




TRENCH DETAIL

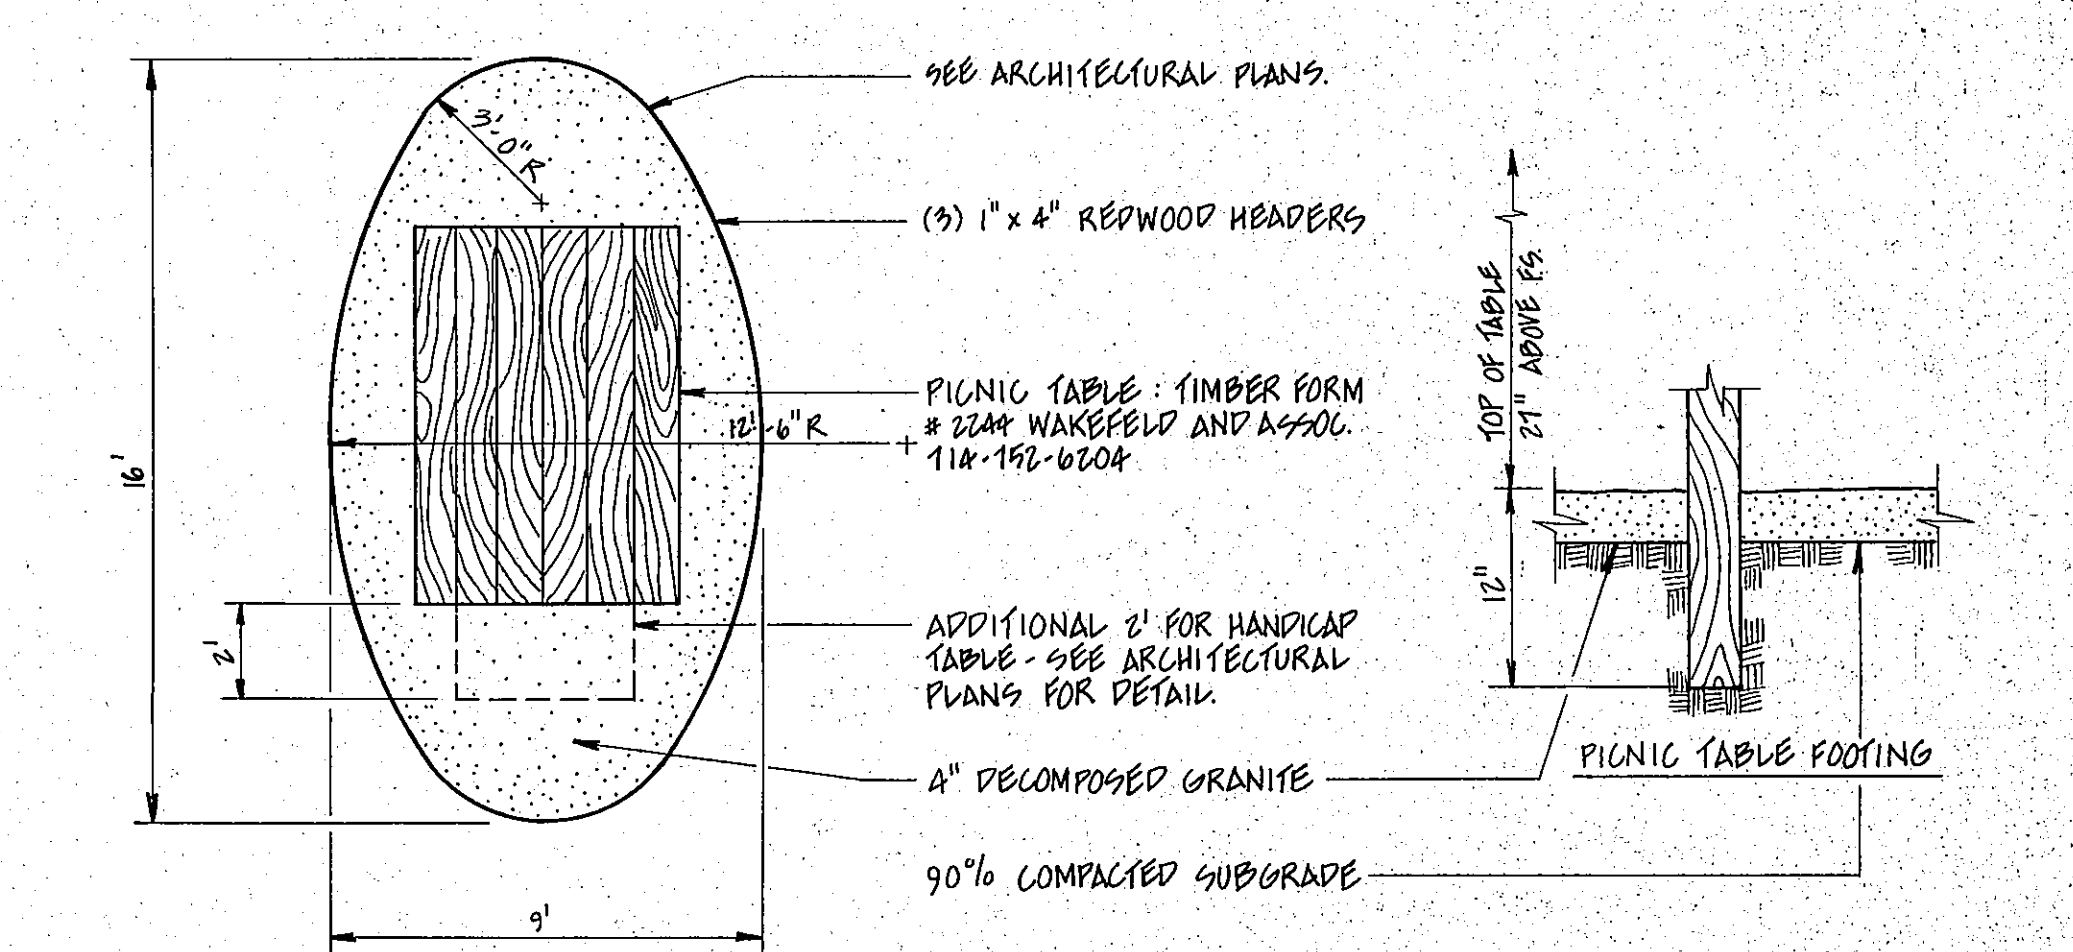


PICNIC TABLE BASE PAD DETAILS

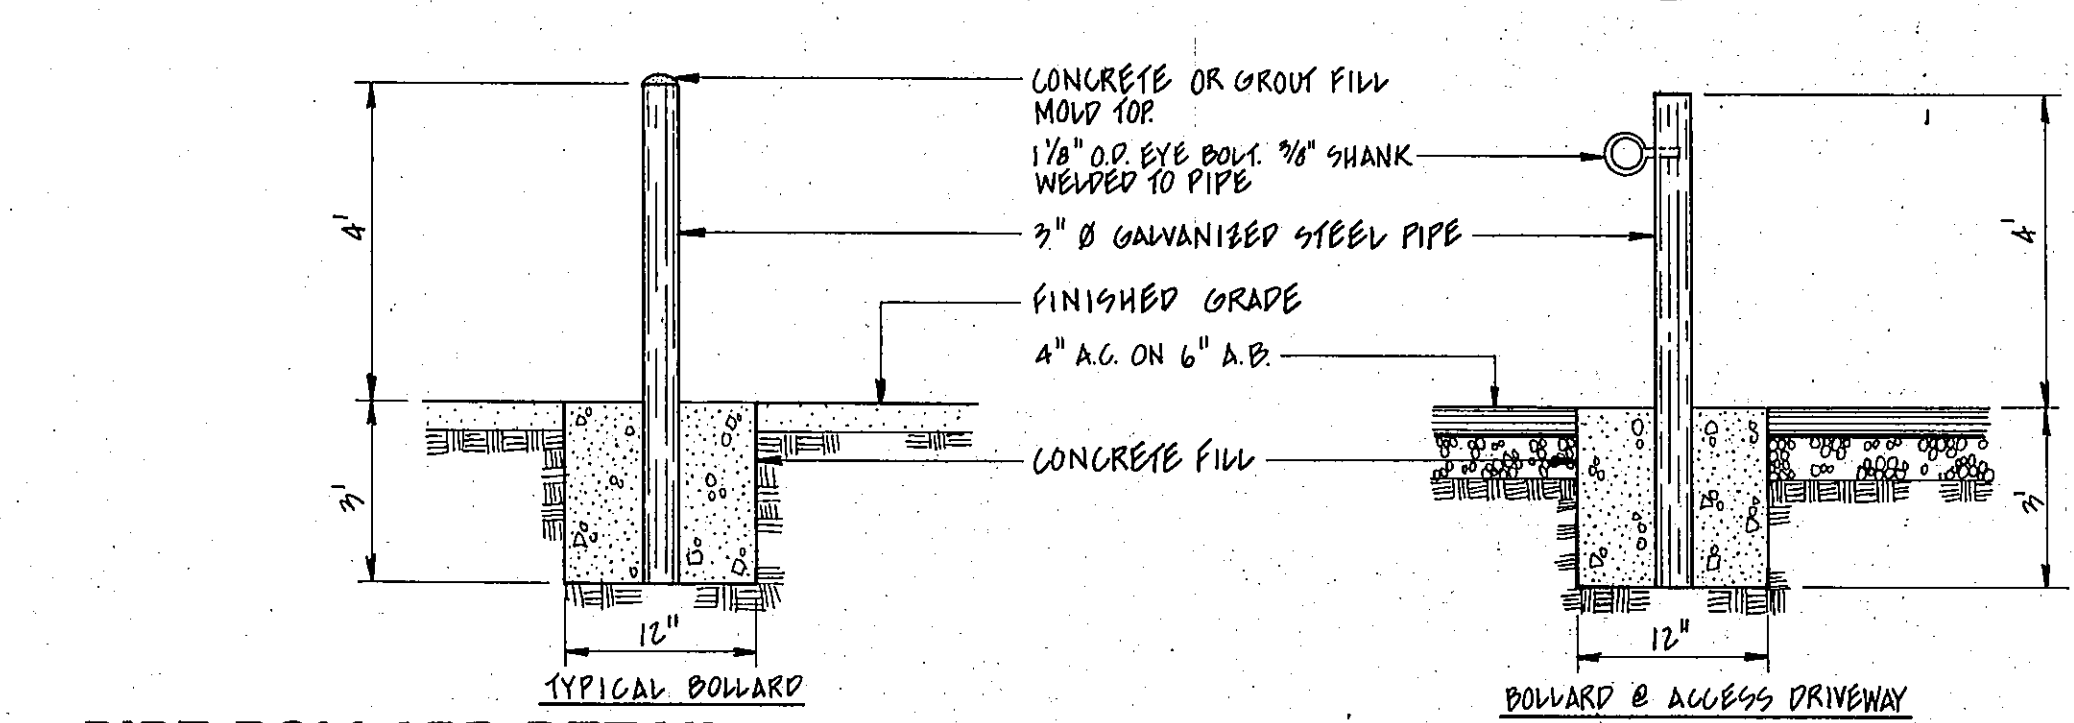


PIPE BOLLARD DETAIL

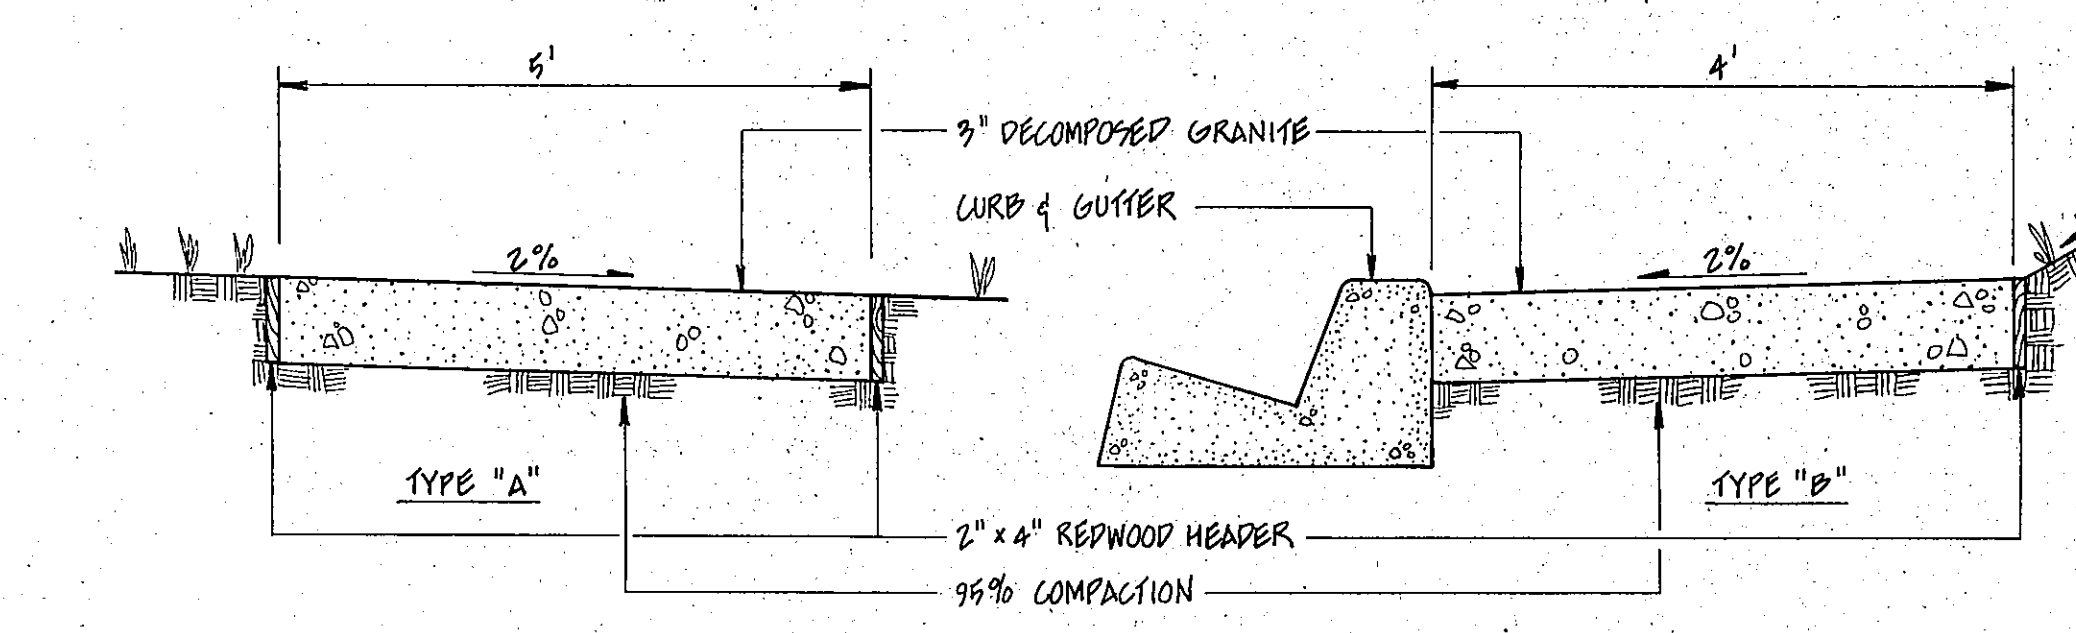


TRAIL DETAILS

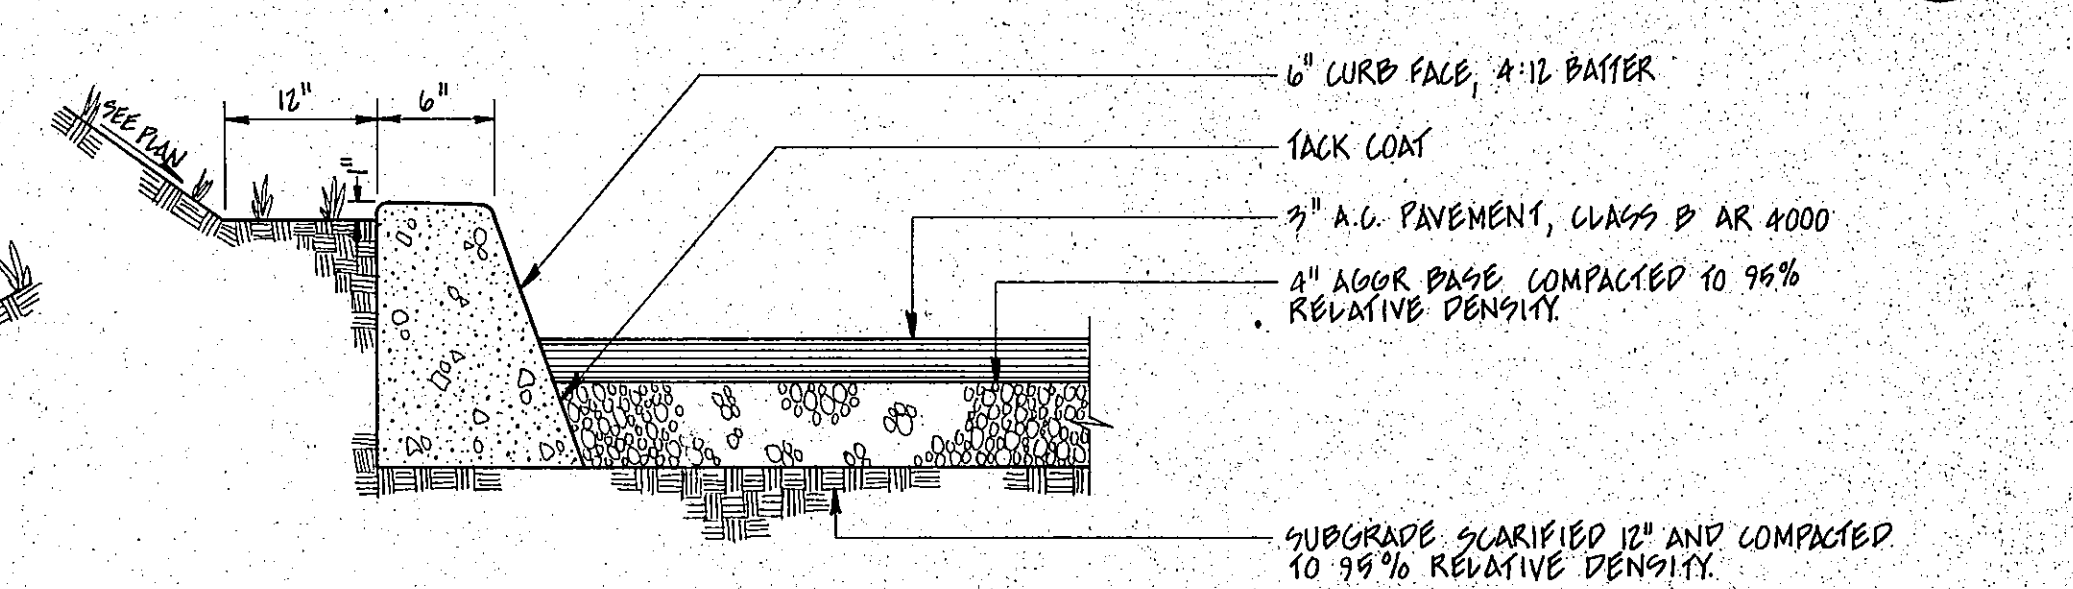


PCC CURB AND PARKING LOT PAVEMENT SECTION

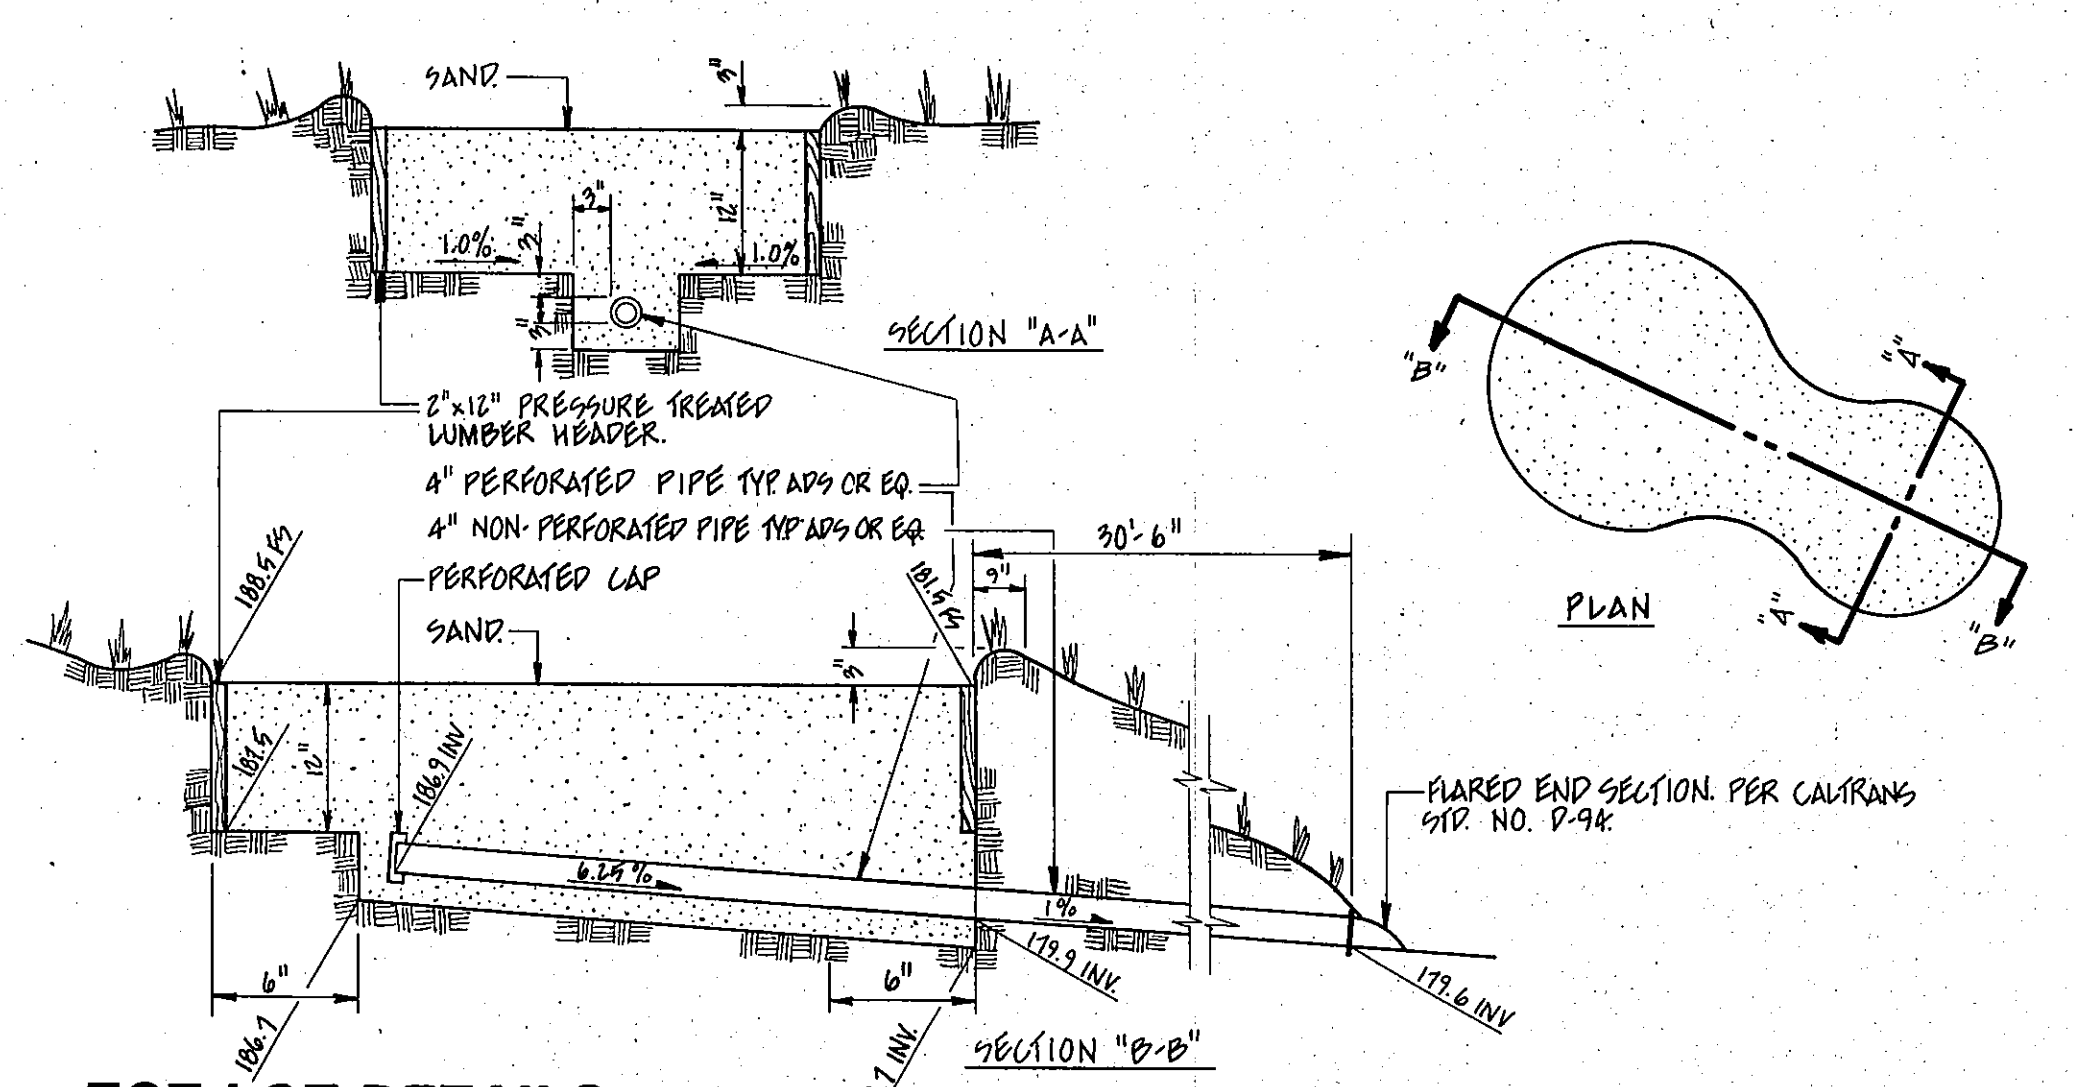

TOT LOT DETAILS

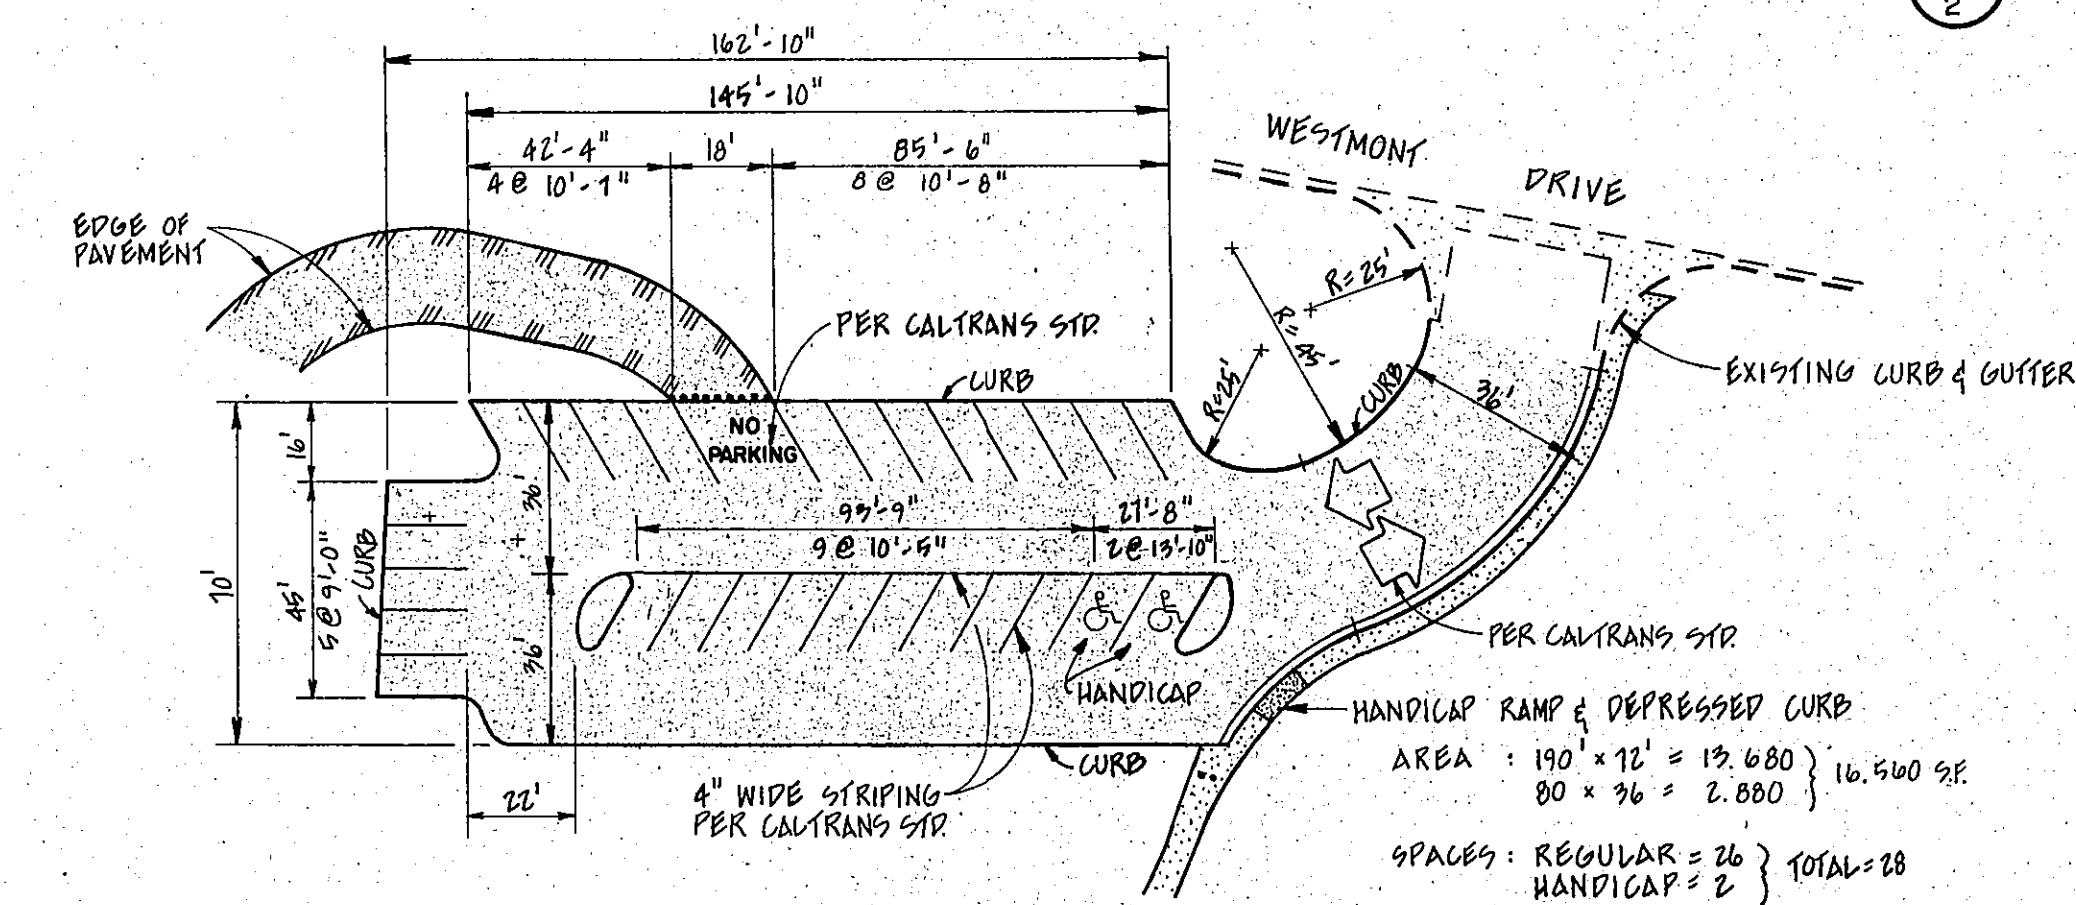

PARKING LOT STRIPING PLAN

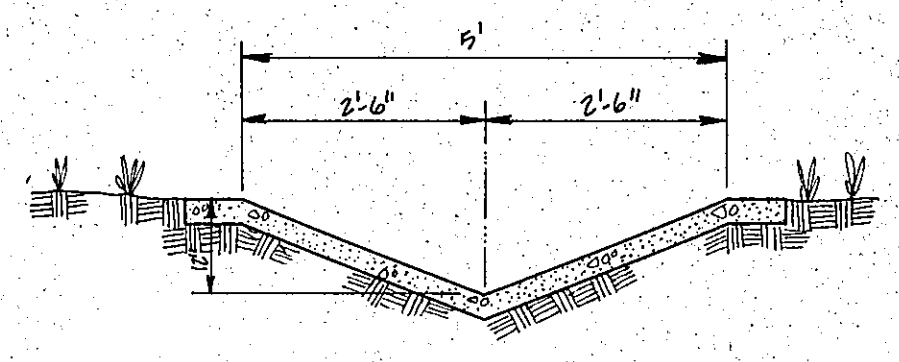

CONC. SWALE DETAIL

NO.	DESCRIPTION	DATE	BY

REVISIONS

RANCHO PALOS VERDES

EASTVIEW PARK
 GRADING PLAN

SCALE: NONE	APPROVED BY: CITY ENGINEER	DATE:
DESIGNED: DC	DWIGHT FRENCH & ASSOCIATES 706 N. DIAMOND BAR BOULEVARD DIAMOND BAR, CALIFORNIA 91765 (714) 860-3566	JOB NUMBER: 286-005-89
DRAWN: YC		FILE NUMBER:
CHECKED:		SHEET: 2 OF 2
PROJECT ENGINEER: RE		DATE: