


M									
L									
K									
C									
I									
C									
T									
E									
D									
C									
B									
A									

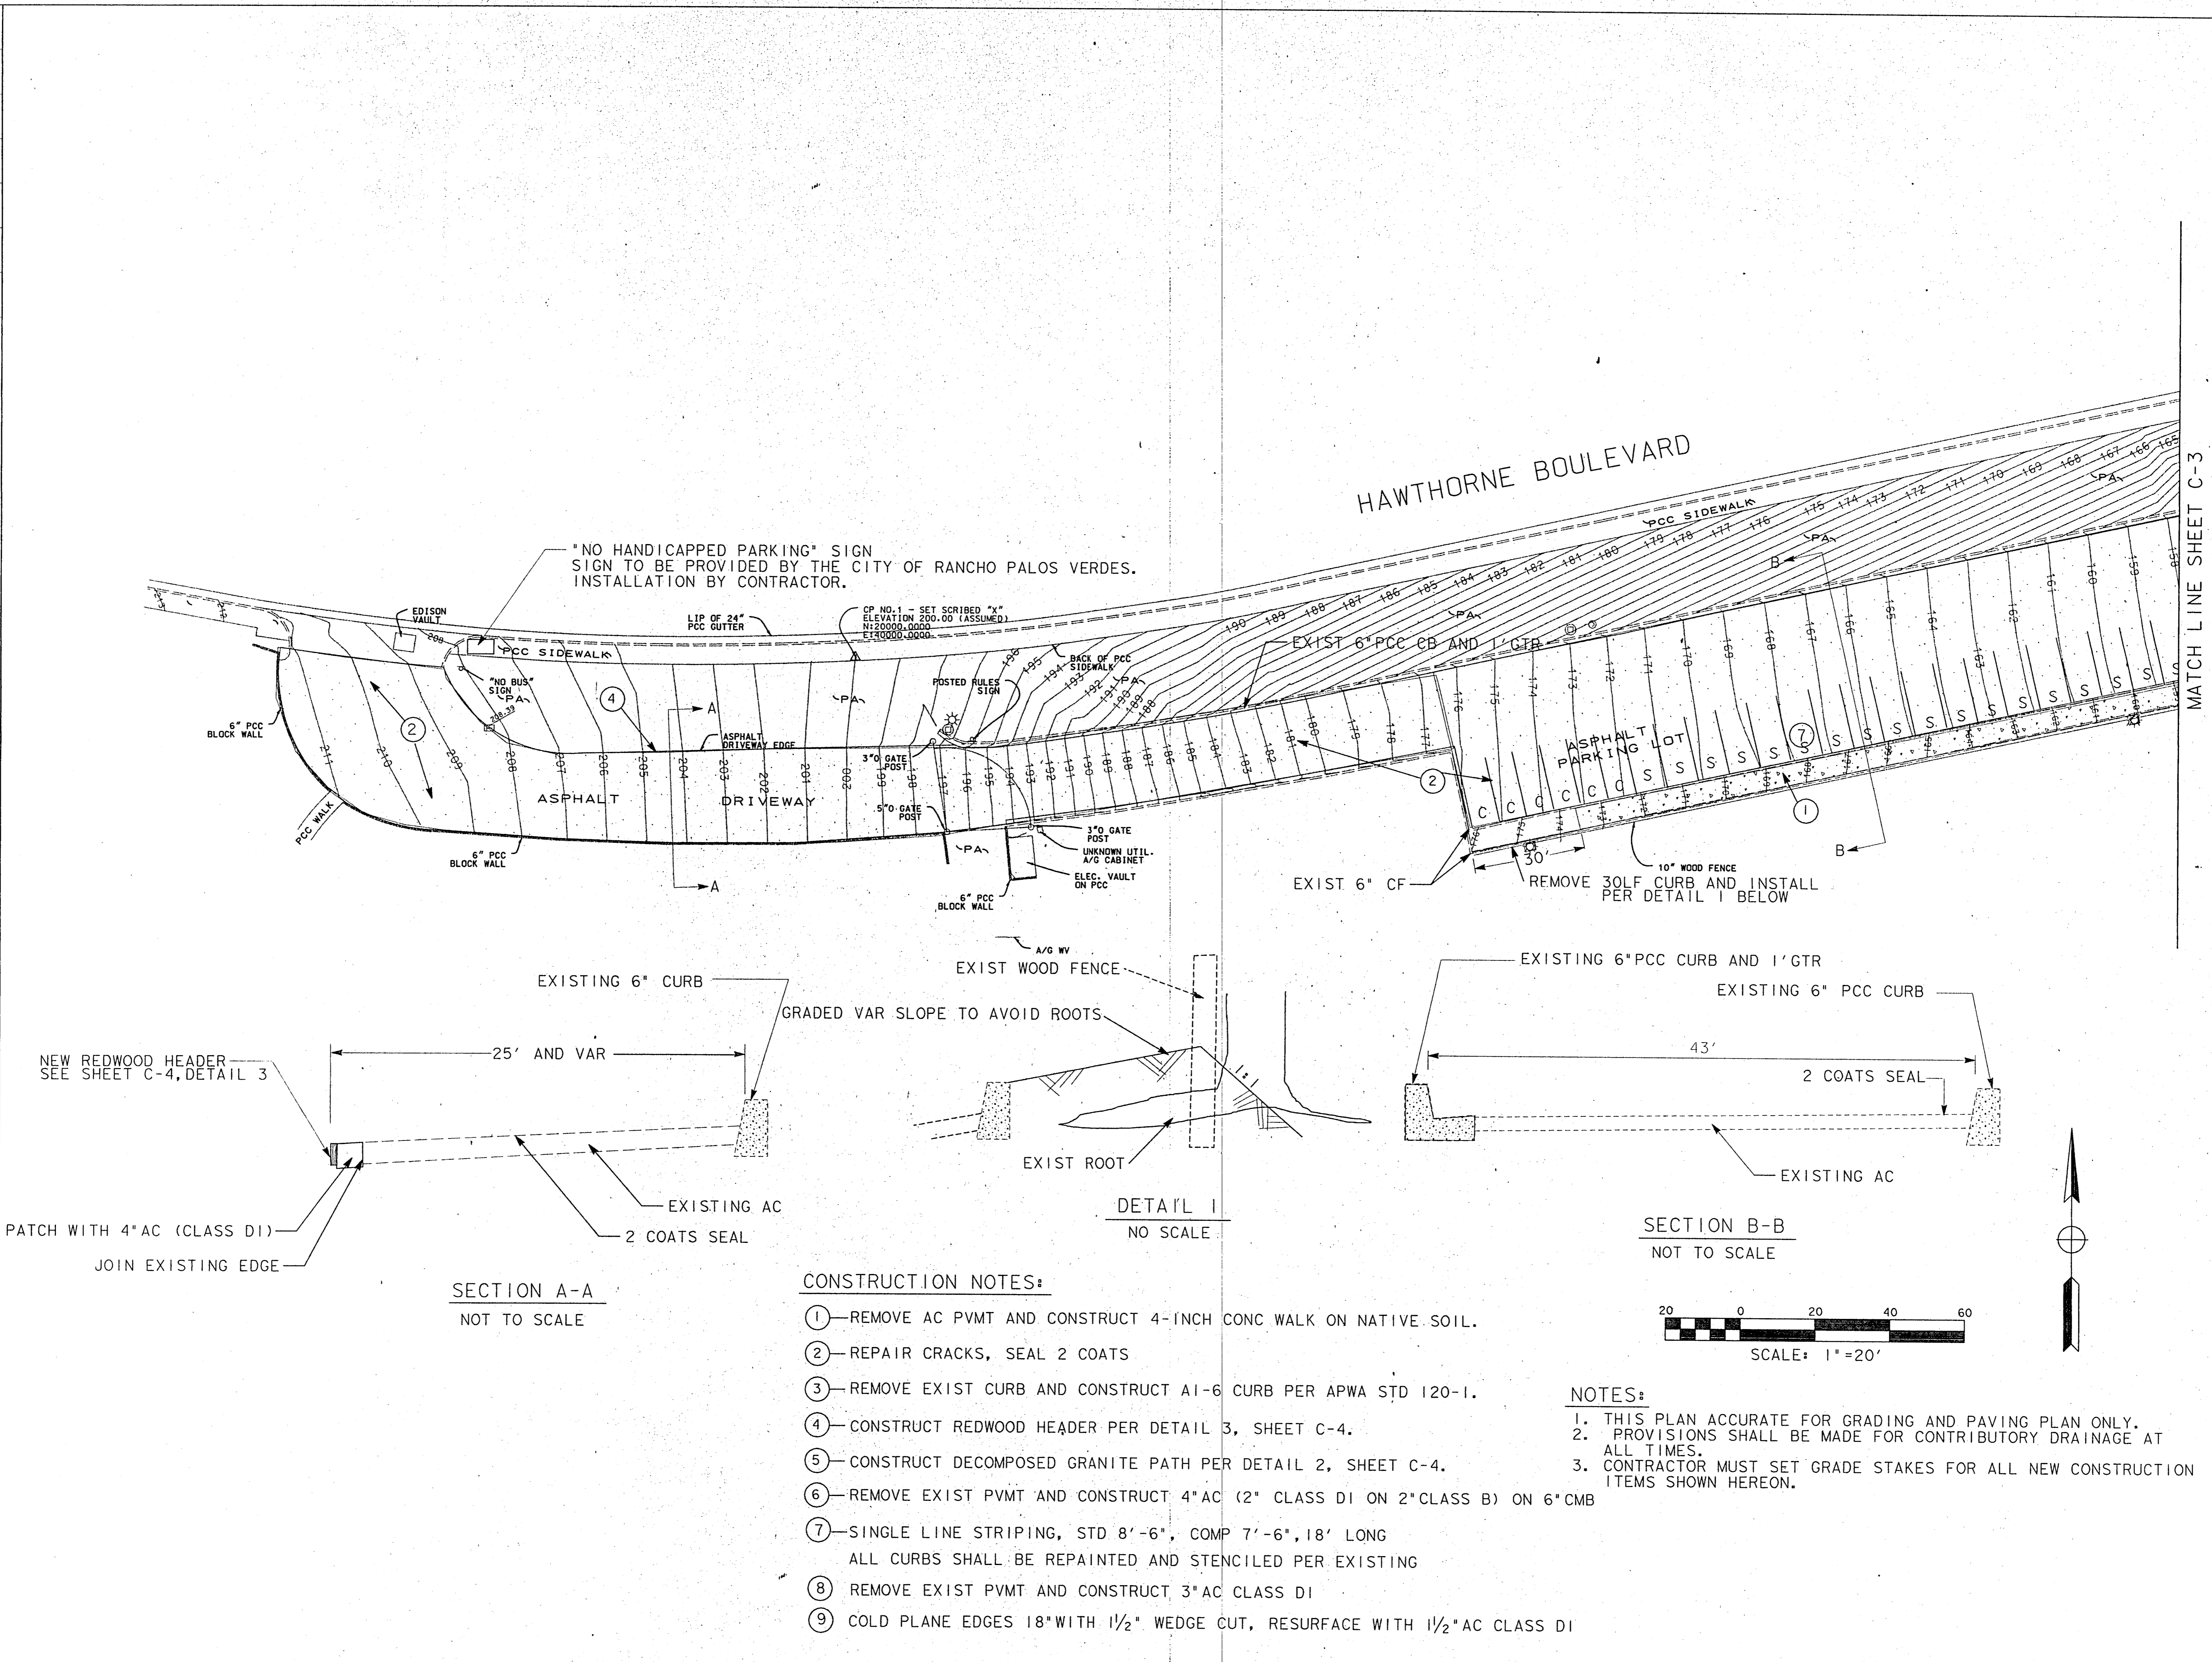

"NO HANDICAPPED PARKING" SIGN SIGN TO BE PROVIDED BY THE CITY OF RANCHO PALOS VERDES. INSTALLATION BY CONTRACTOR.


**CONSTRUCTION NOTES:**

- ① REMOVE AC PVMT AND CONSTRUCT 4-INCH CONC WALK ON NATIVE SOIL.
- ② REPAIR CRACKS, SEAL 2 COATS
- ③ REMOVE EXIST CURB AND CONSTRUCT A1-6 CURB PER APWA STD 120-1.
- ④ CONSTRUCT REDWOOD HEADER PER DETAIL 3, SHEET C-4.
- ⑤ CONSTRUCT DECOMPOSED GRANITE PATH PER DETAIL 2, SHEET C-4.
- ⑥ REMOVE EXIST PVMT AND CONSTRUCT 4" AC (2" CLASS DI ON 2" CLASS B) ON 6" CMB
- ⑦ SINGLE LINE STRIPING, STD 8'-6", COMP 7'-6", 18' LONG ALL CURBS SHALL BE REPAINTED AND STENCILED PER EXISTING
- ⑧ REMOVE EXIST PVMT AND CONSTRUCT 3" AC CLASS DI
- ⑨ COLD PLANE EDGES 18" WITH 1/2" WEDGE CUT, RESURFACE WITH 1/2" AC CLASS DI

**NOTES:**

- 1. THIS PLAN ACCURATE FOR GRADING AND PAVING PLAN ONLY.
- 2. PROVISIONS SHALL BE MADE FOR CONTRIBUTORY DRAINAGE AT ALL TIMES.
- 3. CONTRACTOR MUST SET GRADE STAKES FOR ALL NEW CONSTRUCTION ITEMS SHOWN HEREON.

PLANS PREPARED BY  
 JOHN M. CRUIKSHANK  
 C50792  
 RCE NO. 50792  
 DATE 9/30/05  
 EXP. DATE

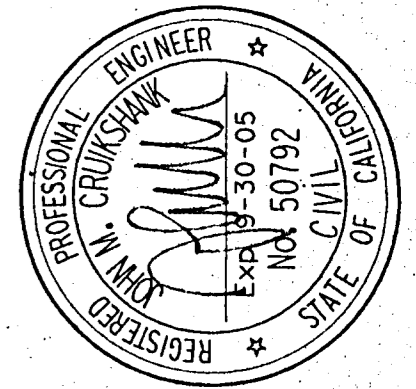

PROJECT ENGINEER	CITY ENGINEER
CALCULATED/DESIGNED BY JMC 10/01	DEPUTY CITY ENGINEER
CHECKED BY JCS 10/01	CITY ARCHITECT

ARCHITECT	STRUCTURAL ENG.	BLDG. MECH. ENG.	SOILS ENGINEER
PARK RENOVATION			
GRADING AND PAVING PLAN			
ROBERT E. RYAN COMMUNITY PARK			
RANCHO PALOS VERDES, CA 90275			
SHEET 2 OF 4 SHEETS INDEX NUMBER			

PROJECT NO.	32714
SCALE	1" = 20'
DATE	10/10/01
JOB CAPTAIN	JMC
DRAWN BY	JMC
CHECKED BY	JCS
SHEET NO.	2

**C-2**

FOR REDUCED PLANS ORIGINAL SCALE IS IN INCHES