



# COMMUNITY CENTER

# LADERA LINDA PARK RANCHO PALOS VERDES CALIFORNIA

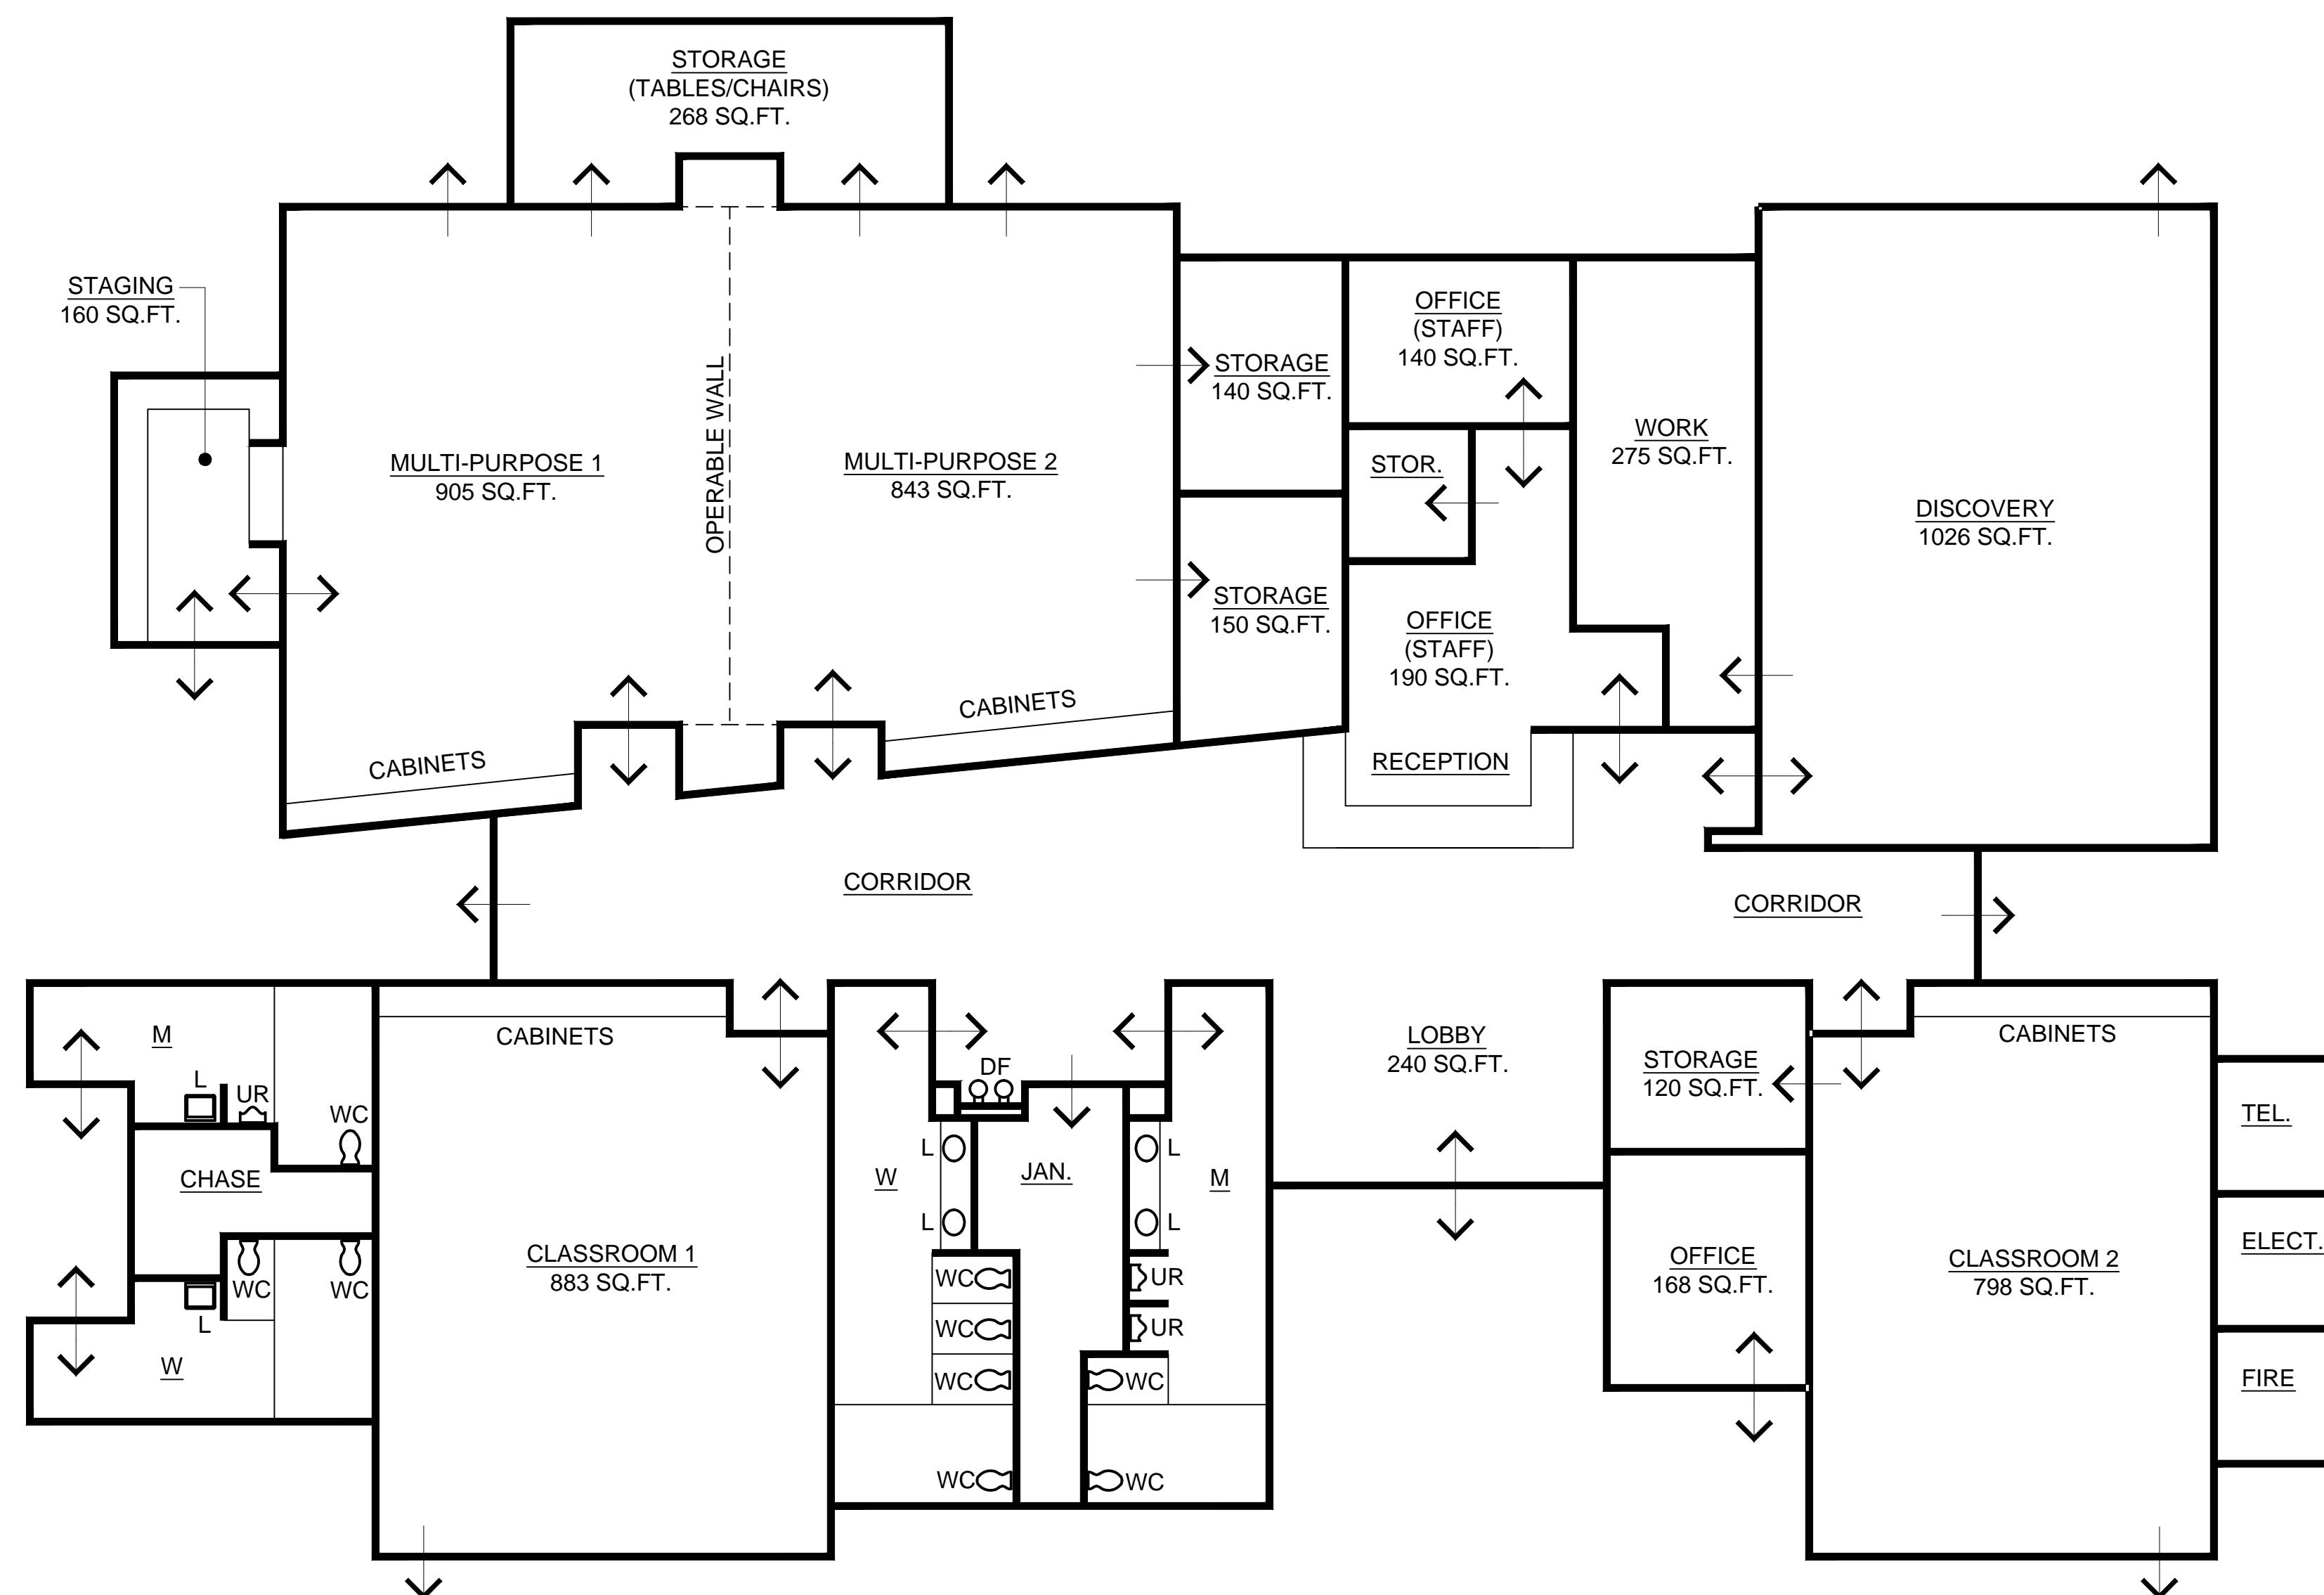

# FLOOR PLAN STUDY

## APPROXIMATE NORTH

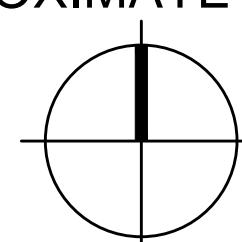

SCALE: 1/8" = 1'-0"  
FEBRUARY 14, 2017

## FLOOR PLAN

2.123.20.ET

THE BUILDING AREAS INDICATED ON THIS PLAN ARE MEASURED TO THE CENTERLINE OF THE SURROUNDING WALL LINE. THE AREAS INDICATED ARE FOR SCHEMATIC DESIGN PURPOSES ONLY. THE ACTUAL BUILDING AREA WILL INCREASE BY 1/2 TIMES THE EXTERIOR WALL THICKNESS TIMES THE BUILDING PERIMETER. THE ACTUAL ROOM AREAS WILL DECREASE BY 1/2 TIMES THE WALL THICKNESS TIMES THE ROOM PERIMETER

The logo for meyer and associates architecture consists of a large, bold, black monogram 'M' and 'm' at the top, with a solid black horizontal bar above it. Below the monogram, the company name 'meyer and associates' is written in a clean, sans-serif font, with 'architecture' in a smaller font size directly underneath.

23265 south pointe drive, suite 102  
laguna hills, ca 92653  
phone (949) 380-1151  
fax (949) 380-8117

---

MEYER JOB NO. 470

LADERA LINDA  
COMMUNITY  
CENTER

FLOOR PLAN  
STUDY