



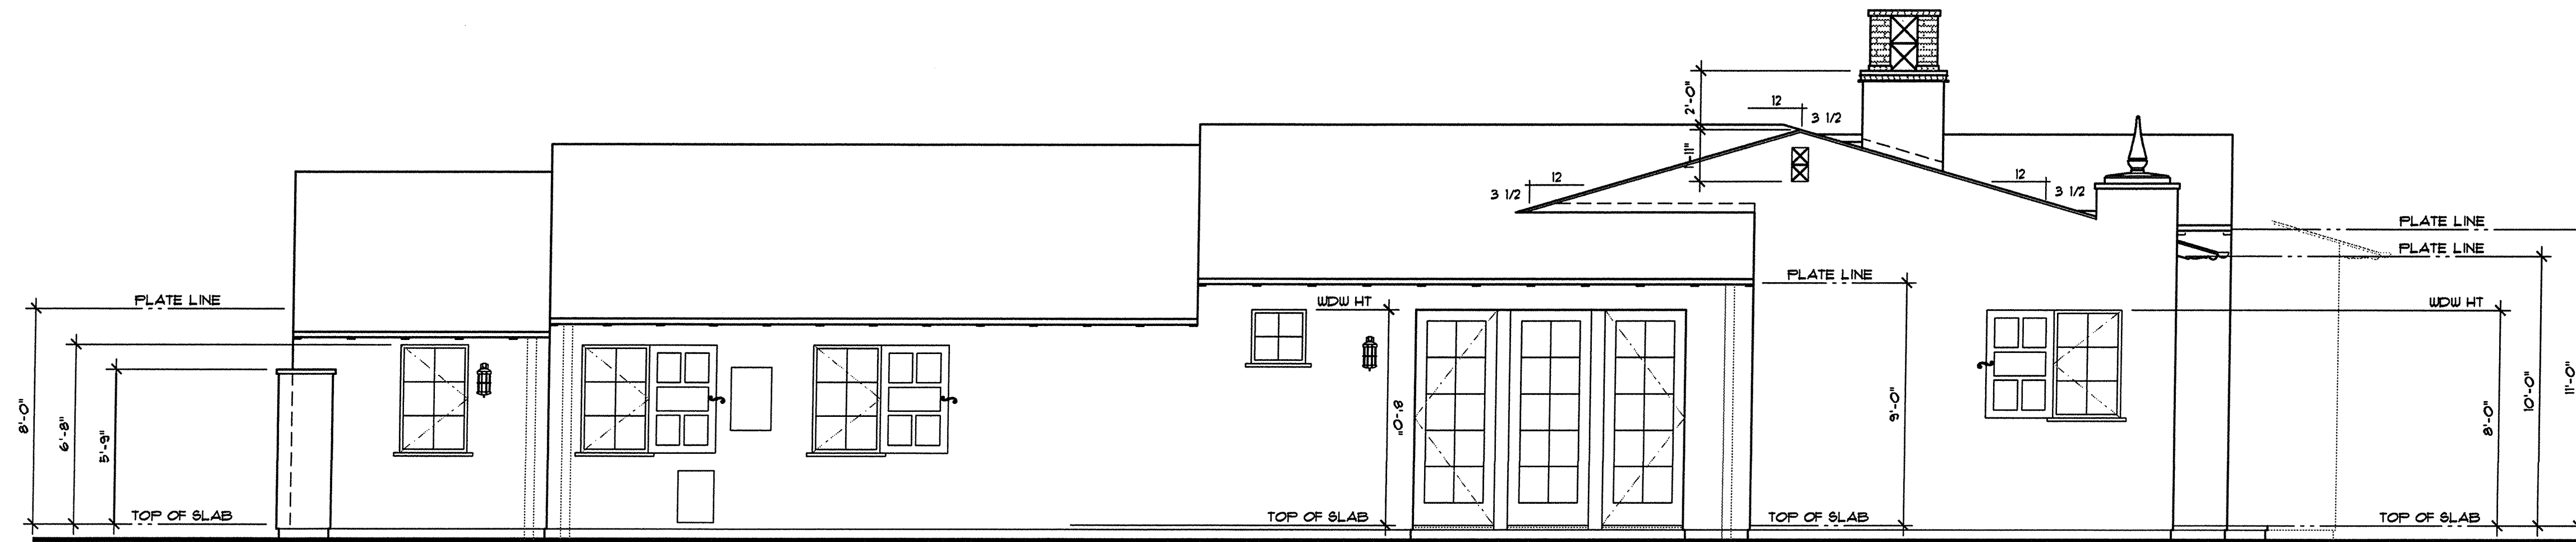

DUPLIX
RIGHT ELEVATION
SCALE: 1/4"=1'-0"

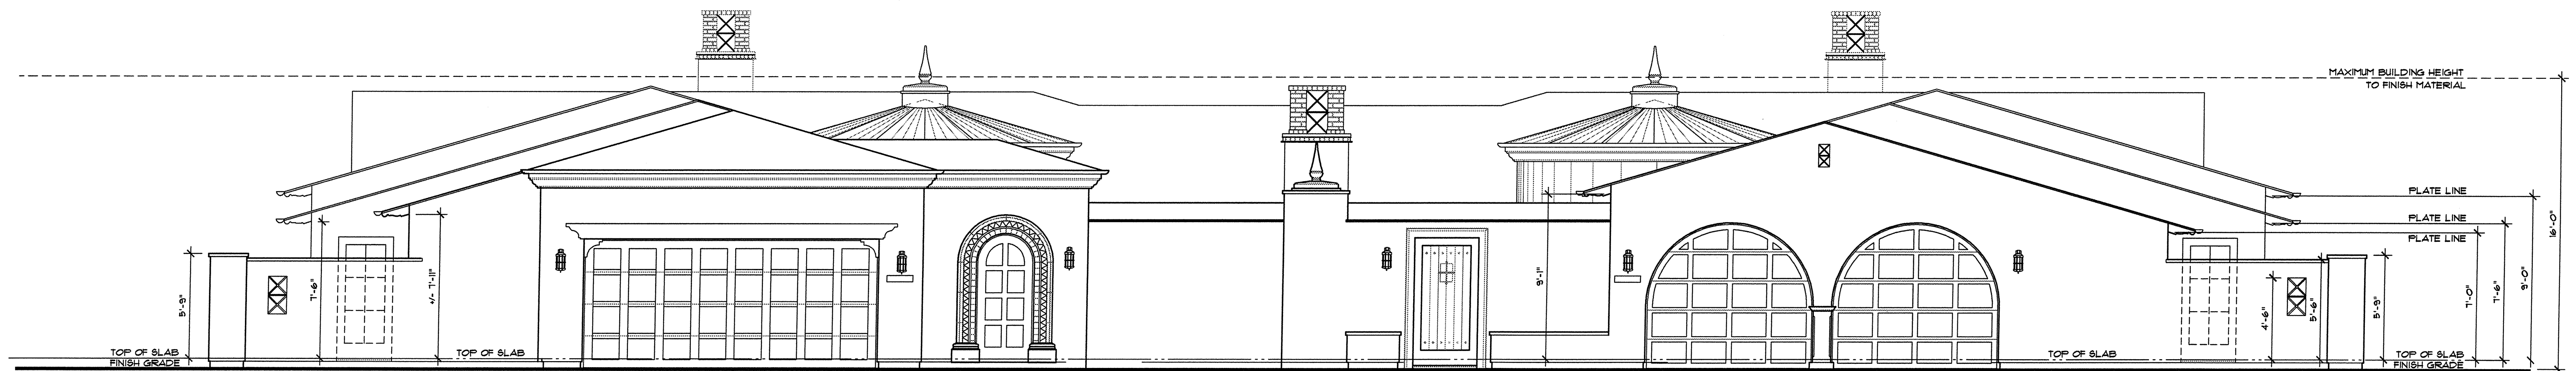

DUPLIX
FRONT ELEVATION
SCALE: 1/4"=1'-0"

LONG POINT RESORT


Palos Verdes

Destination Development Corporation

Schematic Design

V i l l a s

SCHEURER ARCHITECTS
20411 SW BIRCH STREET, SUITE 330
NEWPORT BEACH, CA 92660
(949) 752 4009 © 2005
03-03-06 PROJ. # 0446

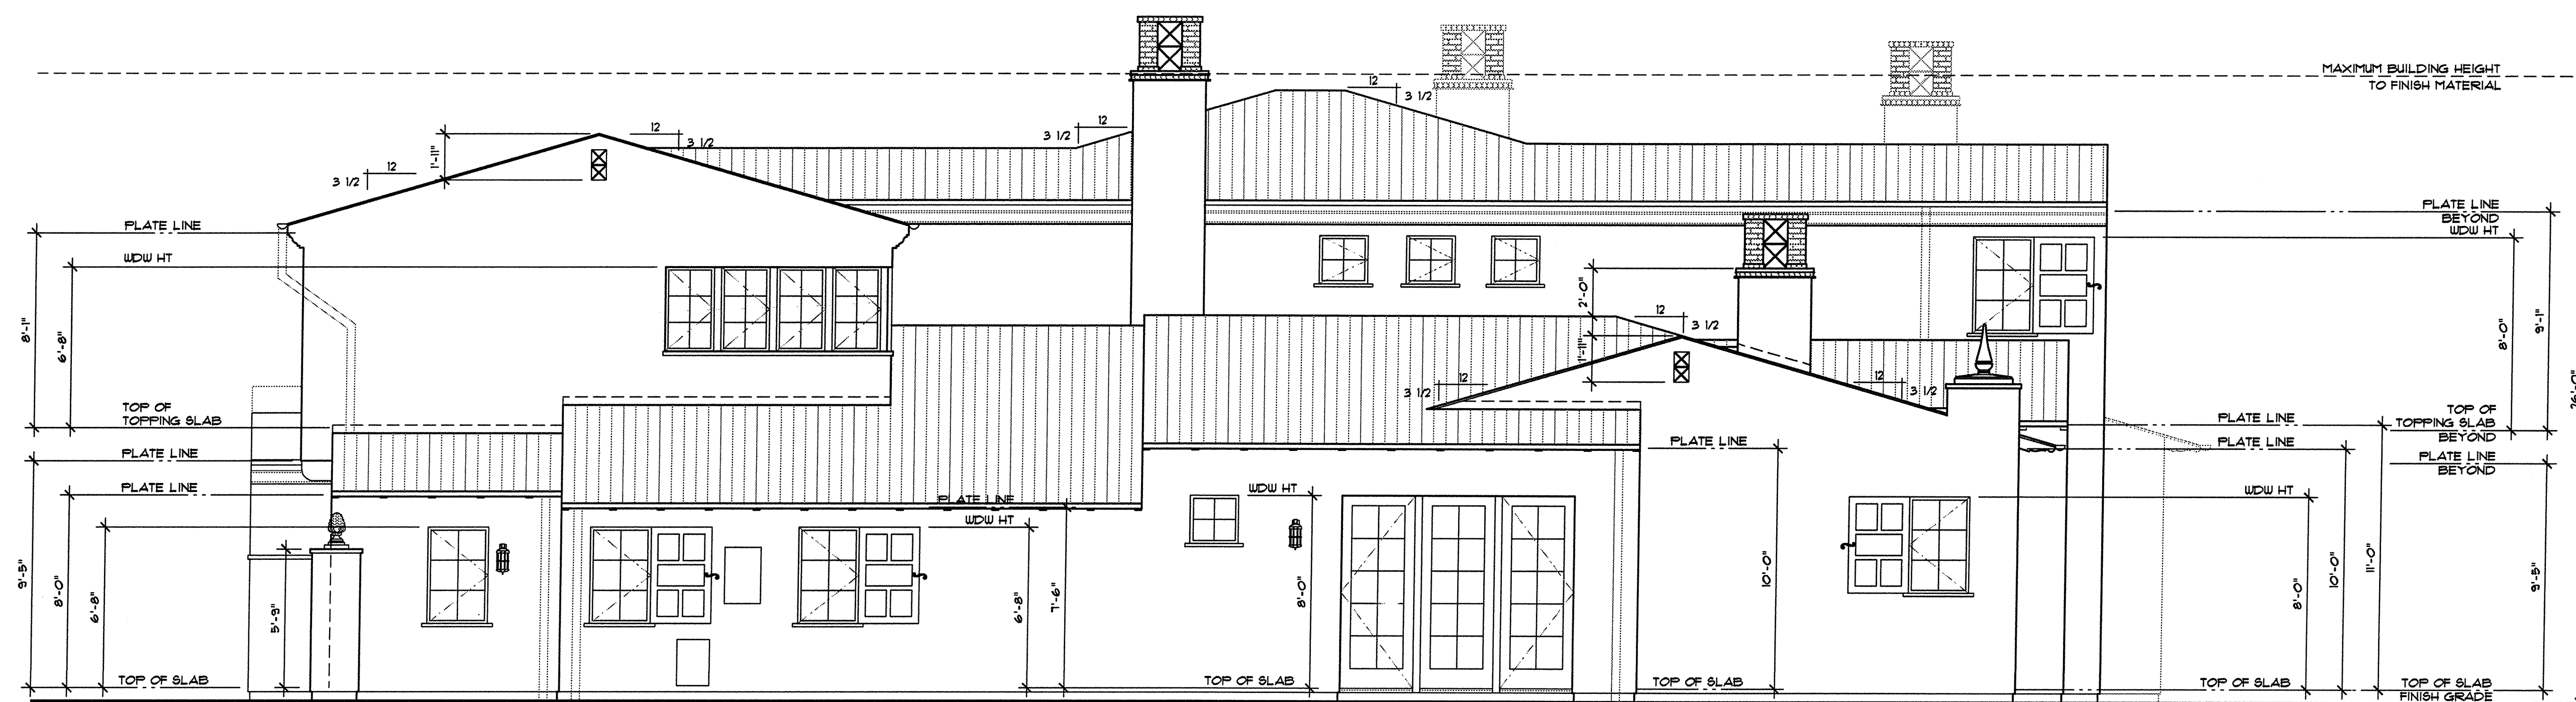

Approved April 19, 2005

TRIPLEX
RIGHT SIDE ELEVATION
 SCALE: 1/4"=1'-0"



Proposed


FOURPLEX
RIGHT SIDE ELEVATION
 SCALE: 1/4"=1'-0"

LONG POINT RESORT

Palos Verdes
 Destination Development Corporation
 Schematic Design

Villas

SCHEURER ARCHITECTS
 20411 SW BIRCH STREET, SUITE 330
 NEWPORT BEACH, CA 92660
 (949) 752 4009 © 2005
 03-03-06 PROJ. #0446

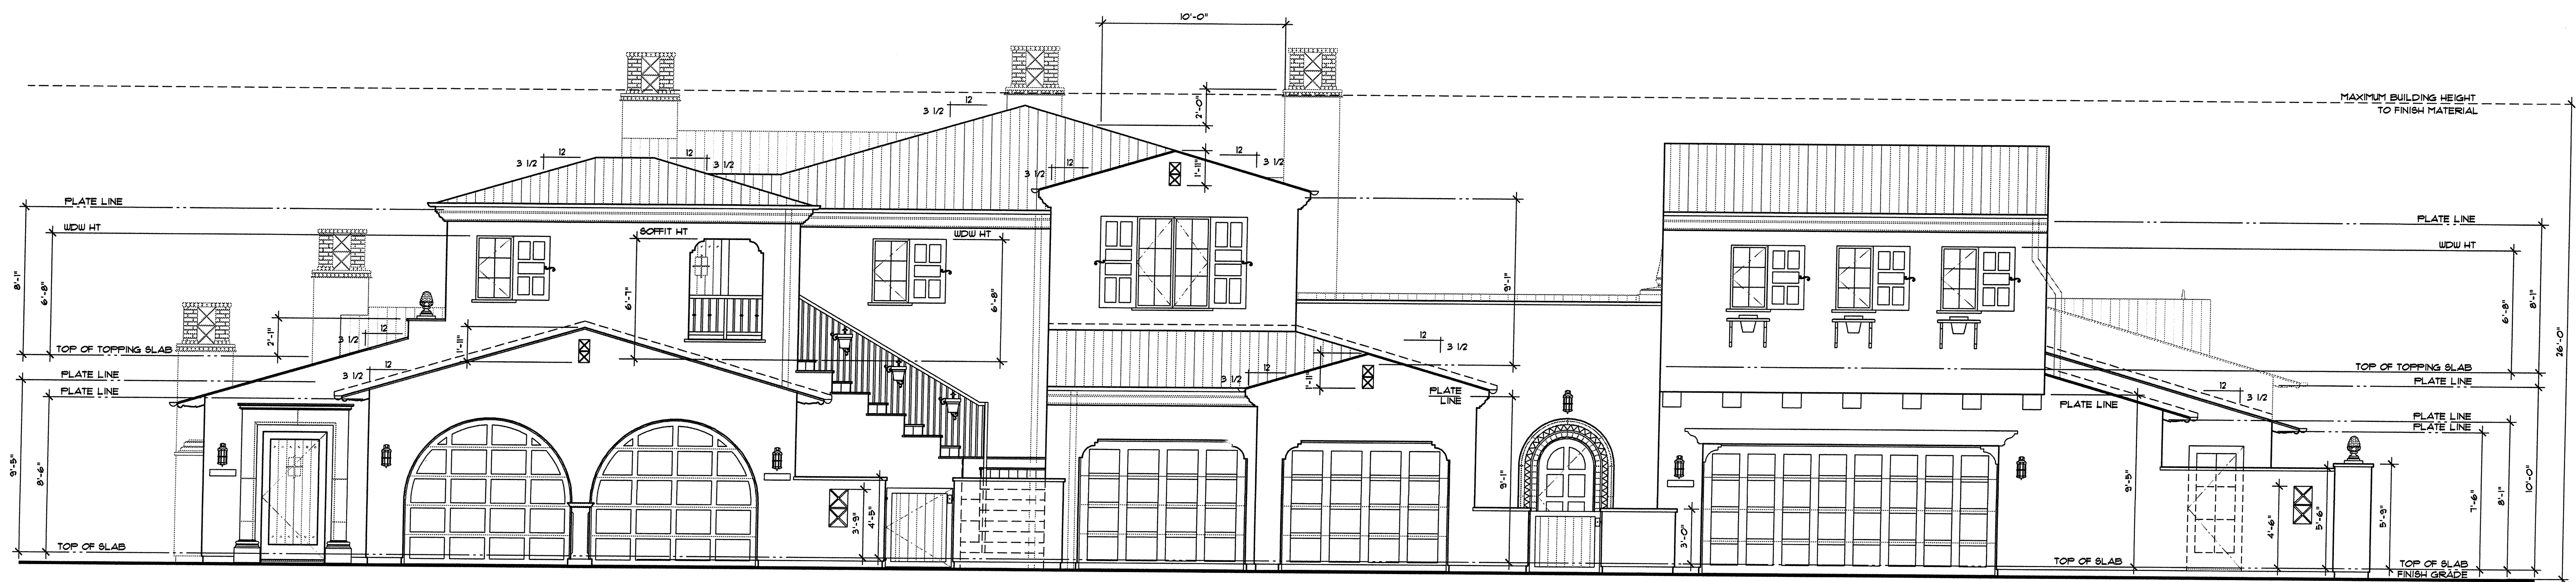

Approved April 19,2005

TRIPLEX
FRONT ELEVATION
SCALE: 1/4"=1'-0"



Proposed

FOURPLEX
FRONT ELEVATION
SCALE: 1/4"=1'-0"

LONG POINT RESORT

Palos Verdes
Destination Development Corporation
Schematic Design

Villas

SCHEURER ARCHITECTS
20411 SW BIRCH STREET, SUITE 330
NEWPORT BEACH, CA 92660
(949) 752 4009 © 2005
03-03-06 PROJ. # 0446