


REVISIONS:

EXISTING CONVENT/
 NEW RECTORY
 FLOOR PLANS



Date OCTOBER 2008

Sheet



A2.9
Of Sheets

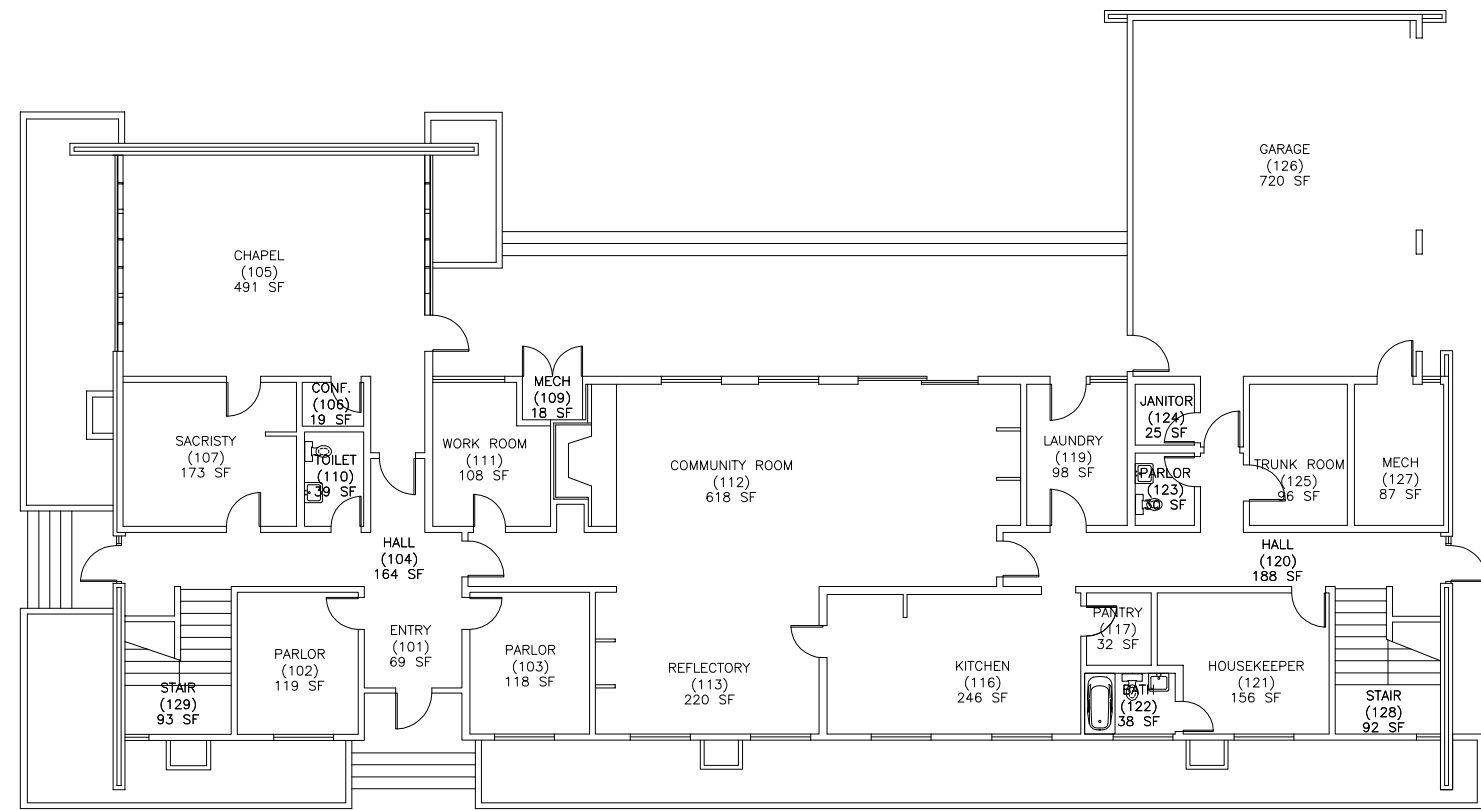



1 EXISTING CONVENT GROUND FLOOR PLAN
SCALE: 1/8"=1'-0"

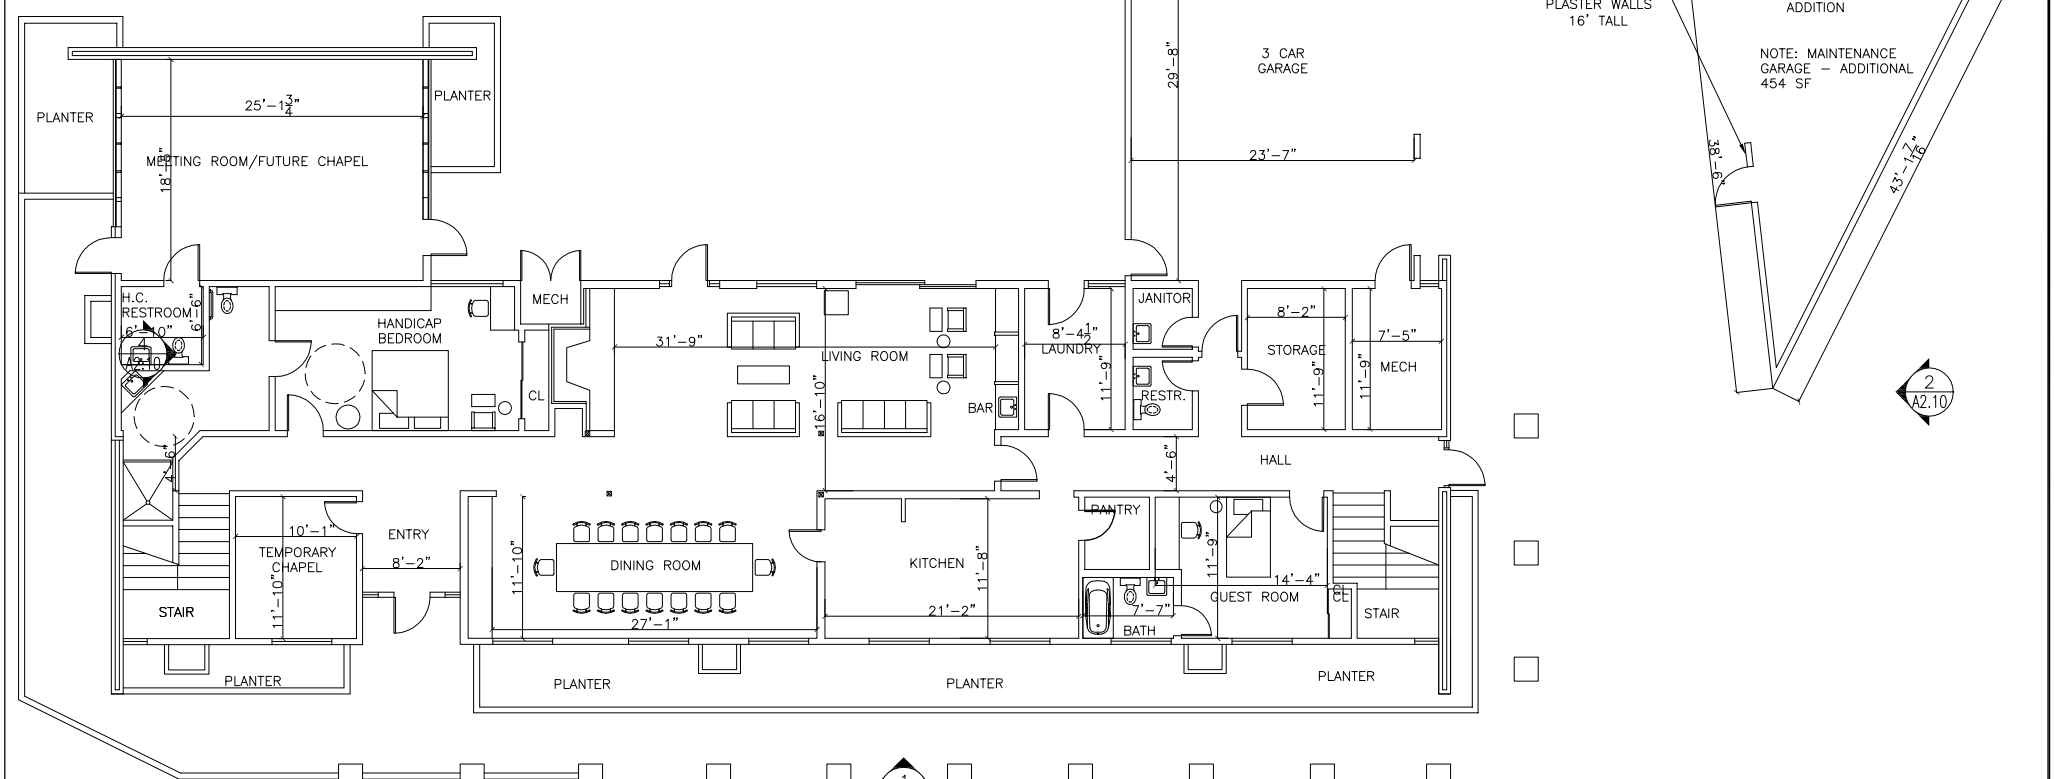 

3 RECTORY REMODEL GROUND FLOOR PLAN
SCALE: 1/8"=1'-0"

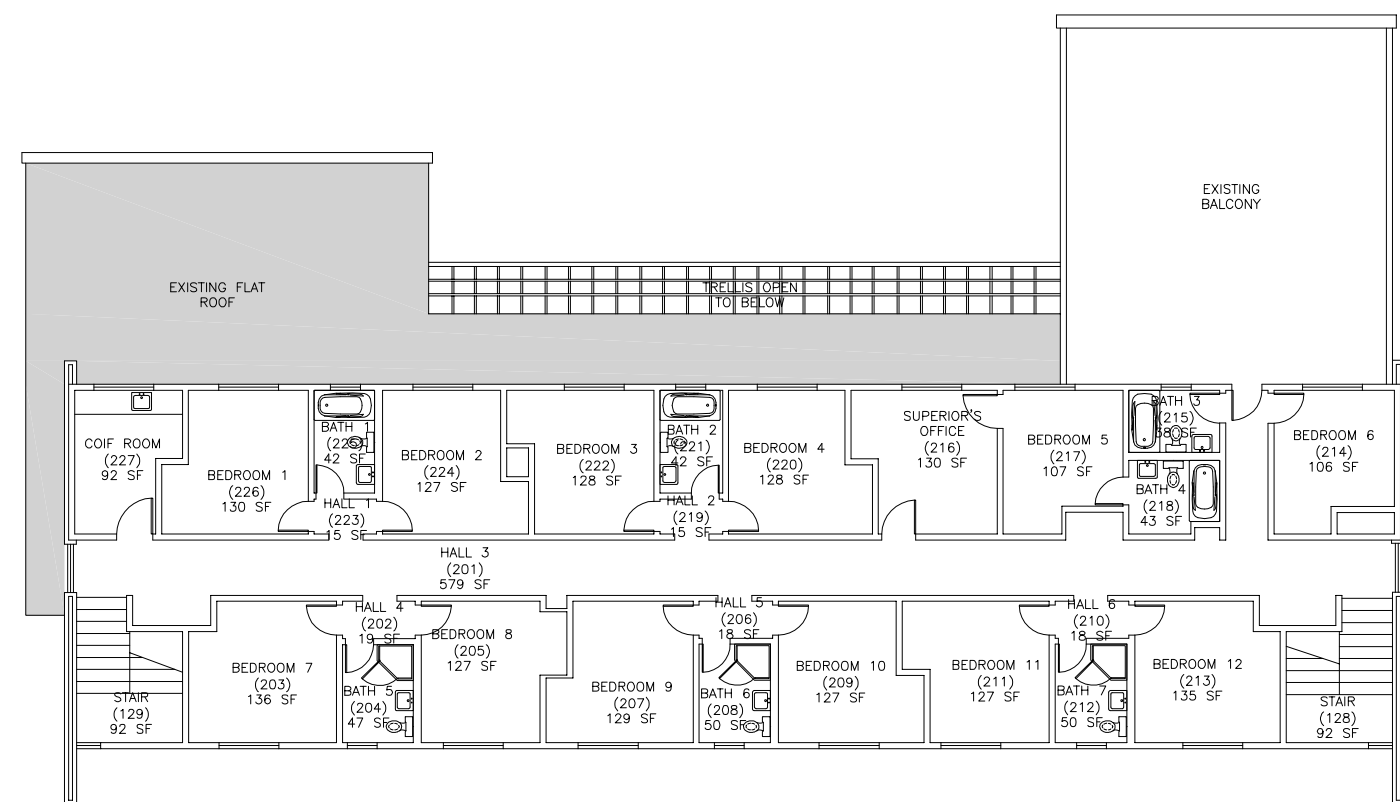 

2 EXISTING CONVENT 2ND FLOOR PLAN
SCALE: 1/8"=1'-0"

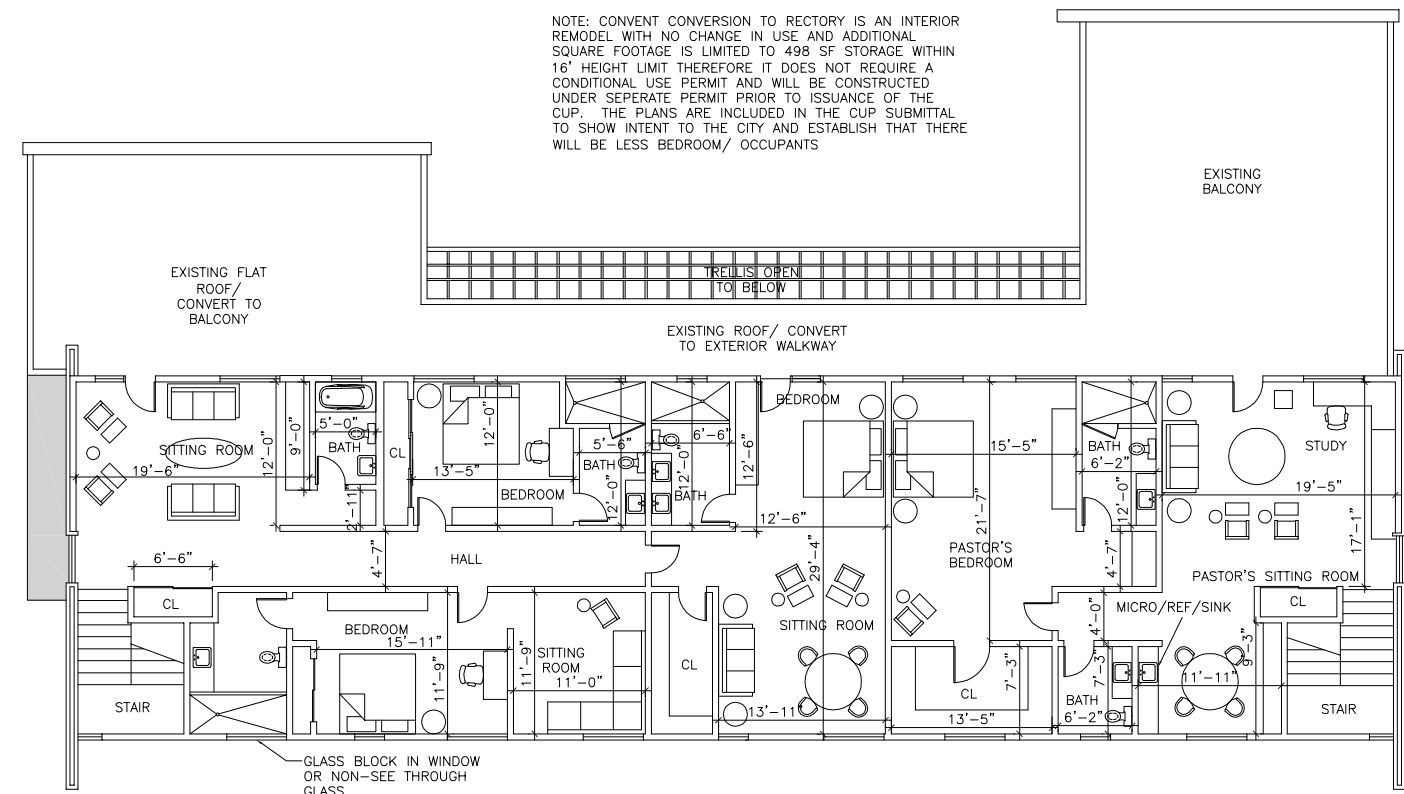 

4 RECTORY REMODEL 2ND FLOOR PLAN
SCALE: 1/8"=1'-0"



Z:\01Proj\2006\0606-Palos Verdes\CUP\A2.9-ConvertRemodelRectory\FloorPlans.dwg, 11/07/2008 12:29:44 PM, Copyright Hyndman & Hyndman Architecture, <Mr. G>>