



PROJECT:
INSPIRATION SLOPE
NICHE RETAINING
WALL

**27501 WESTERN AVENUE
RANCHO PALOS VERDES
CA 90275**

**27501 WESTERN AVENUE
RANCHO PALOS VERDES
CA 90275**



REGISTRATION NO. 10065

[illegible]


Sheet Title

WALL SITE PLAN

R0.0



1 SITE PLAN
R0.0 SCALE: 1/4" = 1'-0"

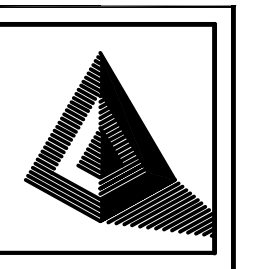

McCleskey Professional Services

723 CHURCH STREET
BUFORD, GA 30618
770/447-9370 TELEPHONE
770/263-9582 FAX
www.mccleskey.com

PROJECT:
**INSPIRATION SLOPE
NICHE RETAINING
WALL**


PREPARED FOR:
**GREEN HILLS
MEMORIAL PARK**

**27501 WESTERN AVENUE
RANCHO PALOS VERDES
CA 90275**

OWNER:
**GREEN HILLS
MEMORIAL PARK**

**27501 WESTERN AVENUE
RANCHO PALOS VERDES
CA 90275**

ARCHITECT
PATRICK L. FLY

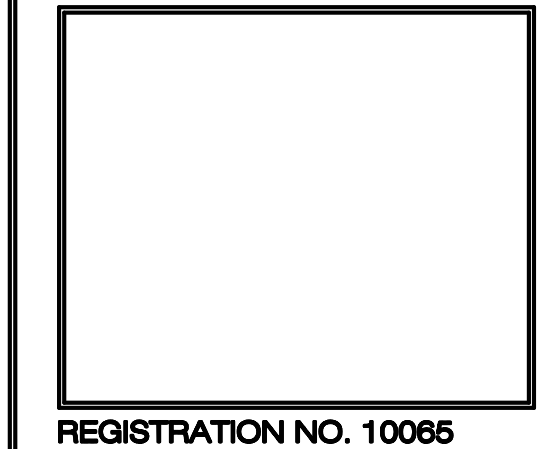


Revisions

Drawn by: _____ Checked By: MCF
Date: 21 DECEMBER 2015 Job No. 1210
Sheet Title


**FOUNDATION
PLAN**

Sheet No.


R1.0

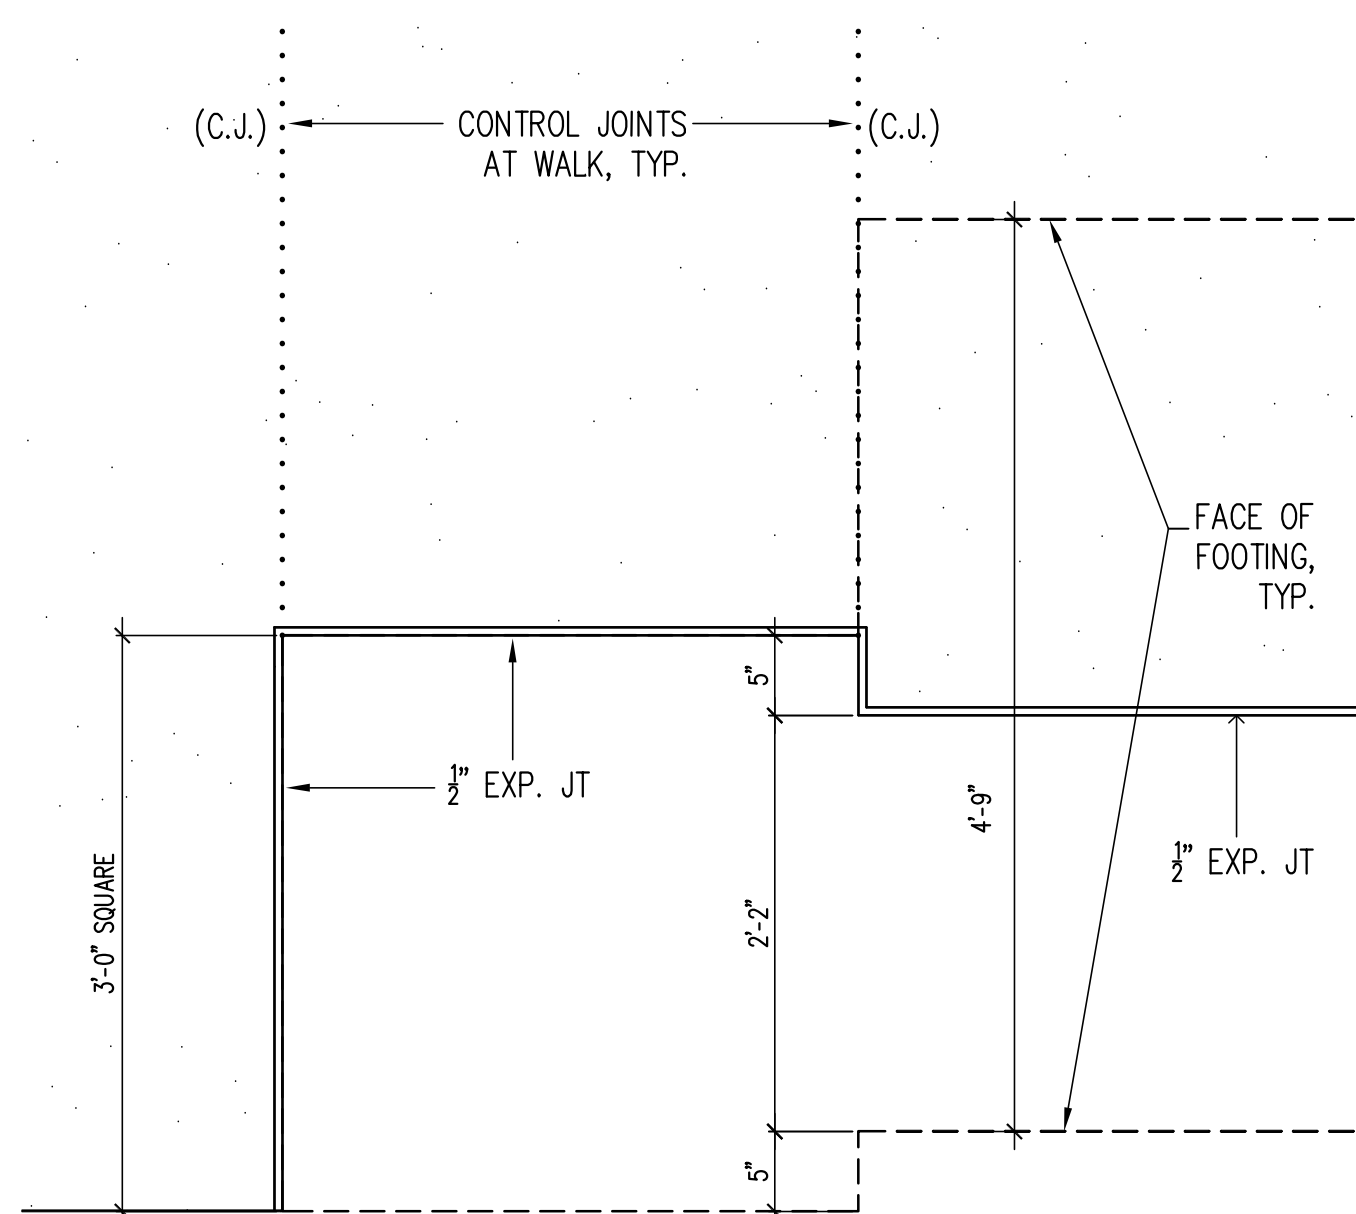


2 PLAN DETAIL
R1.0 SCALE: 1" = 1'-0"

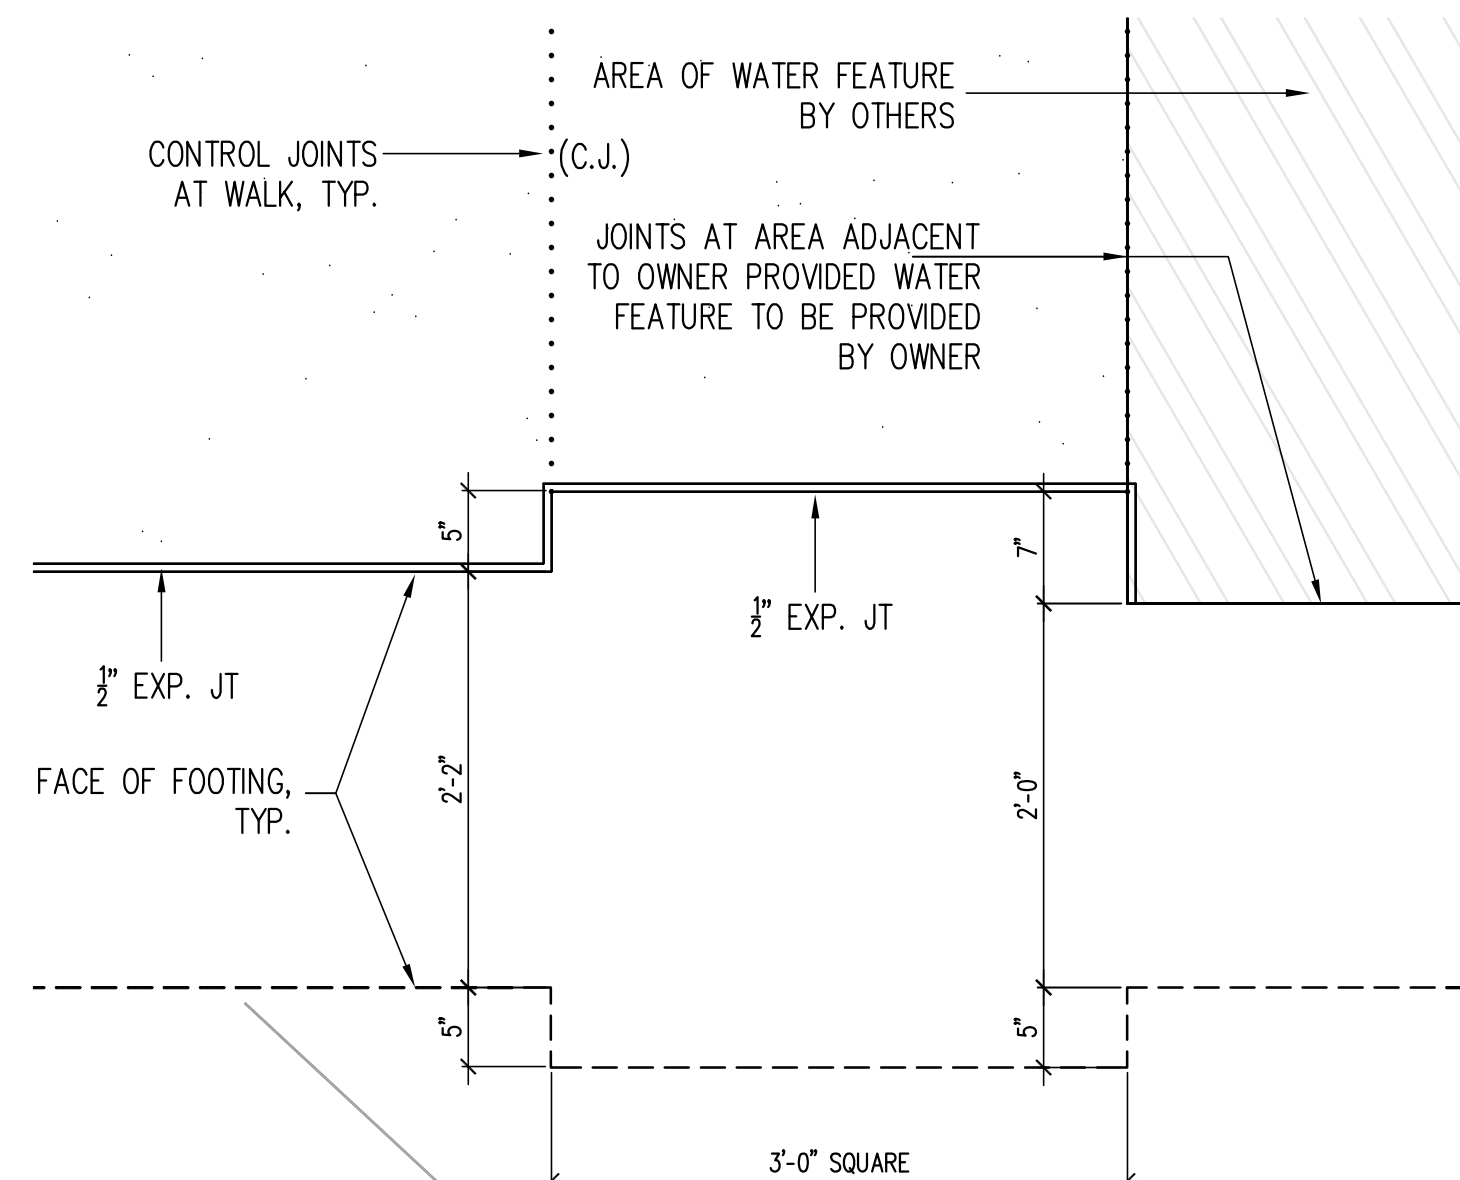


3 PLAN DETAIL
R1.0 SCALE: 1" = 1'-0"

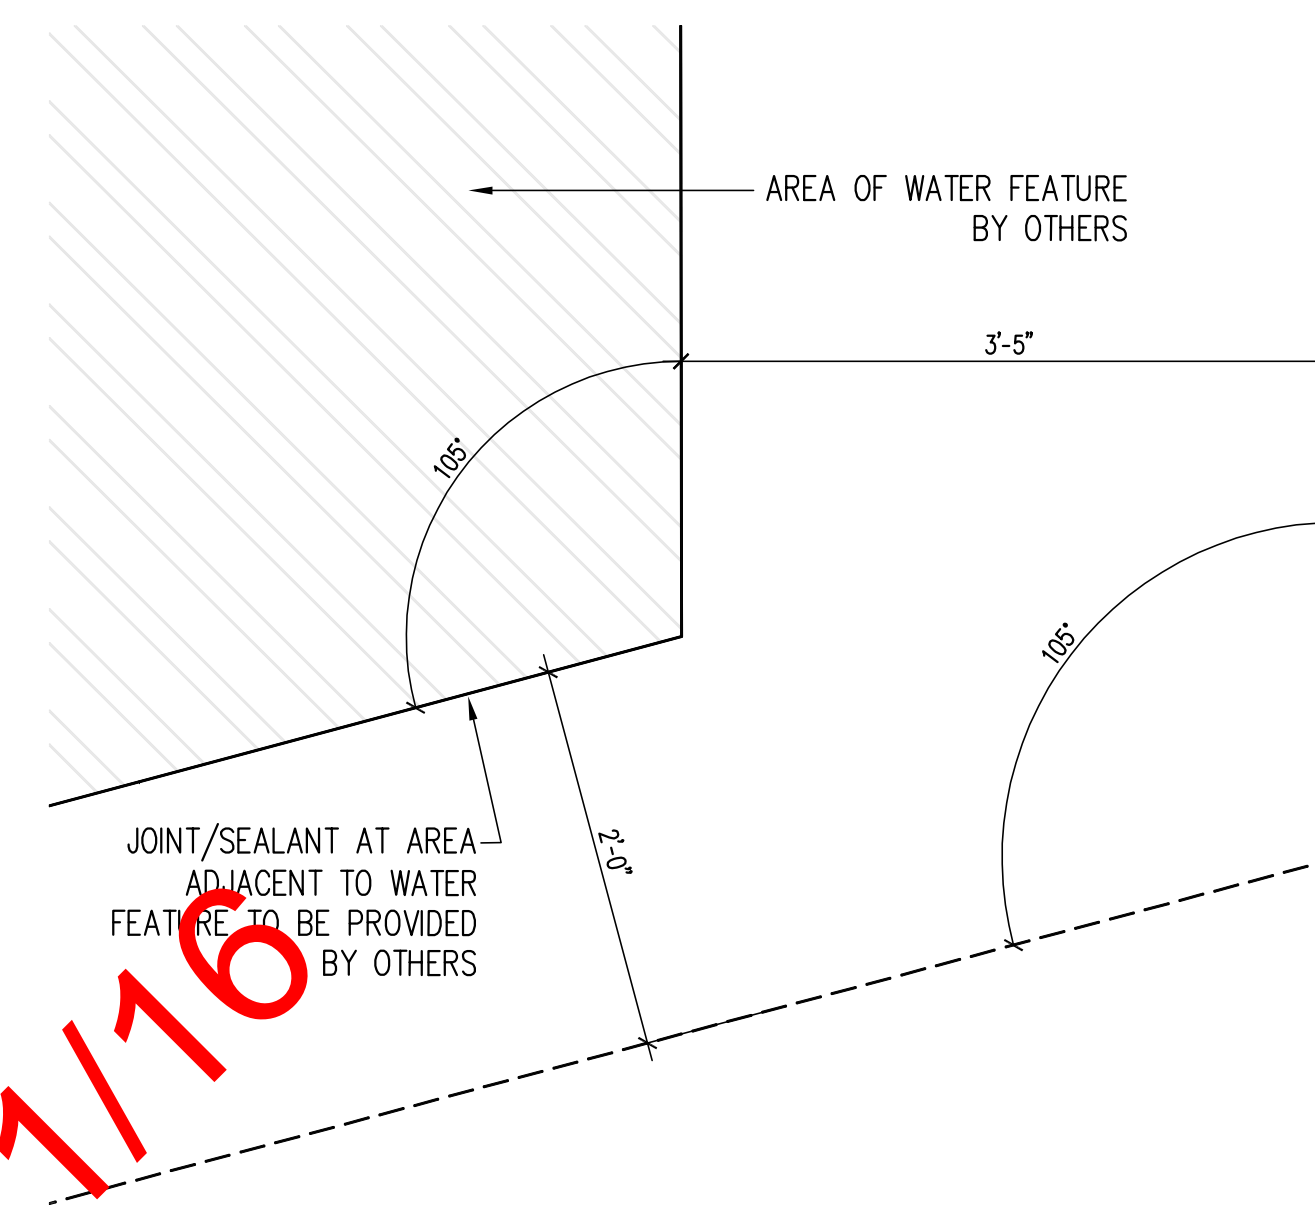


4 PLAN DETAIL
R1.0 SCALE: 3/4" = 1'-0"

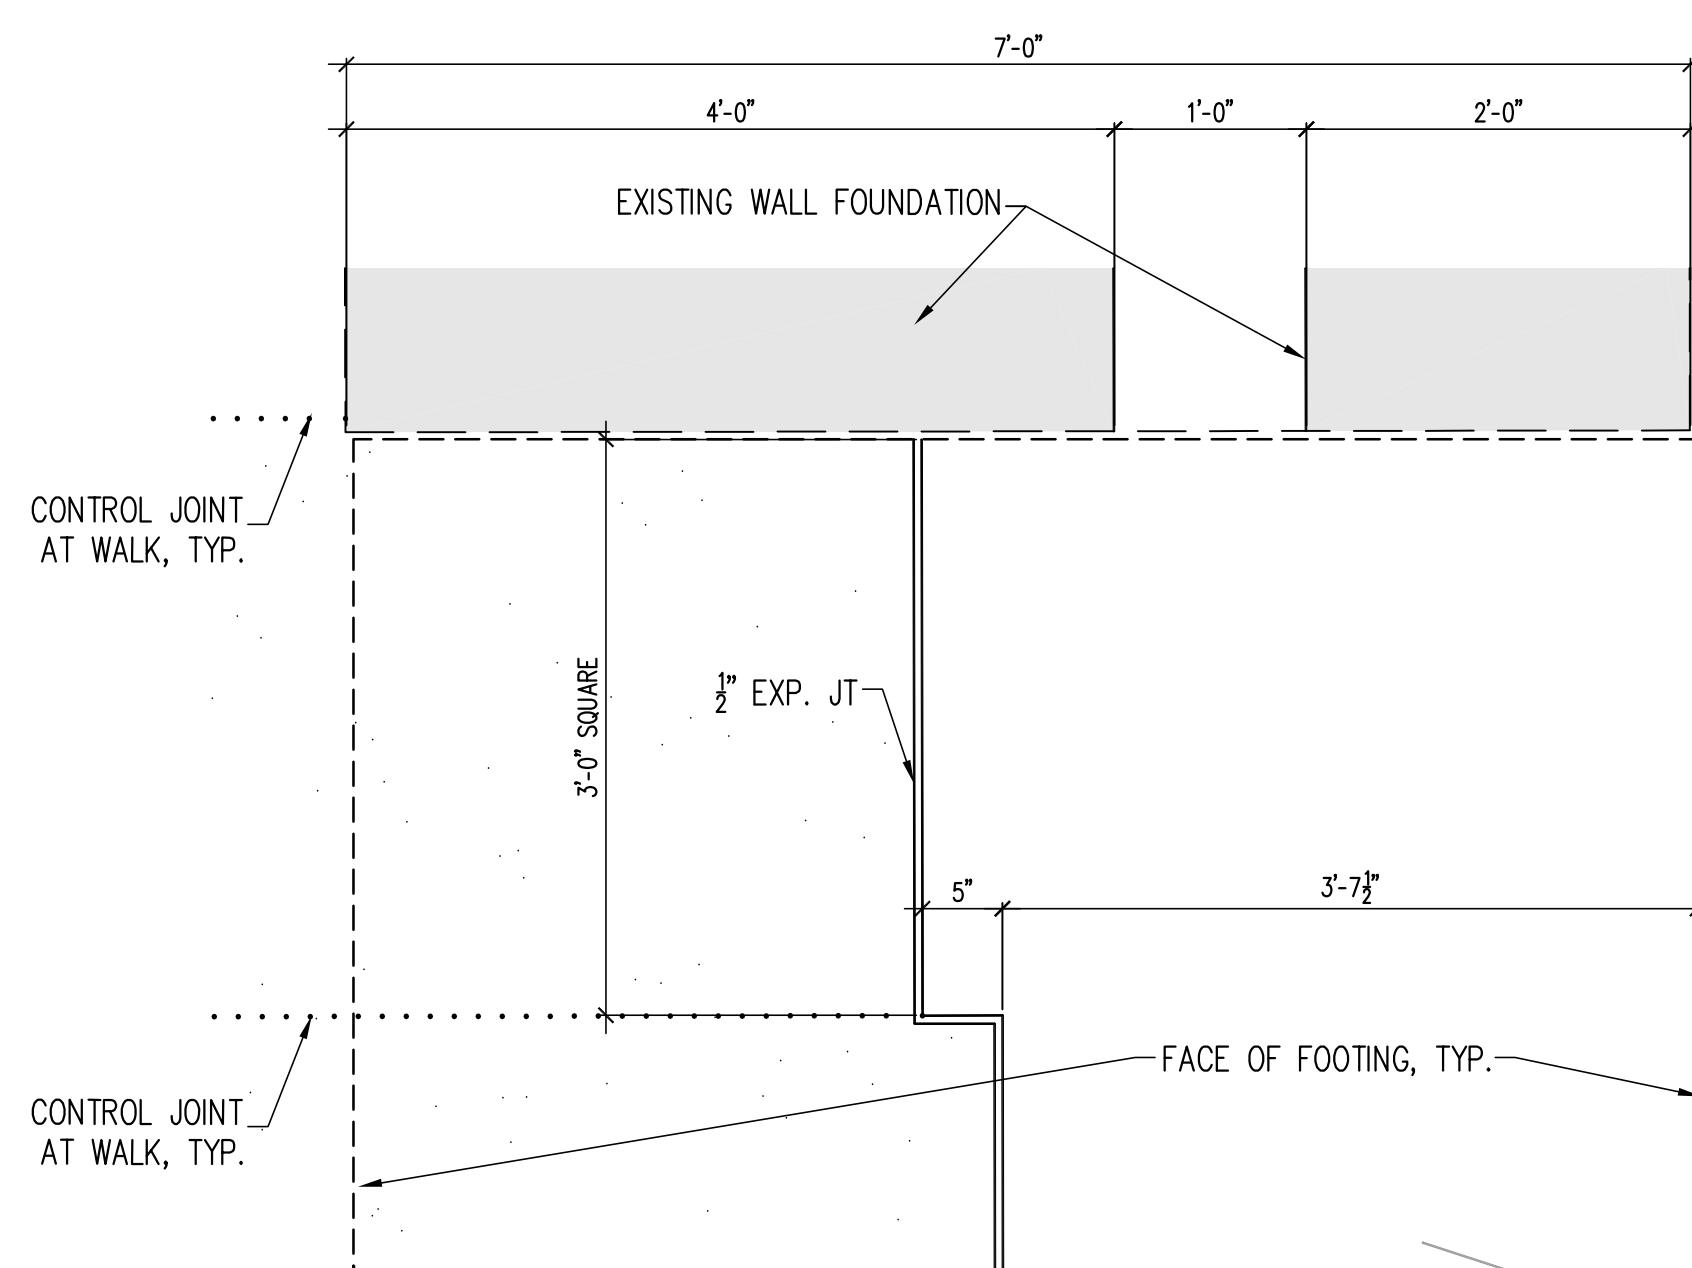

5 PLAN DETAIL
R1.0 SCALE: 1" = 1'-0"

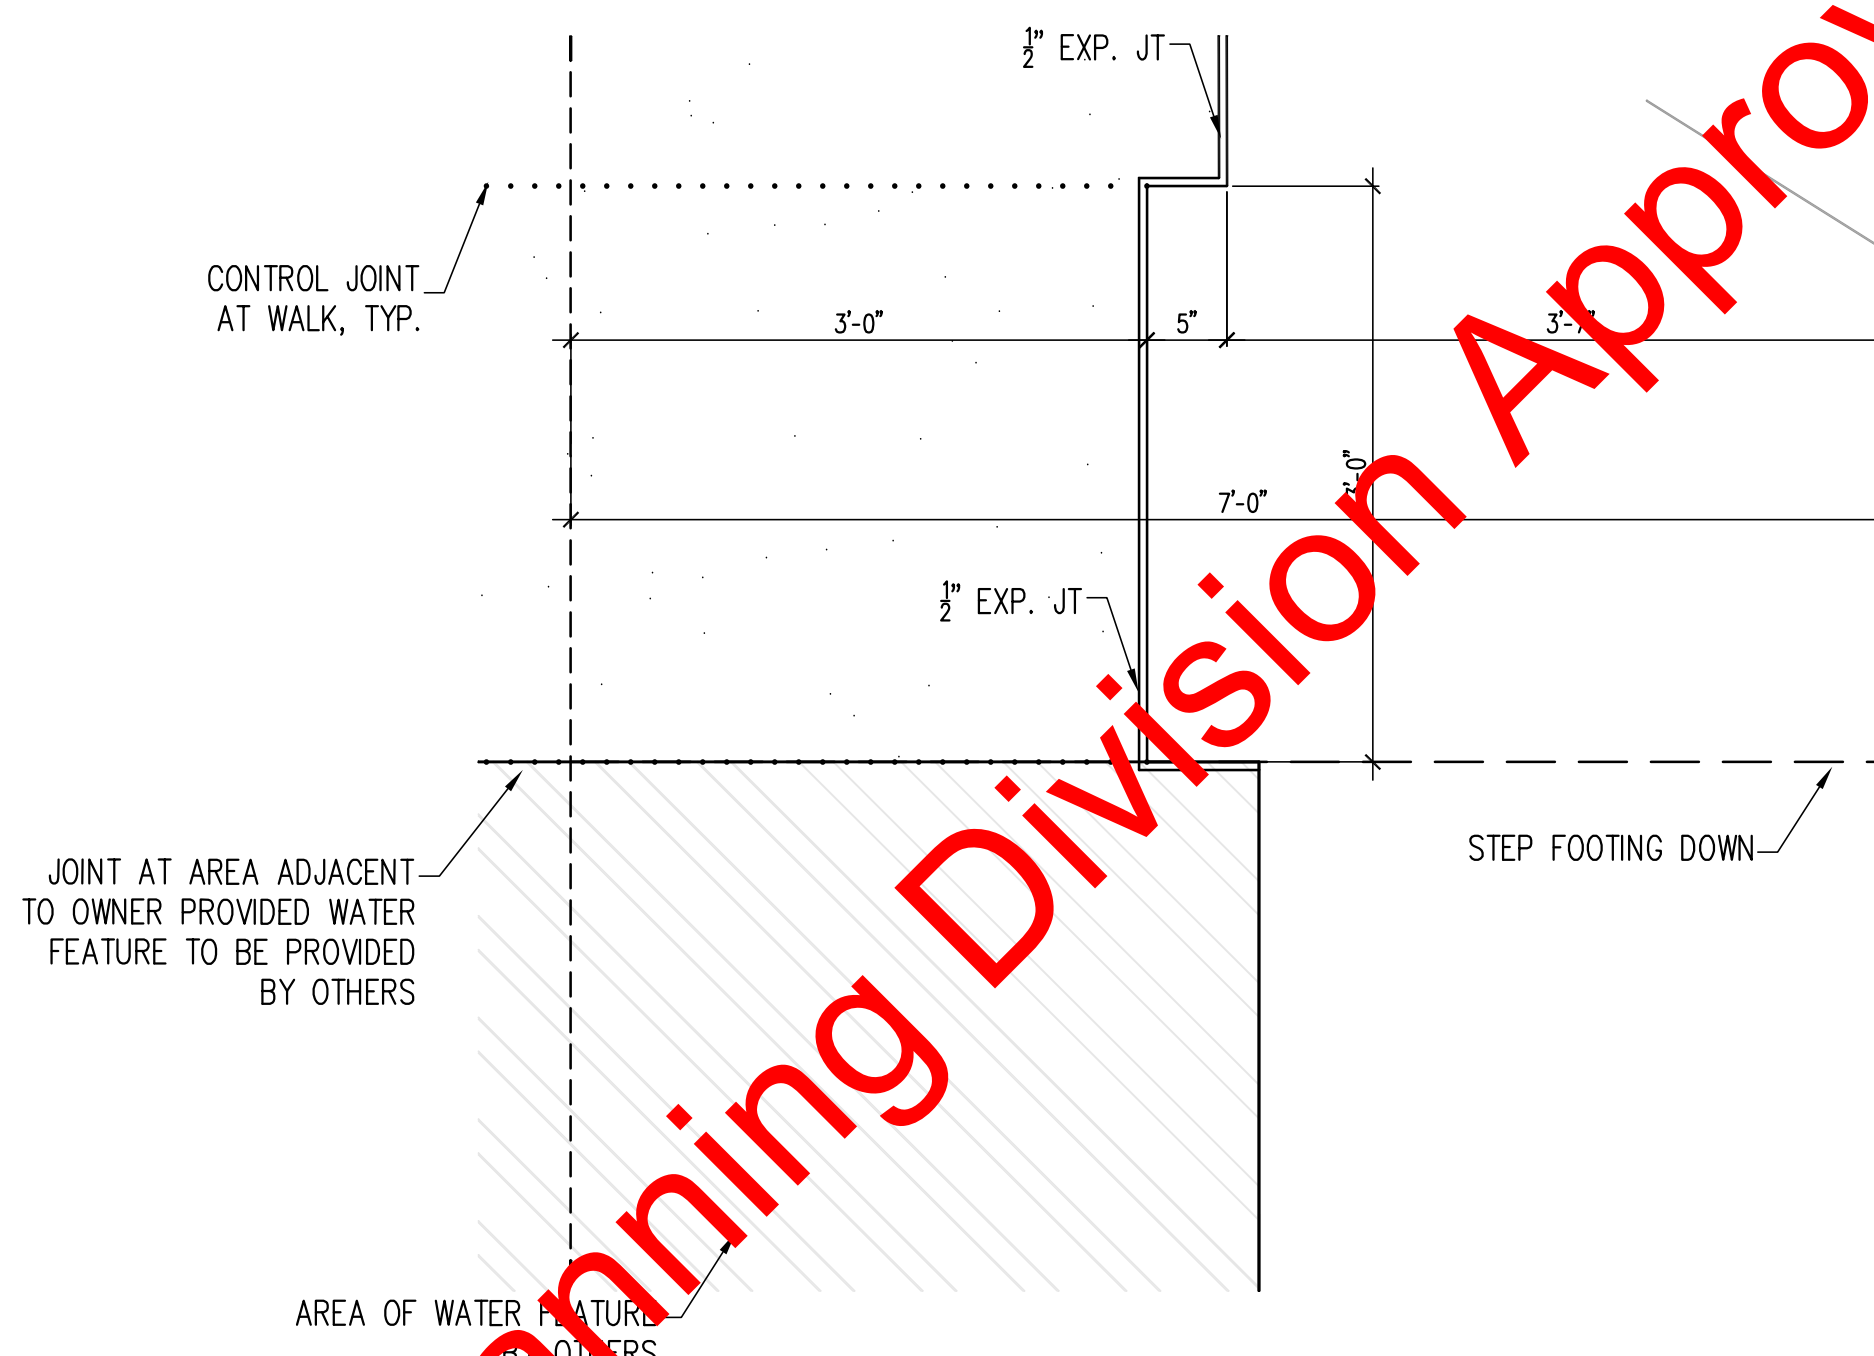

6 PLAN DETAIL
R1.0 SCALE: 1" = 1'-0"

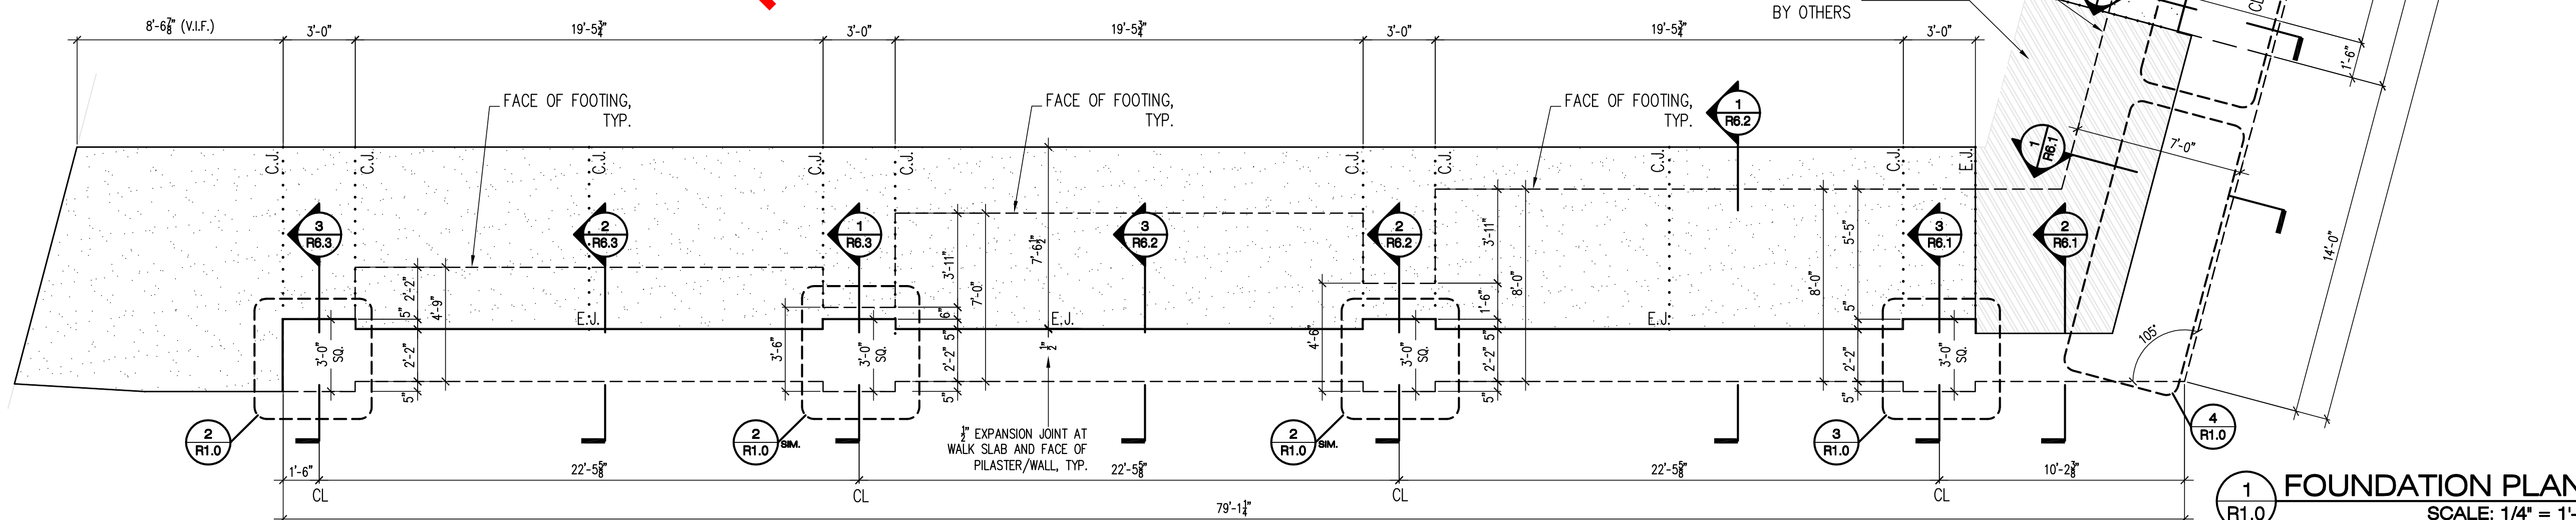

1 FOUNDATION PLAN
R1.0 SCALE: 1/4" = 1'-0"



PROJECT:
**INSPIRATION SLOPE
NICHE RETAINING
WALL**

**27501 WESTERN AVENUE
RANCHO PALOS VERDES
CA 90275**

**27501 WESTERN AVENUE
RANCHO PALOS VERDES
CA 90275**





REGISTRATION NO. 10085

<i>Drawn by:</i>	<i>Checked By:</i>
	McF
<i>Date</i>	<i>Job No.</i>
21 DECEMBER 2015	1210
<i>Sheet Title</i>	

Sheet No. _____

R2.0

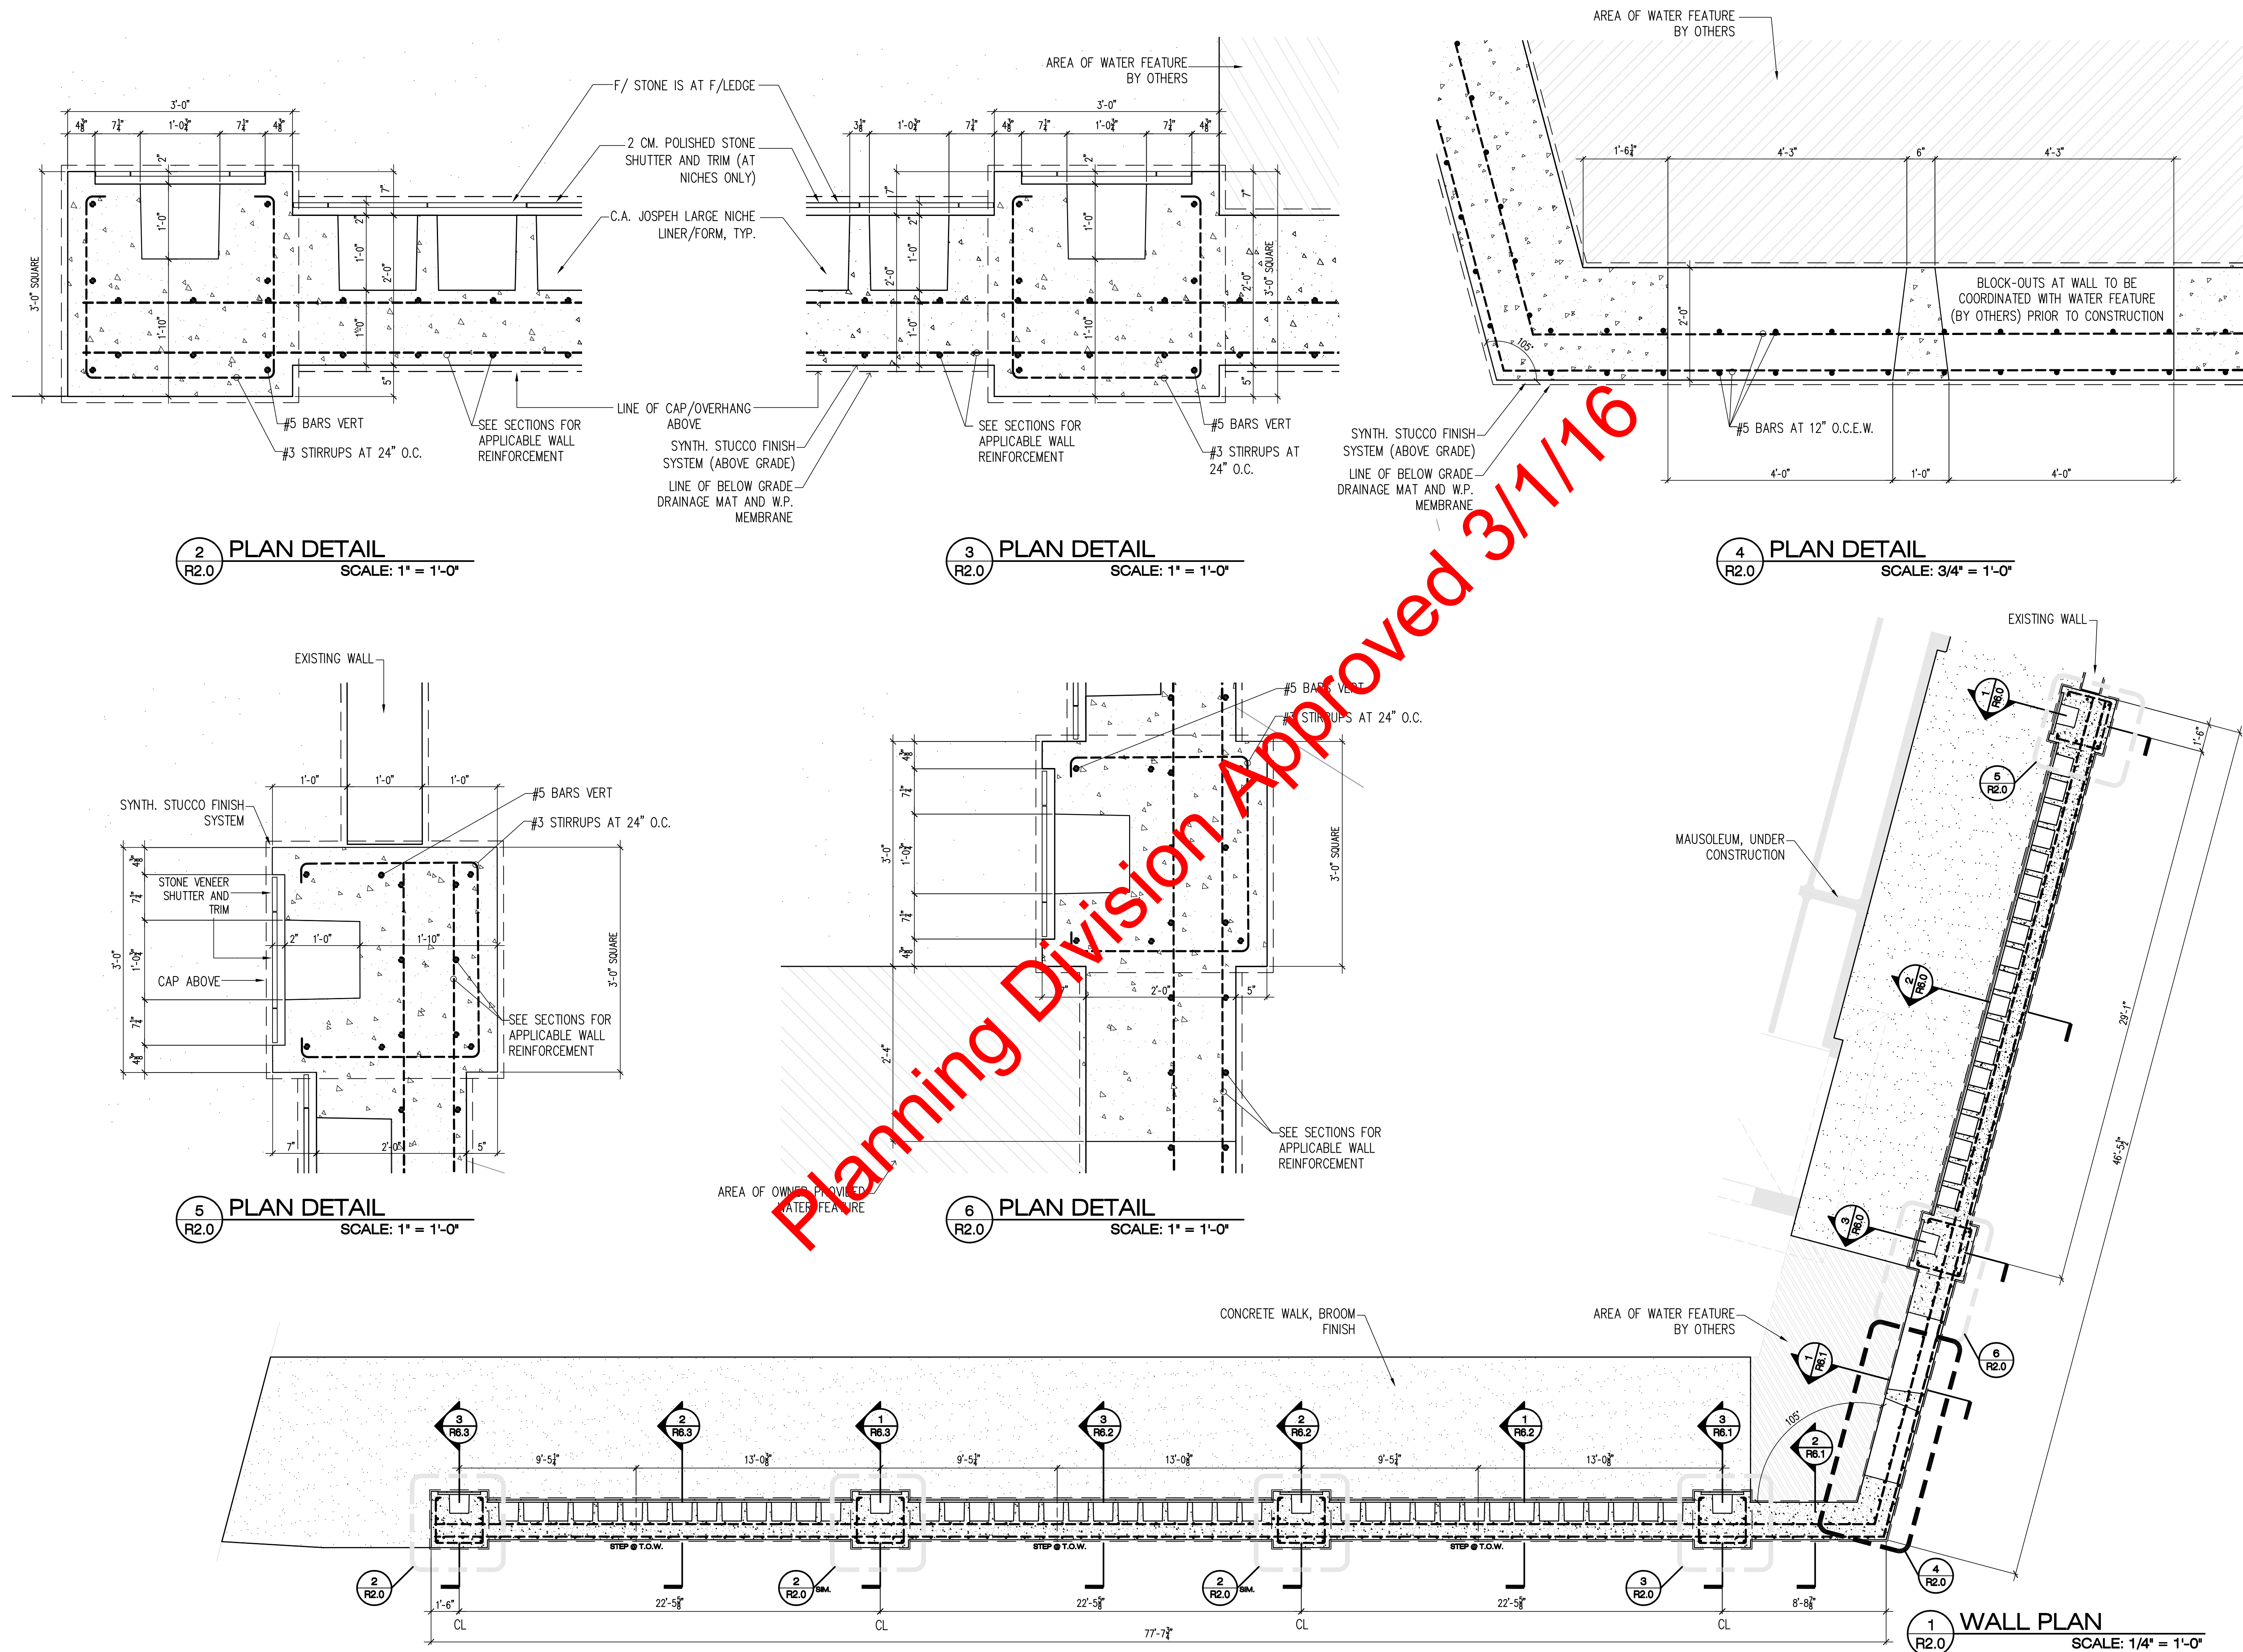

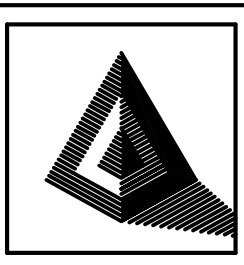

McCleskey Professional Services

723 CHURCH STREET
BLUFORD, GA 30518
770/447-9370 TELEPHONE
770/263-9562 FAX
www.mccleskey.com

PROJECT:
**INSPIRATION SLOPE
NICHE RETAINING
WALL**

PREPARED FOR:
**GREEN HILLS
MEMORIAL PARK**

**27501 WESTERN AVENUE
RANCHO PALOS VERDES
CA 90275**

OWNER:
**GREEN HILLS
MEMORIAL PARK**

**27501 WESTERN AVENUE
RANCHO PALOS VERDES
CA 90275**

ARCHITECT
PATRICK L. FLY

REGISTRATION NO. 10065


Revisions

Drawn by: _____ Checked By: _____
Date: 21 DECEMBER 2015 Job No. 1210
Sheet Title


**CONCRETE
ELEVATIONS**

Sheet No. _____

R4.0

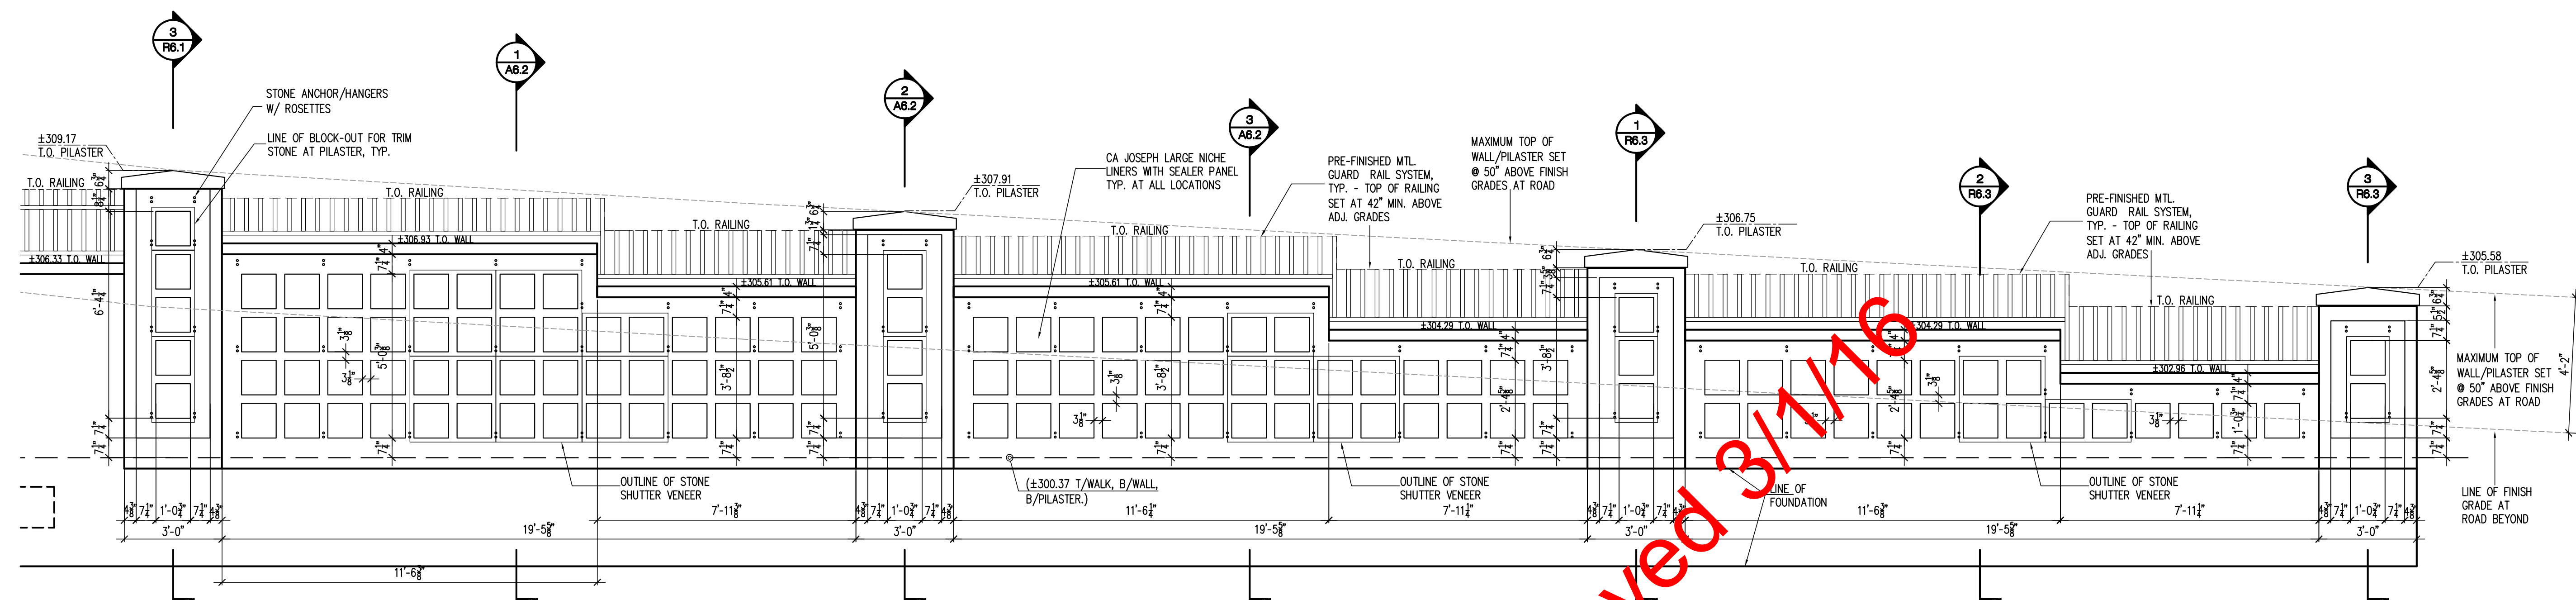

1 CONCRETE ELEVATION
R4.0 SCALE: 3/8" = 1'-0"

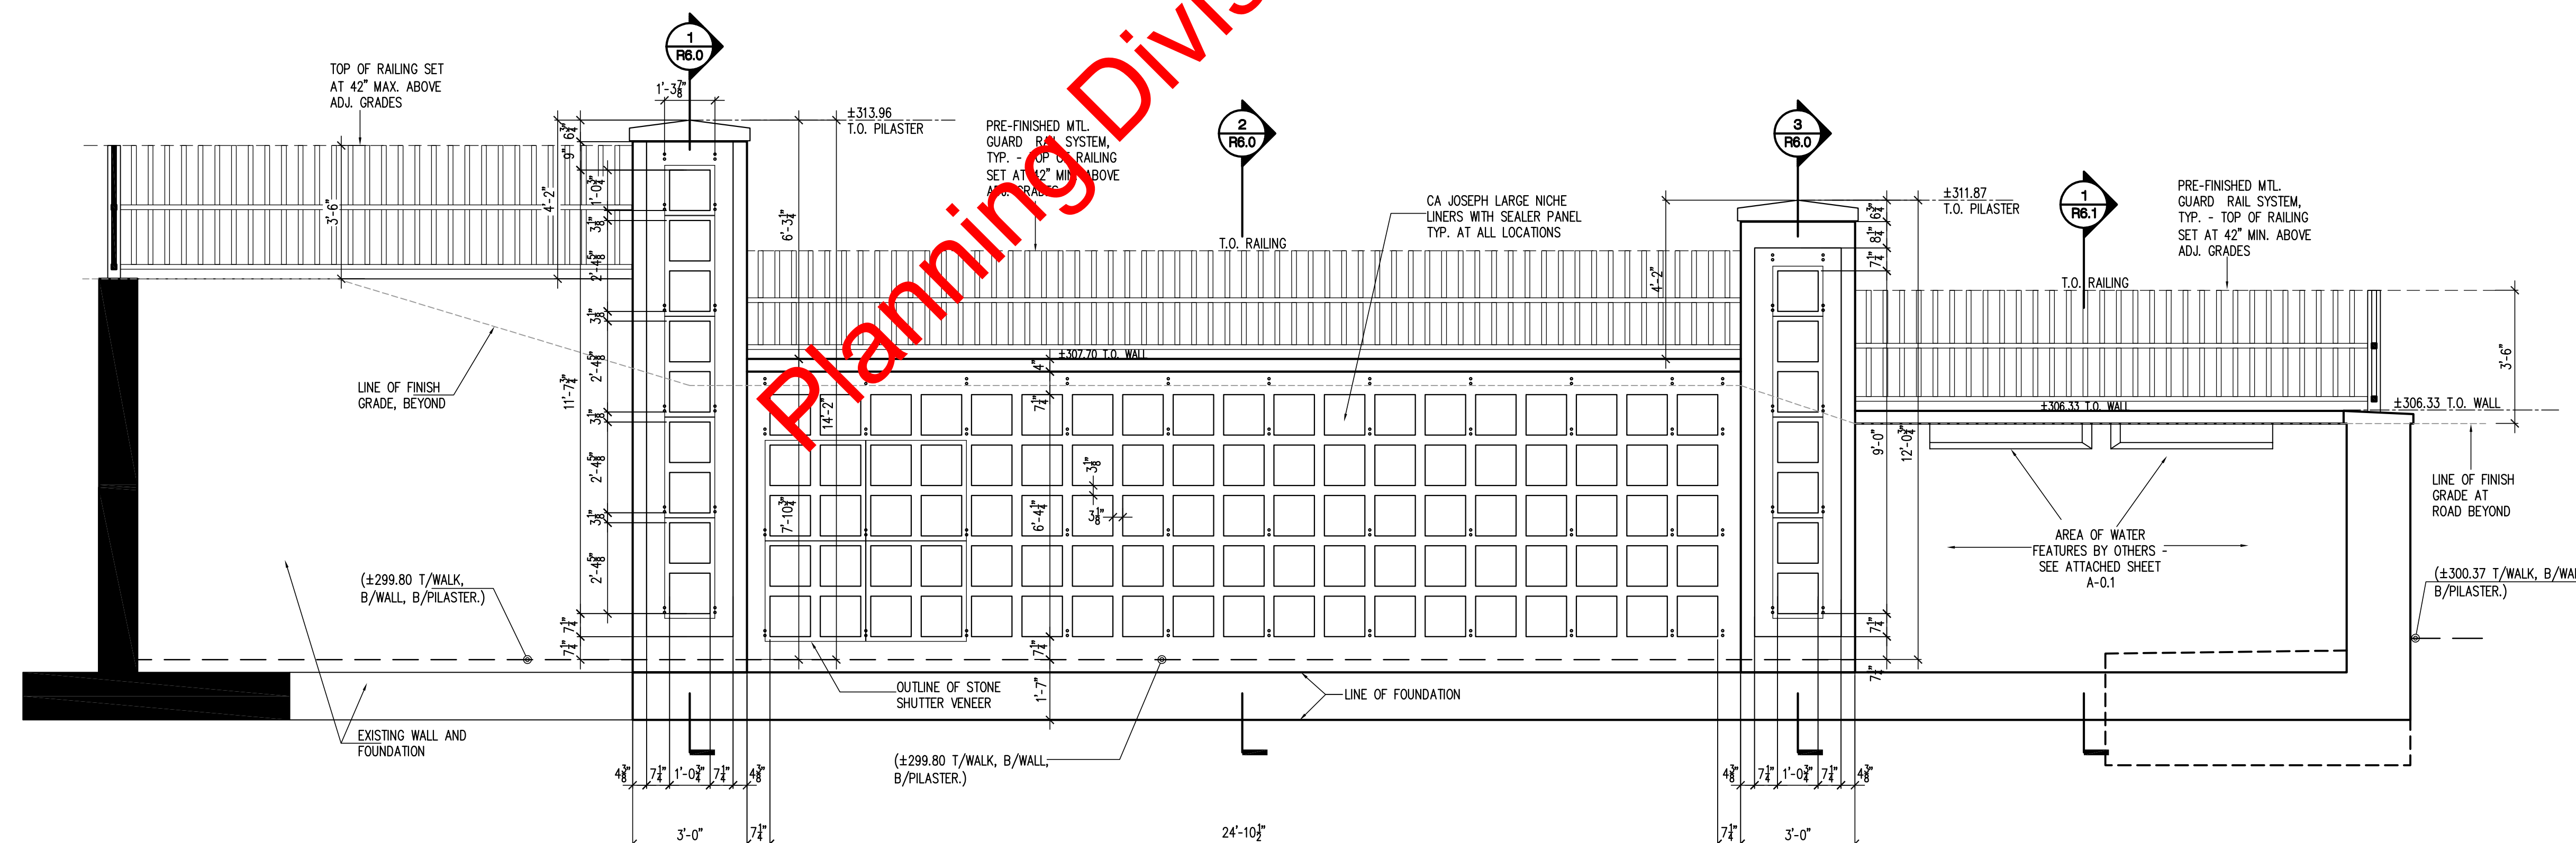

2 CONCRETE ELEVATION
R4.0 SCALE: 3/8" = 1'-0"



PROJECT:
**INSPIRATION SLOPE
NICHE RETAINING
WALL**

**27501 WESTERN AVENUE
RANCHO PALOS VERDES
CA 90275**

**27501 WESTERN AVENUE
RANCHO PALOS VERDES
CA 90275**





REGISTRATION NO. 10065

<i>Drawn by:</i>	<i>Checked By:</i>
	McF
<i>Date</i>	<i>Job No.</i>
21 DECEMBER 2015	1210
<i>Sheet Title</i>	

Sheet No. _____

R4.1

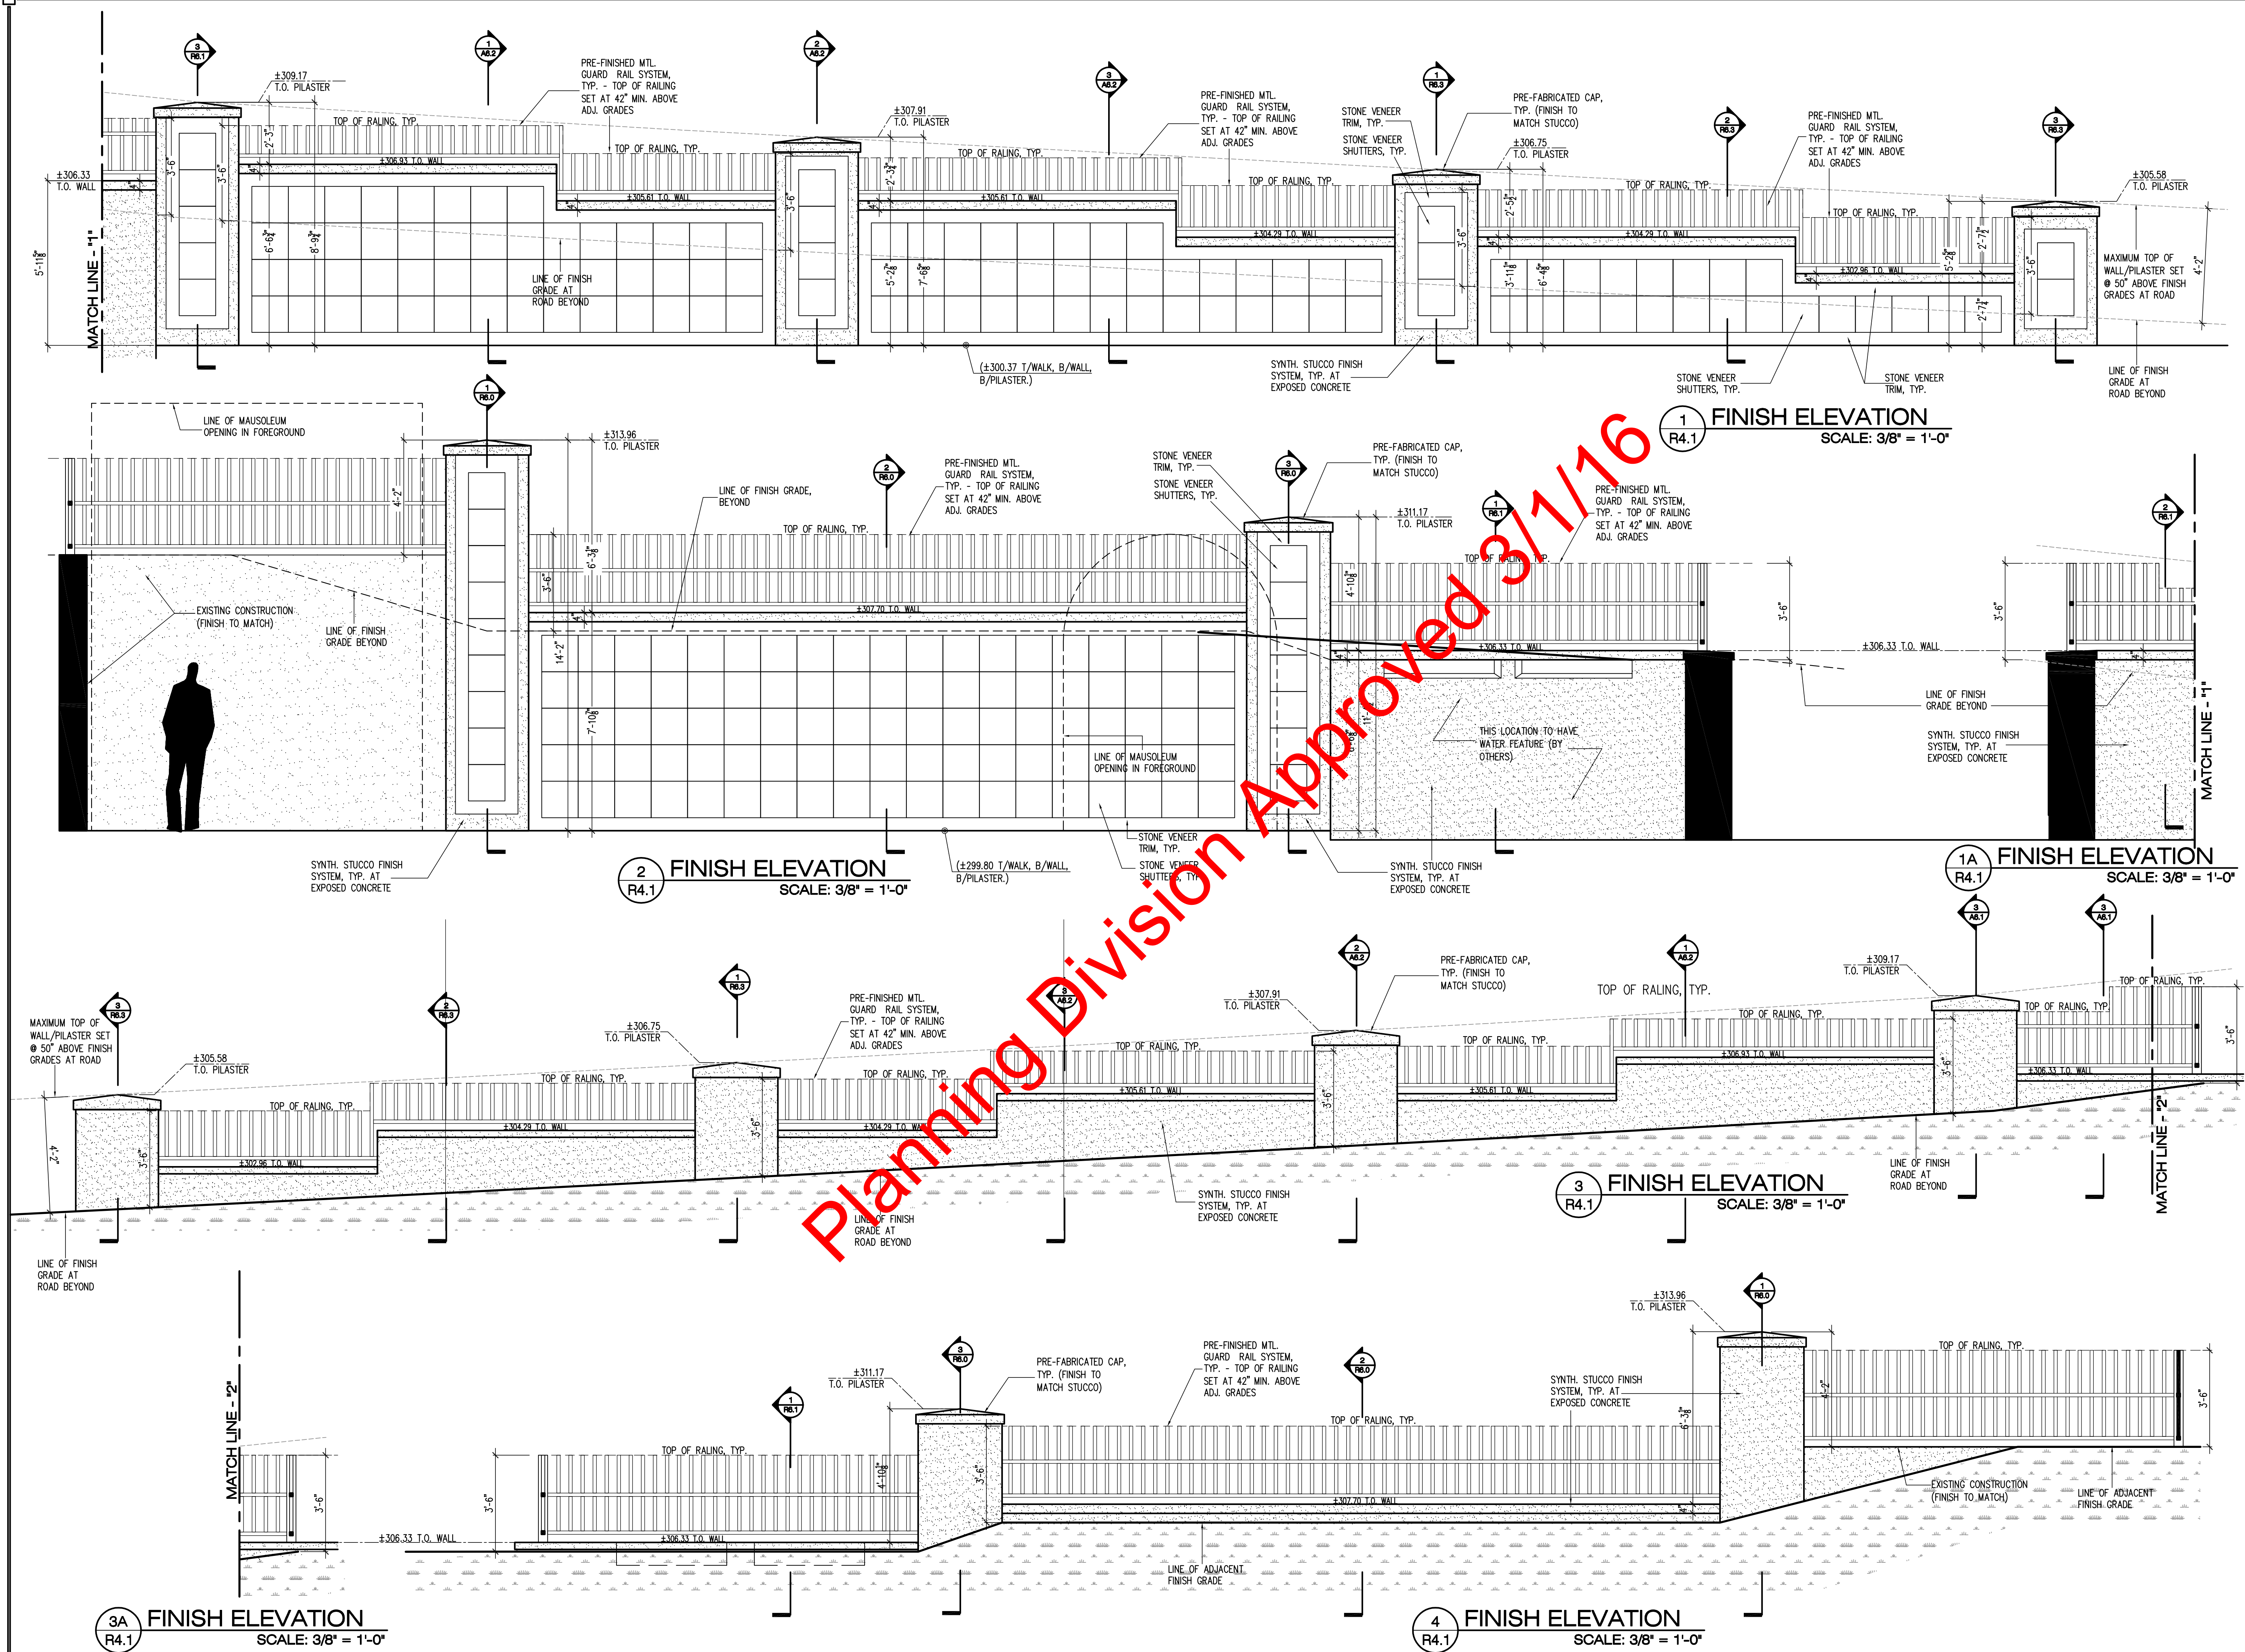

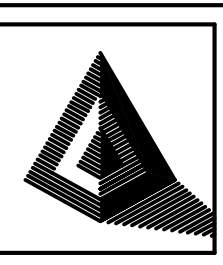

**McCleskey
Professional
Services**

723 CHURCH STREET
BUFORD, GA 30618
770/447-9370 TELEPHONE
770/263-9562 FAX
www.mccleskey.com

PROJECT:
**INSPIRATION SLOPE
NICHE RETAINING
WALL**

PREPARED FOR:
**GREEN HILLS
MEMORIAL PARK**

**27501 WESTERN AVENUE
RANCHO PALOS VERDES
CA 90275**

OWNER:
**GREEN HILLS
MEMORIAL PARK**

**27501 WESTERN AVENUE
RANCHO PALOS VERDES
CA 90275**

ARCHITECT
PATRICK L. FLY

REGISTRATION NO. 10065


Revisions

Drawn by: _____ Checked By: MCF
Date: 21 DECEMBER 2015 Job No. 1210
Sheet Title


SECTIONS

Sheet No.


R6.0

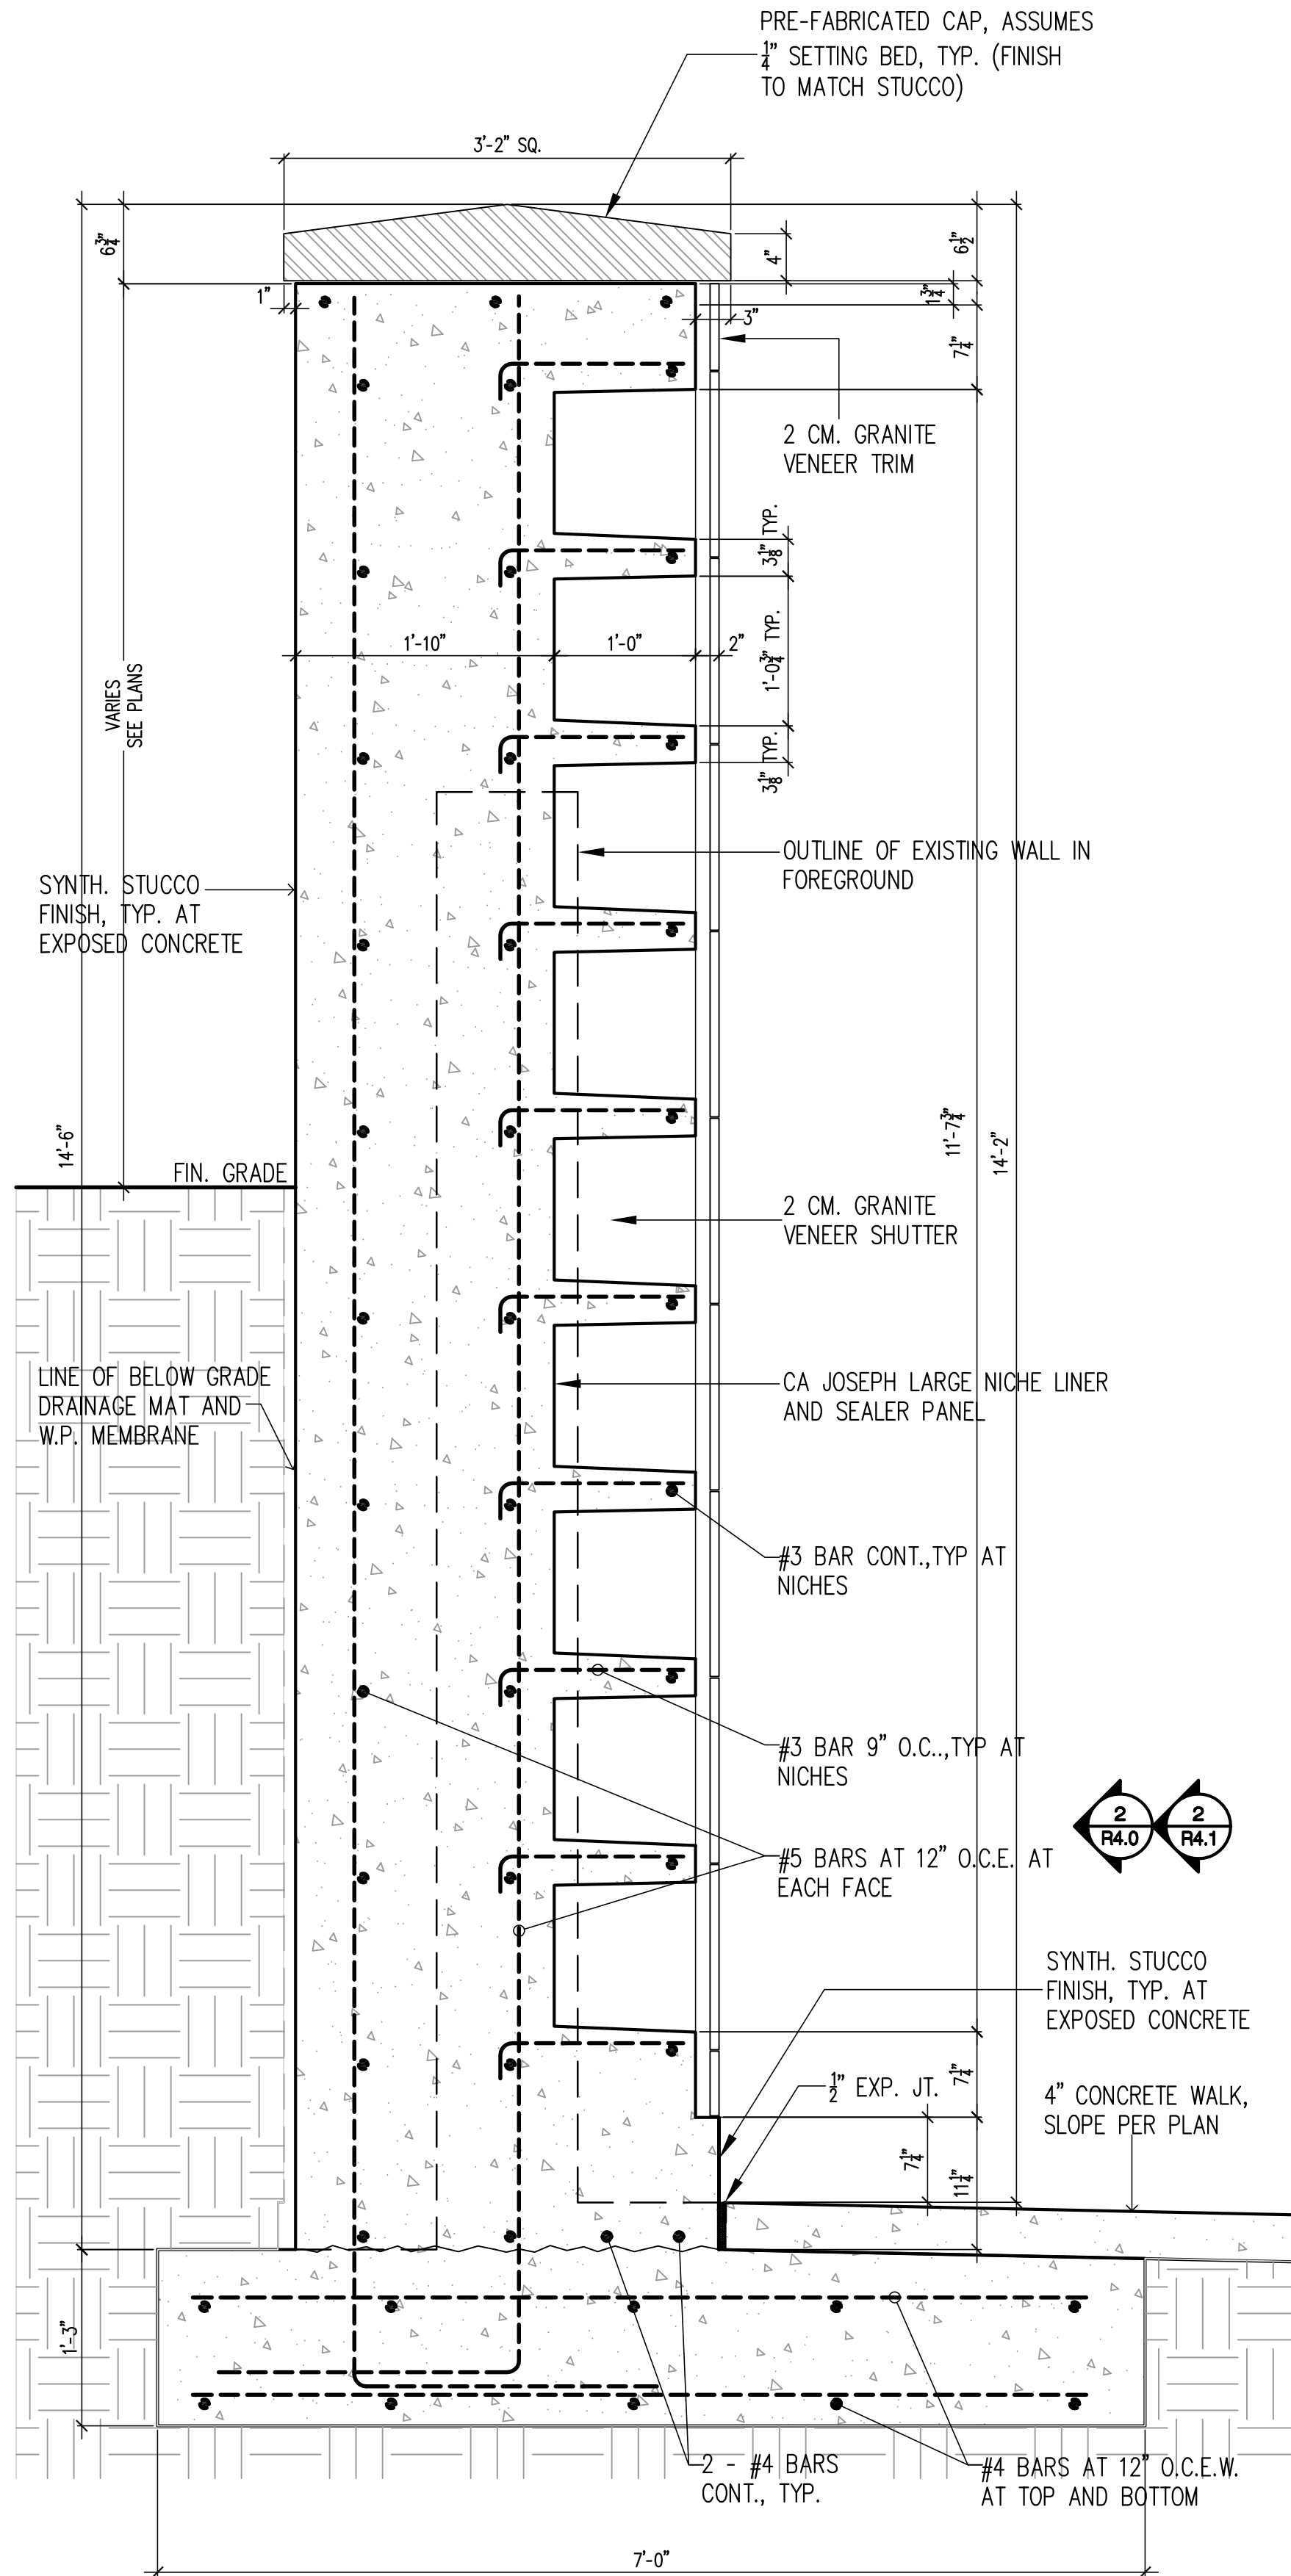


1 SECTION
SCALE: 1" = 1'-0"

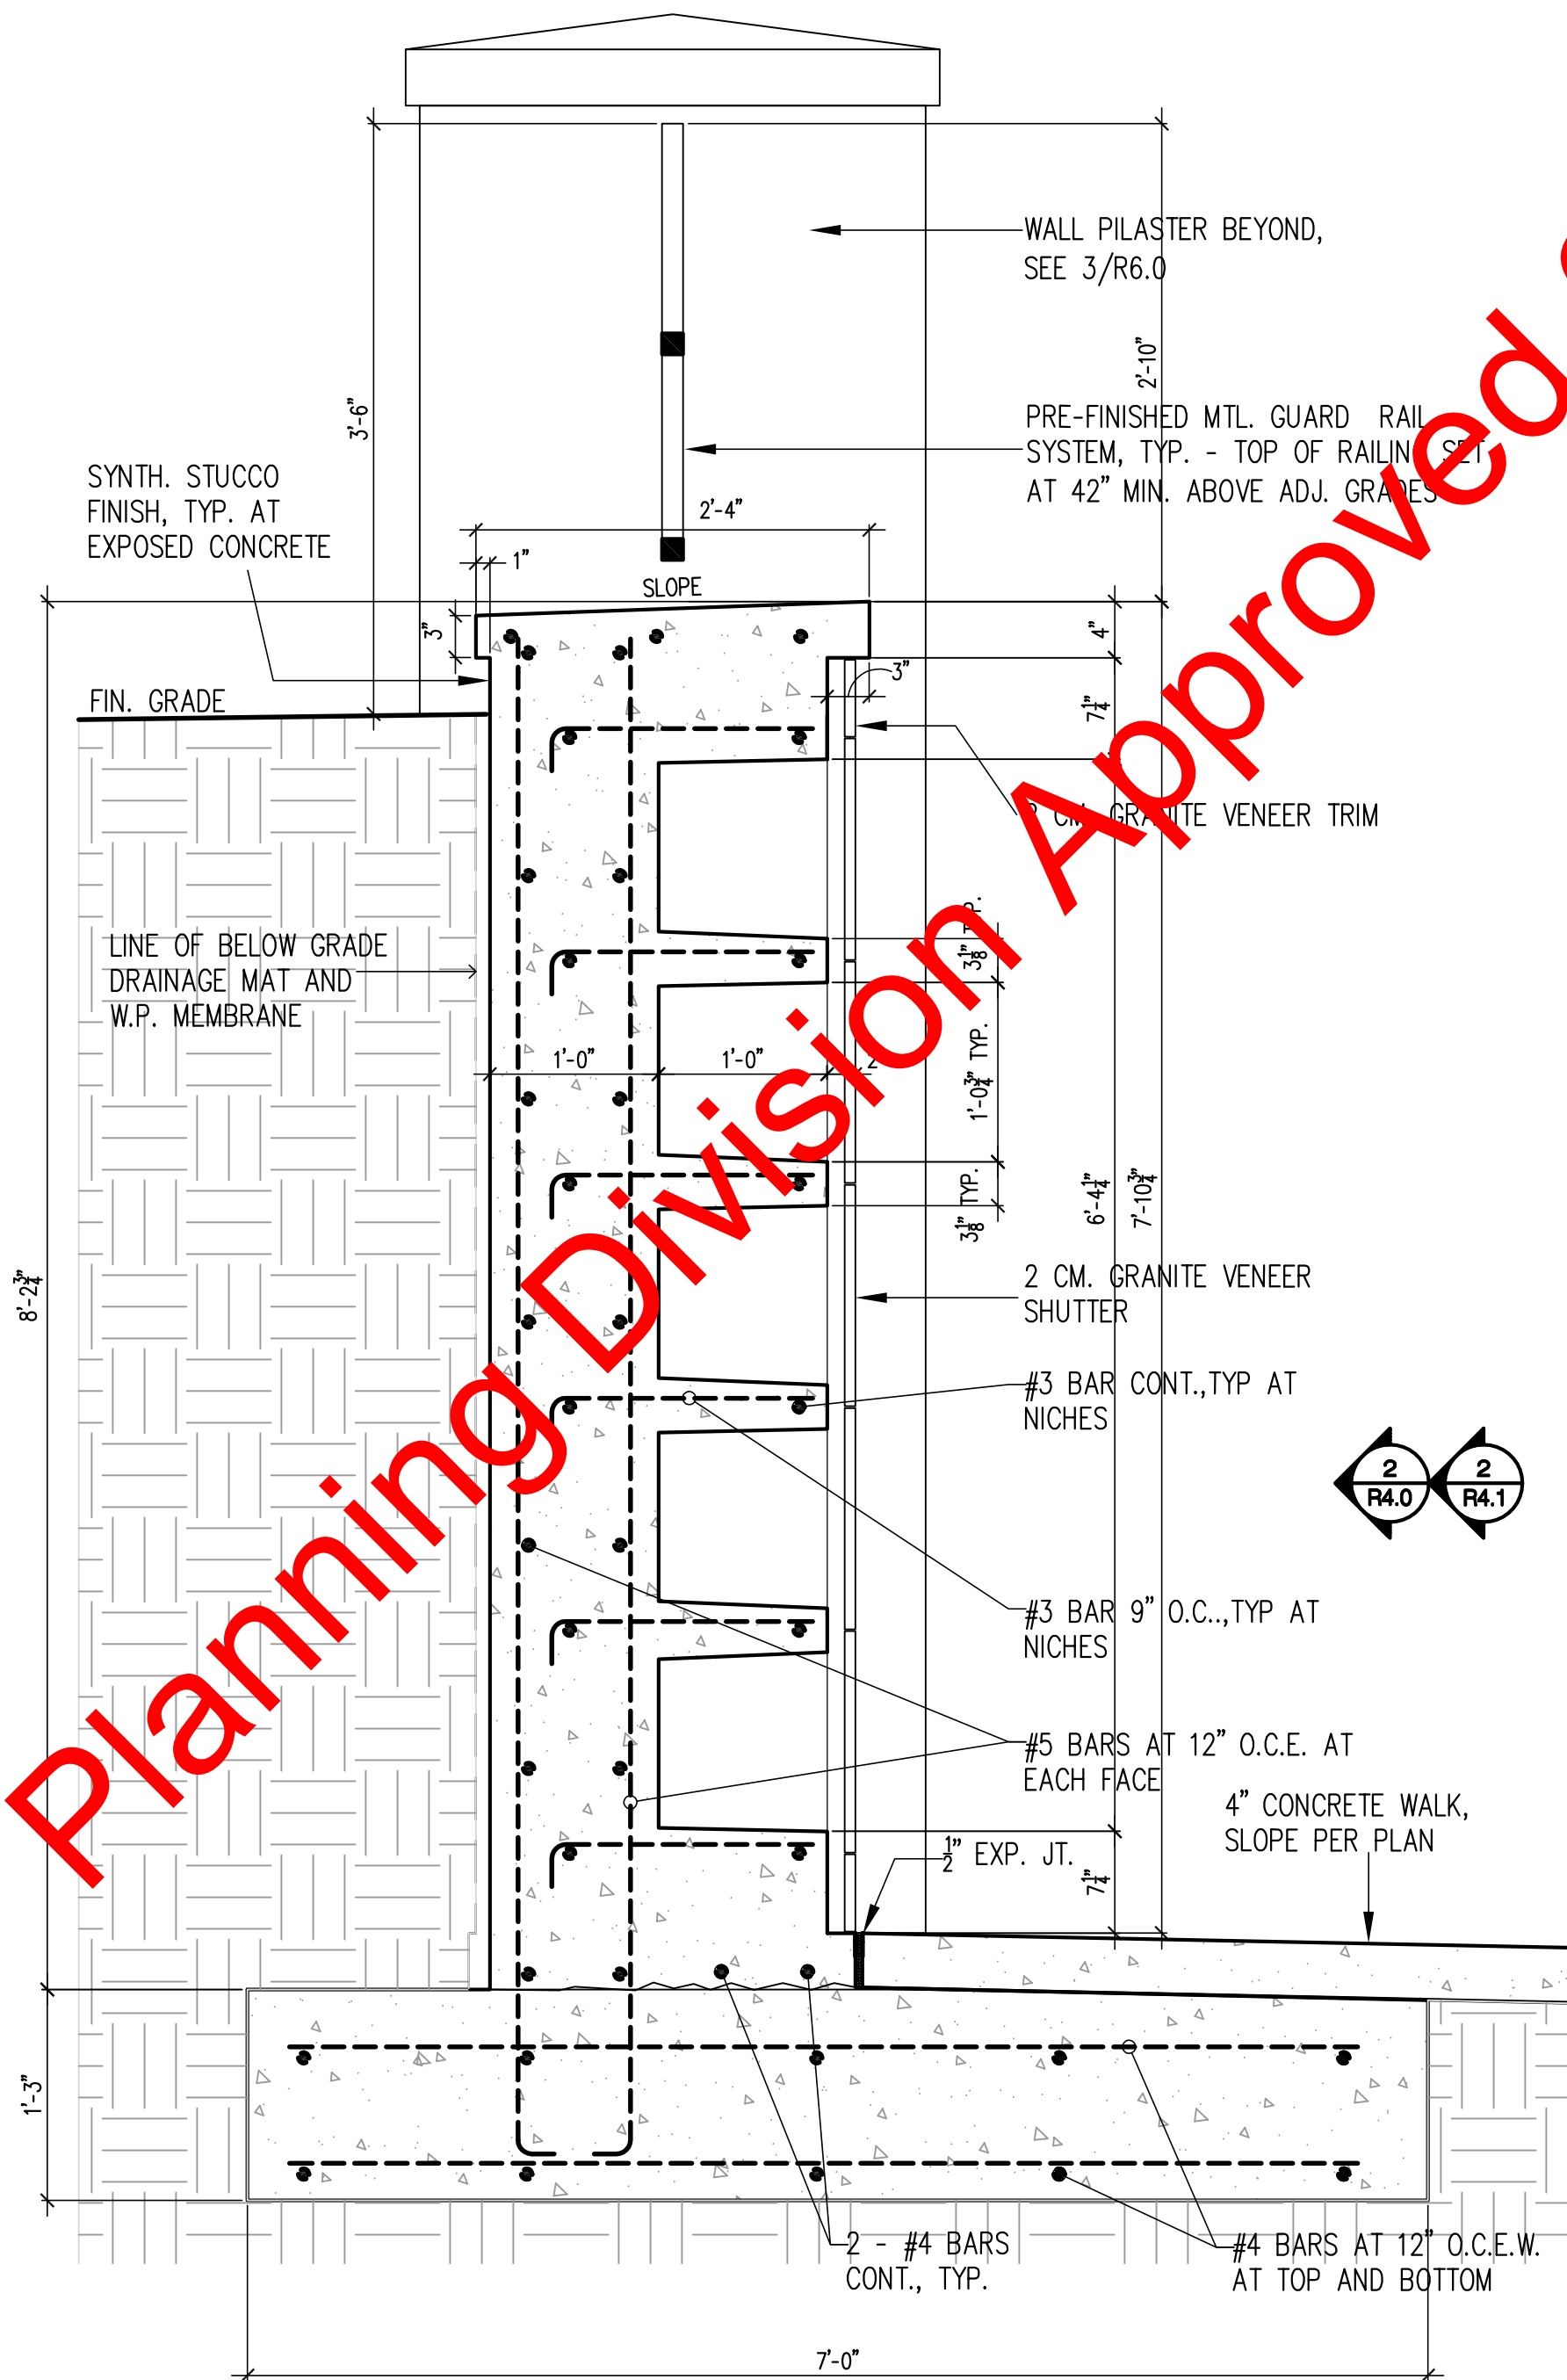

2 SECTION
SCALE: 1" = 1'-0"

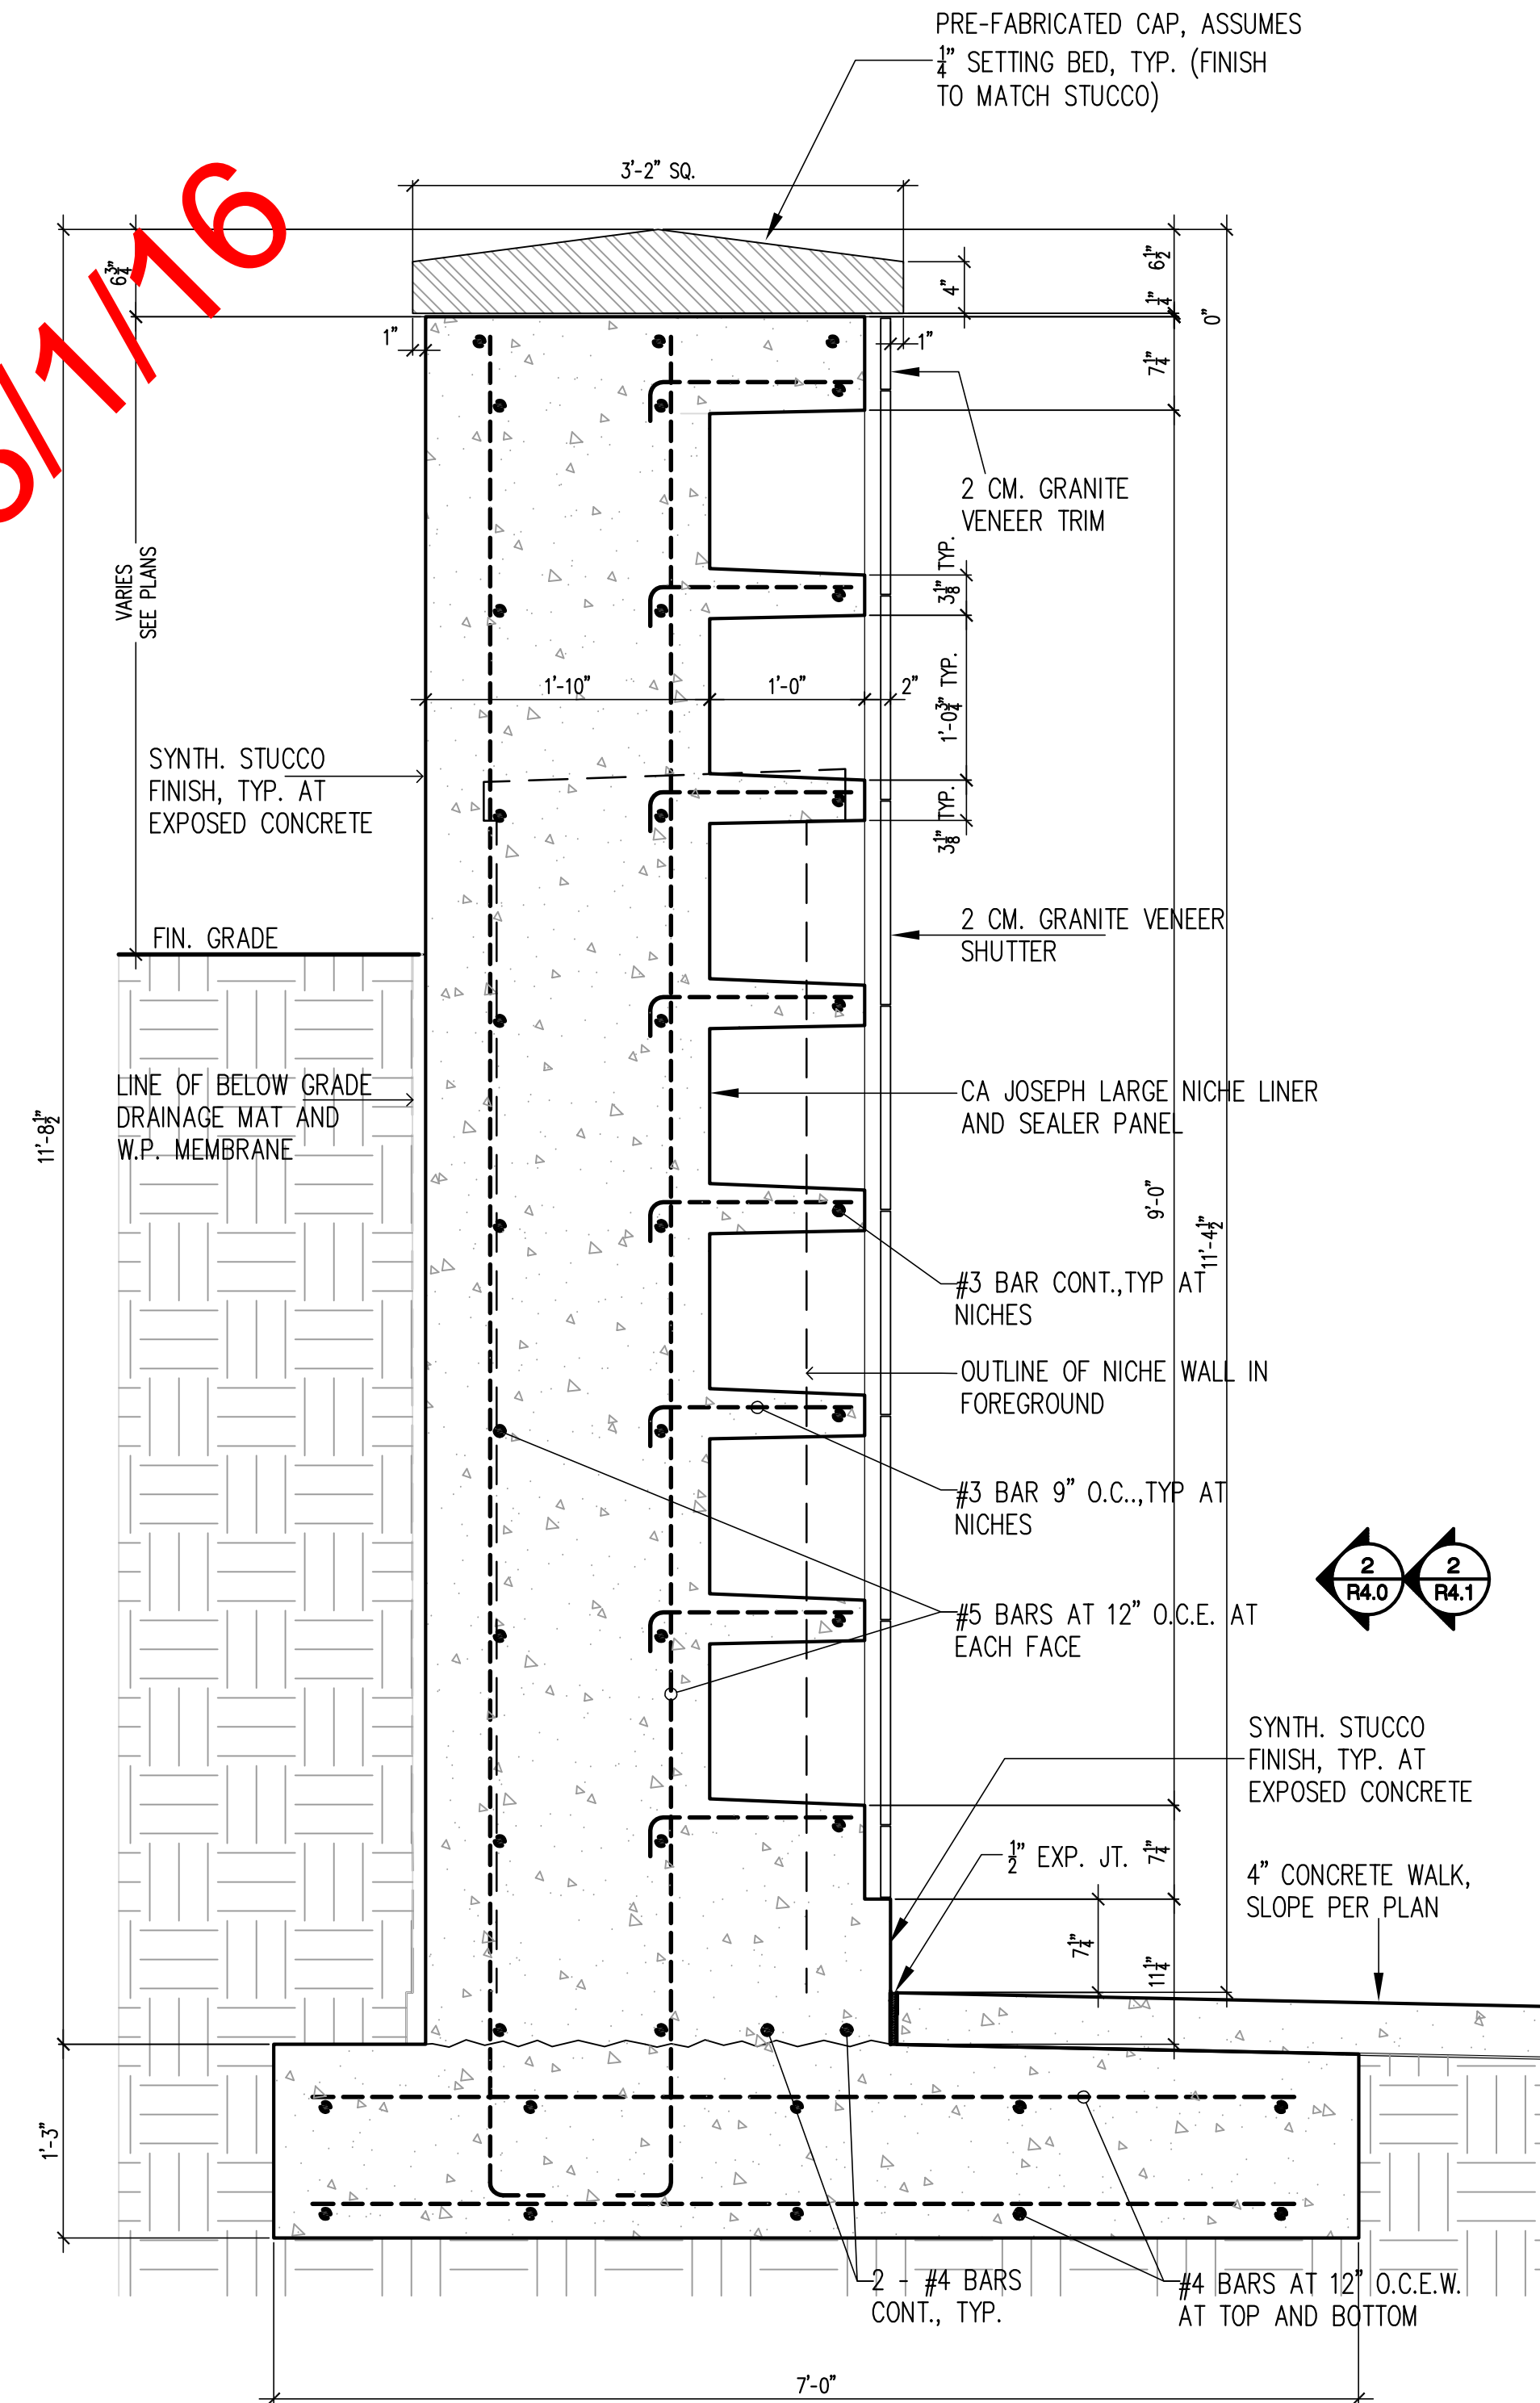

3 SECTION
SCALE: 1" = 1'-0"

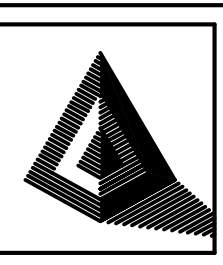

**McCleskey
Professional
Services**

723 CHURCH STREET
BUFORD, GA 30618
770/447-9370 TELEPHONE
770/263-9562 FAX
www.mccleskey.com

PROJECT:
**INSPIRATION SLOPE
NICHE RETAINING
WALL**


PREPARED FOR:
**GREEN HILLS
MEMORIAL PARK**

**27501 WESTERN AVENUE
RANCHO PALOS VERDES
CA 90275**

OWNER:
**GREEN HILLS
MEMORIAL PARK**

**27501 WESTERN AVENUE
RANCHO PALOS VERDES
CA 90275**

ARCHITECT
PATRICK L. FLY

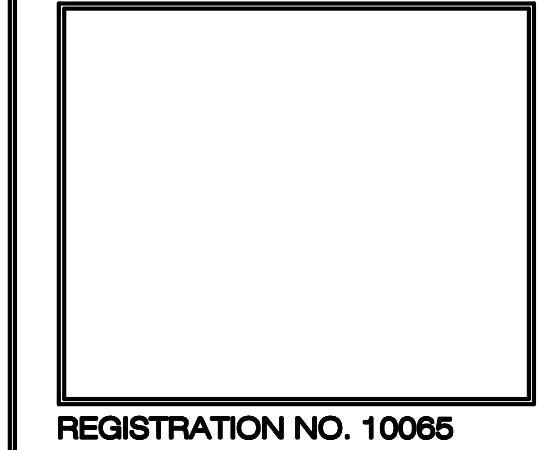

REGISTRATION NO. 10065


Revisions


Drawn by: _____ Checked By: McF
Date: 21 DECEMBER 2015 Job No. 1210
Sheet Title

SECTIONS

Sheet No.

R6.1

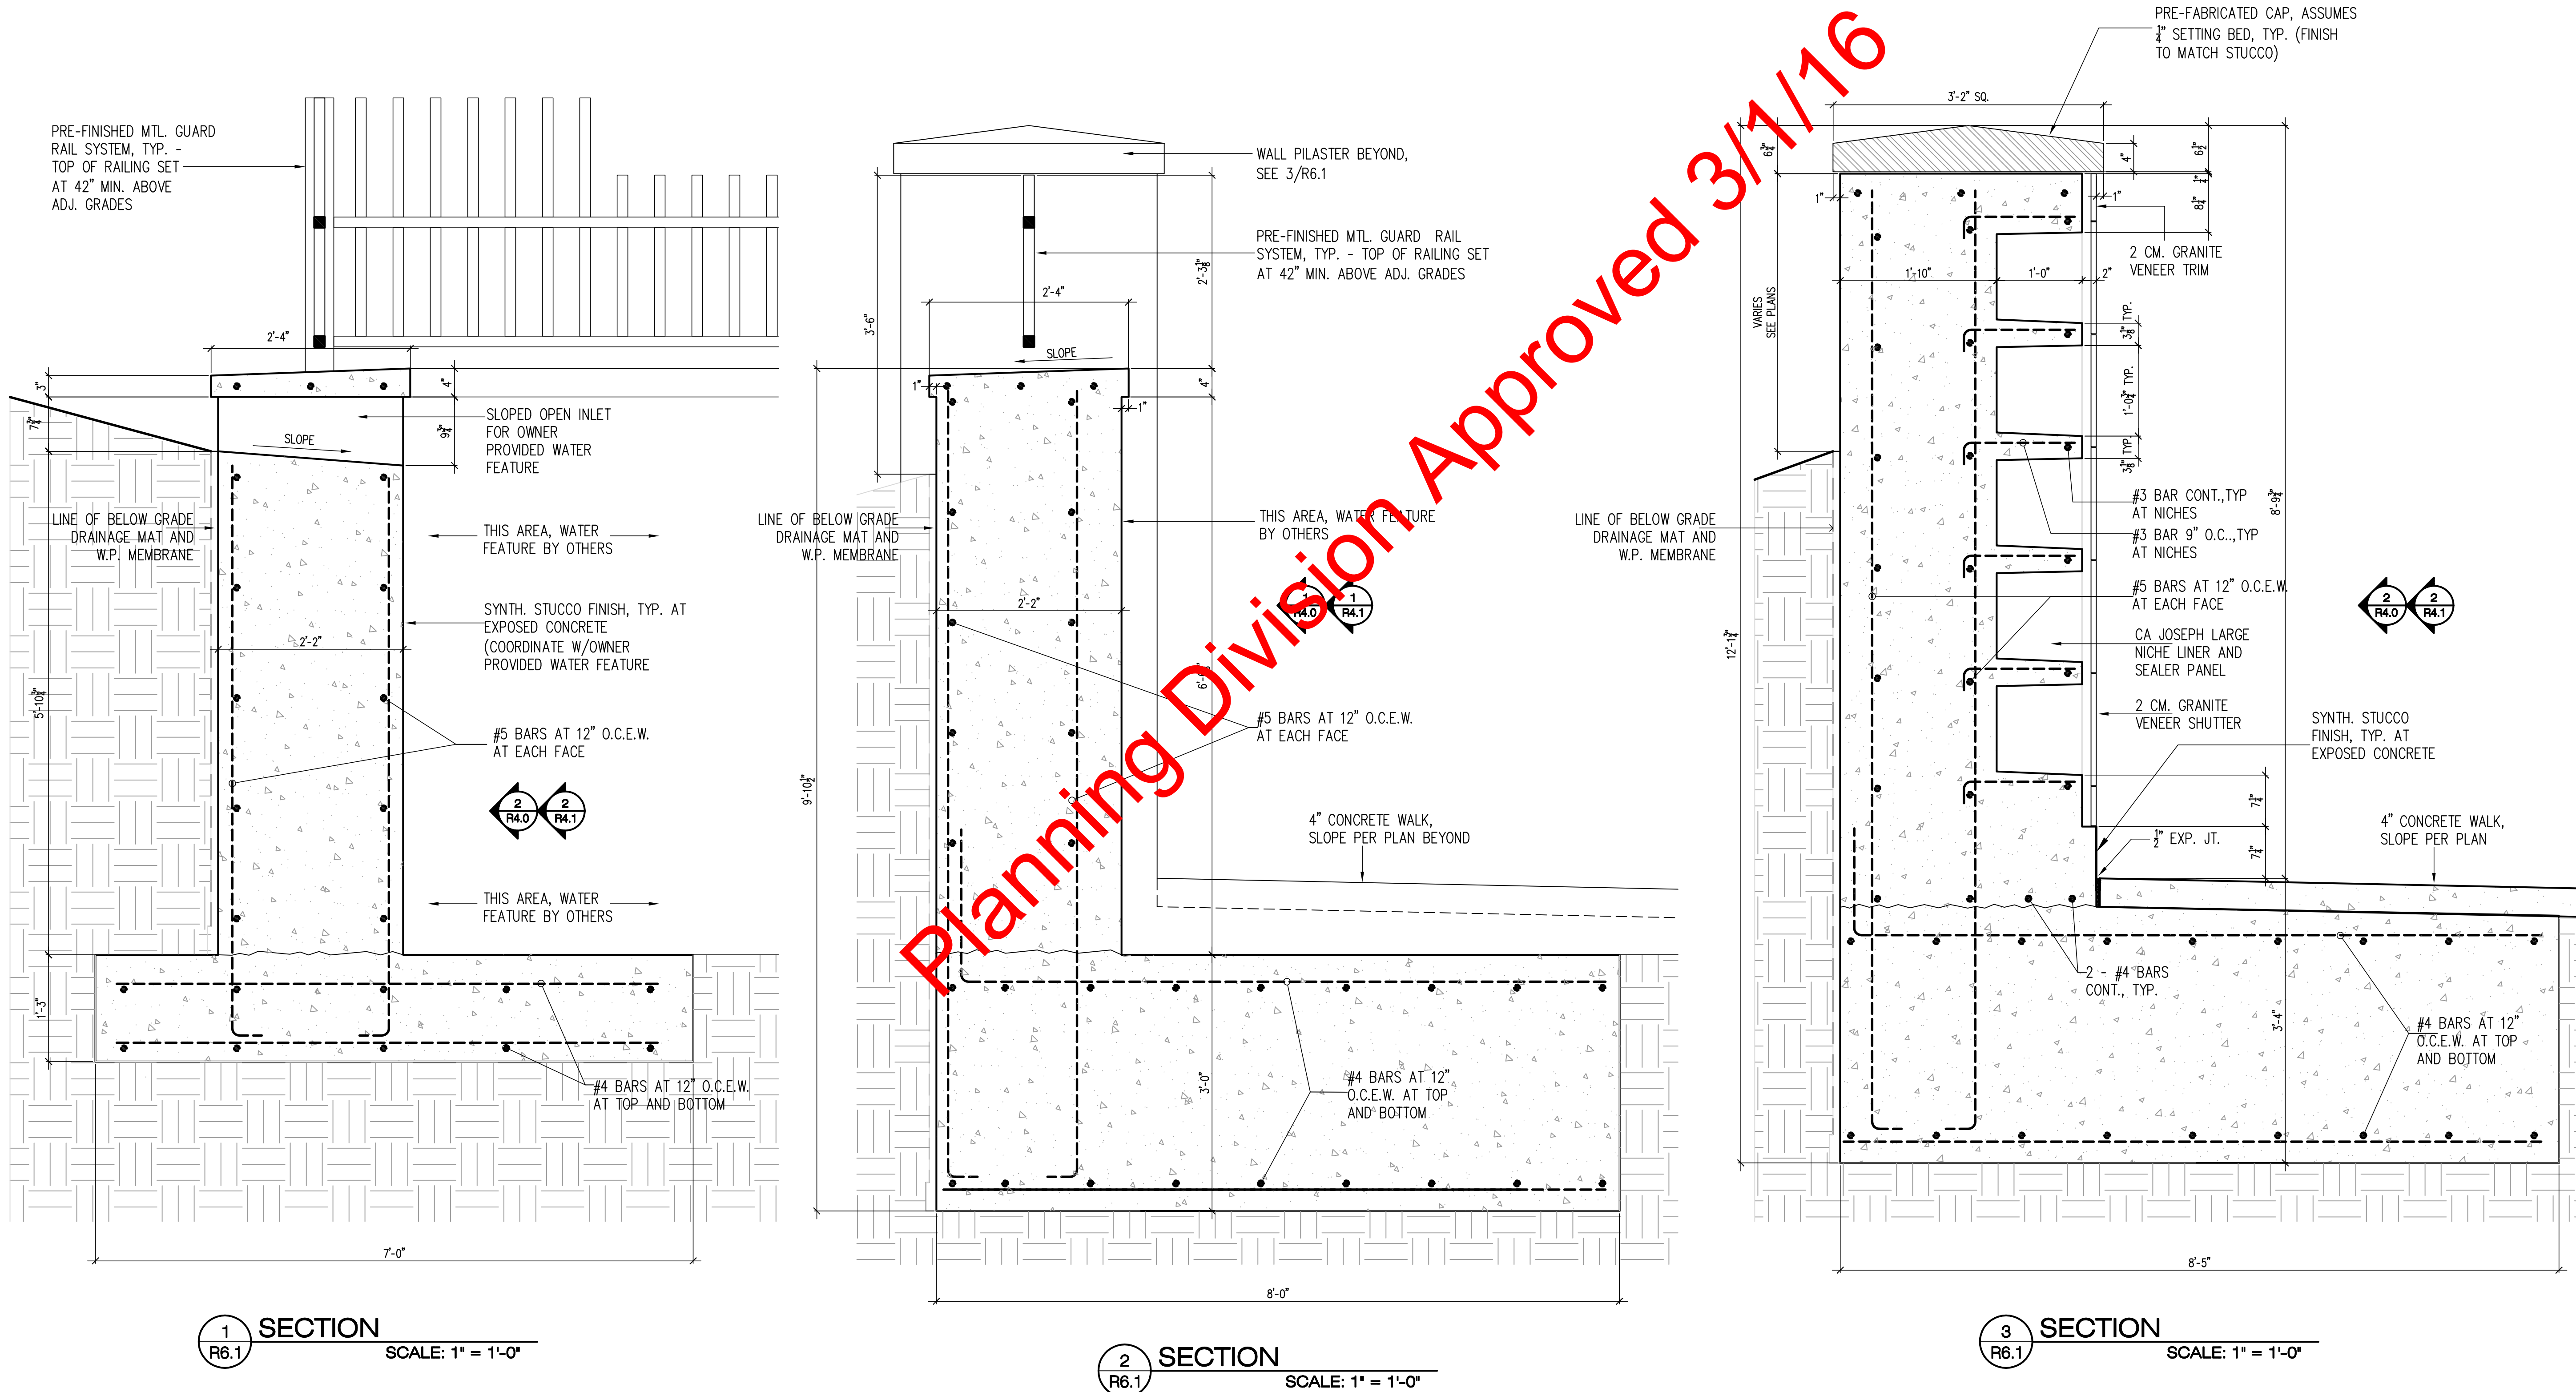

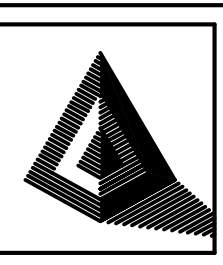

**McCleskey
Professional
Services**

723 CHURCH STREET
BUFORD, GA 30618
770/447-9370 TELEPHONE
770/263-9582 FAX
www.mccleskey.com

PROJECT:
**INSPIRATION SLOPE
NICHE RETAINING
WALL**


PREPARED FOR:
**GREEN HILLS
MEMORIAL PARK**

**27501 WESTERN AVENUE
RANCHO PALOS VERDES
CA 90275**

OWNER:
**GREEN HILLS
MEMORIAL PARK**

**27501 WESTERN AVENUE
RANCHO PALOS VERDES
CA 90275**

ARCHITECT
PATRICK L. FLY

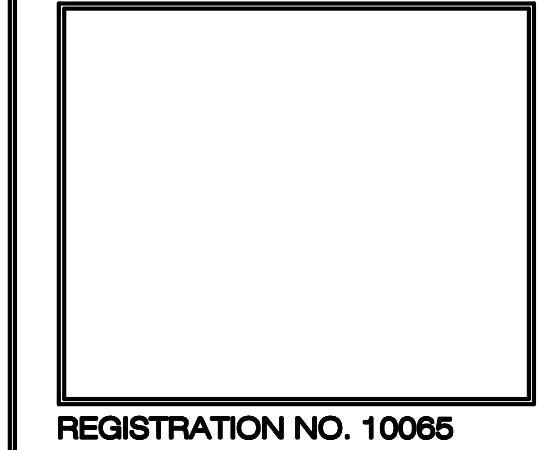


Revisions

Drawn by: _____ Checked By: McF
Date: 21 DECEMBER 2015 Job No. 1210
Sheet Title


SECTIONS

Sheet No.


R6.2

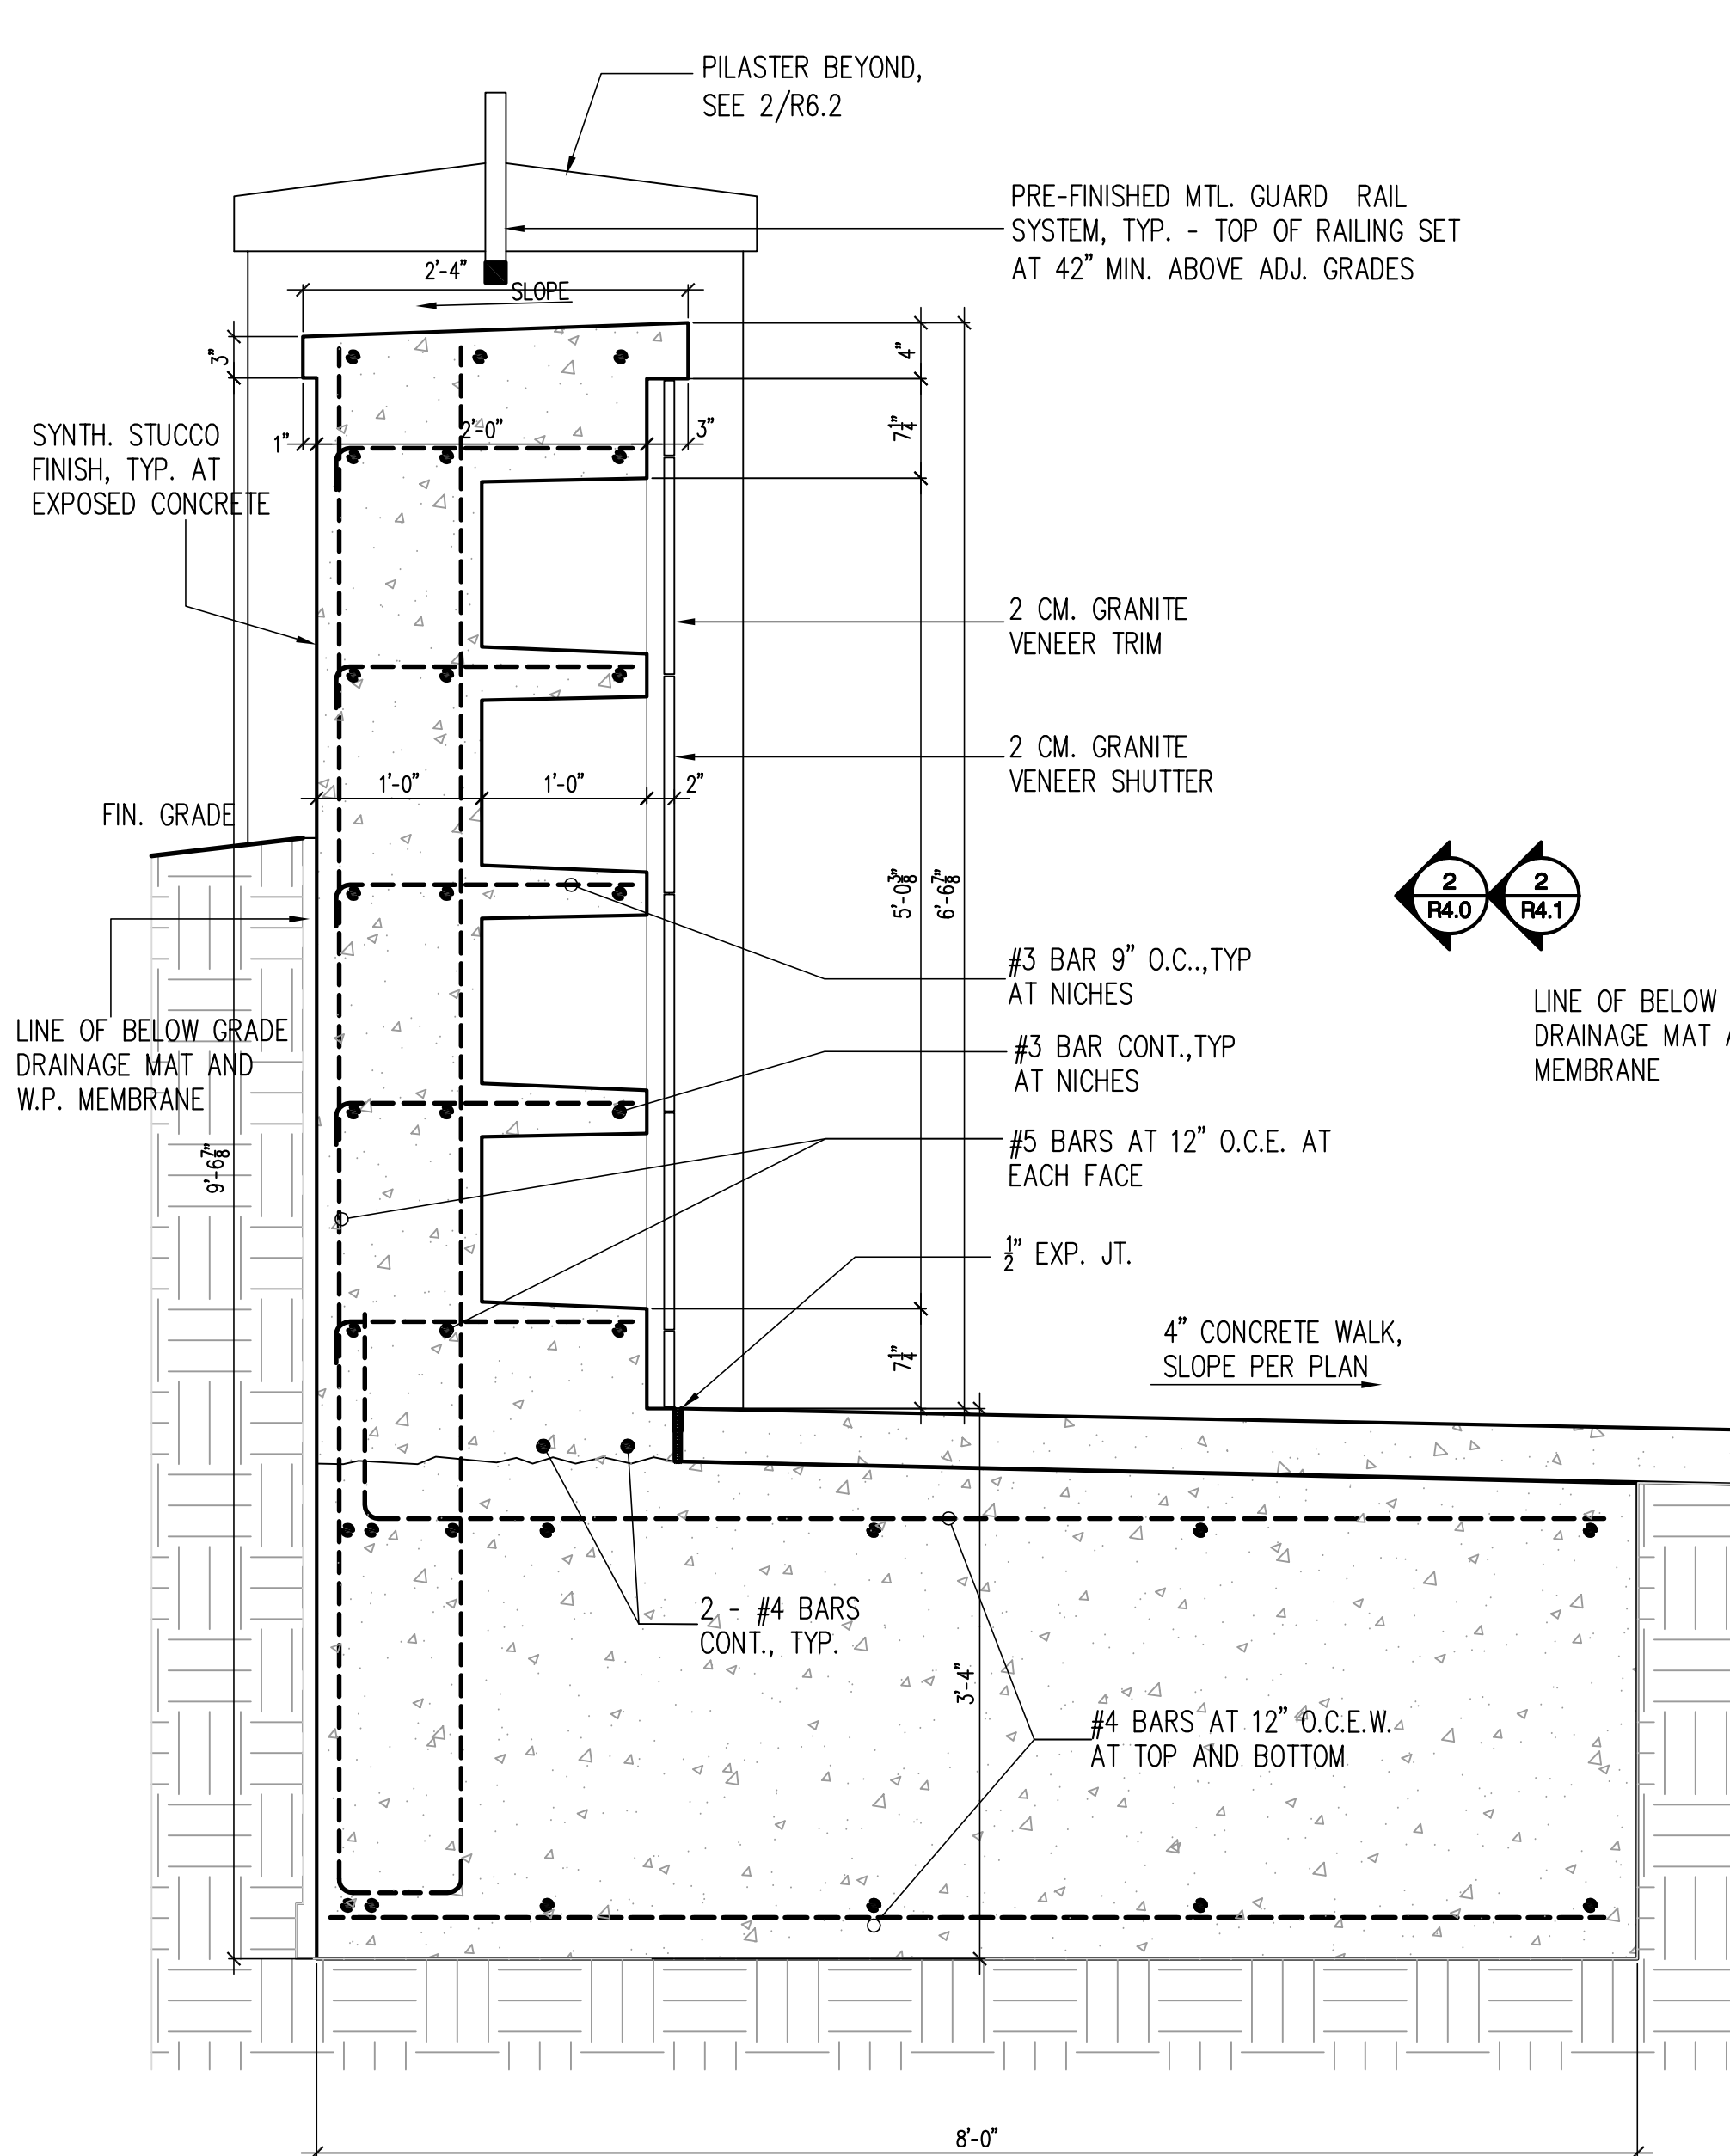

1 SECTION
SCALE: 1" = 1'-0"

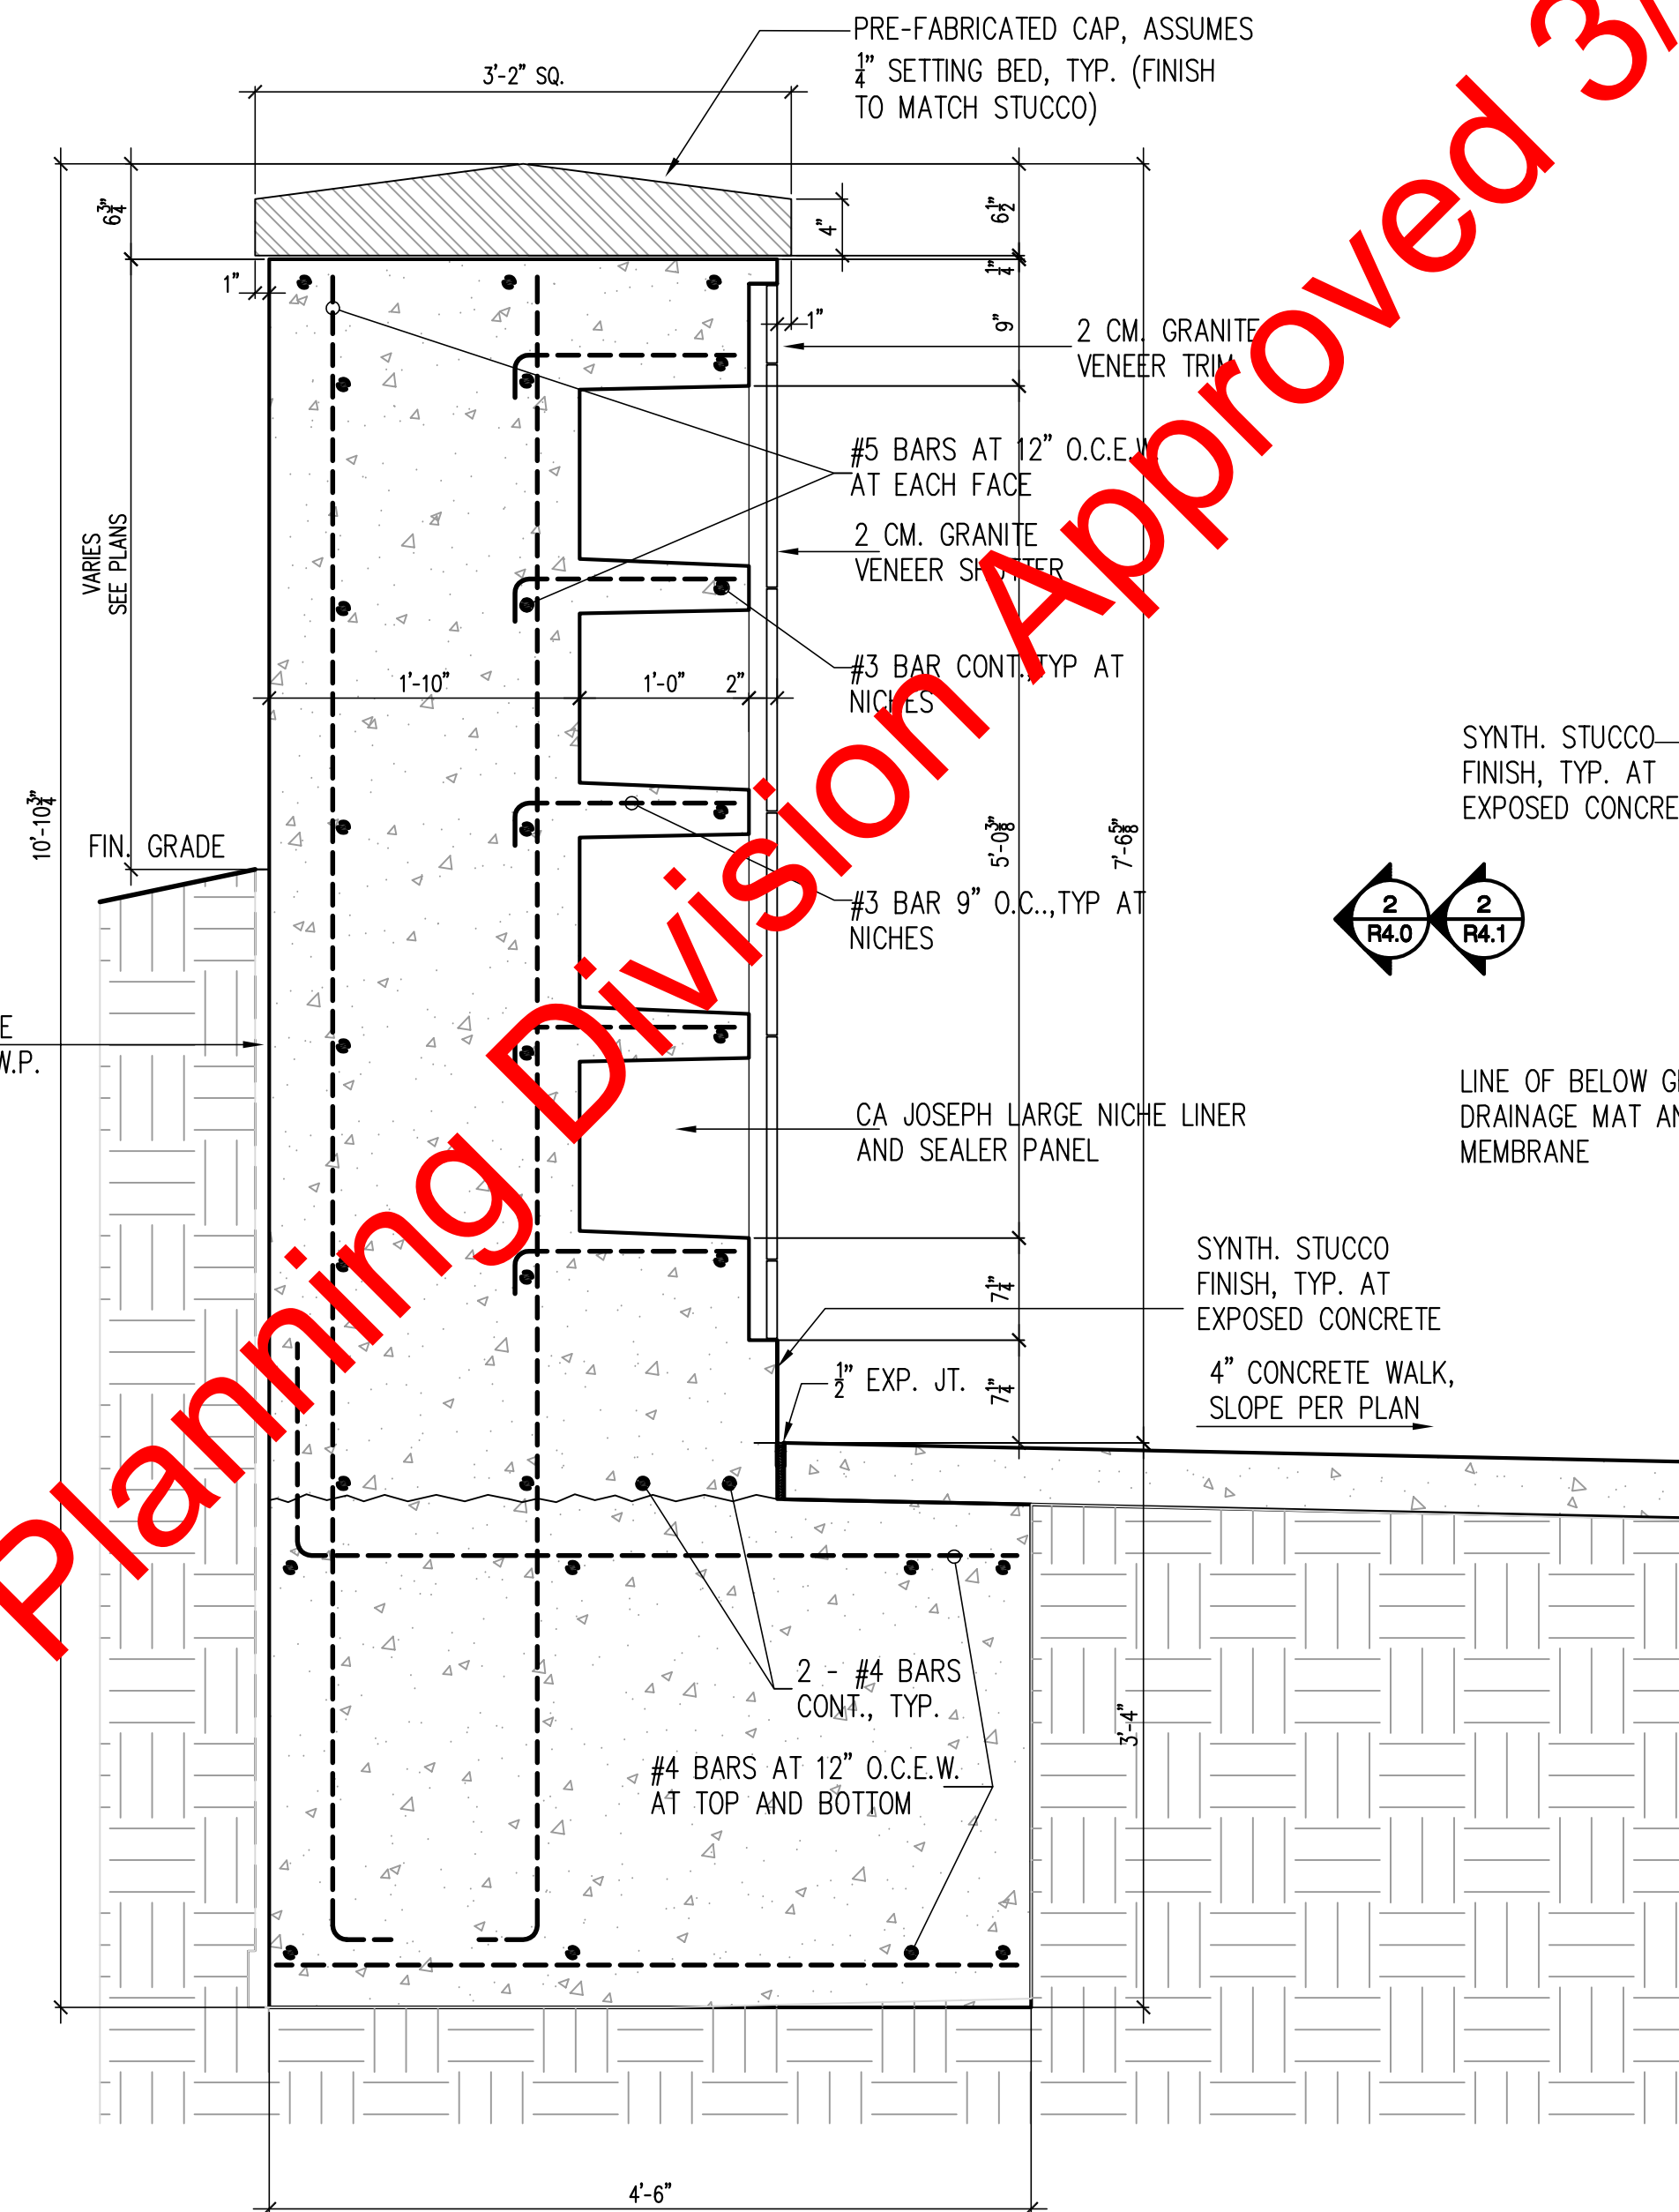

2 SECTION
SCALE: 1" = 1'-0"

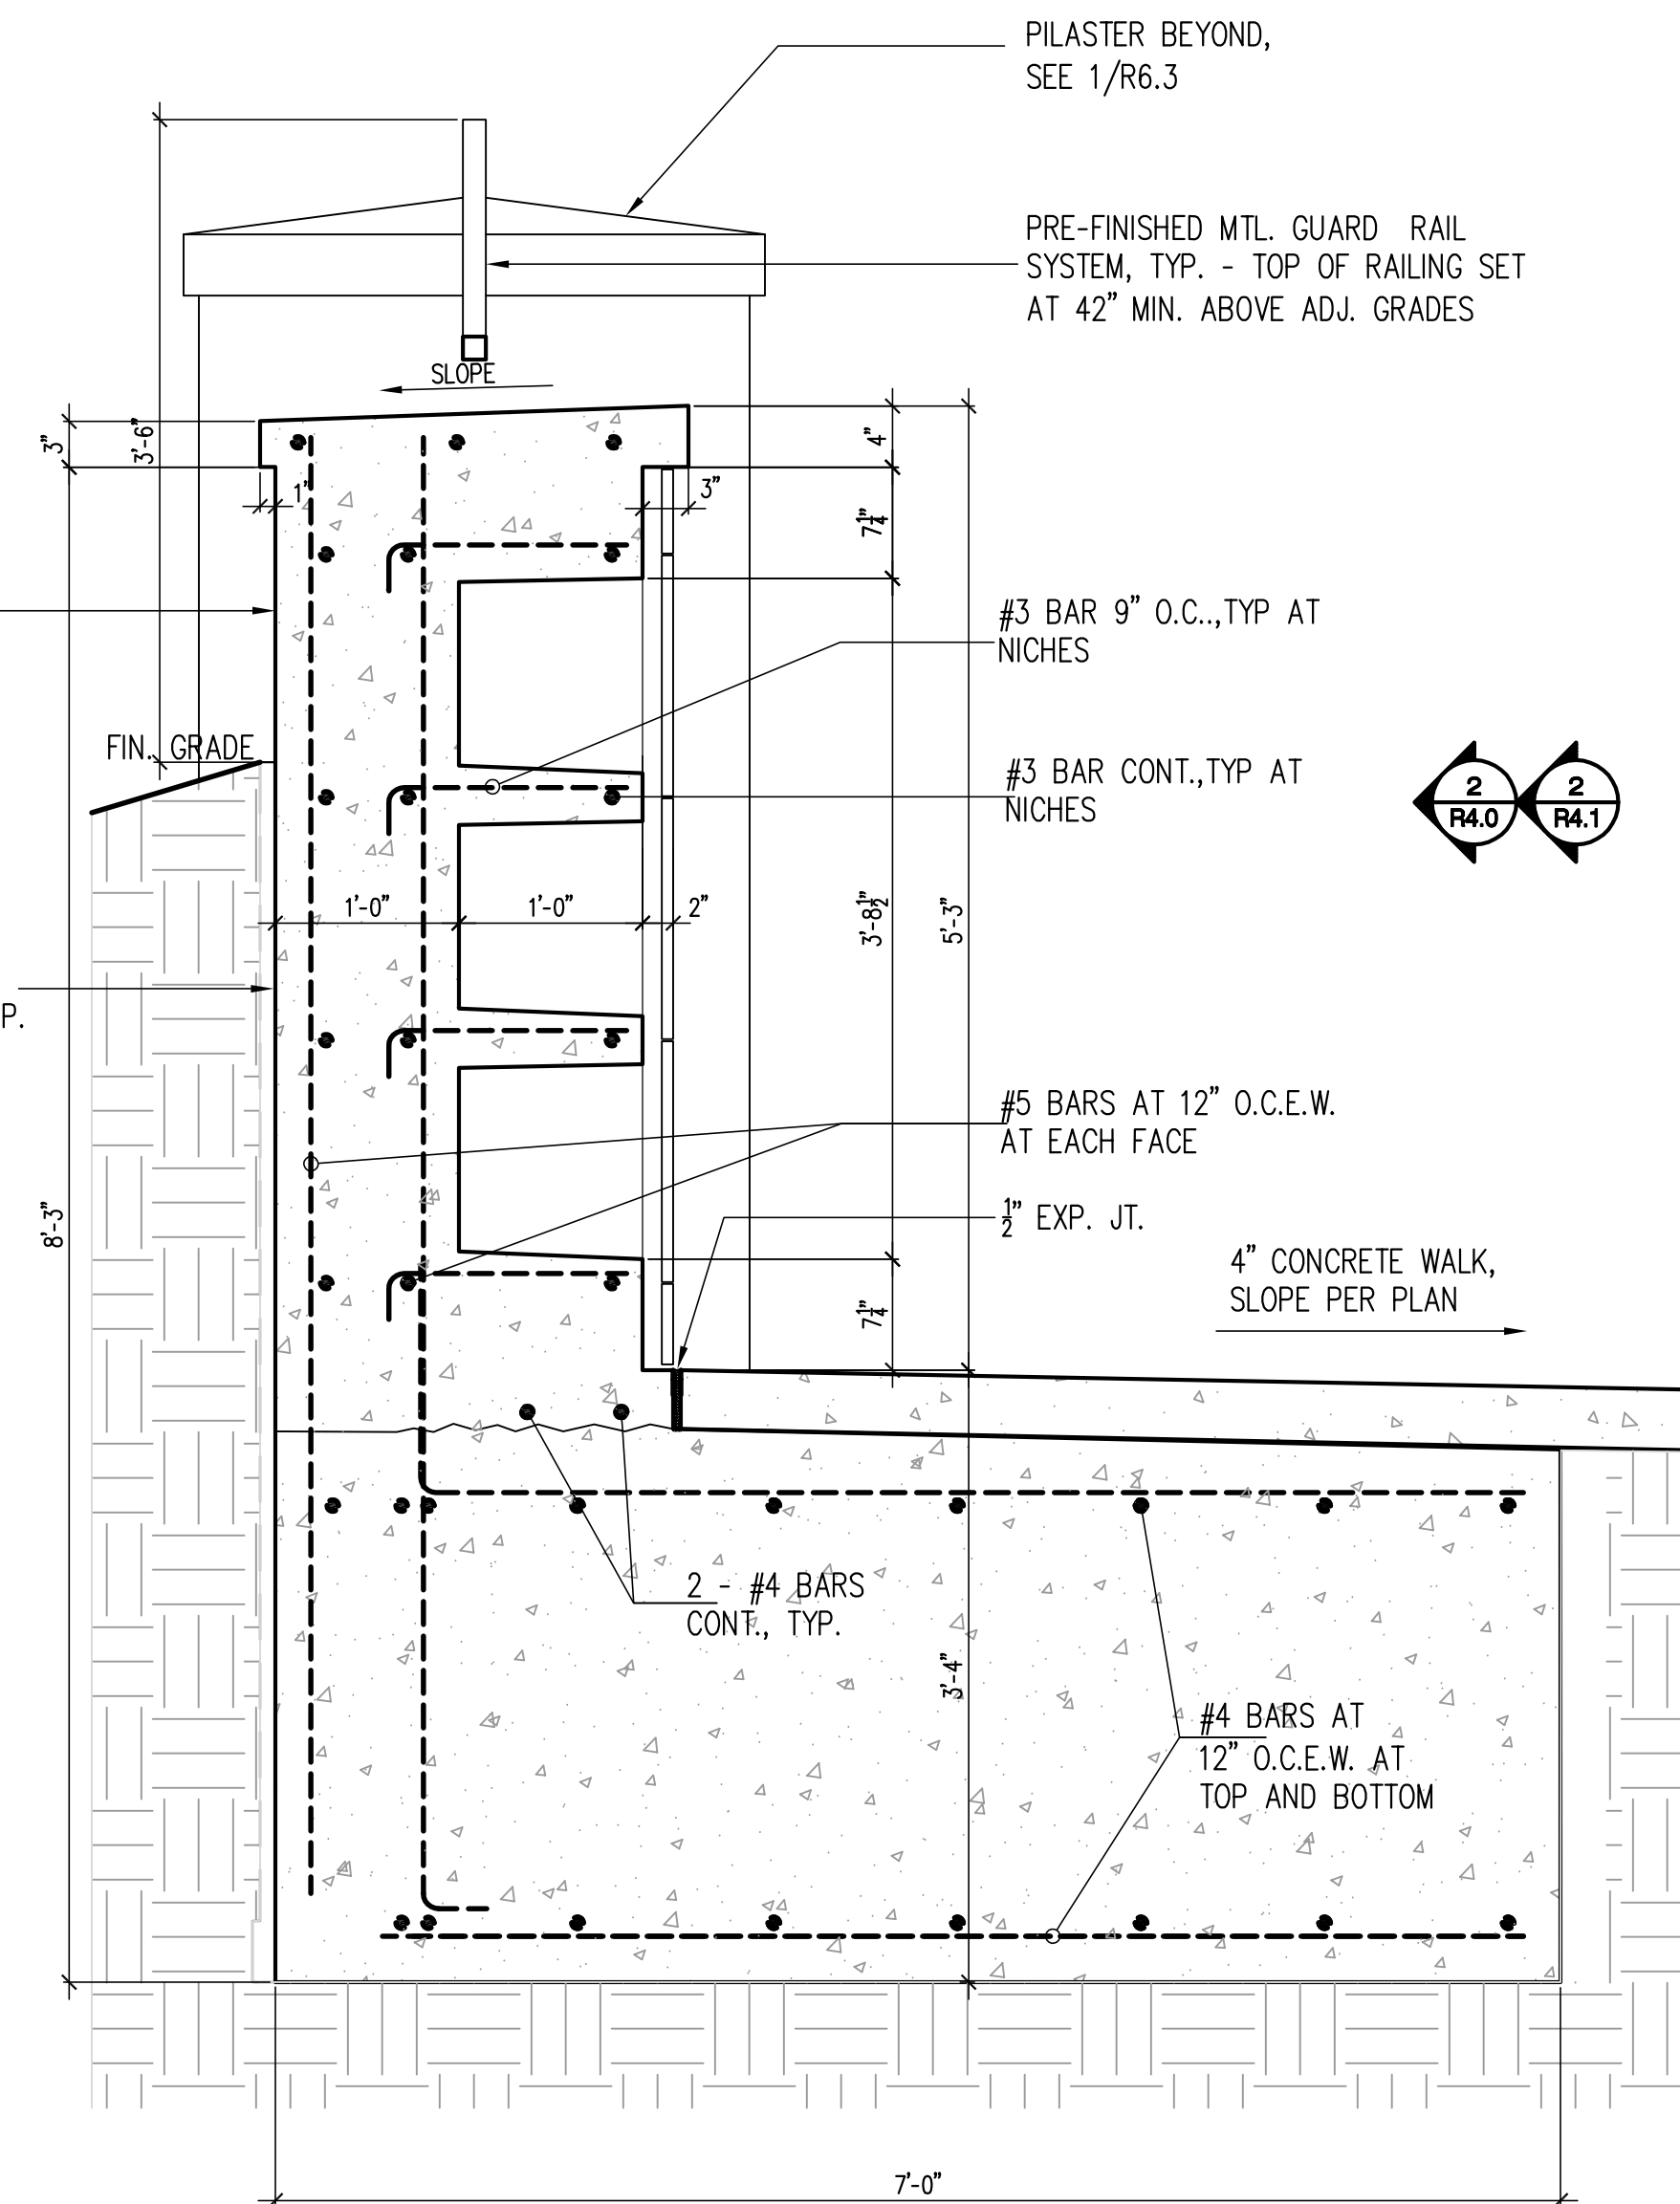

3 SECTION
SCALE: 1" = 1'-0"