
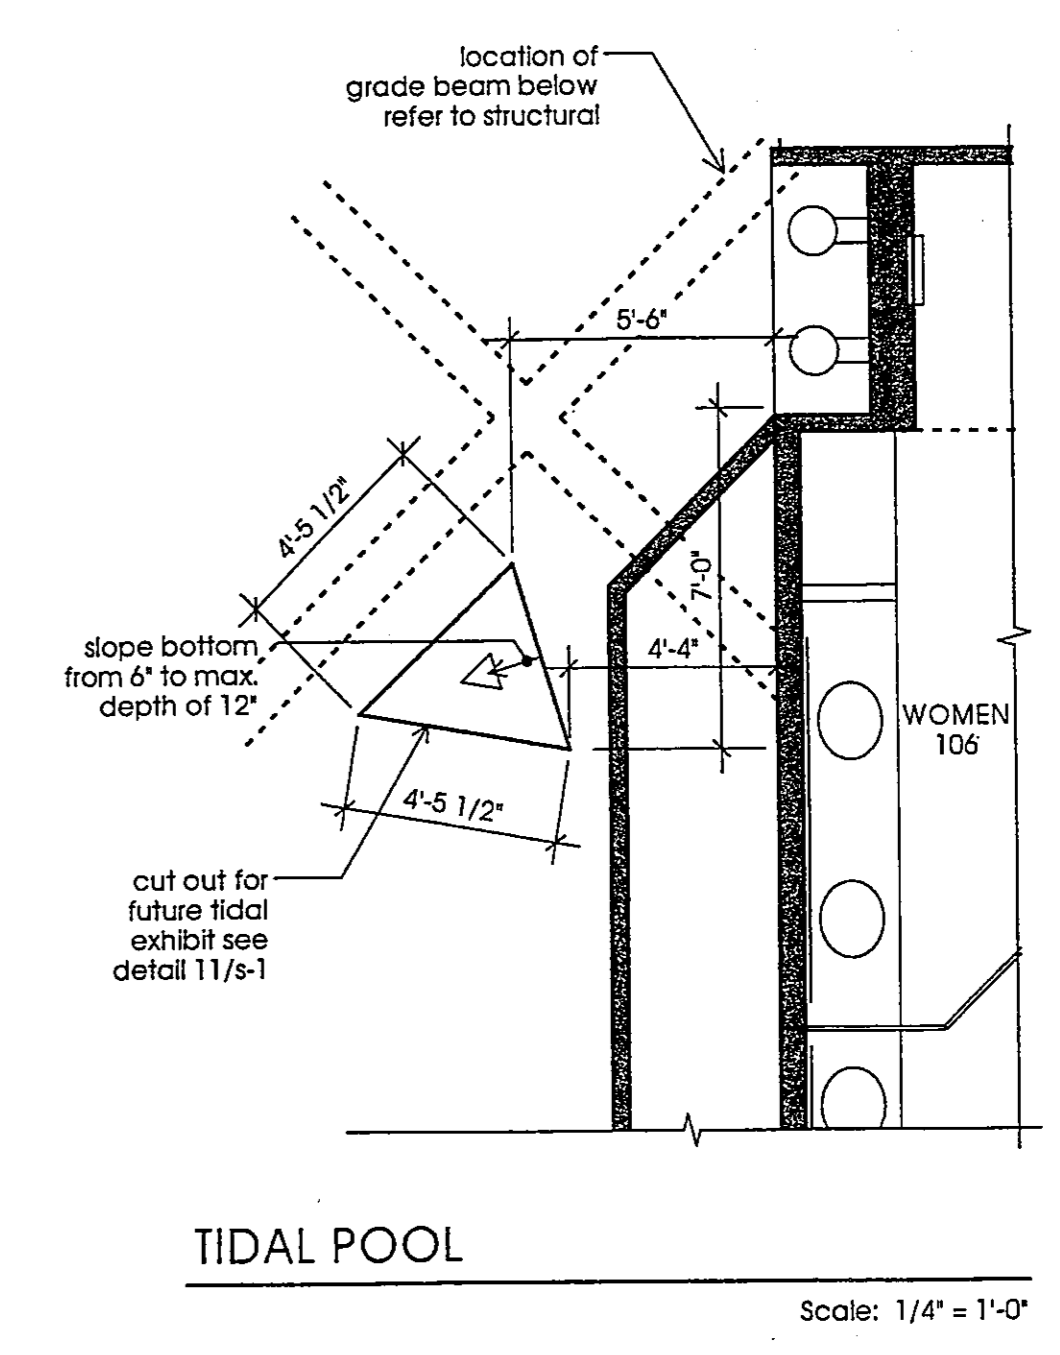
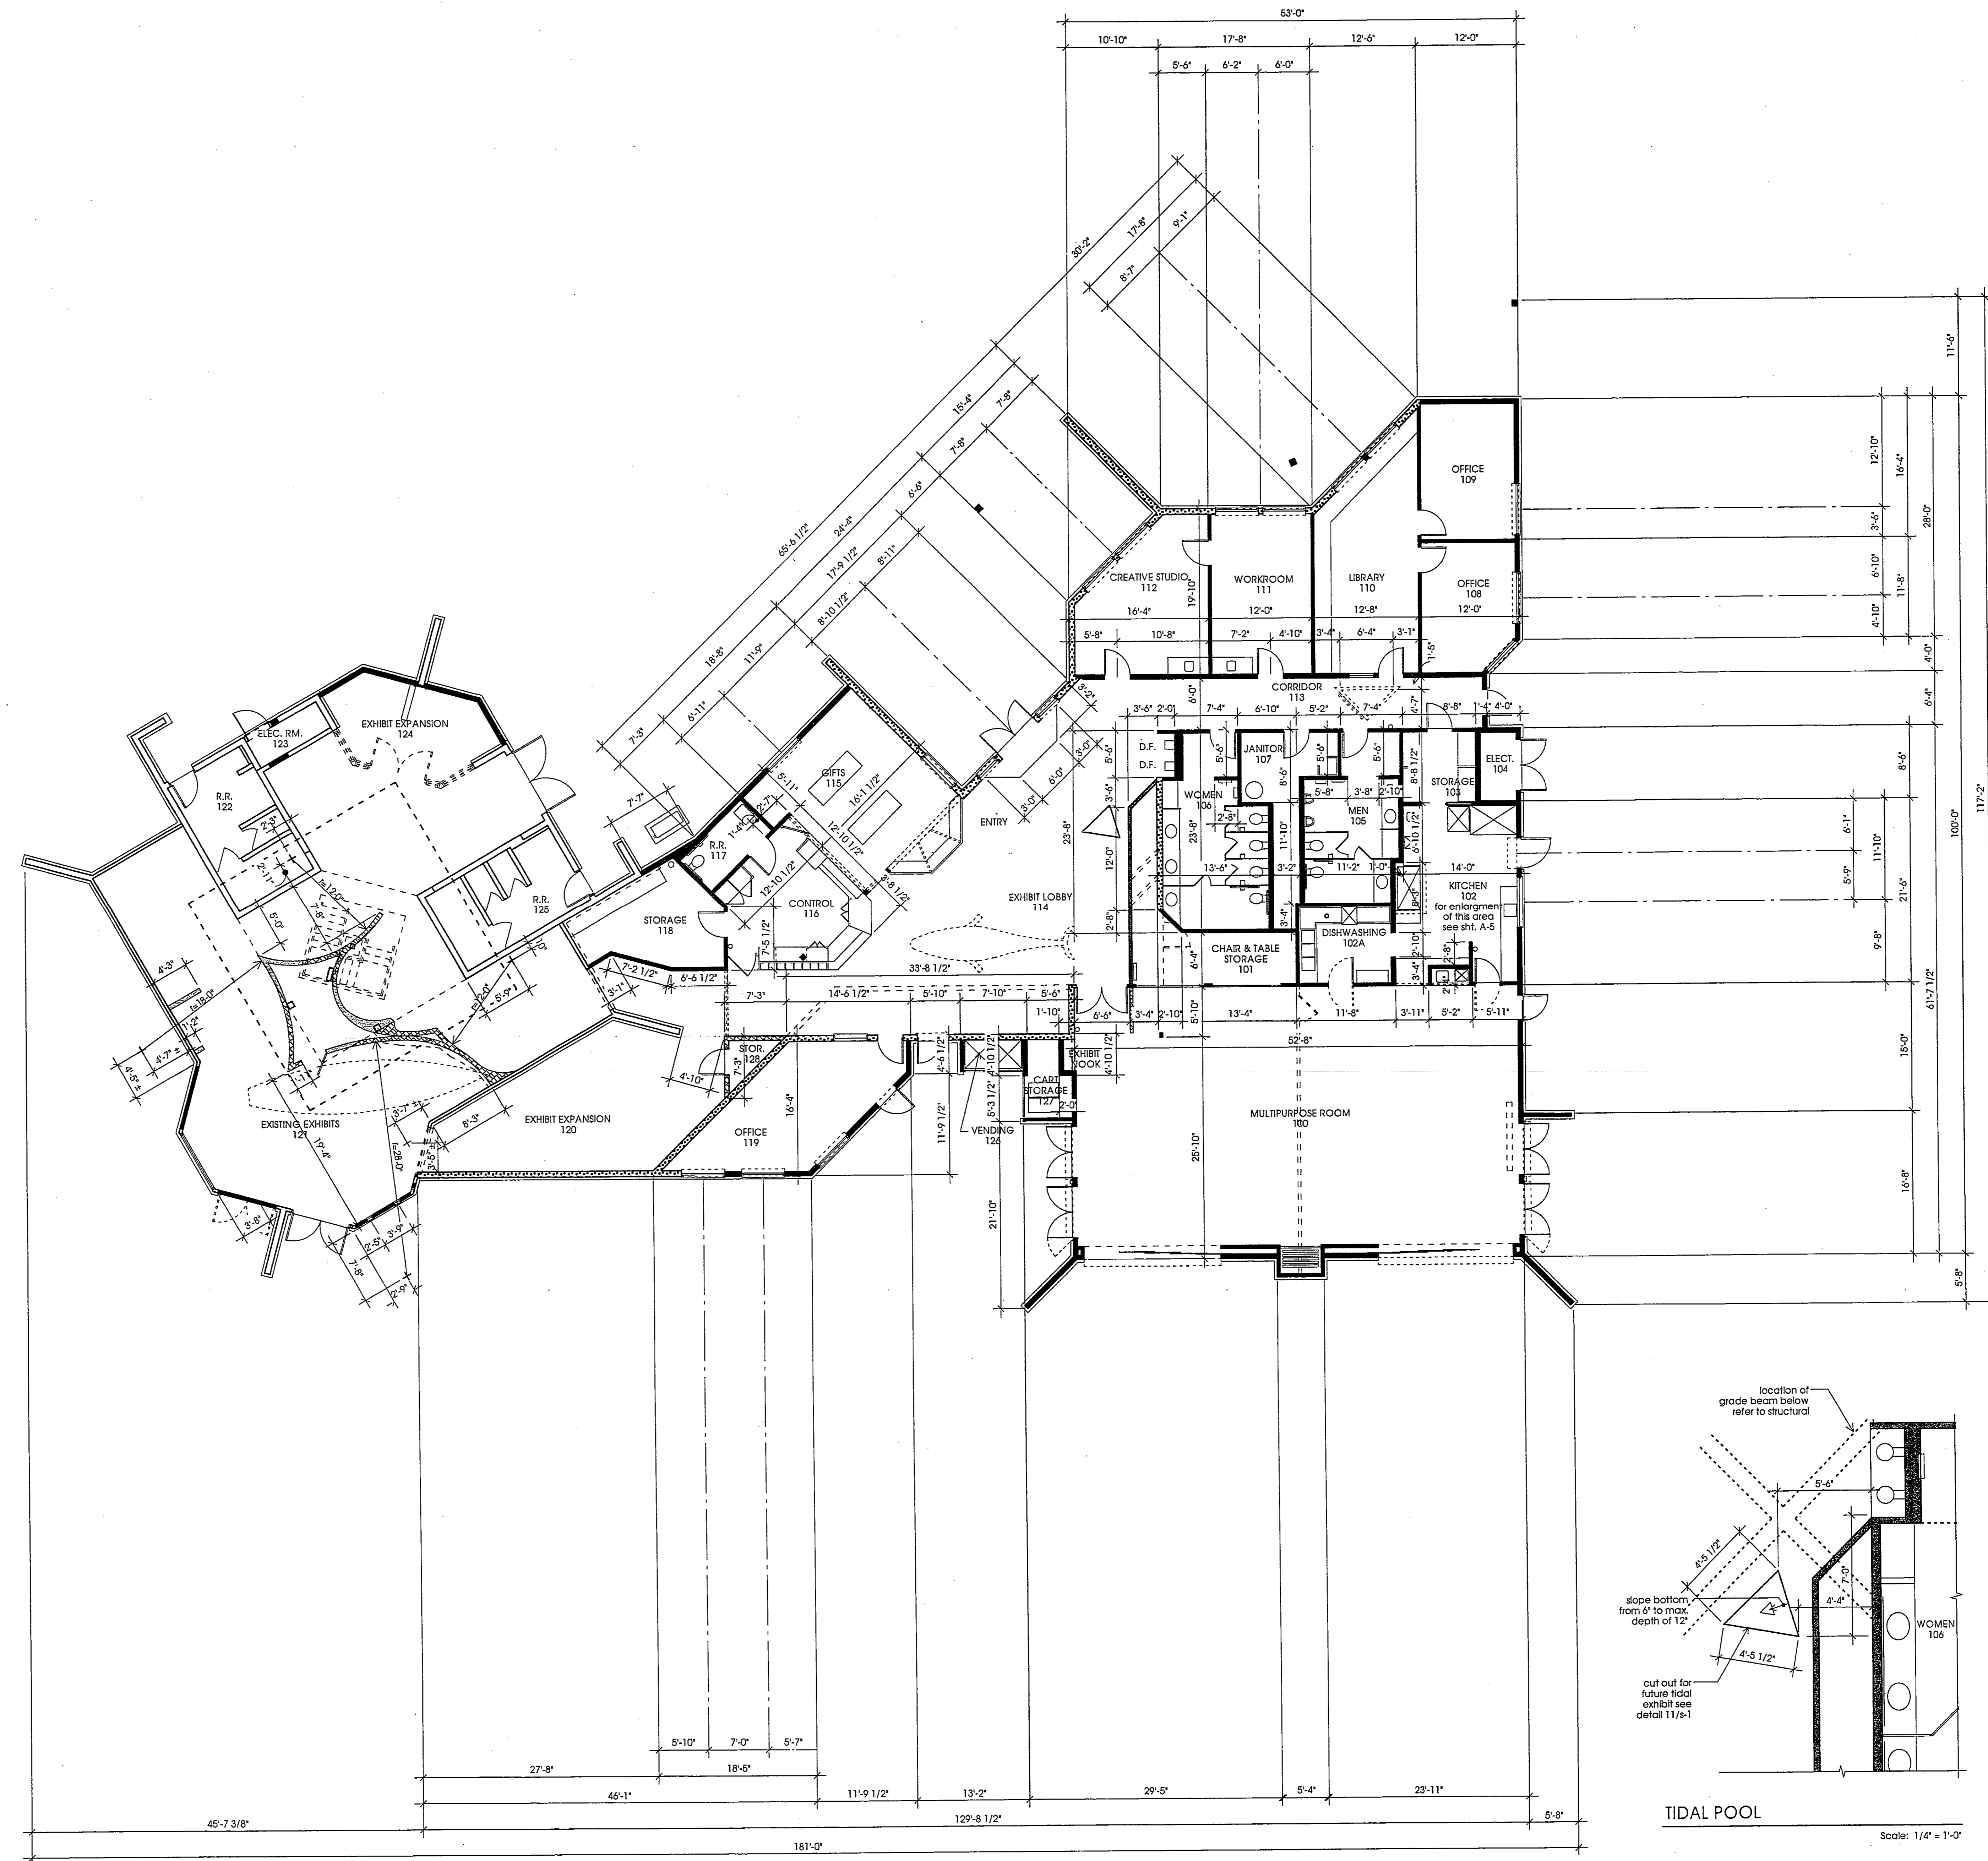
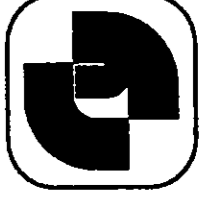


- 2. dimension
- 7. border
- 9. paper edges
- 10. scratch

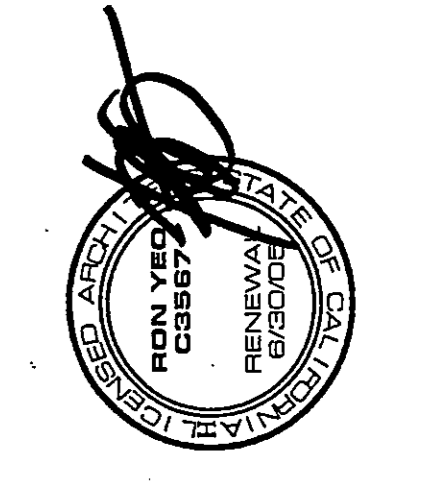

Ron Yeo, Architect Inc. expressly reserves its
 common law copyright for these plans. These
 plans are the property of Ron Yeo, Architect
 Inc. and are not to be reproduced, copied,
 or transmitted in any form or by any means
 without the prior written consent of Ron Yeo, Architect
 Inc.

RON YEO, FAIA ARCHITECT, INC.
 300 N. GARDEN STREET, SUITE 200
 COSTA MESA, CALIFORNIA 92626
 P: 949-444-8111 F: 949-444-0449
 PATRICK MARR, AIA, PE, ASSOCIATE ARCHITECT

12/23/03 update revisions
 POINT VICENTE INTERPRETIVE
 CENTER EXPANSION
 31501 Palos Verdes Drive West
 Rancho Palos Verdes, CA

12/23/03 update revisions
 POINT VICENTE INTERPRETIVE
 CENTER EXPANSION
 31501 Palos Verdes Drive West
 Rancho Palos Verdes, CA

12/23/03 update revisions
 POINT VICENTE INTERPRETIVE
 CENTER EXPANSION
 31501 Palos Verdes Drive West
 Rancho Palos Verdes, CA

**Dimension
 Floor Plan**

DRAWN	PM/MG
CHECKED	RY
DATE	2/1/99
SCALE	1/8" = 1'-0"
JOB. NO.	95-120
SHEET	A-2

CONSTRUCTION SET
 PIC EXPANSION BUILDING PLANS
 12/23/03