

# LANDSCAPE CONSTRUCTION DOCUMENTS FOR

# EAST VIEW PARK TOT LOT RENOVATION

FOR THE CITY OF  
RANCHO PALOS VERDES, CA





23436 HADERO SUITE 250  
MISSION VIEJO, CA 92691  
TELEPHONE 714.937.5519  
FACSIMILE 714.937.4922

CITY OF  
RANCHO  
PALOS  
VERDES

EASTVIEW PARK  
TOT LOT RENOVATION  
FOR THE CITY  
OF  
RANCHO PALOS VERDES, CA

## VICINITY MAP

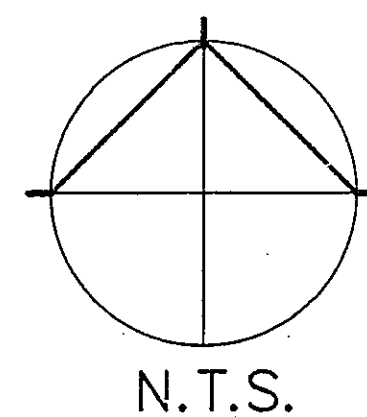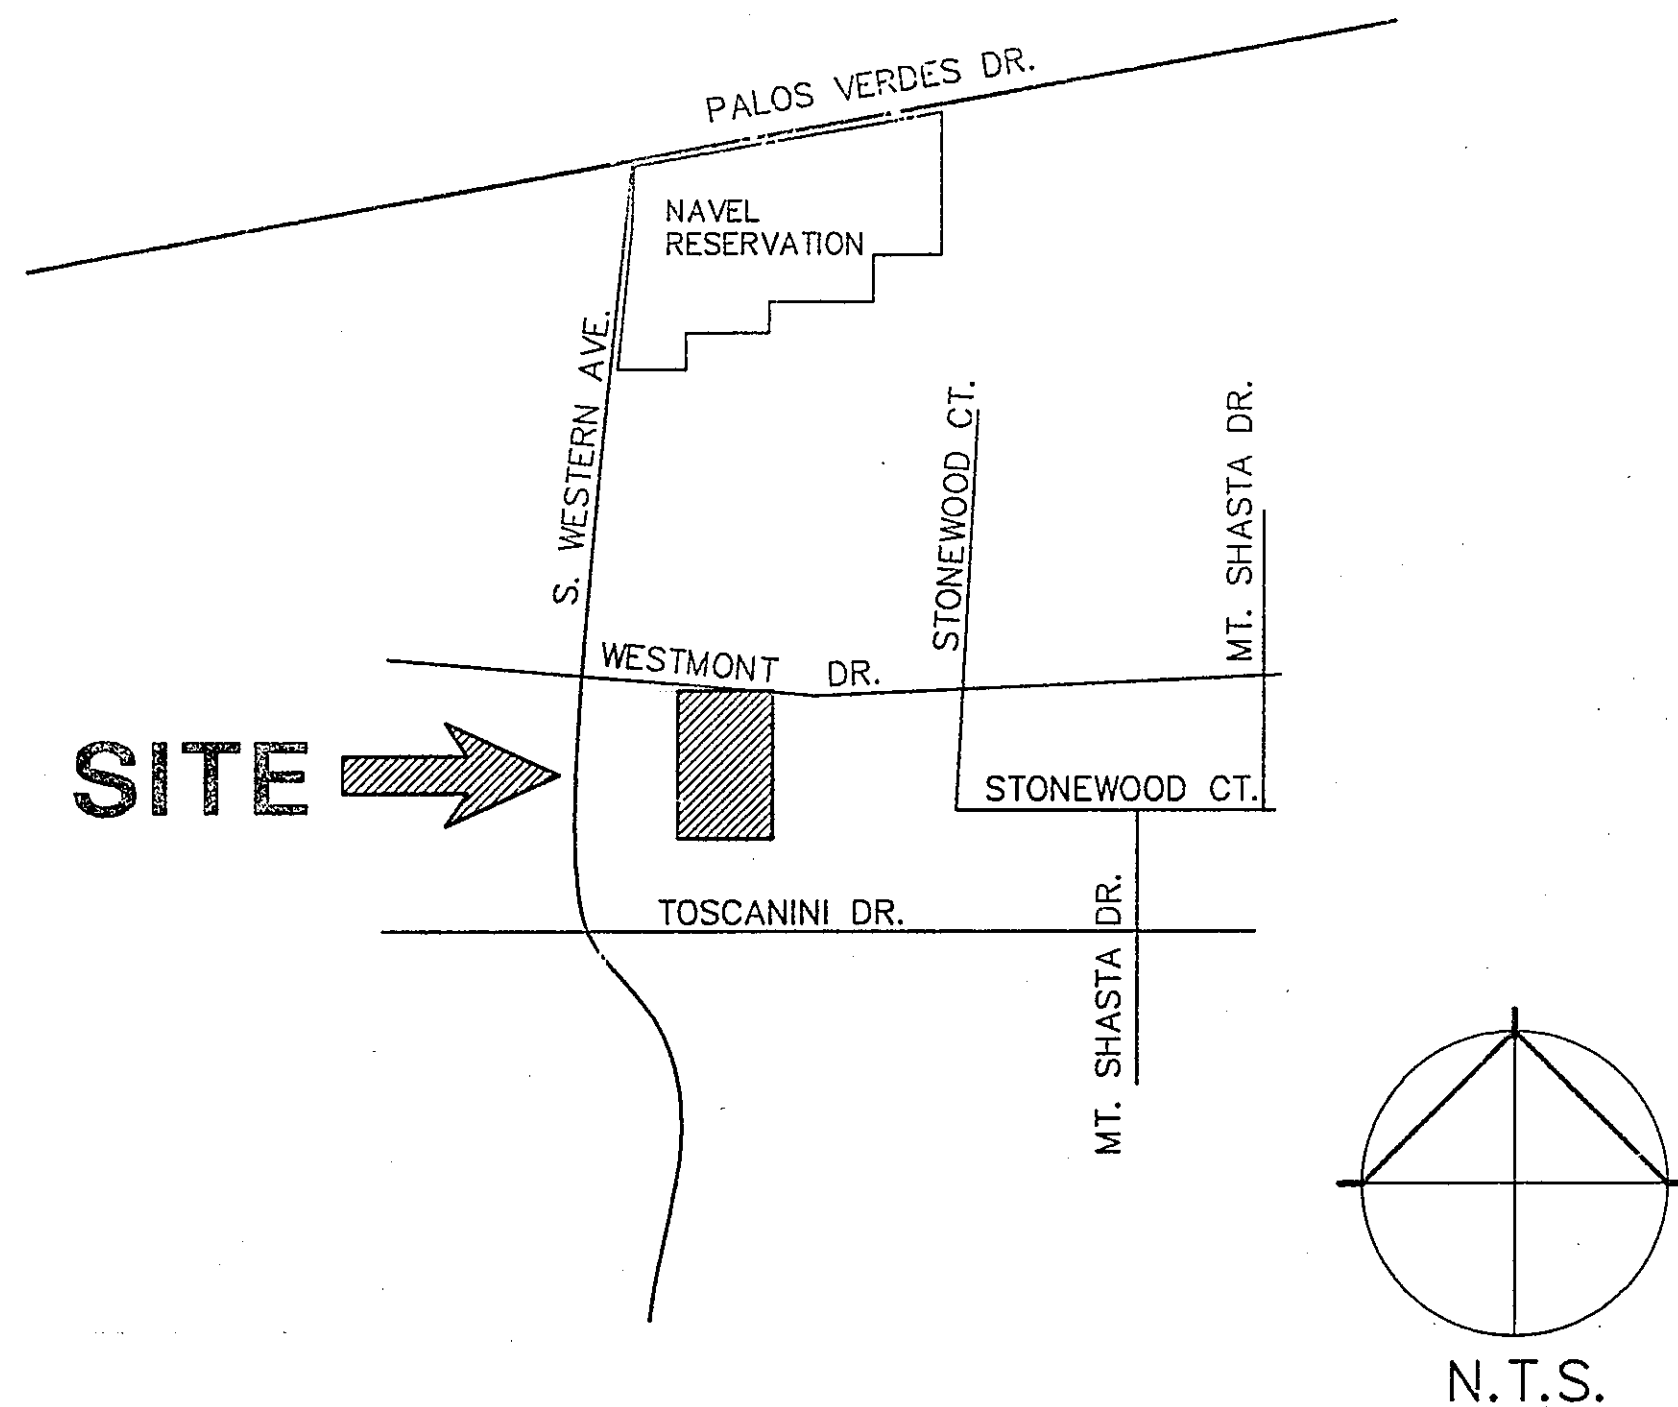

## SHEET INDEX

TITLE SHEET	1
CONSTRUCTION PLAN	2
CONSTRUCTION DETAILS	3, 5

Scale: N/A  
Drawn: M.S.  
Designed:  
Checked:  
Date: JULY 10, 1995  
Job No. 950266-07

Approvals	Date
Name / Title	
<i>[Signature]</i>	11-1-95
PUBLIC WORKS DIRECTOR	

Revisions	Date

Sheet Title  
**TITLE SHEET**

Sheet **1**  
of 5

BUSINESS FILE CORP. IRVINE, CA  
 LANDSCAPE CONSTRUCTION  
 EASTVIEW TOT LOT RENOVATION