



FACILITY ID #12 - ROBERT E. RYAN PARK
 30359 Hawthorne Boulevard, Rancho Palos Verdes, CA 90275

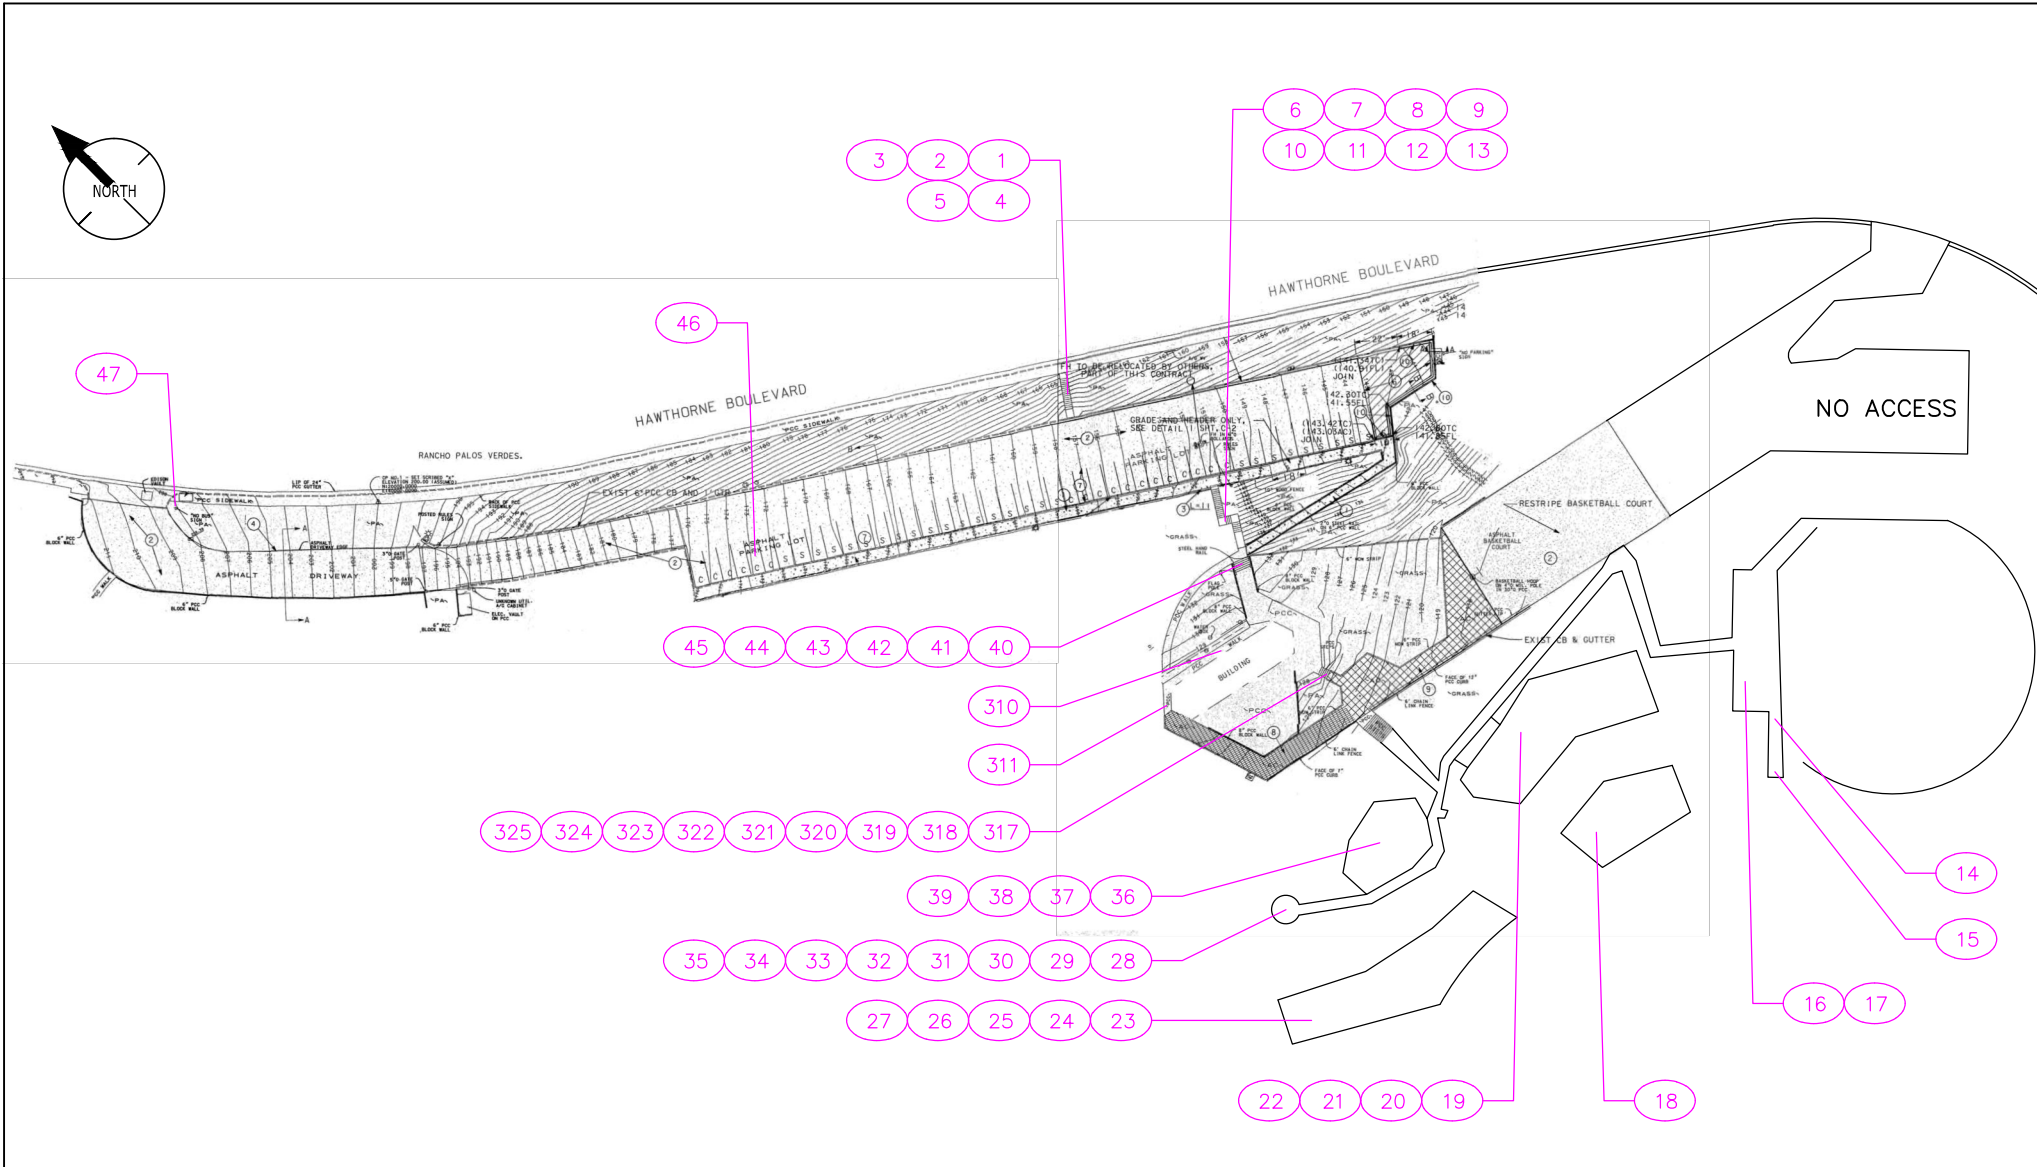

CITY OF RANCHO PALOS VERDES	
DIRECTOR OF PUBLIC WORKS	DATE


NO.	DATE	DESCRIPTION	APPROVED
REVISIONS			

DESIGNED —
 DRAWN — EK
 CHECKED — ES
 DATE 9/27/2010

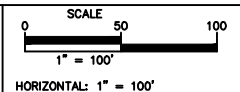

CITY OF RANCHO PALOS VERDES


FACILITY ID #12 - ROBERT E. RYAN PARK
 30359 Hawthorne Boulevard, Rancho Palos Verdes, CA 90275

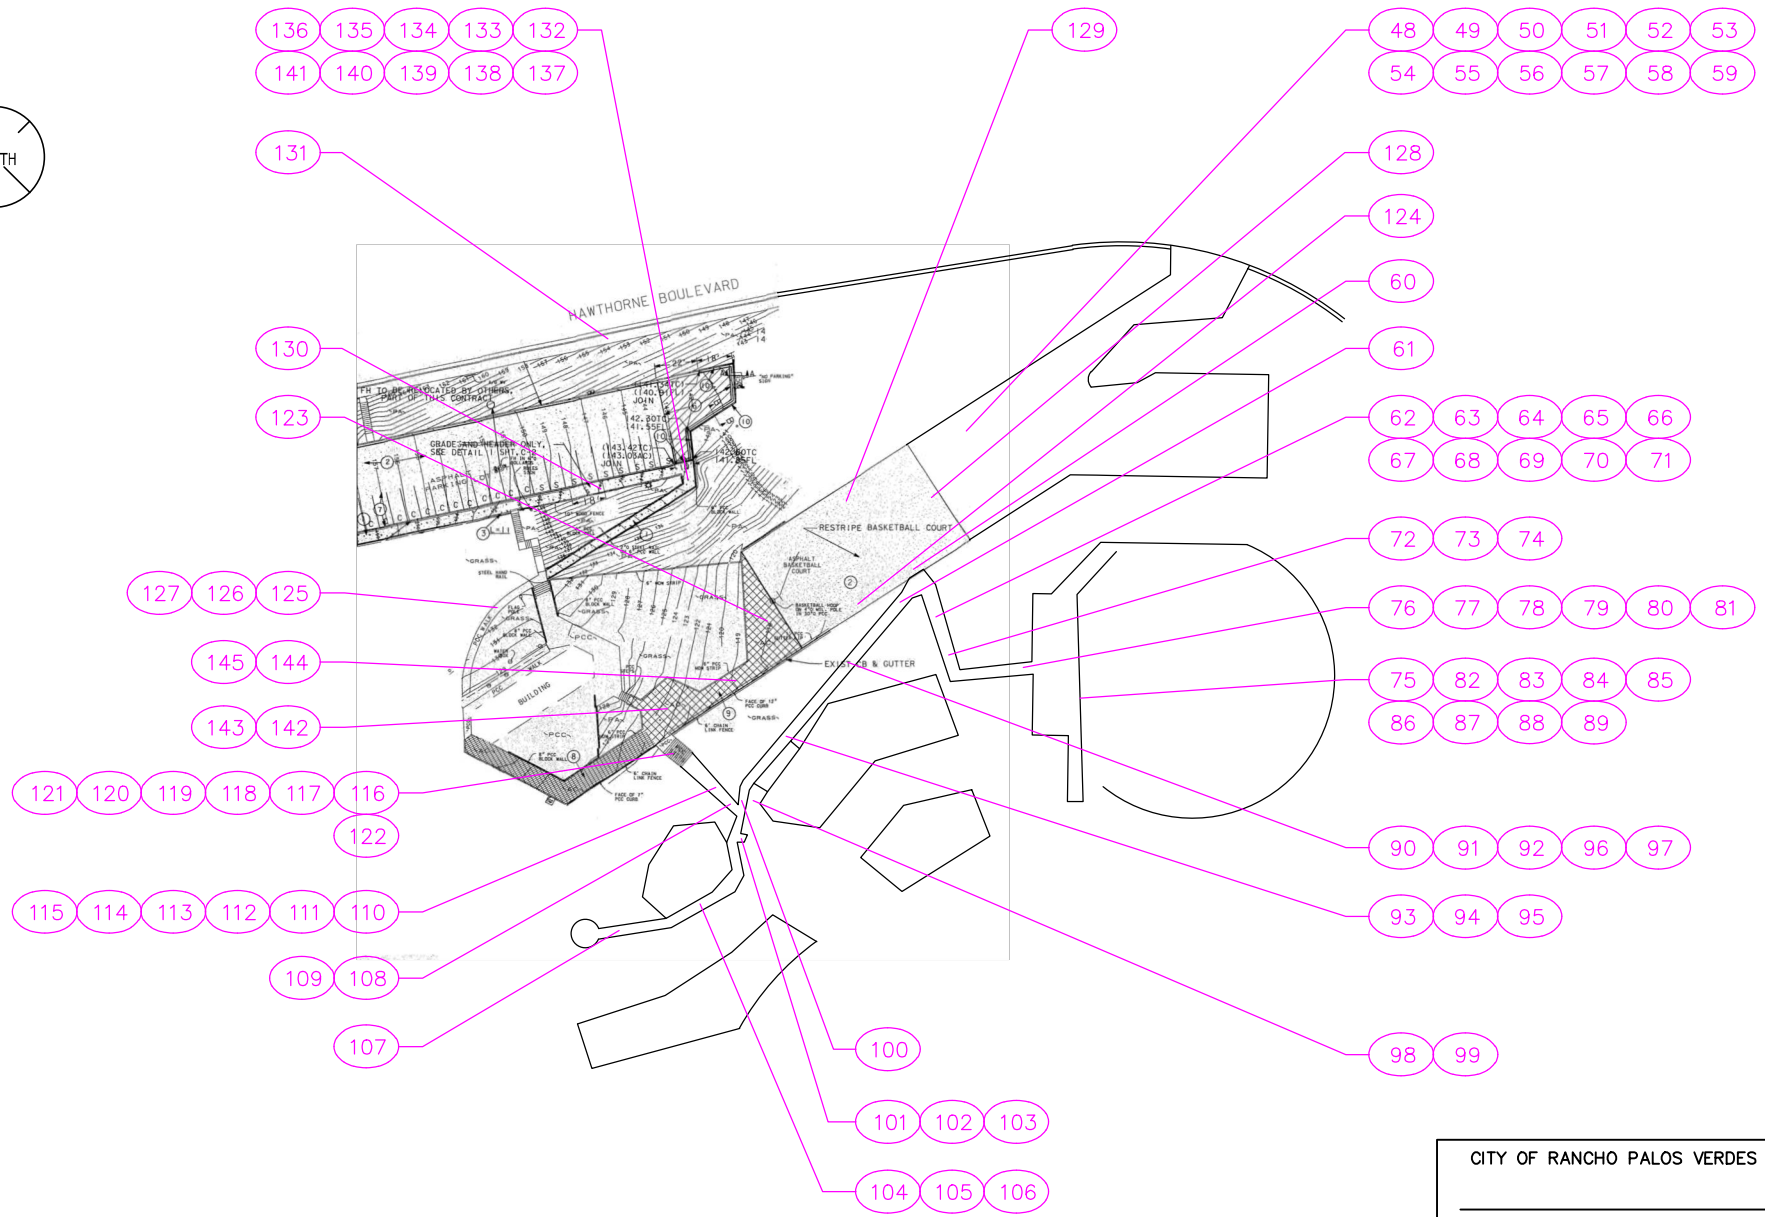

CITY OF RANCHO PALOS VERDES	
DIRECTOR OF PUBLIC WORKS	DATE

NO.	DATE	DESCRIPTION	APPROVED
REVISIONS			

DESIGNED —
 DRAWN EK
 CHECKED ES
 DATE 9/27/2010


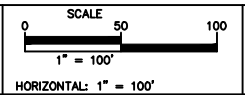


CITY OF RANCHO PALOS VERDES

FACILITY ID #12 - ROBERT E. RYAN PARK
 30359 Hawthorne Boulevard, Rancho Palos Verdes, CA 90275




CORRECTIVE ACTION:
SCALE: 1/8" = 1'-0"

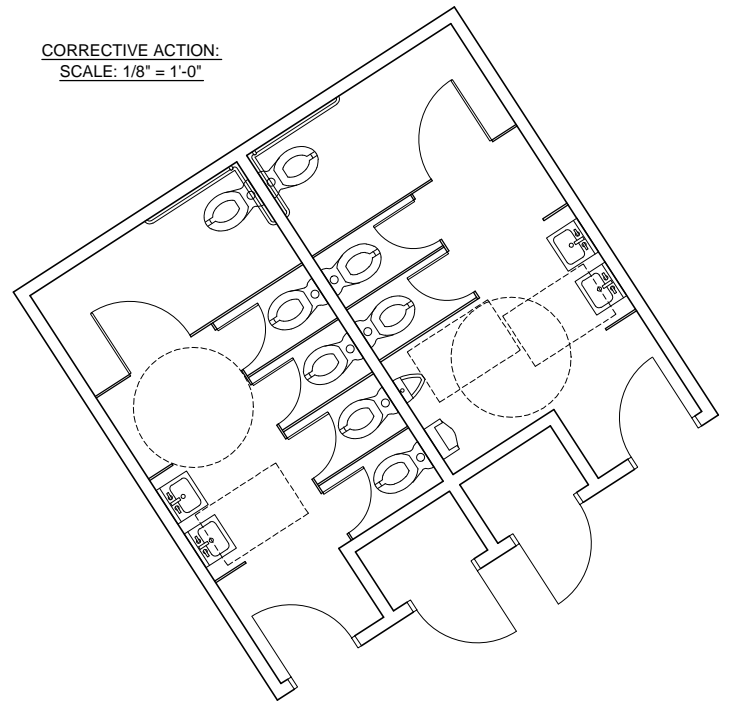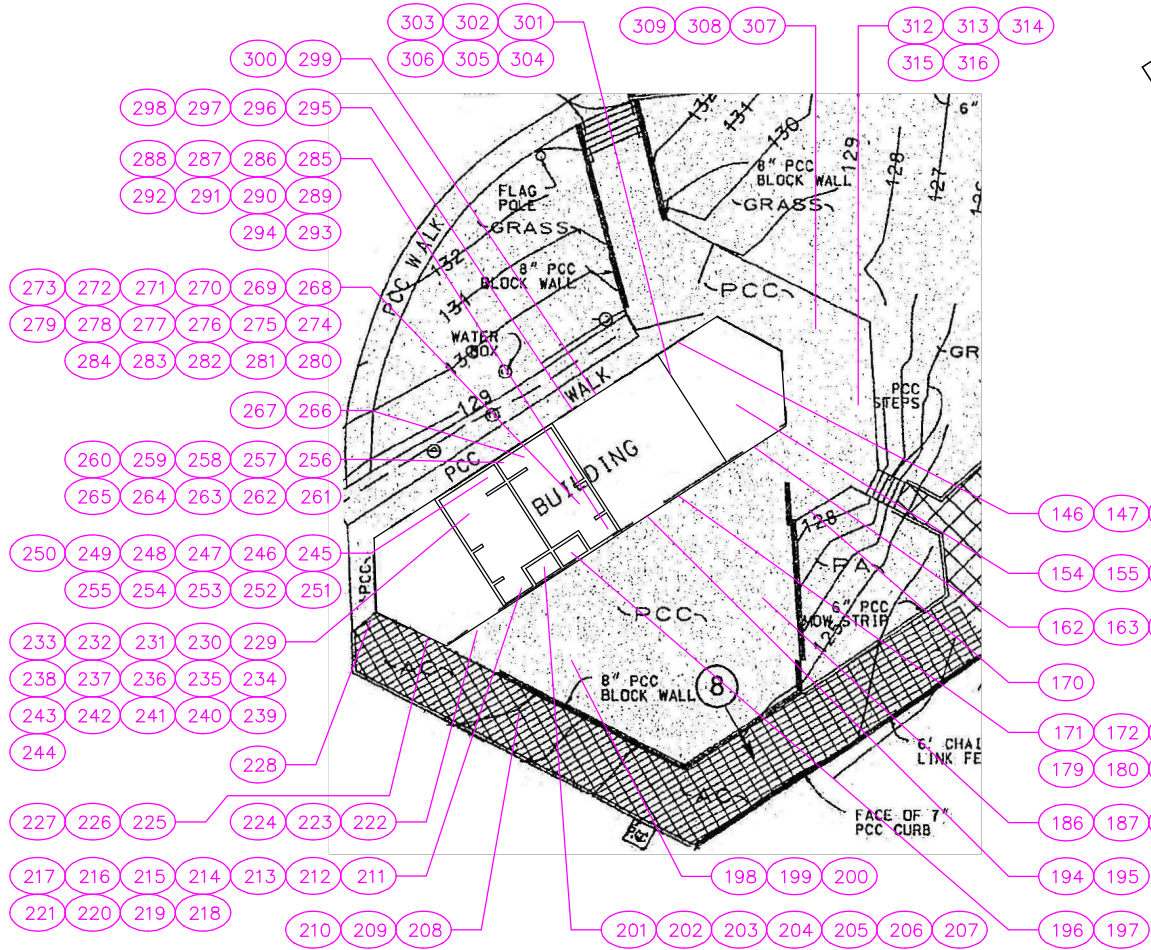

NO.	DATE	DESCRIPTION	APPROVED
REVISIONS			

DESIGNED —
 DRAWN — FK
 CHECKED — ES
 DATE 9/27/2010

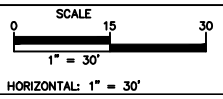

CITY OF RANCHO PALOS VERDES



CITY OF RANCHO PALOS VERDES
 ACCESSIBILITY SELF-EVALUATION AND TRANSITION PLAN

CITY OF RANCHO PALOS VERDES	
DIRECTOR OF PUBLIC WORKS	DATE