



MATCHLINE SEE SHEET # L-2

MINIMIZING IRRIGATION DISTURBANCE IN COASTAL SAGE SCRUB AREAS:
CONTRACTOR TO VERIFY LOCATION(S) OF COASTAL SAGE SCRUB WHEN LAYING OUT IRRIGATION PIPING AND HEADS. INTENT IS TO AVOID DISTURBING OR SPRAYING INTO SUBSTANTIAL AREAS OF NATIVE VEGETATION.

NOTE REGARDING 'IRRIGATION ONLY' ZONE: (THIS ENTIRE SHEET)
CONTRACTOR TO COMPACT, REGRADE AND OVERSEED ALL AREAS DISTURBED BY IRRIGATION INSTALLATION. (i.e. TRENCHING ETC.)

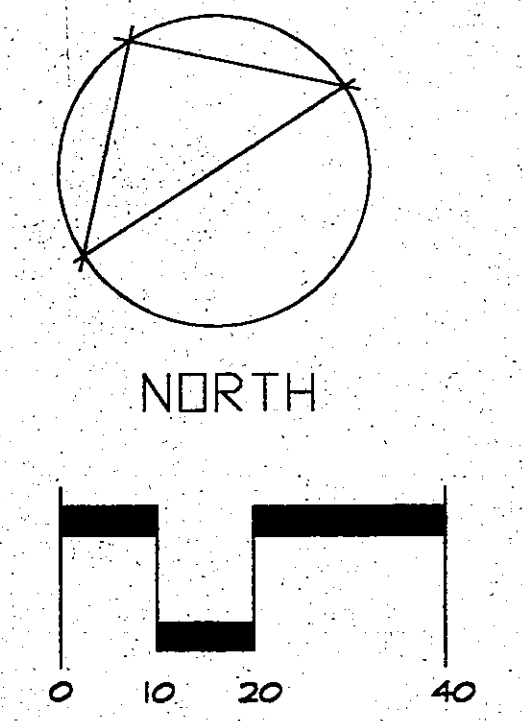

BOB YEO, FALTA ARCHITECT INC.
500 TOWN CENTER DRIVE, 2ND FLOOR
COSTA MESA, CA 92626
TEL: 714-441-0111
FAX: 714-441-0111
PARRUCK HARRY, AIA, PE, ASSOCIATE ARCHITECT

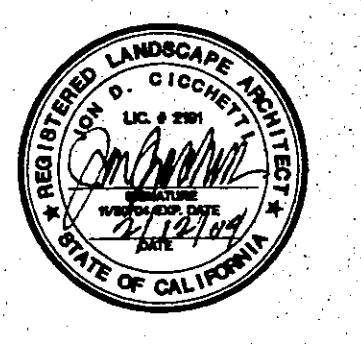

JON DAVID CICHETTI
LANDSCAPE ARCHITECTS
C.N. 2191
2160 E. SPRING ST. SUITE 110
LONG BEACH, CA 90801
562-588-8900
562-588-8900 FAX

POINT VICENTE INTERPRETIVE
CENTER EXPANSION
31501 Palos Verdes Drive West
Nancho Palos Verdes, CA

Irrigation Plan

DRAWN: JDC
CHECKED: JDC
DATE: 2-12-04
SCALE: 1"=20'-0"
JOB. NO.: 232
SHEET: L-3
12 OF 69 SHEETS

1/2" = 1' scale
1/27/03