
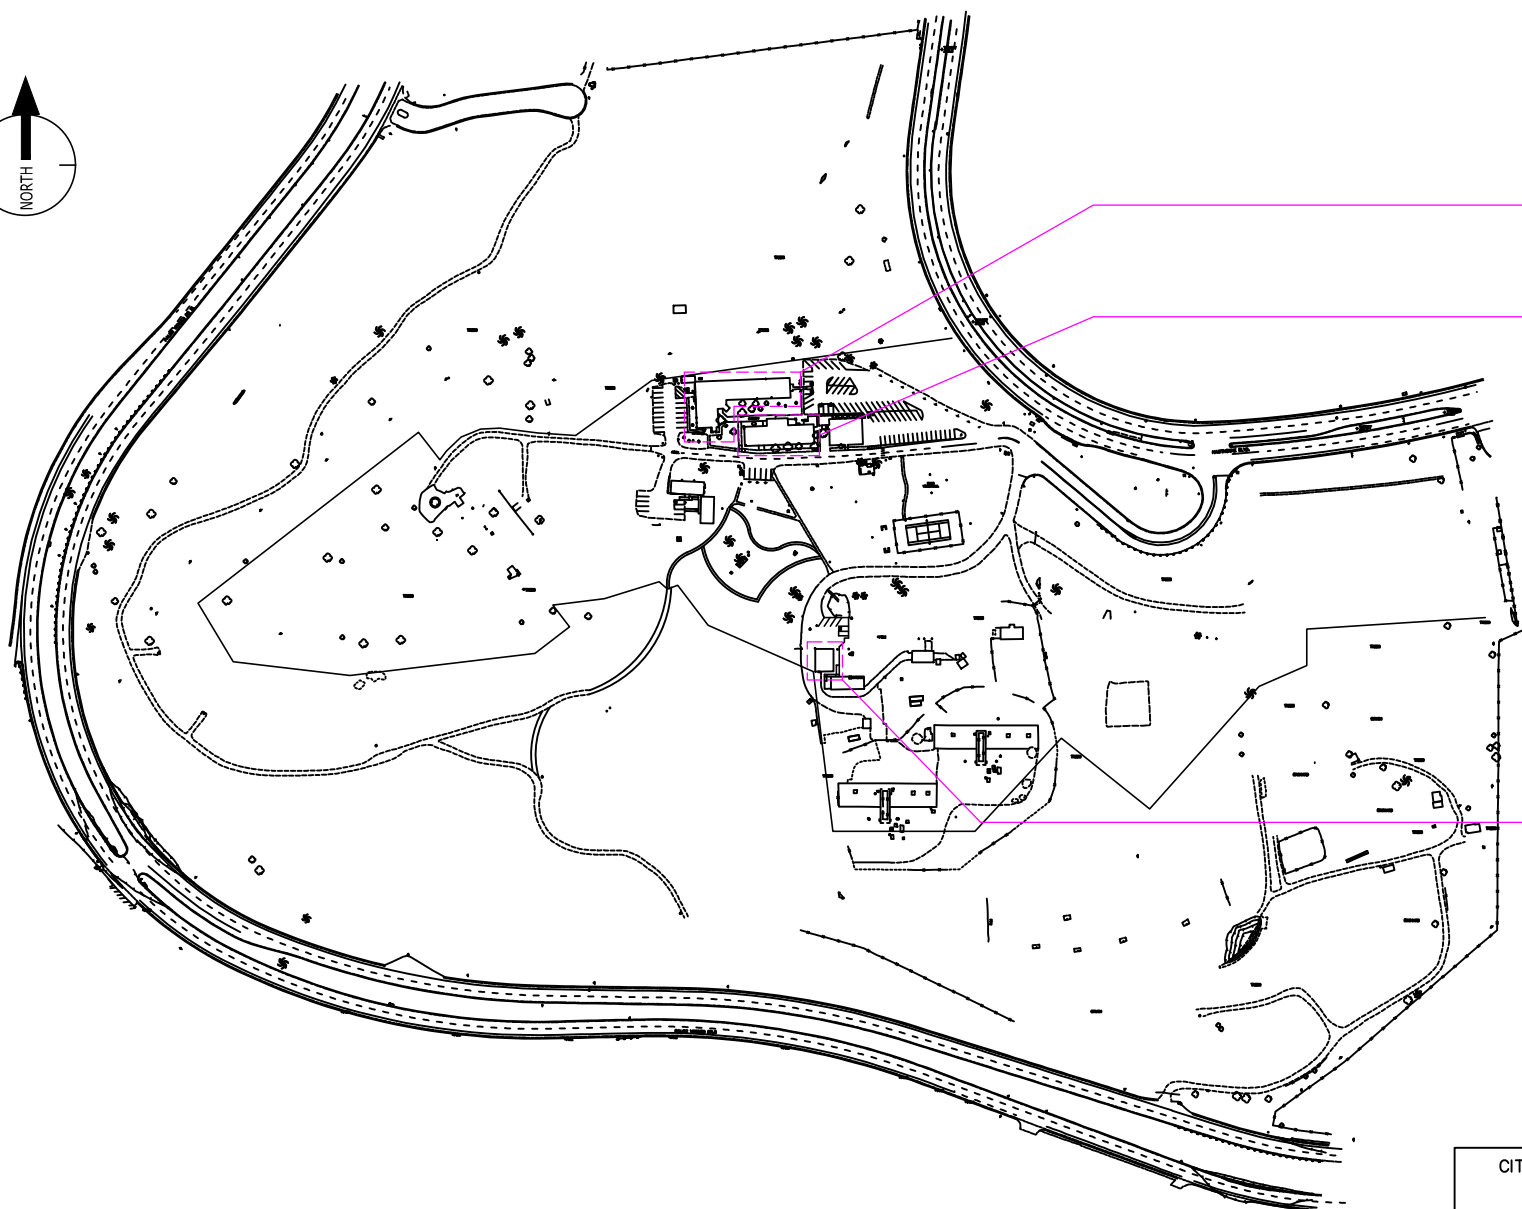


FACILITY ID #02 - CITY HALL BUILDINGS (OVERALL)
 30940 Hawthorne Blvd., Rancho Palos Verdes, CA 90275

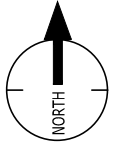

SEE SHEET 5 & 6


SEE SHEET 3 & 4

SEE SHEET 2

CITY OF RANCHO PALOS VERDES	
DIRECTOR OF PUBLIC WORKS	DATE

NO.	DATE	DESCRIPTION	APPROVED
REVISIONS			

DESIGNED	---
DRAWN	ES
CHECKED	---
DATE	9/23/2021


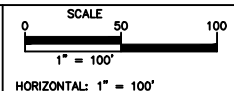


CITY OF RANCHO PALOS VERDES

CITY OF RANCHO PALOS VERDES
 ACCESSIBILITY SELF-EVALUATION AND TRANSITION PLAN


SHEET 1 OF 6
 SHT. 1
 PROJECT NO. 012811

FACILITY ID #02 - CITY HALL (CH. 33)
 30940 Hawthorne Blvd., Rancho Palos Verdes, CA 90275

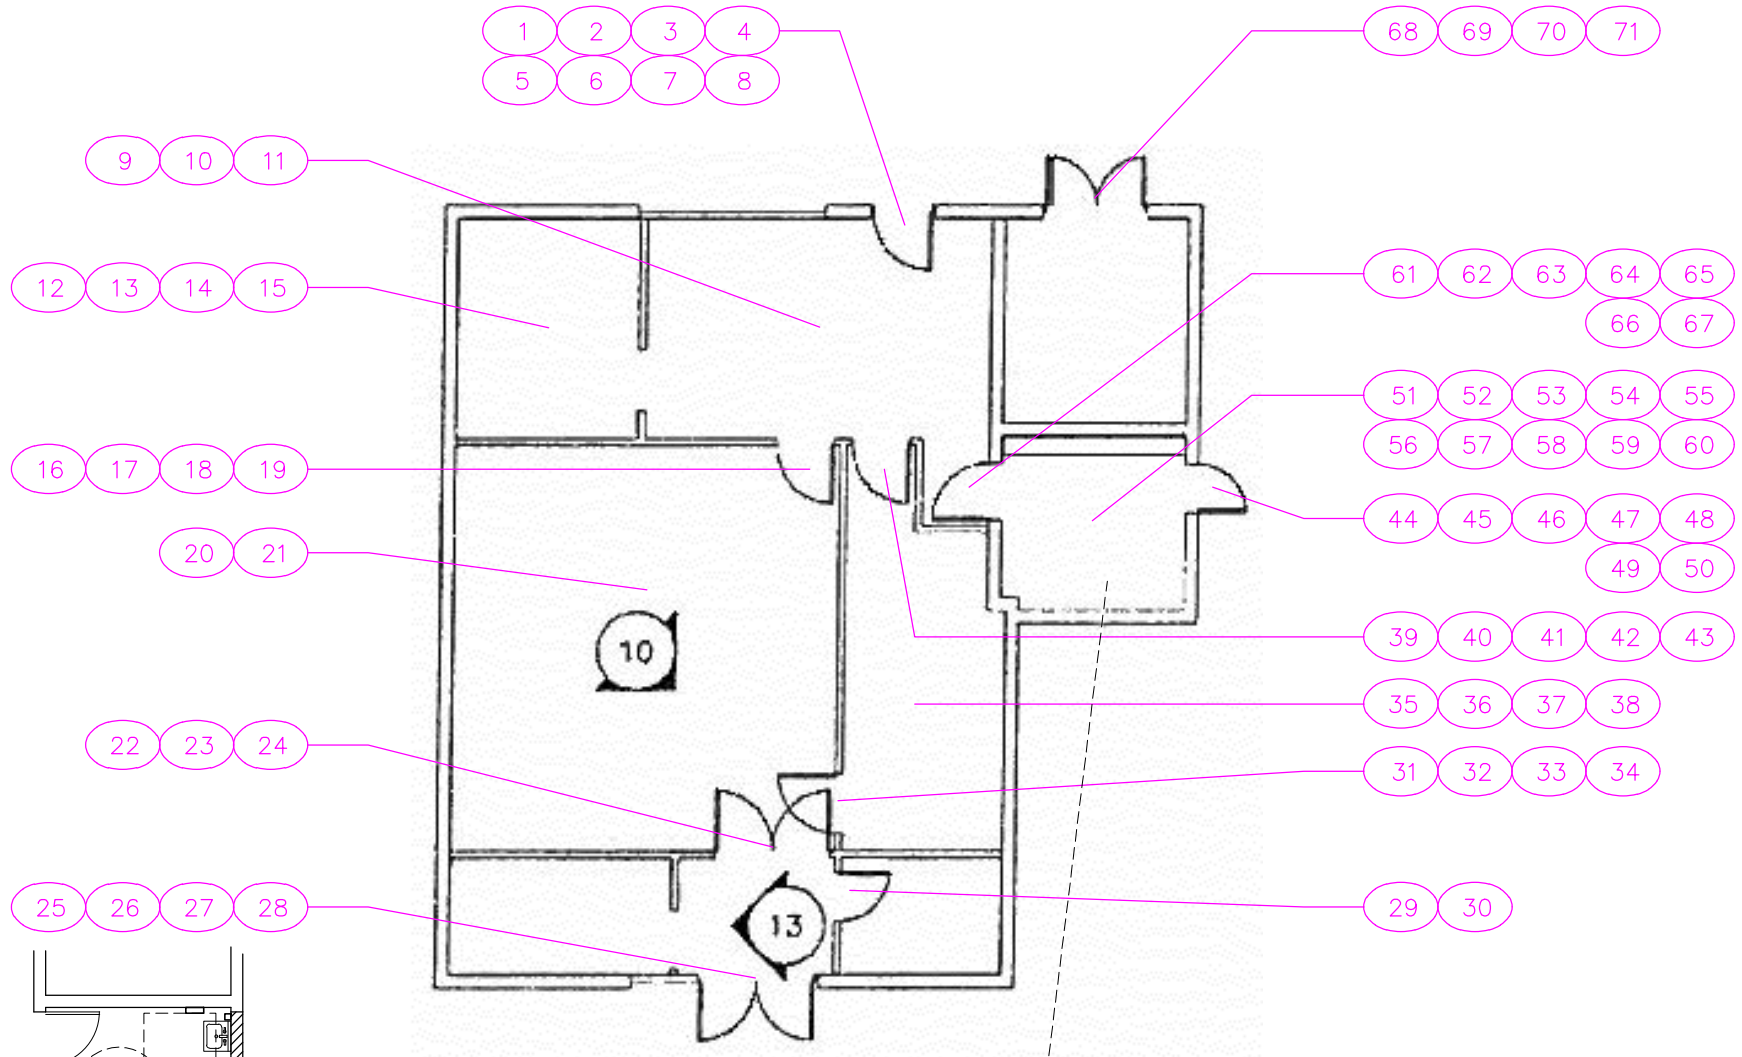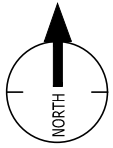

CORRECTIVE ACTION


SCALE: 3/32"=1'-0"

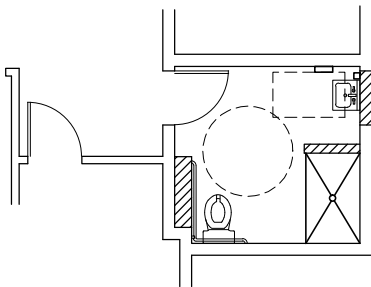

CITY OF RANCHO PALOS VERDES	
DIRECTOR OF PUBLIC WORKS	DATE

NO.	DATE	DESCRIPTION	APPROVED

DESIGNED —
 DRAWN — CV
 CHECKED — LA
 DATE 9/1/2019

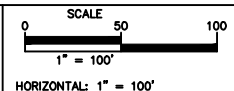



CITY OF RANCHO PALOS VERDES




CITY OF RANCHO PALOS VERDES
 ACCESSIBILITY SELF-EVALUATION AND TRANSITION PLAN

SHEET 2 OF 6
 SHT. 2
 PROJECT NO. 012811

FACILITY ID #02 - CITY HALL (COMMUNITY DEVELOPMENT)
 30940 Hawthorne Blvd., Rancho Palos Verdes, CA 90275

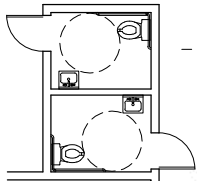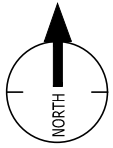


CORRECTIVE ACTION
 SCALE: 1/8"=1'-0"

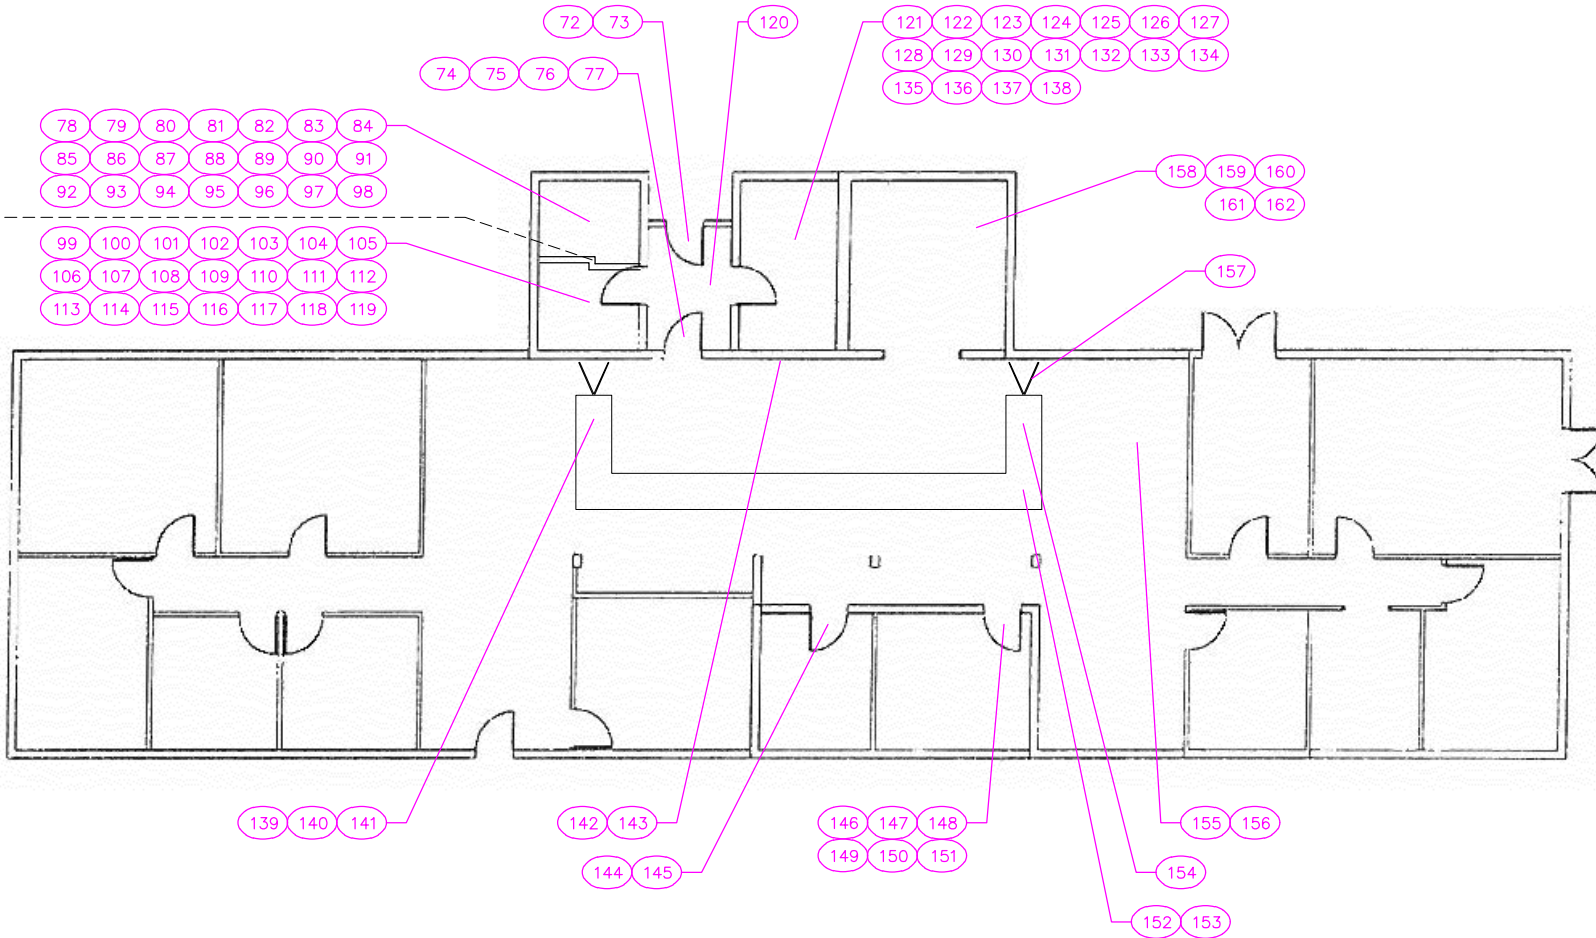

CITY OF RANCHO PALOS VERDES	
_____ DIRECTOR OF PUBLIC WORKS	_____ DATE

NO.	DATE	DESCRIPTION	APPROVED
REVISIONS			

DESIGNED --
 DRAWN CV
 CHECKED LA
 DATE 9/1/2019

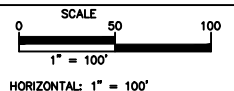



CITY OF RANCHO PALOS VERDES



CITY OF RANCHO PALOS VERDES
 ACCESSIBILITY SELF-EVALUATION AND TRANSITION PLAN

SHEET 3 OF 6
 SHT. 3
 PROJECT NO. 012811


FACILITY ID #02 - CITY HALL (COMMUNITY DEVELOPMENT)
 30940 Hawthorne Blvd., Rancho Palos Verdes, CA 90275

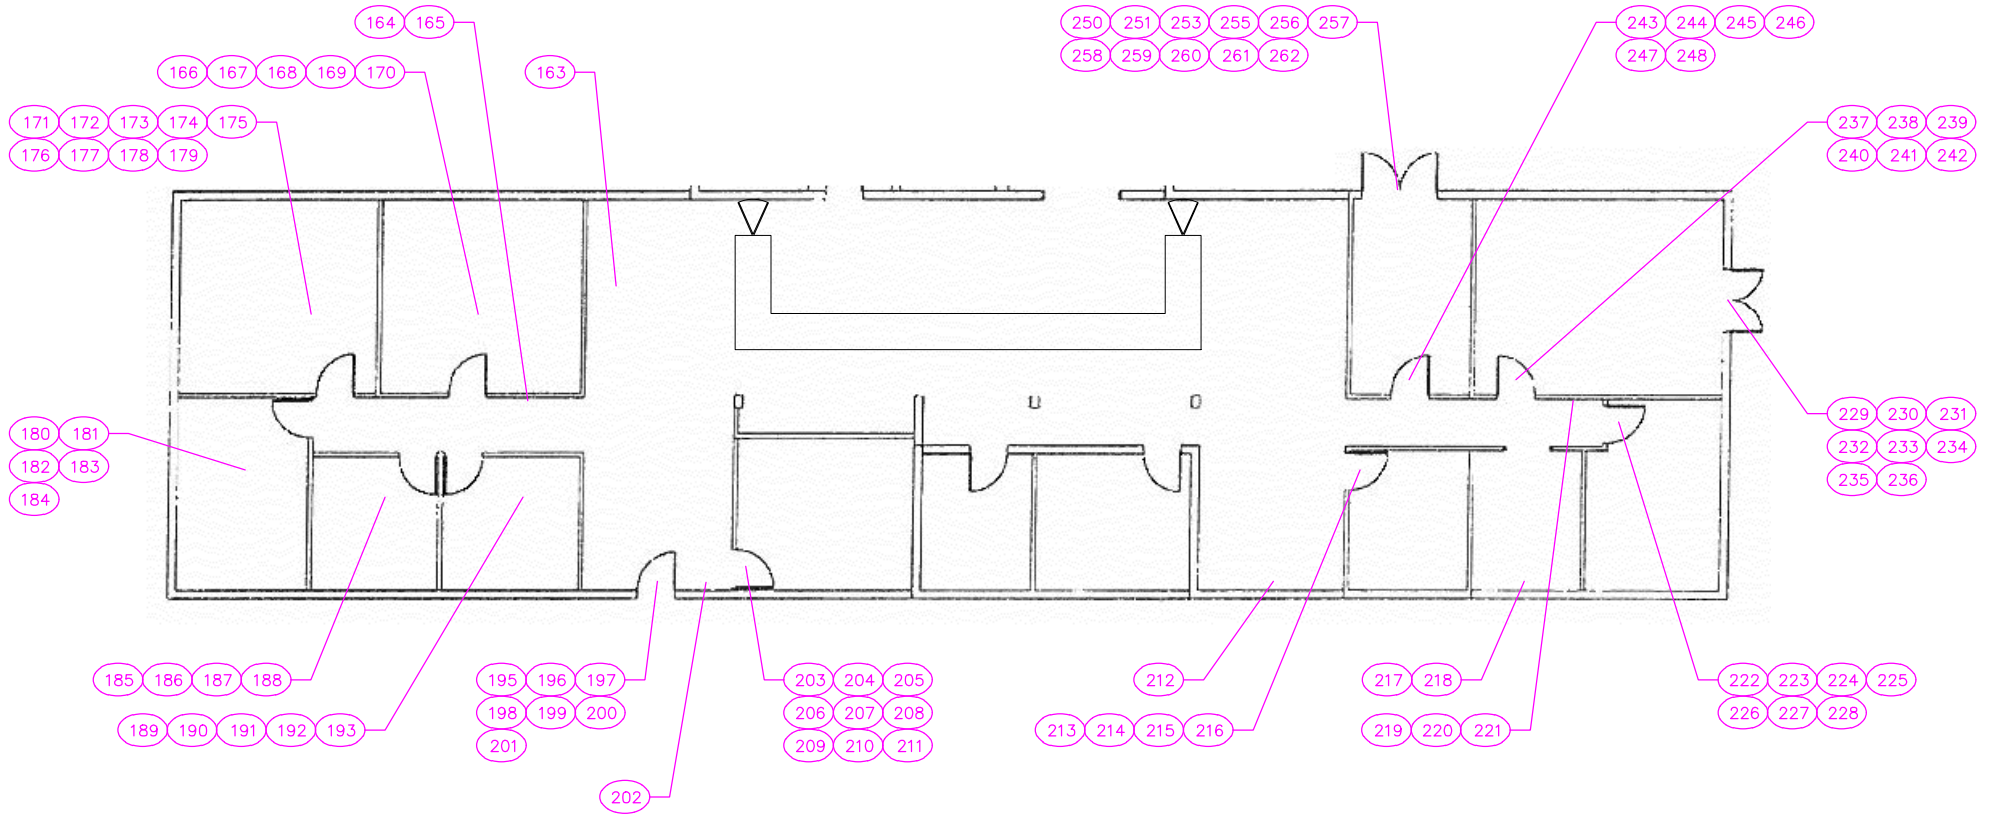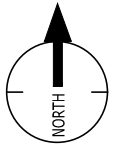


CITY OF RANCHO PALOS VERDES	
DIRECTOR OF PUBLIC WORKS	DATE

NO.	DATE	DESCRIPTION	APPROVED
REVISIONS			

DESIGNED	--
DRAWN	CV
CHECKED	LA
DATE	9/1/2019

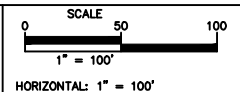

CITY OF RANCHO PALOS VERDES




CITY OF RANCHO PALOS VERDES
 ACCESSIBILITY SELF-EVALUATION AND TRANSITION PLAN

SHEET 4 OF 6
 SHT. 4
 PROJECT NO. 012811

FACILITY ID #02 - CITY HALL (ADMINISTRATION 1ST FLR.)


30940 Hawthorne Blvd., Rancho Palos Verdes, CA 90275

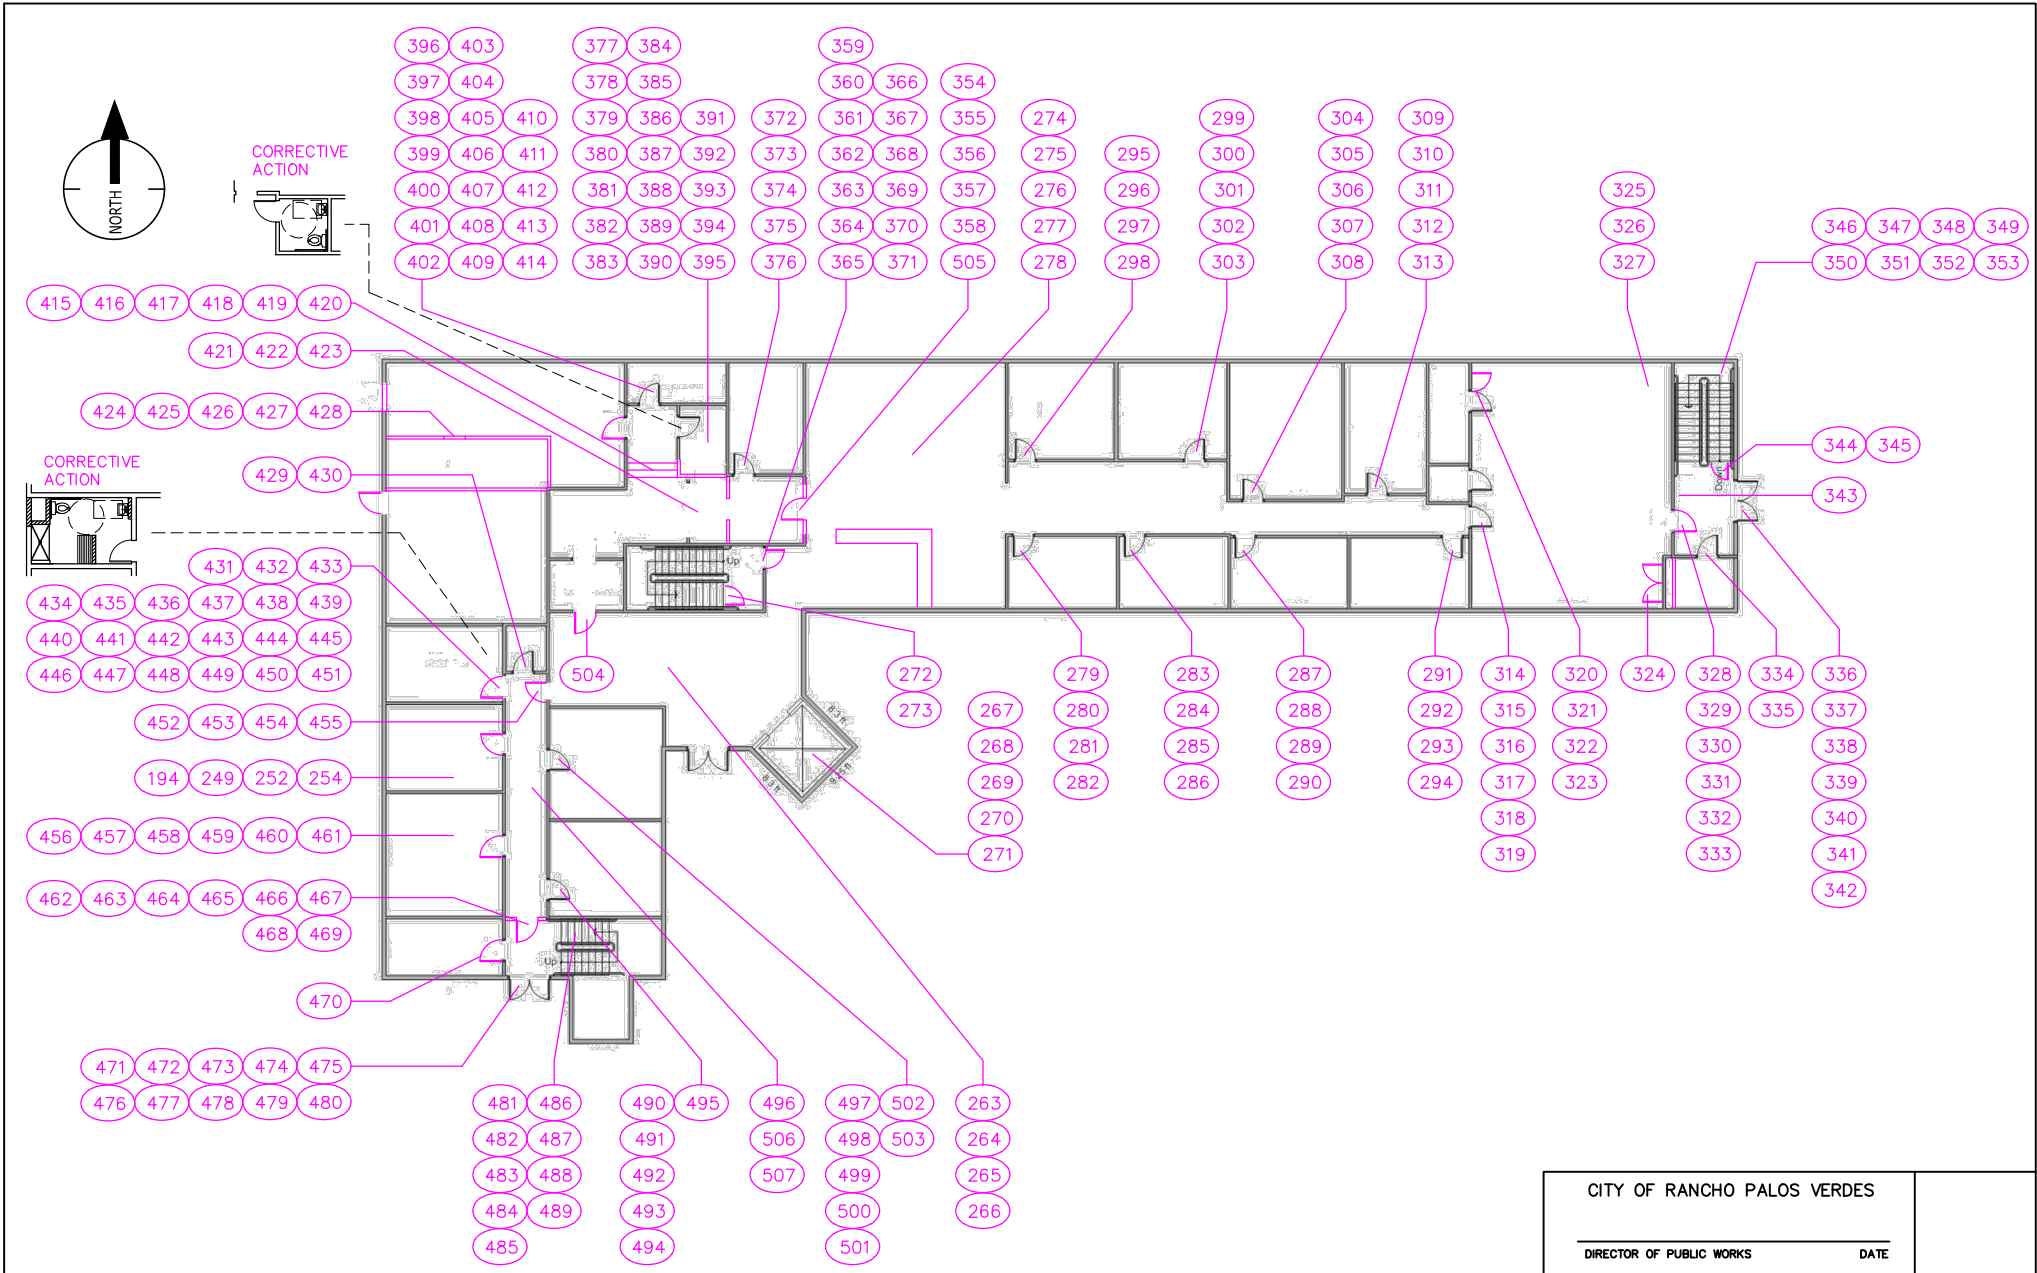


CITY OF RANCHO PALOS VERDES	
DIRECTOR OF PUBLIC WORKS	DATE

NO.	DATE	DESCRIPTION	APPROVED
REVISIONS			

DESIGNED	—
DRAWN	CV
CHECKED	LA
DATE	2/1/2012

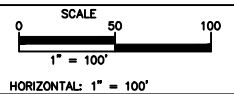



CITY OF RANCHO PALOS VERDES



CITY OF RANCHO PALOS VERDES
ACCESSIBILITY SELF-EVALUATION AND TRANSITION PLAN

SHEET 5 OF 6
SHT. 5
PROJECT NO. 012811


FACILITY ID #02 - CITY HALL (ADMINISTRATION 2ND FLR.)
 30940 Hawthorne Blvd., Rancho Palos Verdes, CA 90275

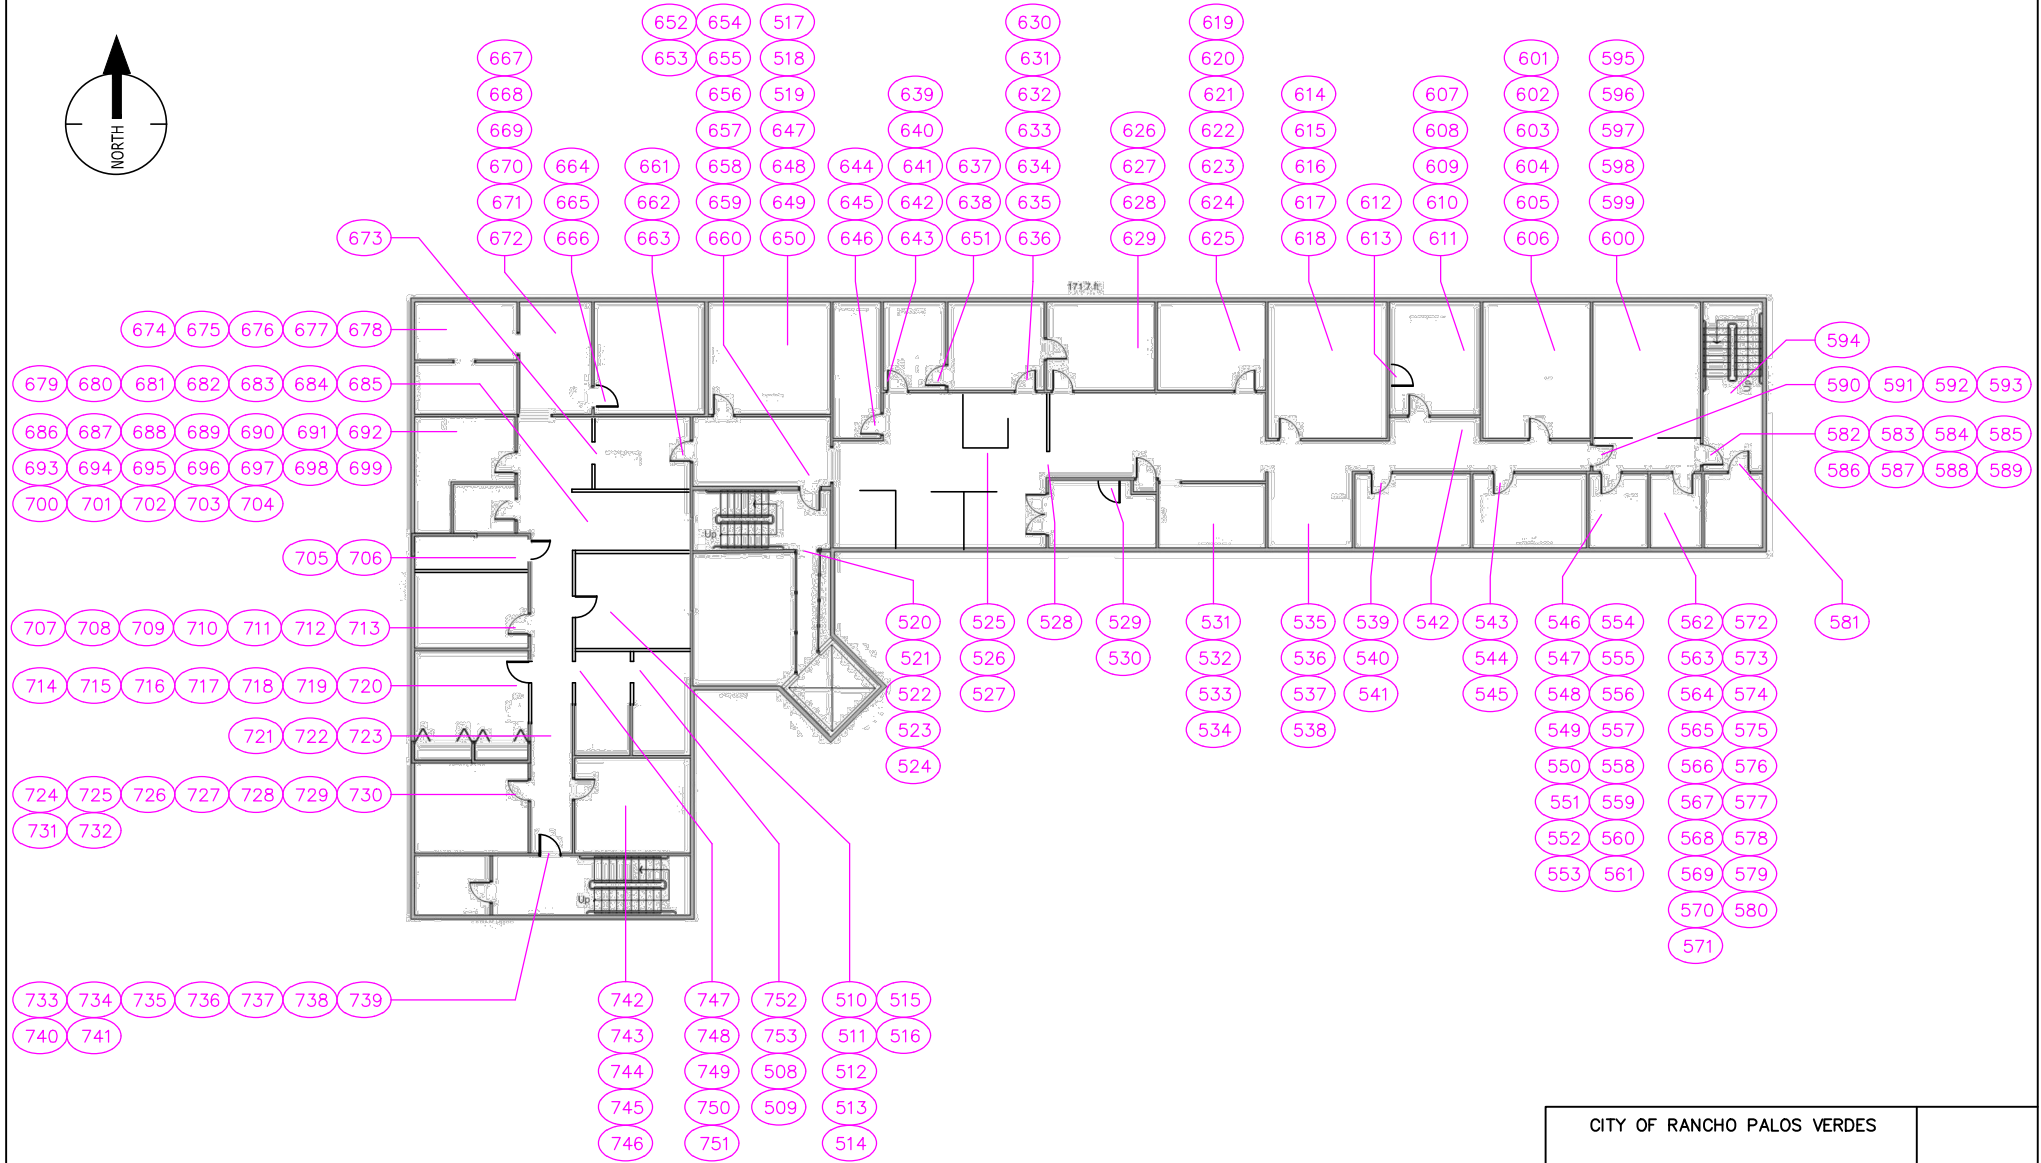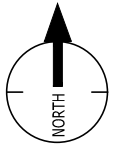


CITY OF RANCHO PALOS VERDES	
DIRECTOR OF PUBLIC WORKS	DATE

NO.	DATE	DESCRIPTION	APPROVED
REVISIONS			

DESIGNED	—
DRAWN	CV
CHECKED	LA
DATE	2/1/2019

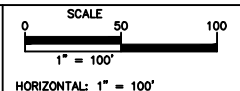

CITY OF RANCHO PALOS VERDES



CITY OF RANCHO PALOS VERDES
 ACCESSIBILITY SELF-EVALUATION AND TRANSITION PLAN