
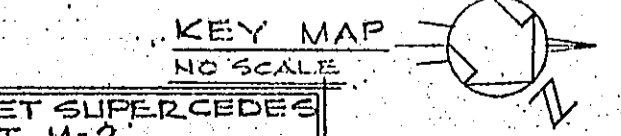
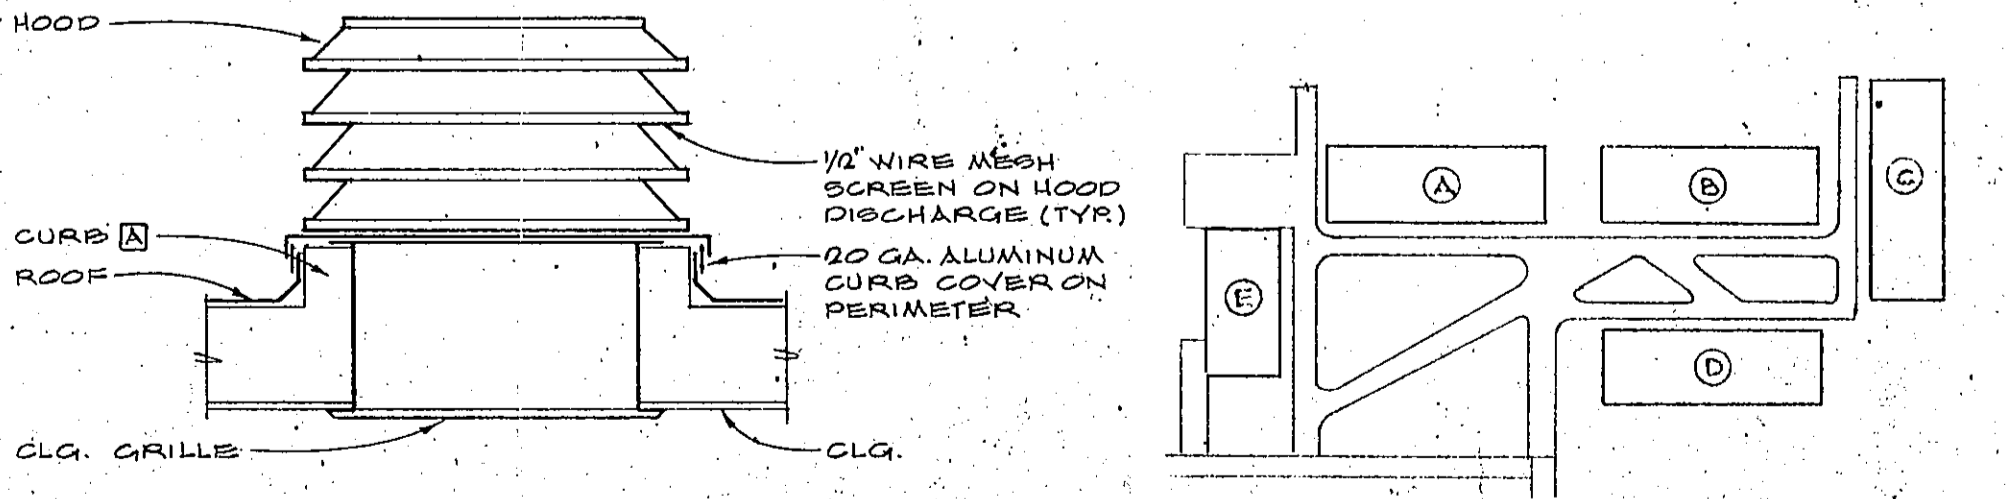
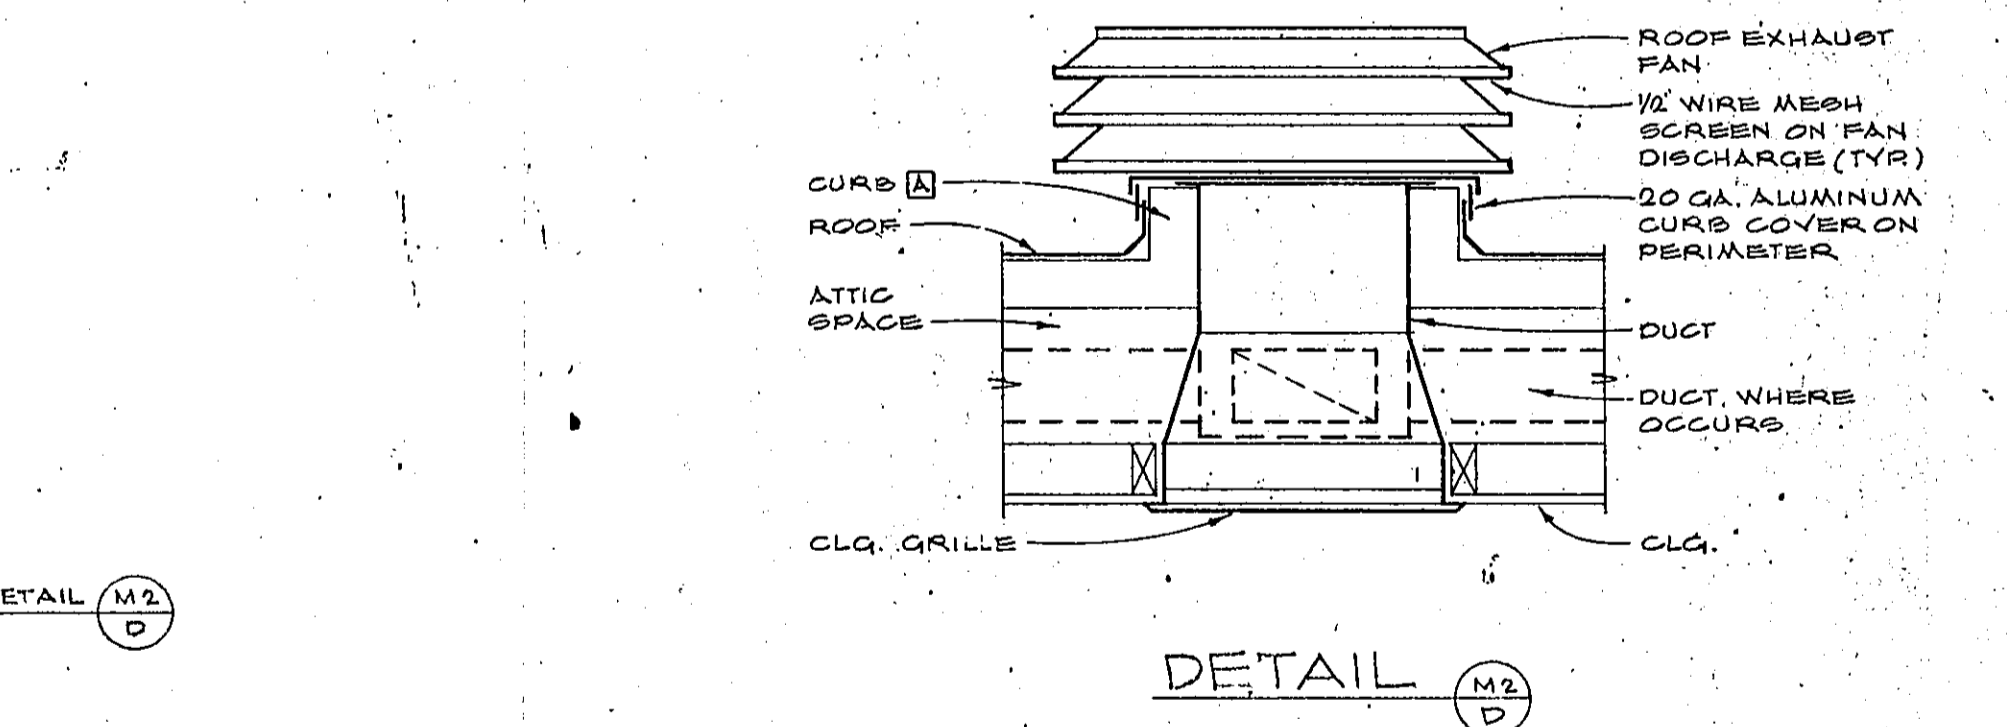


VENTILATING ABBREVIATIONS
 E.A.G. EXHAUST AIR GRILLE
 E.A.R. EXHAUST AIR REGISTER
 S.I. SOUND INSULATION
 [A] FURNISHED & INSTALLED UNDER THE ARCHITECTURAL DIVISION OF THE SPECIFICATIONS.
 [E] FURNISHED & INSTALLED UNDER THE ELECTRICAL DIVISION OF THE SPECIFICATIONS.

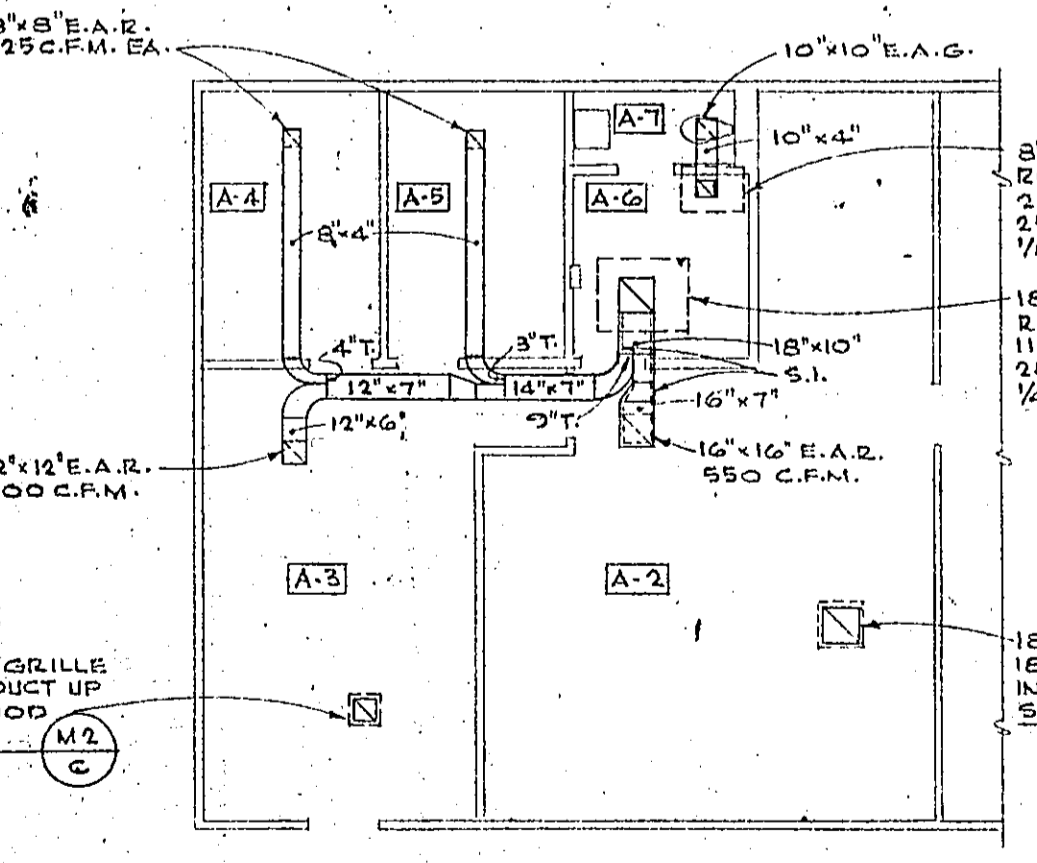

H & K ENGINEERING, INC.
CONSULTING MECHANICAL ENGINEERING
108 WEST 24TH STREET
LOS ANGELES, CALIFORNIA 90017
PHONE 462-0414

KISTNER, WRIGHT & WRIGHT
ARCHITECTS AND ENGINEERS
LOS ANGELES, CALIFORNIA

STATE FIRE MARSHAL
STATE OF CALIFORNIA
APPROVED: [Signature] 1/18/67

APPROVED
STATE FIRE MARSHAL
STATE OF CALIFORNIA
DATE: JAN 18 1967

MECHANICAL FLOOR PLANS - UNITS "A", "B", "C", "D", "E"
LADERA LINDA SCHOOL
PALOS VERDES PENINSULA UNIFIED SCHOOLS DISTRICT
ROLLING HILLS, CALIFORNIA

DATE: [Blank]
DR. BY: [Blank]
CHECKED BY: [Blank]
JOB NO.: 66-6
OF SHEETS: 1-2

CONTRACTOR TO VERIFY ALL DIMENSIONS AT THE JOB

THIS CHANGE SHEET SUPERCEDES ORIGINAL SHEET M-2