


FACILITY ID #8 - LADERA LINDA PARK & COMMUNITY CENTER
32201 Forrestal Drive, Rancho Palos Verdes, CA 90275

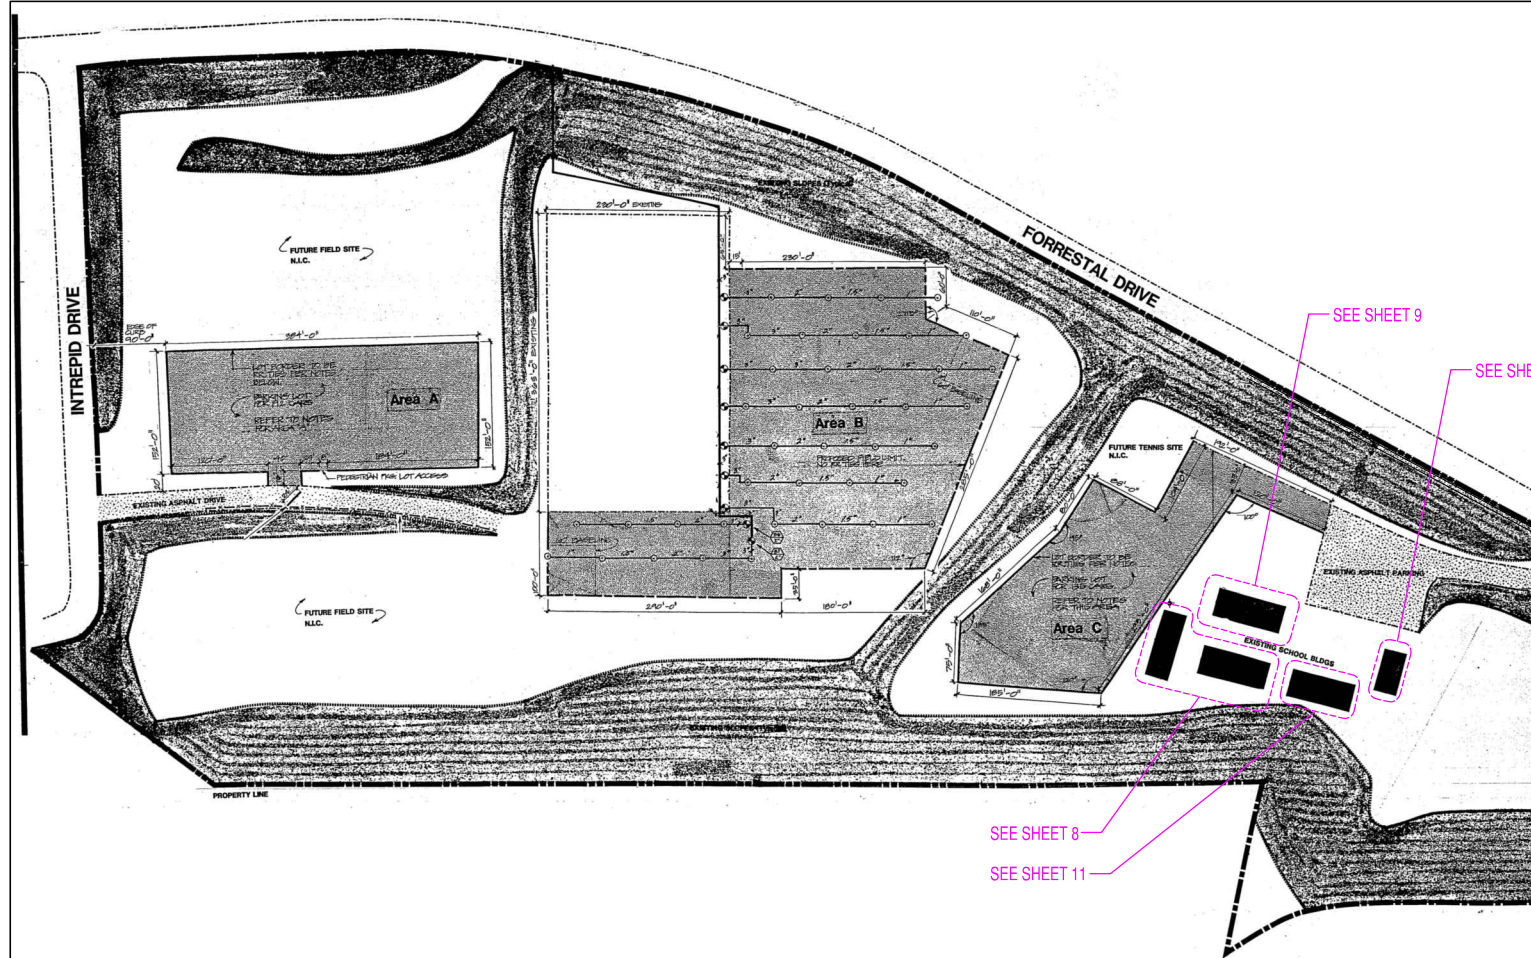


CITY OF RANCHO PALOS VERDES

DIRECTOR OF PUBLIC WORKS

DATE

NO.	DATE	DESCRIPTION	APPROVED

DESIGNED —
 DRAWN —
 CHECKED —
 DATE 9/1/2019

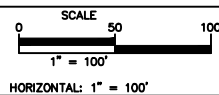

CITY OF RANCHO PALOS VERDES




CITY OF RANCHO PALOS VERDES
 ACCESSIBILITY SELF-EVALUATION AND TRANSITION PLAN

SHEET 1 OF 11

SHT. 1

PROJECT NO. 012811


FACILITY ID #8 - LADERA LINDA PARK & COMMUNITY CENTER
32201 Forrestal Drive, Rancho Palos Verdes, CA 90275

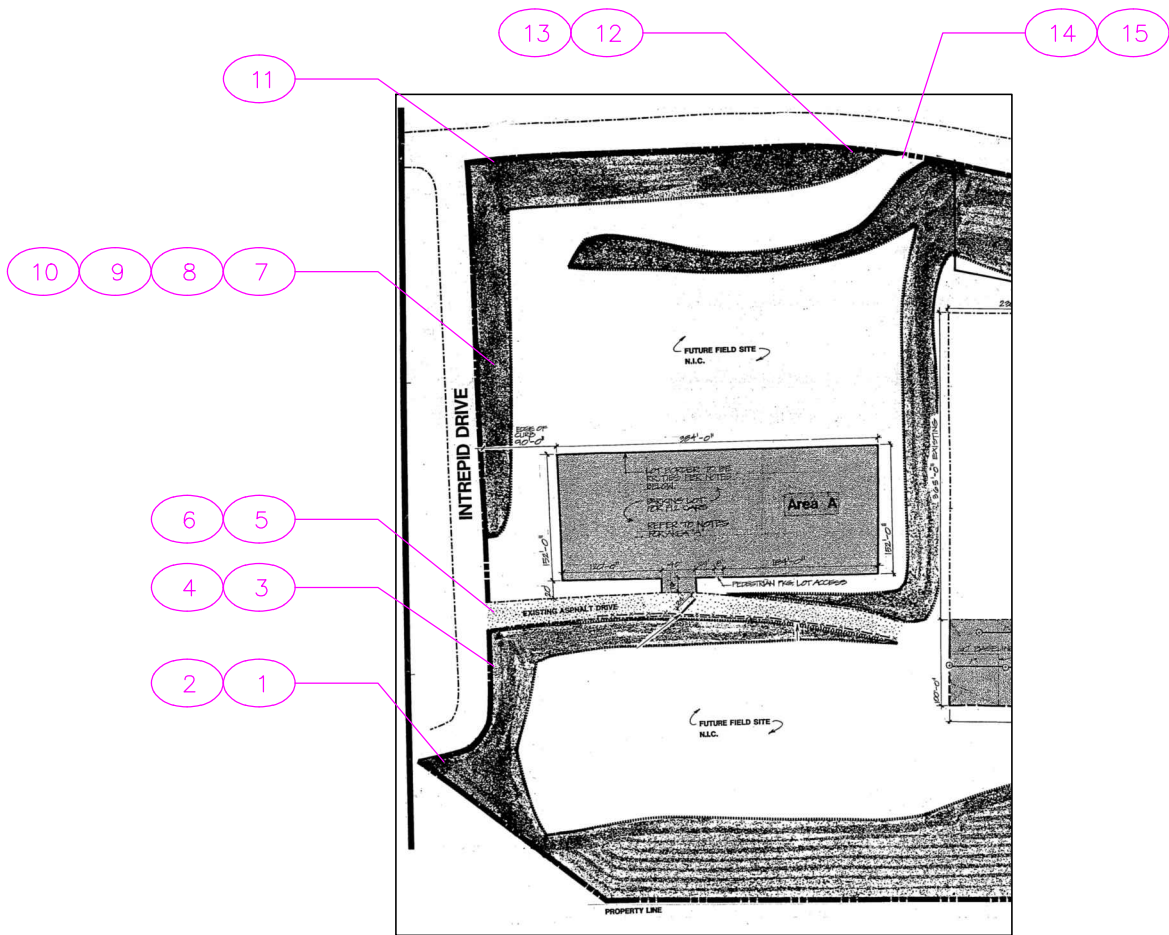

CITY OF RANCHO PALOS VERDES	
DIRECTOR OF PUBLIC WORKS	DATE

NO.	DATE	DESCRIPTION	APPROVED

DESIGNED	—
DRAWN	CV
CHECKED	LA
DATE	9/1/2019

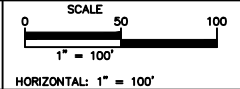


CITY OF RANCHO PALOS VERDES



CITY OF RANCHO PALOS VERDES
 ACCESSIBILITY SELF-EVALUATION AND TRANSITION PLAN


FACILITY ID #8 - LADERA LINDA PARK & COMMUNITY CENTER
32201 Forrestal Drive, Rancho Palos Verdes, CA 90275

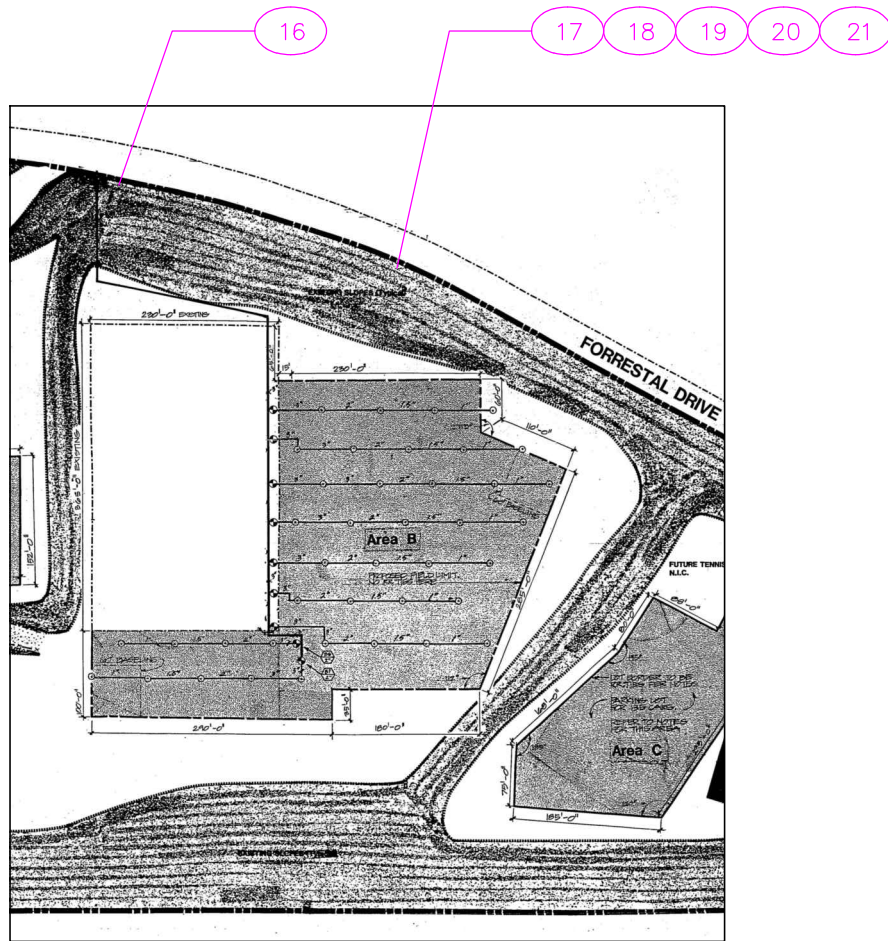

CITY OF RANCHO PALOS VERDES	
DIRECTOR OF PUBLIC WORKS	DATE

NO.	DATE	DESCRIPTION	APPROVED

DESIGNED	—
DRAWN	CV
CHECKED	LA
DATE	9/1/2019

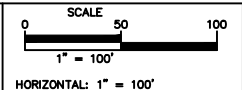


CITY OF RANCHO PALOS VERDES



CITY OF RANCHO PALOS VERDES
 ACCESSIBILITY SELF-EVALUATION AND TRANSITION PLAN


FACILITY ID #8 - LADERA LINDA PARK & COMMUNITY CENTER
32201 Forrestal Drive, Rancho Palos Verdes, CA 90275

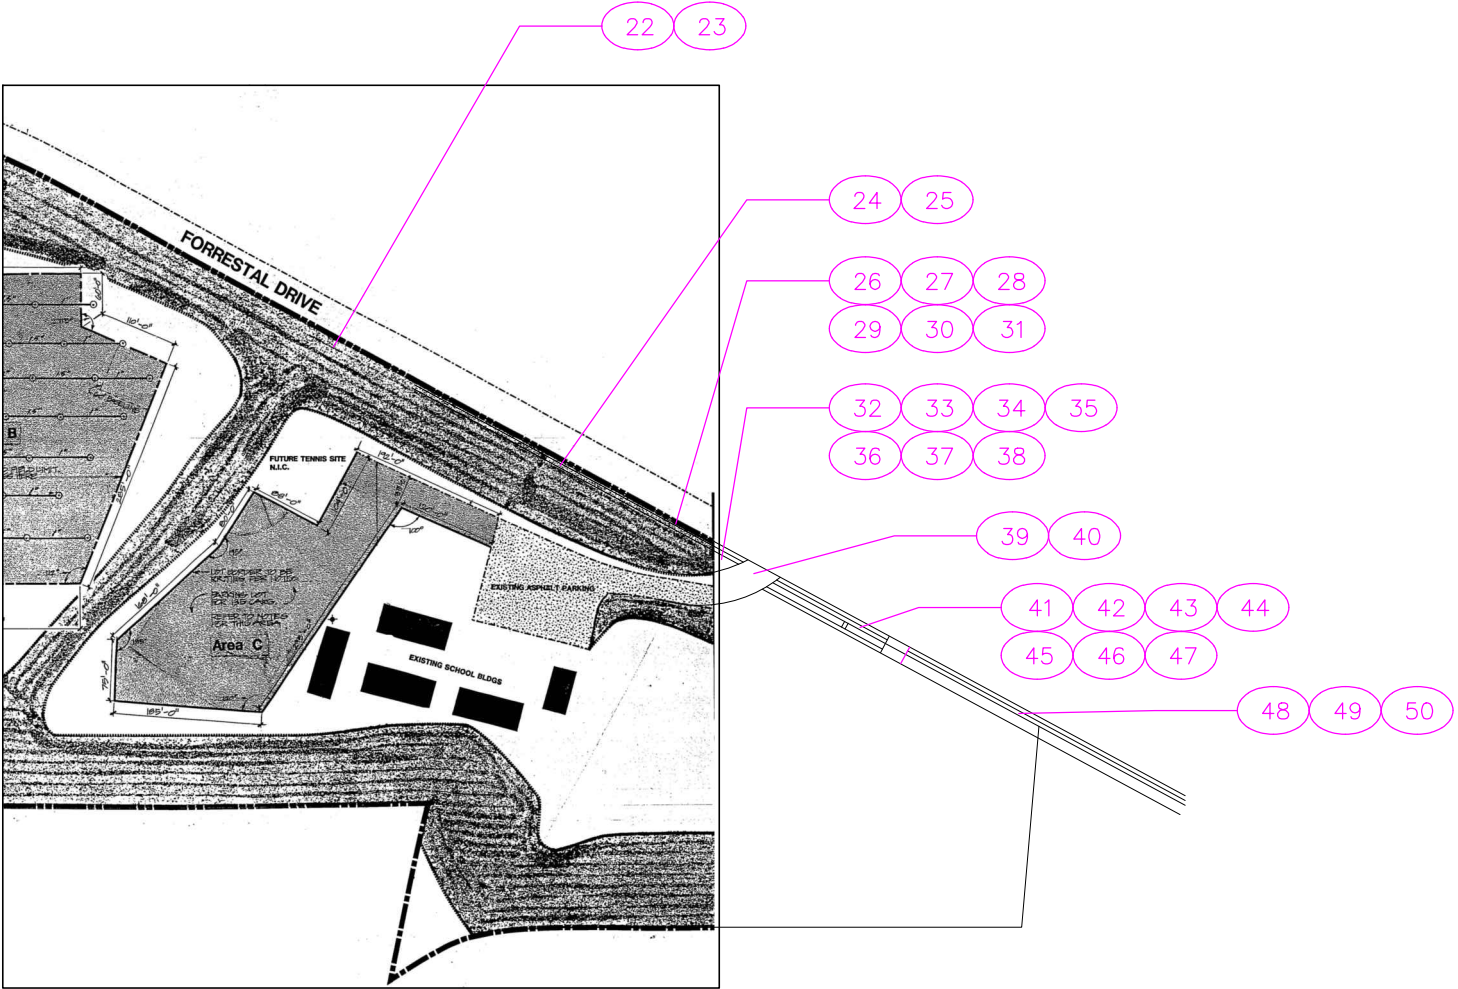

CITY OF RANCHO PALOS VERDES	
DIRECTOR OF PUBLIC WORKS	DATE

NO.	DATE	DESCRIPTION	APPROVED
REVISIONS			

DESIGNED	—
DRAWN	CV
CHECKED	LA
DATE	9/1/2019

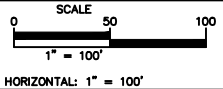


CITY OF RANCHO PALOS VERDES



CITY OF RANCHO PALOS VERDES
 ACCESSIBILITY SELF-EVALUATION AND TRANSITION PLAN

FACILITY ID #8 - LADERA LINDA PARK & COMMUNITY CENTER
32201 Forrestal Drive, Rancho Palos Verdes, CA 90275

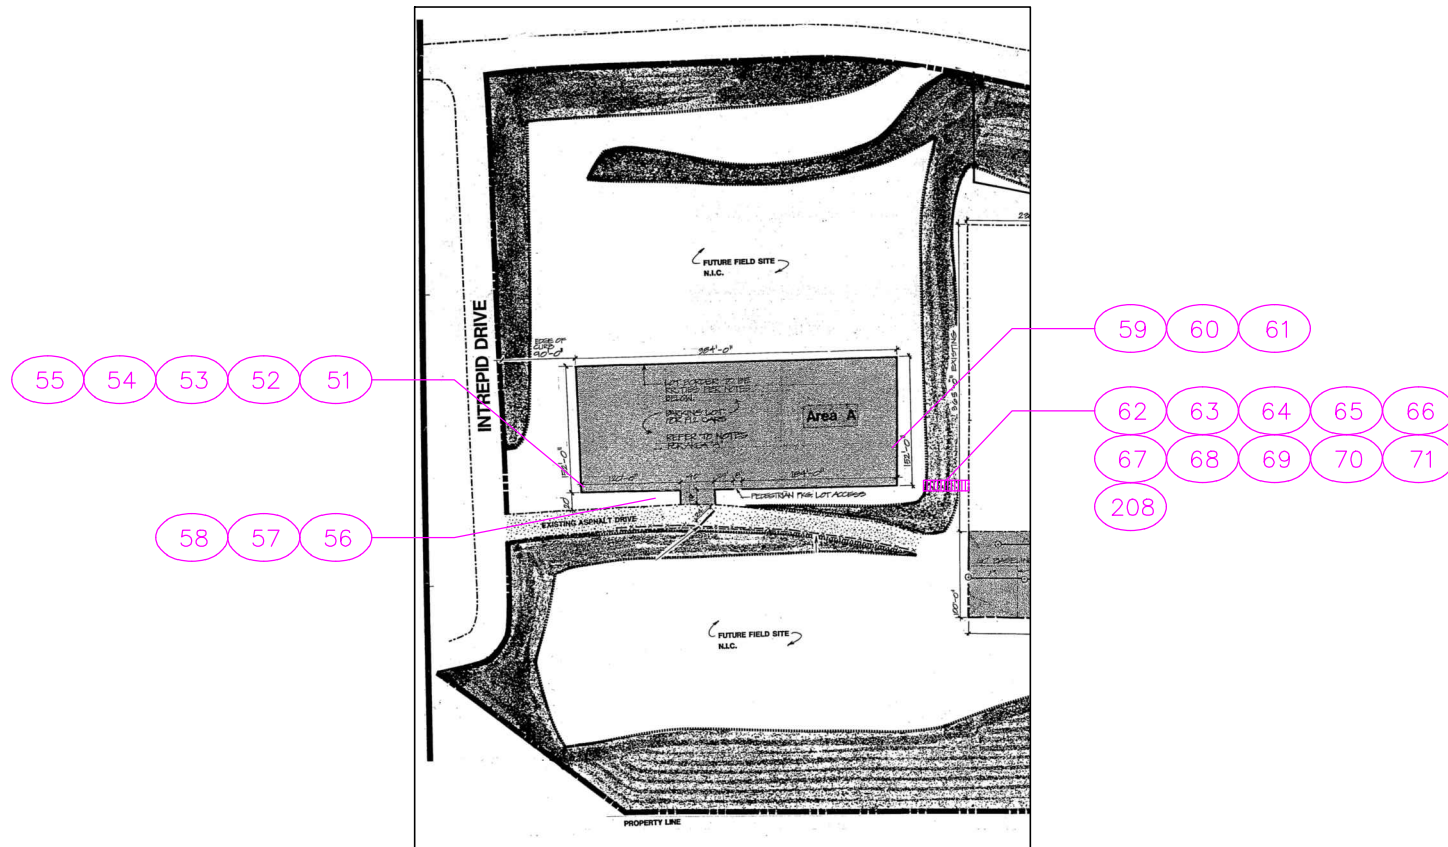


CITY OF RANCHO PALOS VERDES

DIRECTOR OF PUBLIC WORKS

DATE

NO.	DATE	DESCRIPTION	APPROVED

DESIGNED —
 DRAWN — CV
 CHECKED — LA
 DATE 9/1/2019

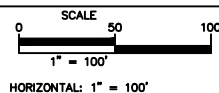

CITY OF RANCHO PALOS VERDES




CITY OF RANCHO PALOS VERDES
 ACCESSIBILITY SELF-EVALUATION AND TRANSITION PLAN

SHEET 5 OF 11

SHT. 5

PROJECT NO. 012811


FACILITY ID #8 - LADERA LINDA PARK & COMMUNITY CENTER
32201 Forrestal Drive, Rancho Palos Verdes, CA 90275

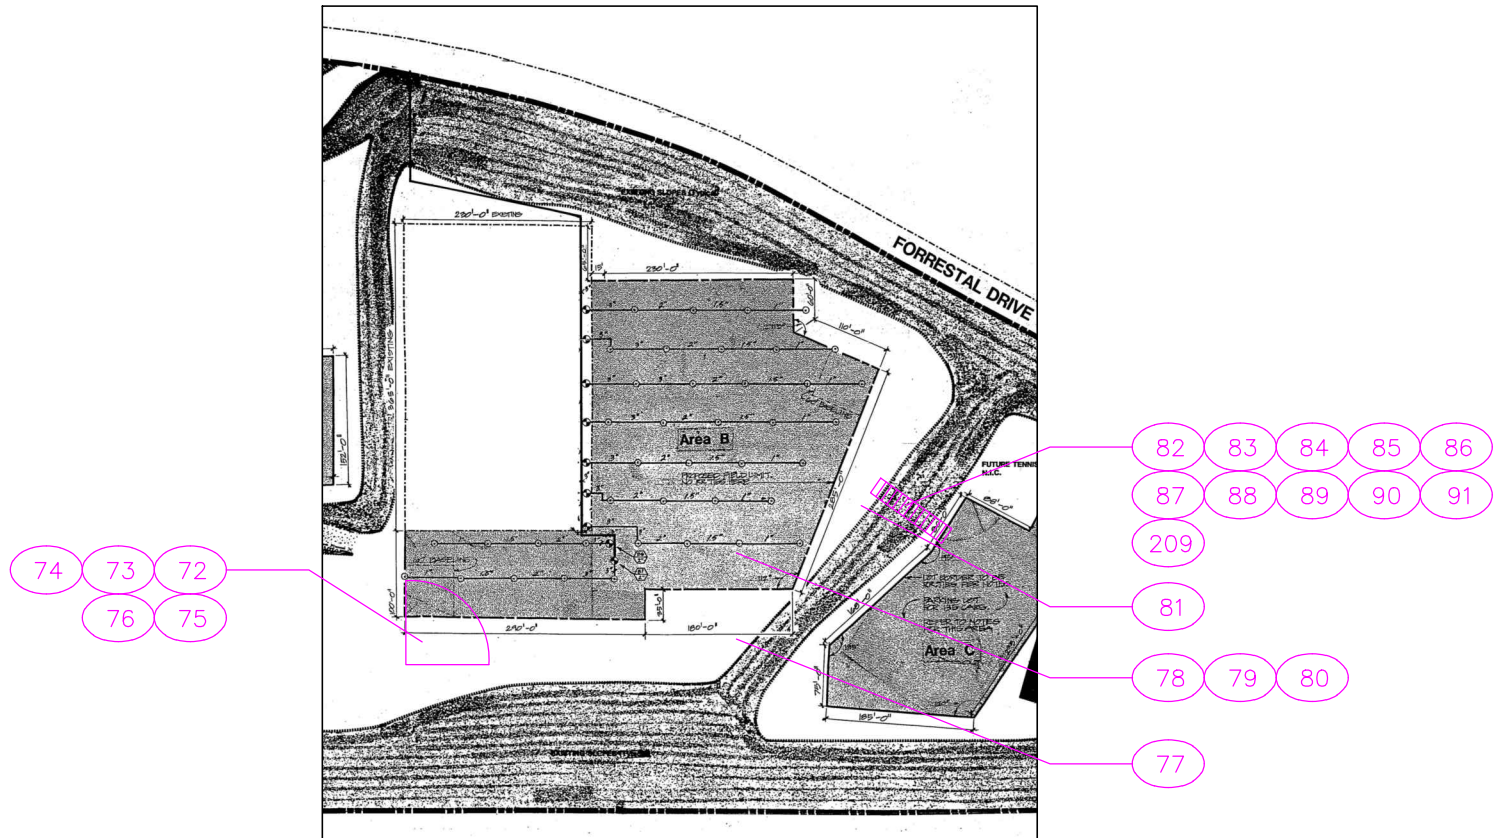

CITY OF RANCHO PALOS VERDES	
DIRECTOR OF PUBLIC WORKS	DATE

NO.	DATE	DESCRIPTION	APPROVED
REVISIONS			

DESIGNED	—
DRAWN	CV
CHECKED	LA
DATE	9/1/2019

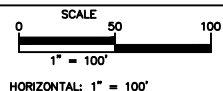


CITY OF RANCHO PALOS VERDES



CITY OF RANCHO PALOS VERDES
 ACCESSIBILITY SELF-EVALUATION AND TRANSITION PLAN


SHEET 6 OF 11
SHT. 6
PROJECT NO. 012811

FACILITY ID #8 - LADERA LINDA PARK & COMMUNITY CENTER
32201 Forrestral Drive, Rancho Palos Verdes, CA 90275

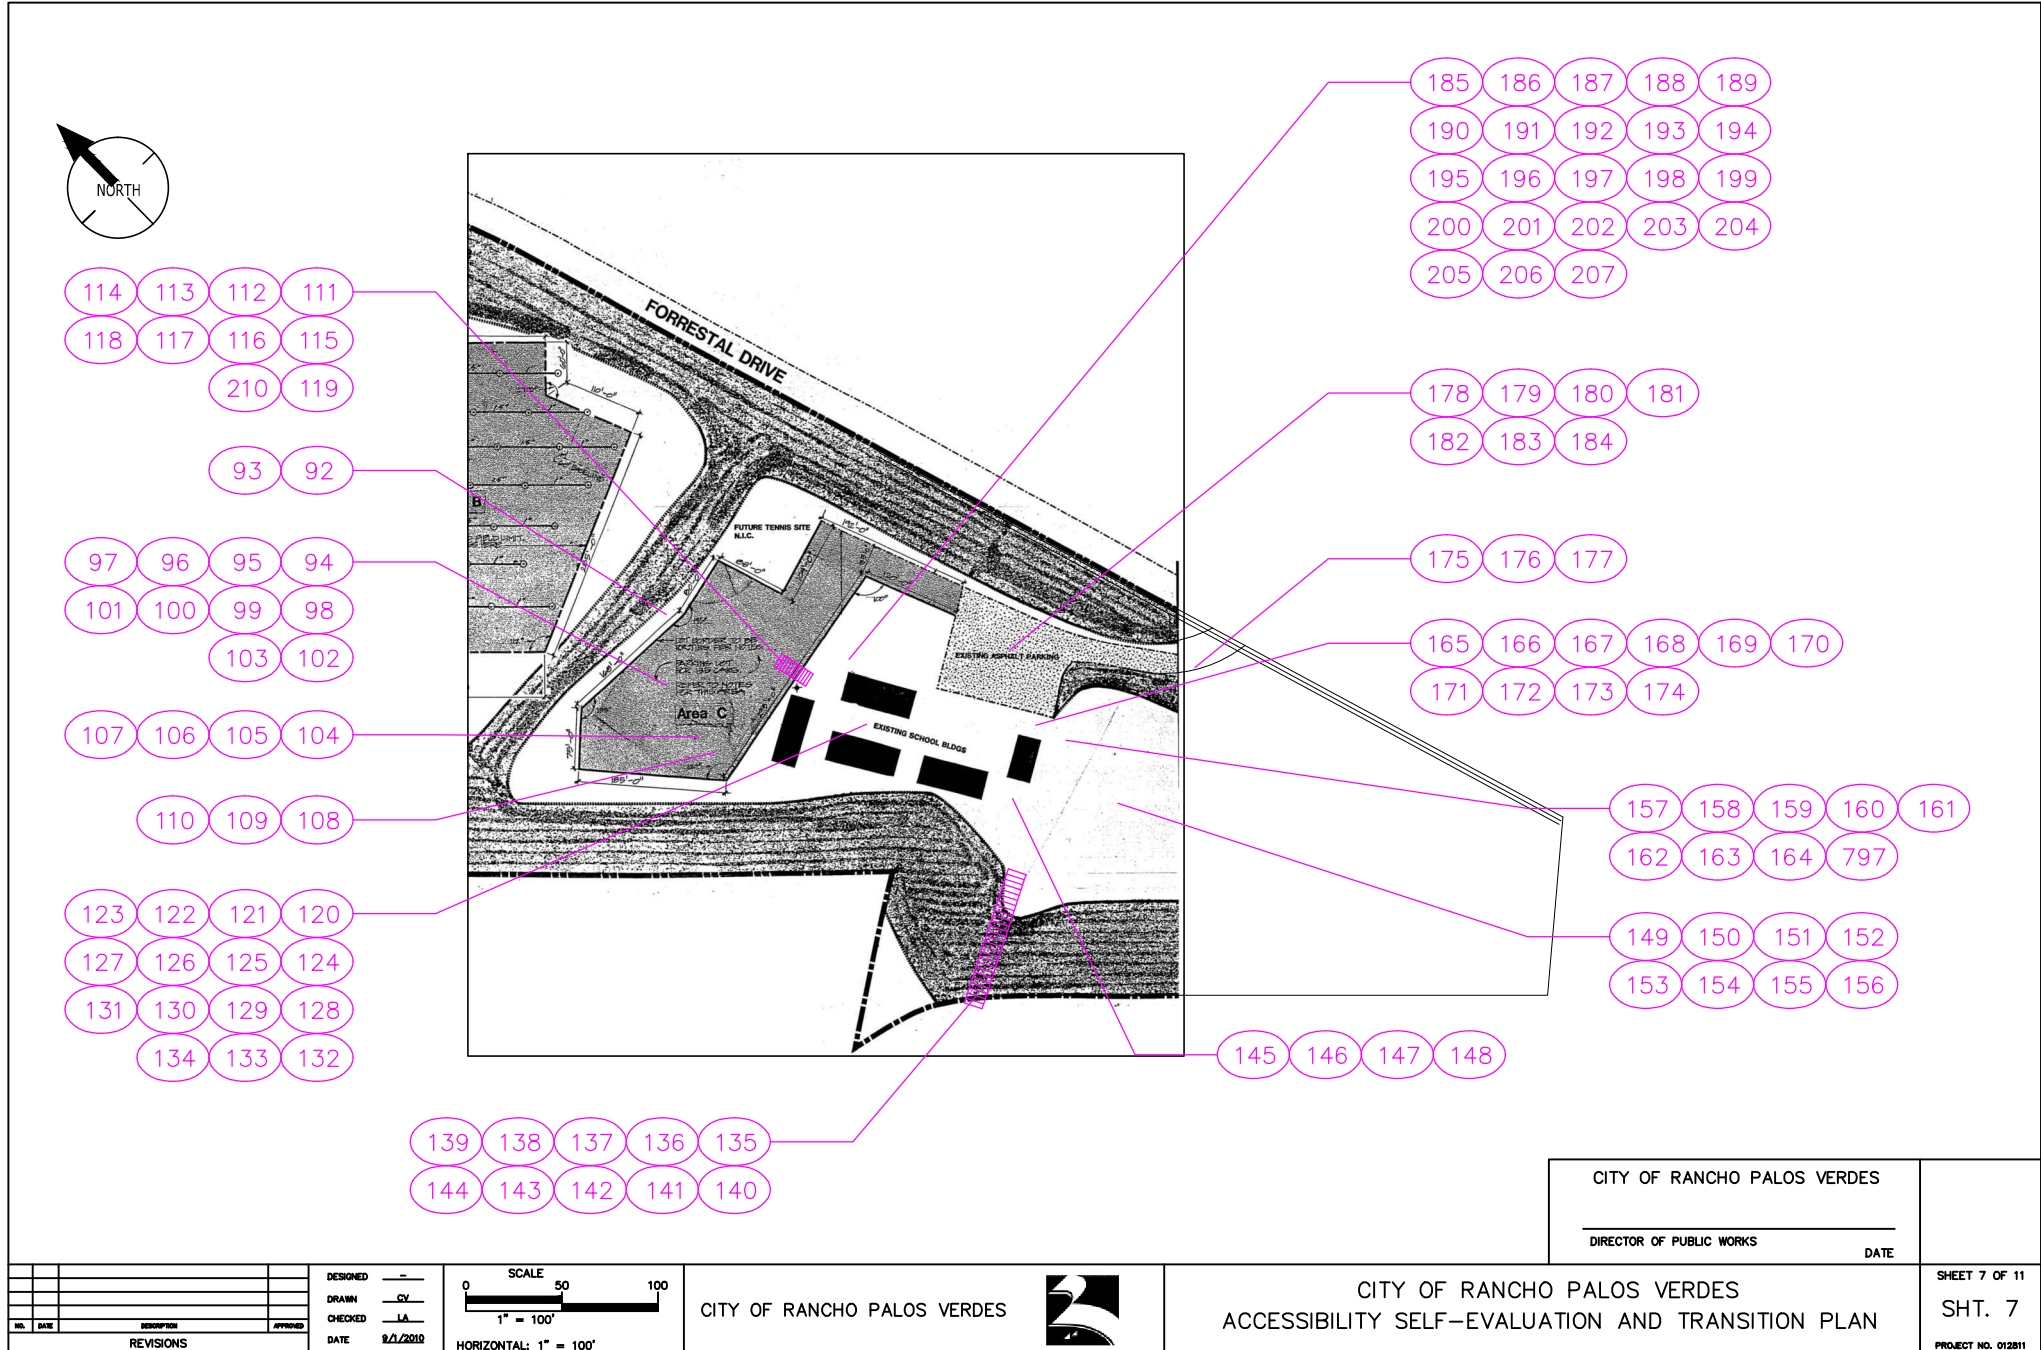

NO.	DATE	DESCRIPTION	APPROVED

DESIGNED:
 DRAWN: CV
 CHECKED: LA
 DATE: 9/1/2019

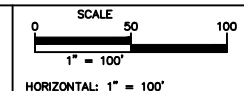


CITY OF RANCHO PALOS VERDES





CITY OF RANCHO PALOS VERDES
 ACCESSIBILITY SELF-EVALUATION AND TRANSITION PLAN

CITY OF RANCHO PALOS VERDES	
DIRECTOR OF PUBLIC WORKS	DATE

FACILITY ID #8 - LADERA LINDA PARK & COMMUNITY CENTER
32201 Forrestal Drive, Rancho Palos Verdes, CA 90275

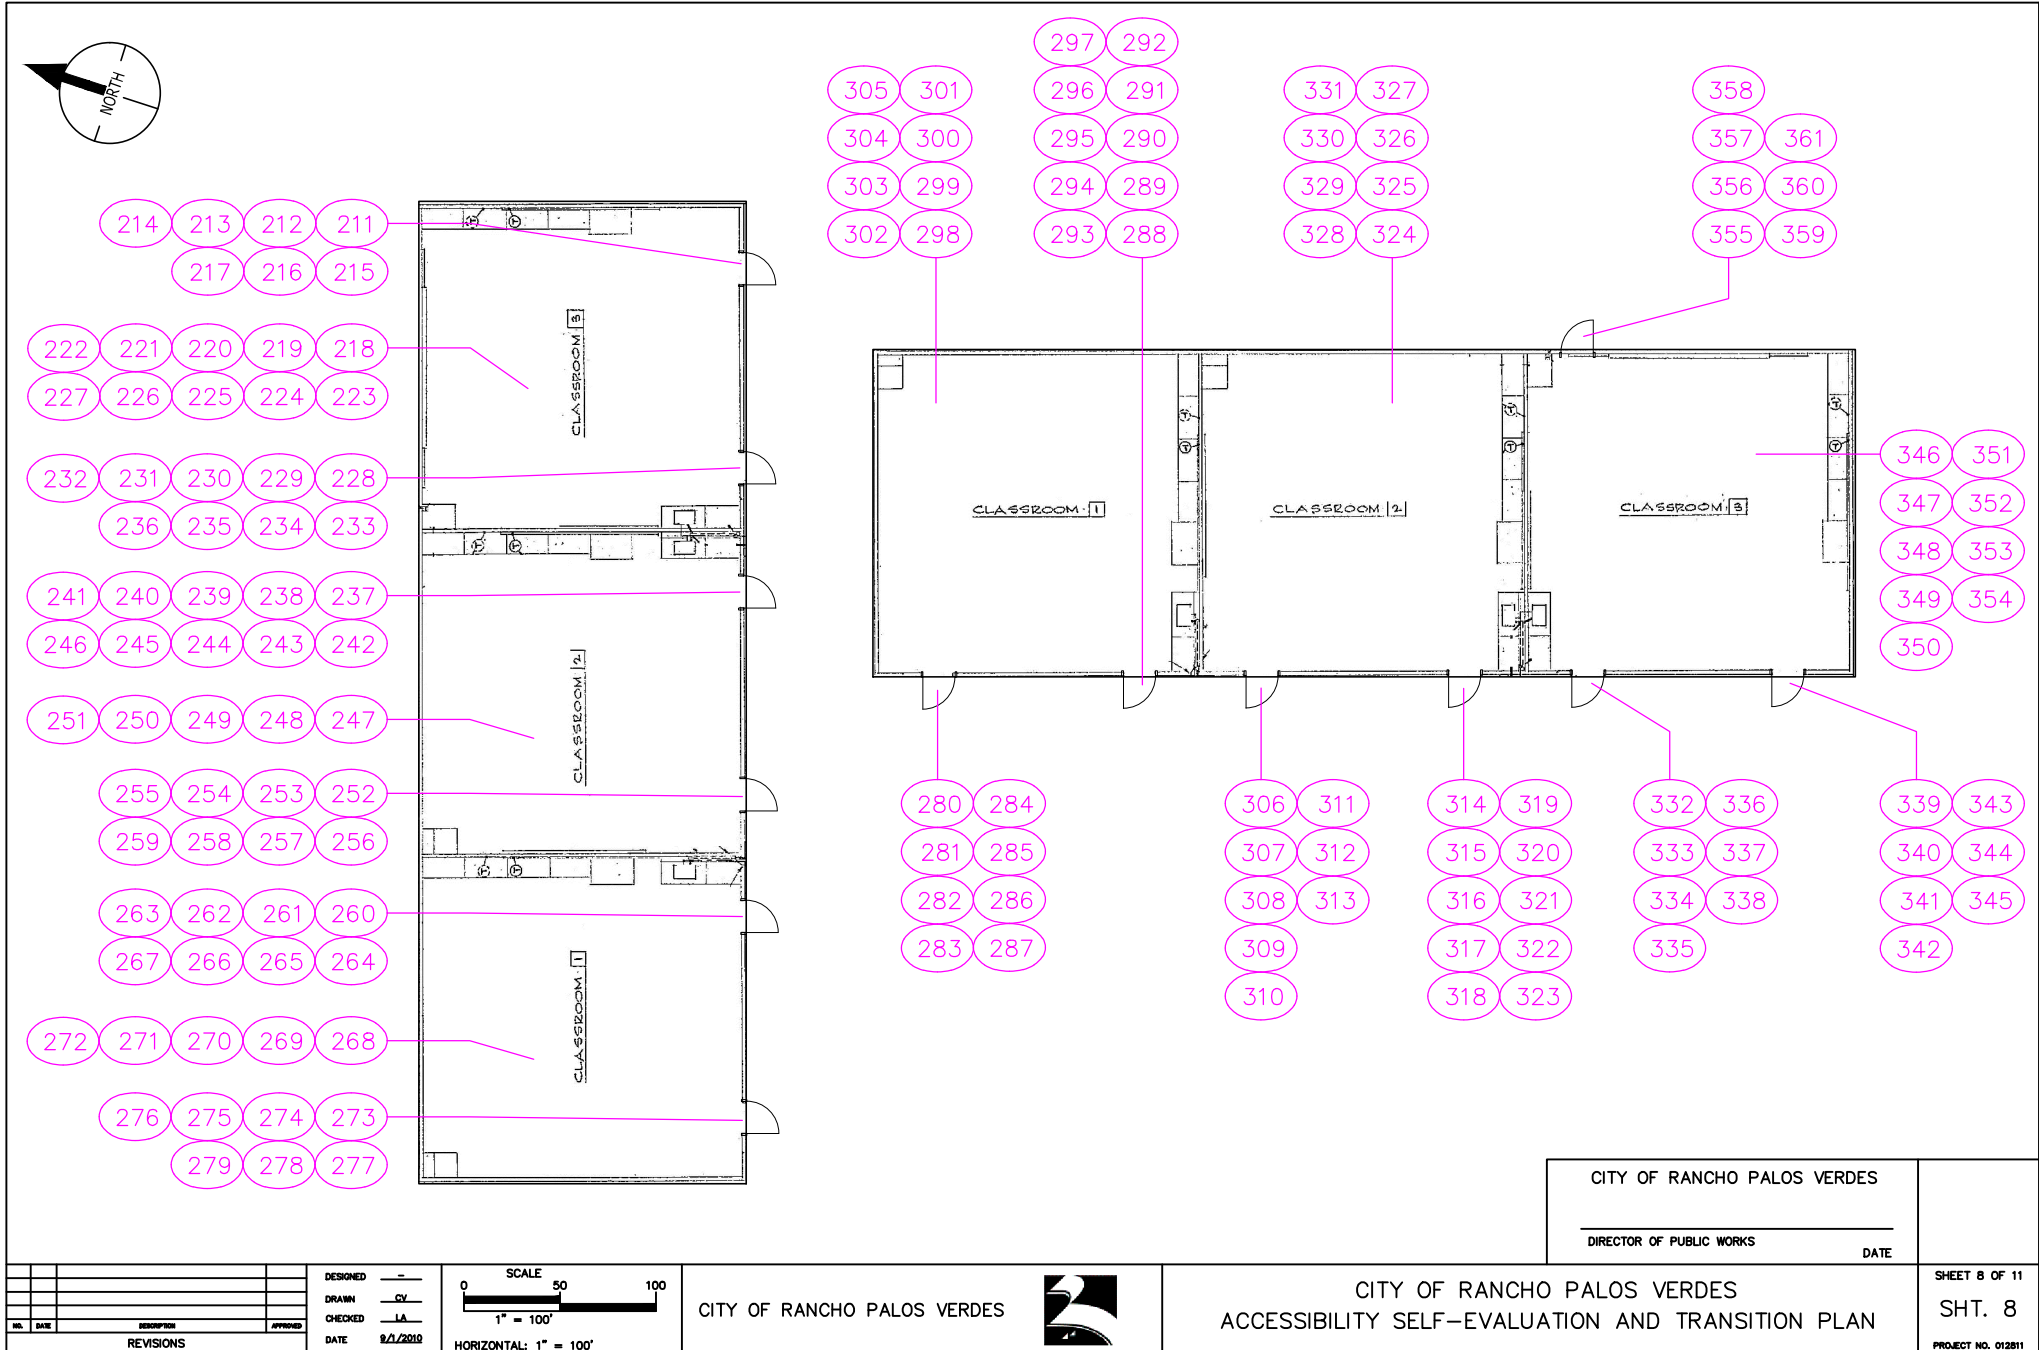

FACILITY ID #8 - LADERA LINDA PARK & COMMUNITY CENTER
32201 Forrestal Drive, Rancho Palos Verdes, CA 90275

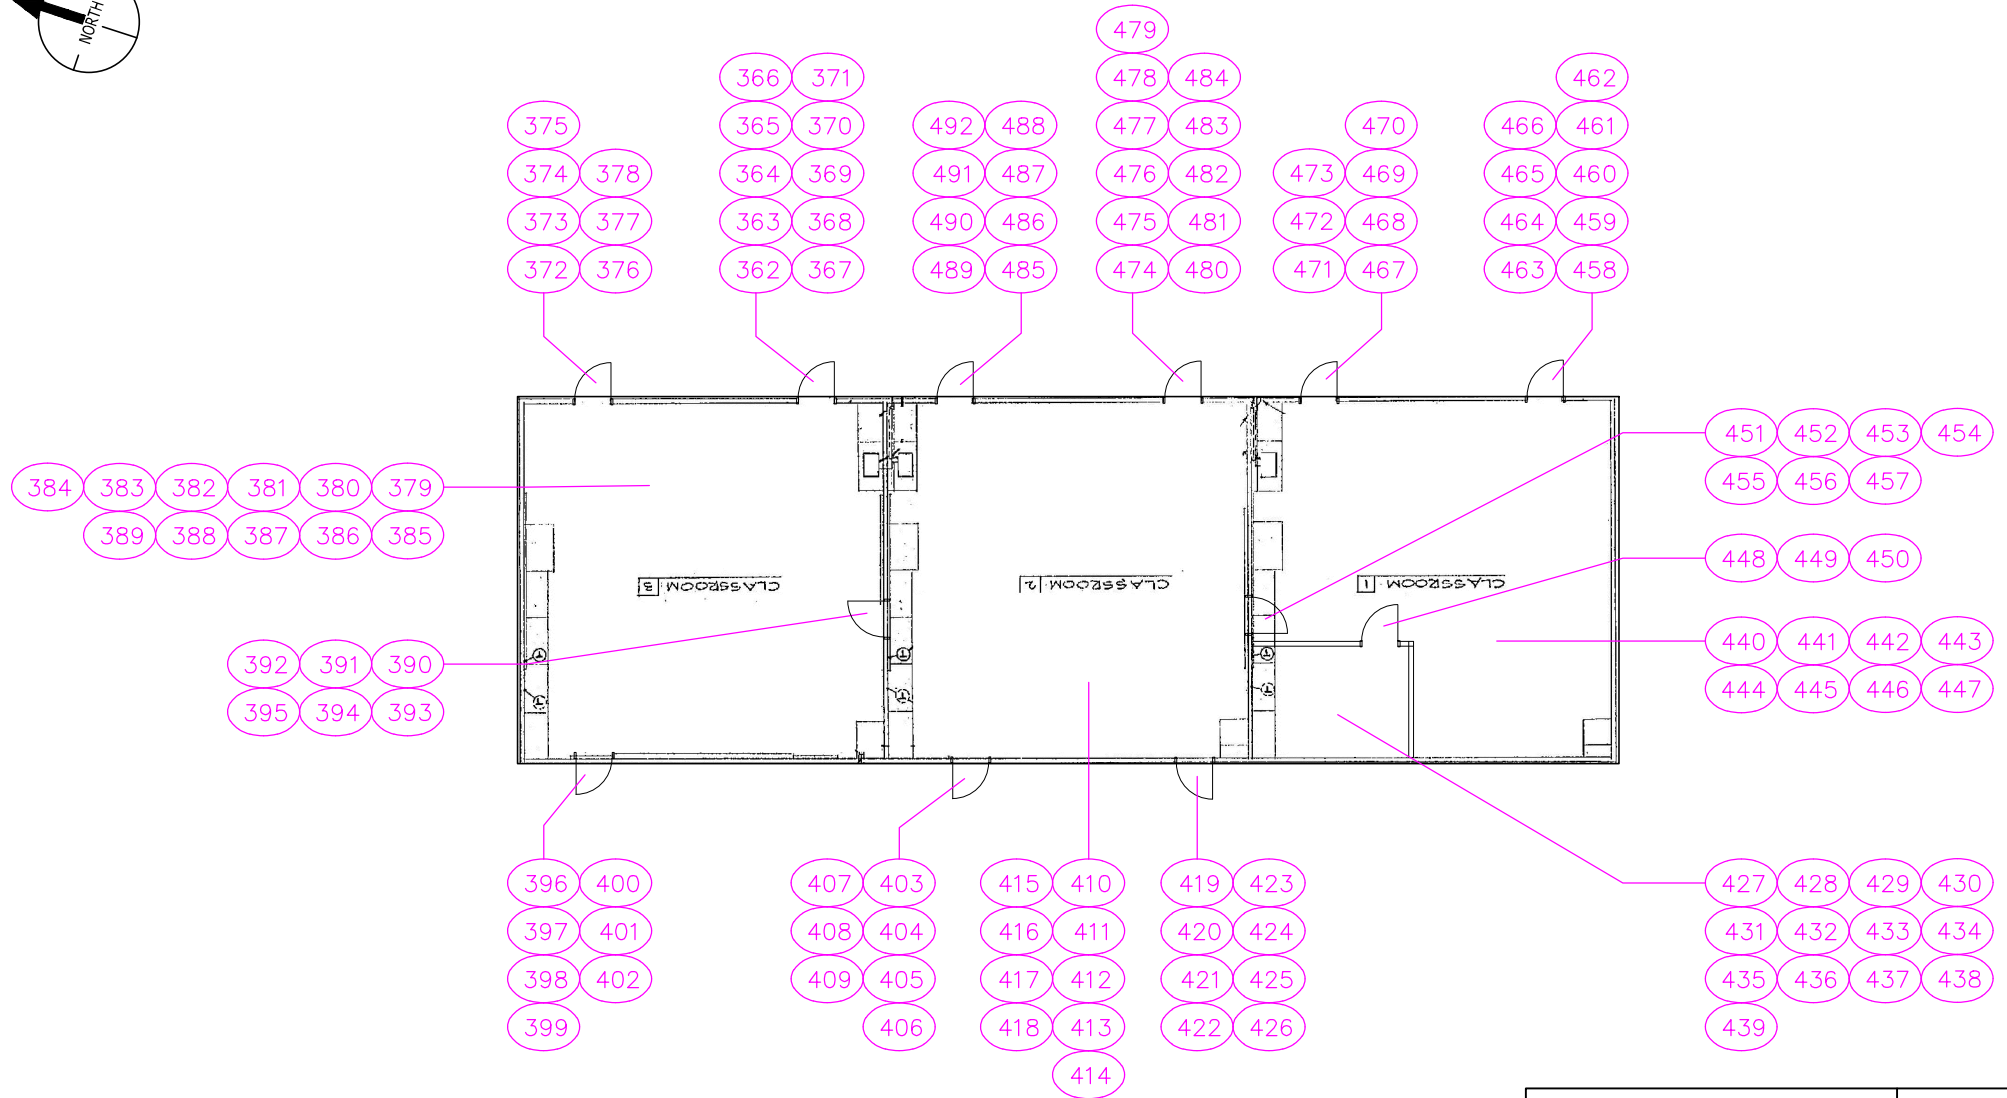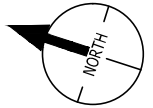


CITY OF RANCHO PALOS VERDES

DIRECTOR OF PUBLIC WORKS

DATE

NO.	DATE	DESCRIPTION	APPROVED

DESIGNED —
 DRAWN — CV
 CHECKED — LA
 DATE 9/1/2019

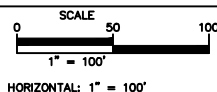


CITY OF RANCHO PALOS VERDES



CITY OF RANCHO PALOS VERDES
 ACCESSIBILITY SELF-EVALUATION AND TRANSITION PLAN

SHEET 9 OF 11
 SHT. 9
 PROJECT NO. 012811

FACILITY ID #8 - LADERA LINDA PARK & COMMUNITY CENTER
32201 Forrestal Drive, Rancho Palos Verdes, CA 90275

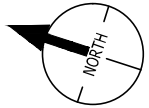

- 501 500 499 498 497 496 495 494 493
- 510 509 508 507 506 505 504 503 502
- 519 518 517 516 515 514 513 512 511
- 527 526 525 524 523 522 521 520

- 529 528


- 538 537 536 535 534 533 532 531 530
- 547 546 545 544 543 542 541 540 539
- 556 555 554 553 552 551 550 549 548
- 564 563 562 561 560 559 558 557

- 570 569 568 567 566 565
- 574 573 572 571

- 578 577 576 575
- 581 580 579

- 584 583 582
- 587 586 585

- 590 589 588
- 593 592 591

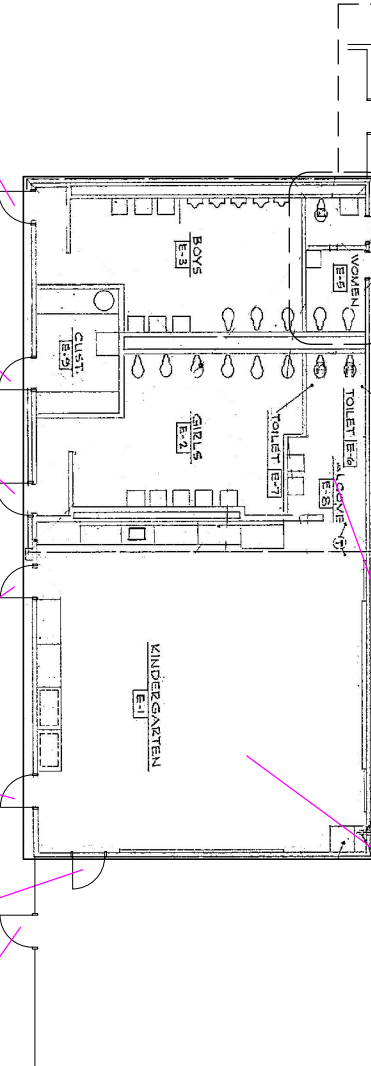

- 654 655 656
- 657 658


- 633 634 635 636 637 638 639
- 640 641 642 643 644 645 646
- 647 648 649 650 651 652 653

- 613 614 615 616 617 618 619
- 620 621 622 623 624 625 626
- 627 628 629 630 631 632

- 606 607 608 609 610
- 611 612


- 594 595 596 597 598
- 599 600 601 602 603
- 604 605

CORRECTIVE ACTION:
 SCALE: 1/8" = 1'-0"

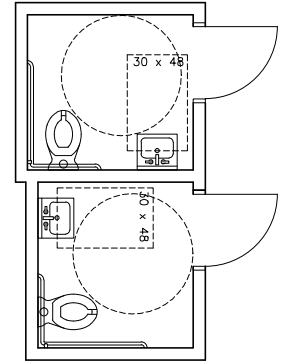

NO.	DATE	DESCRIPTION	APPROVED

DESIGNED	—
DRAWN	CV
CHECKED	LA
DATE	9/1/2019

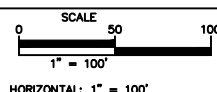

CITY OF RANCHO PALOS VERDES



CITY OF RANCHO PALOS VERDES
 ACCESSIBILITY SELF-EVALUATION AND TRANSITION PLAN

CITY OF RANCHO PALOS VERDES

DIRECTOR OF PUBLIC WORKS



DATE

SHEET 10 OF 11

SHT. 10

PROJECT NO. 012811

FACILITY ID #8 - LADERA LINDA PARK & COMMUNITY CENTER
32201 Forrestal Drive, Rancho Palos Verdes, CA 90275

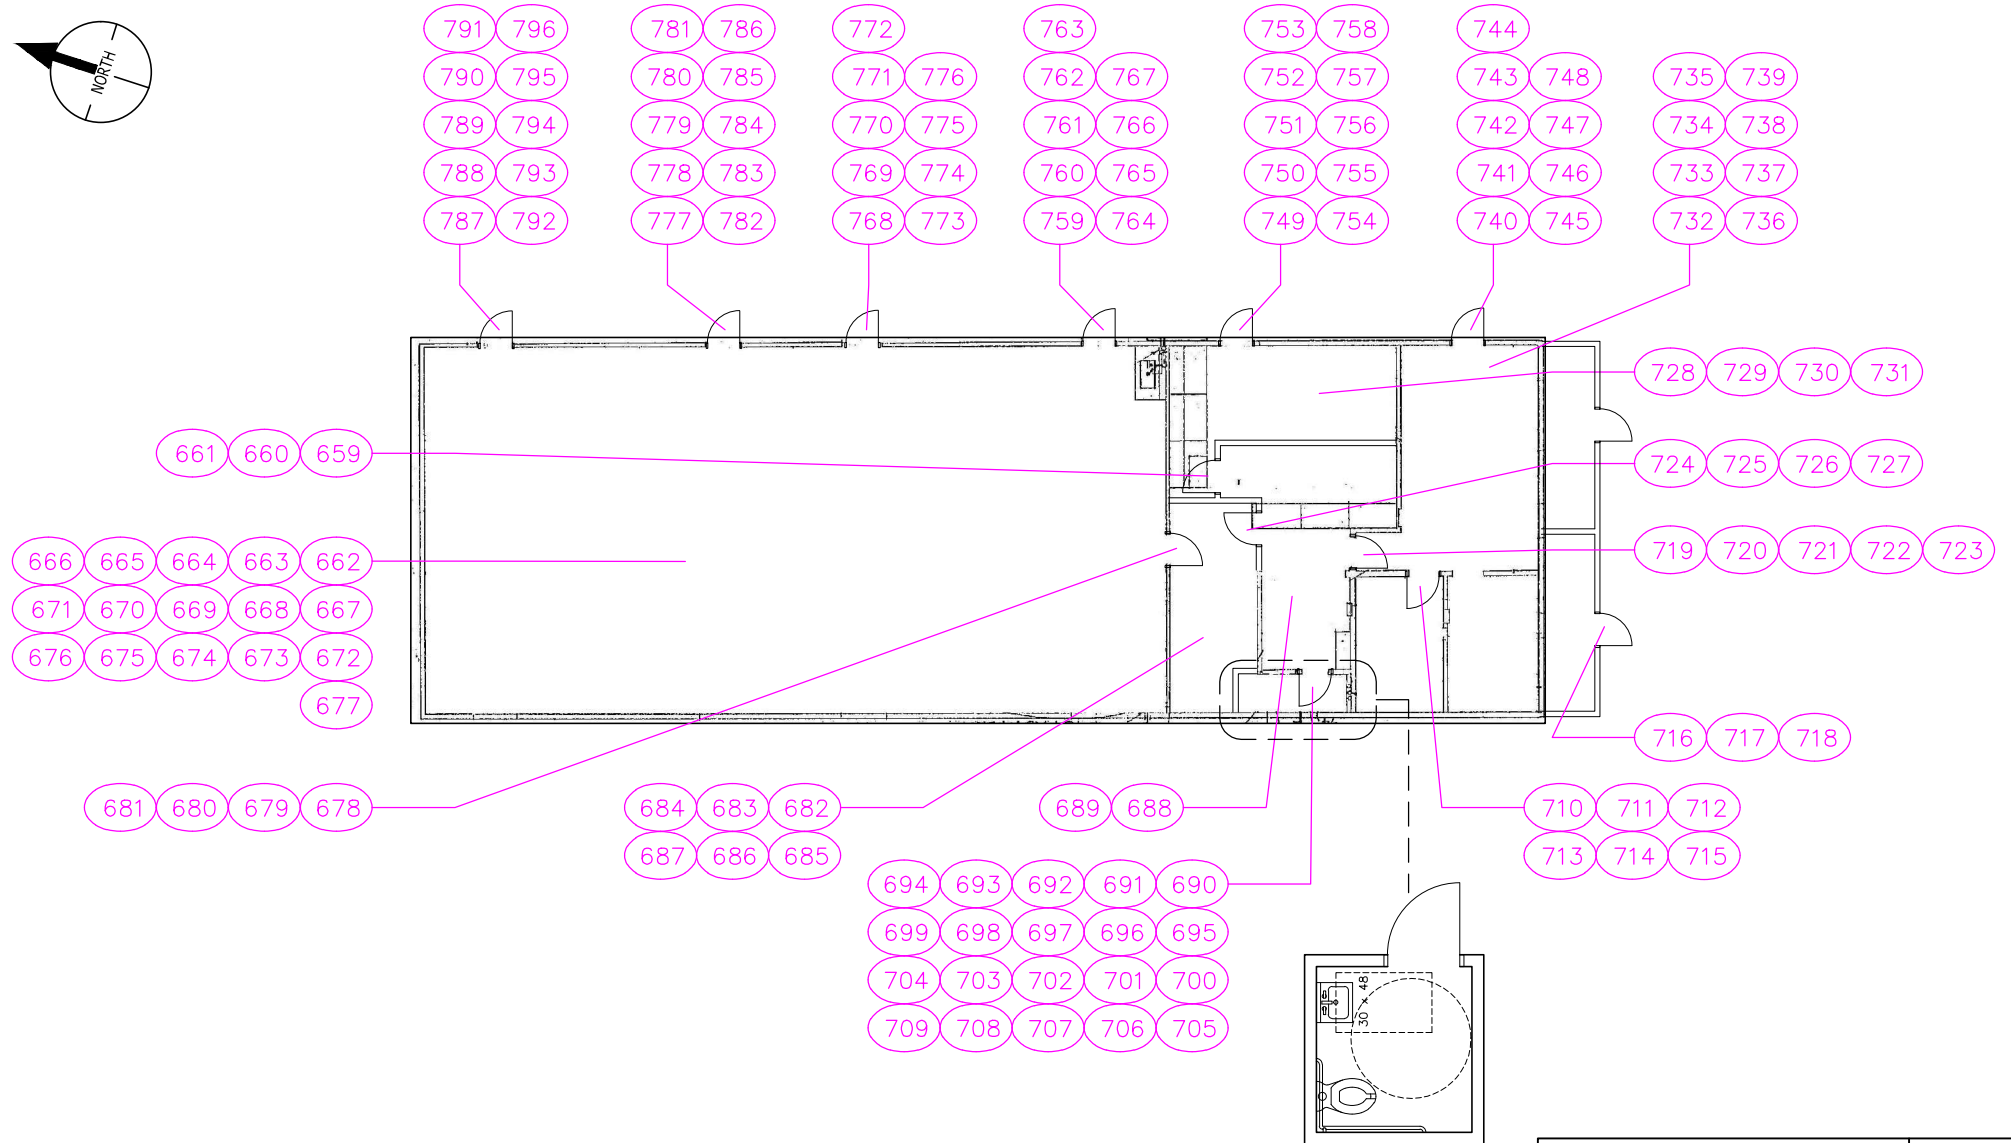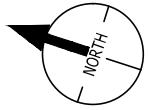

CORRECTIVE ACTION:
 SCALE: 1/8" = 1'-0"


CITY OF RANCHO PALOS VERDES

DIRECTOR OF PUBLIC WORKS

DATE

NO.	DATE	DESCRIPTION	APPROVED
REVISIONS			

DESIGNED —
 DRAWN — CV
 CHECKED — LA
 DATE 9/1/2019

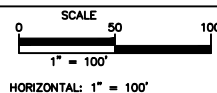

CITY OF RANCHO PALOS VERDES



CITY OF RANCHO PALOS VERDES
 ACCESSIBILITY SELF-EVALUATION AND TRANSITION PLAN