


KEY SYMBOLS

	EXISTING
	NEW ITEM
	RELOCATED ITEM
	REMOVE


- KEYNOTE LEGEND**
1. CONC CURB
 2. CONC SIDEWALK
 3. CONC WALL
 4. CONC STEPS
 5. SAND
 6. TURF
 7. RUBBERIZED SURFACE PER DETAIL 1, C-3
 8. "FOREST FIBER PLAY" BY FOREST WOOD FIBER PRODUCTS, TEL (909) 678-7574 FAX (909) 678-2684
 9. RELOCATE BENCH, SECURE PER EXISTING
 10. HANDICAP RAMP PER SECTION A-A, SHT. C-4
 11. ADA COMPLIANT DRINKING FOUNTAIN, HAWES MODEL 3502 (3-BUBBLER) STAINLESS STEEL PEDESTAL DRINKING FOUNTAIN IN GREEN POWDER COAT FINISH, TEL (909) 594-7088 CONST 3'X3'X6" BASE ON NATIVE SOIL (ALTERNATE)
 12. RELOCATE WATER BOX AND EXTEND LINE TO DRINKING FOUNTAIN
 13. 4" PCC WALK
 14. CUT SOD AT EXISTING AND NEW CURB PER DETAIL 3, SHT. C-7
 15. REMOVE SAND AND RESOD
 16. CMU WALL PER APWA TYPE 5, 614-1, H=AS SHOWN

NOTES:
 ACCESS ROAD LAYOUT TO BE DETERMINED BY INSPECTOR AT TIME OF CONSTRUCTION.
 LENGTH OF ROAD APPROXIMATELY 510'.
 DAMAGED AREAS TO BE RESODDED BY CONTRACTOR. PROTECT SPRINKLERS.
 ACCESS ROAD FENCE TO BE 4' CLF
 2-15' CHAIN LINK GATES. CONTRACTOR TO OPEN GATES TO ALLOW PARK VISITORS TO PASS ACROSS THE ACCESS ROAD FROM 5:00 PM FRIDAY TO 7:00 AM MONDAY. GATES SHALL BE LOCKED OPEN OR CLOSED AS NECESSARY BY CONTRACTOR.

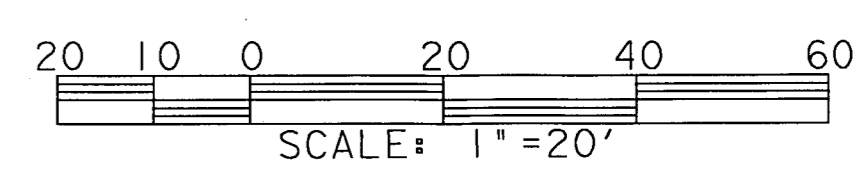

PROJECT ENGINEER	DATE	REVISOR	DATE
	JCS	JMC	
CALCULATED/DESIGNED BY	DATE	REVISOR	DATE
	JCS	JMC	
CHECKED BY	DATE	REVISOR	DATE
	JCS	JMC	

PLANS PREPARED BY
 JOHN M. CRUIKSHANK
 C50792
 RCE NO.
 JOHN M. CRUIKSHANK CONSULTANTS, INC. (310) 330-8852
 2341 W. 205TH STREET, STE. 103, TORRANCE, CA 90501

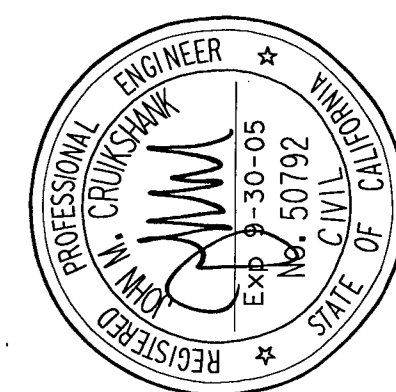

DIRECTOR OF PUBLIC WORKS
 RYAN PARK IMPROVEMENTS
 PLAYGROUND DEMO AND HARDSCAPE PLAN
 ROBERT E. RYAN COMMUNITY PARK
 RANCHO PALOS VERDES, CA 90275

SHEET 2 OF 7 SHEETS INDEX NUMBER

BLDG. NO. 32714
 PROJECT NO. 32714
 SCALE 1"=20'
 DATE 10/28/02
 JOB CAPTAIN JCS
 DRAWN BY JCS
 CHECKED BY JMC
 SHEET NO. 2

C-2

OF 7 SHTS