



**EAST VIEW PARK  
PALOS VERDES (CITY OF LOS ANGELES)**

PLAYBOOSTER COMPONENT SYSTEM  
7/21/95 GLG/RF  
RECWEST OUTDOOR PRODUCTS

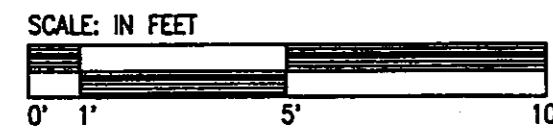

VERIFY DIMENSION IN FIELD.

EDGE MATERIAL RETAINING WALL

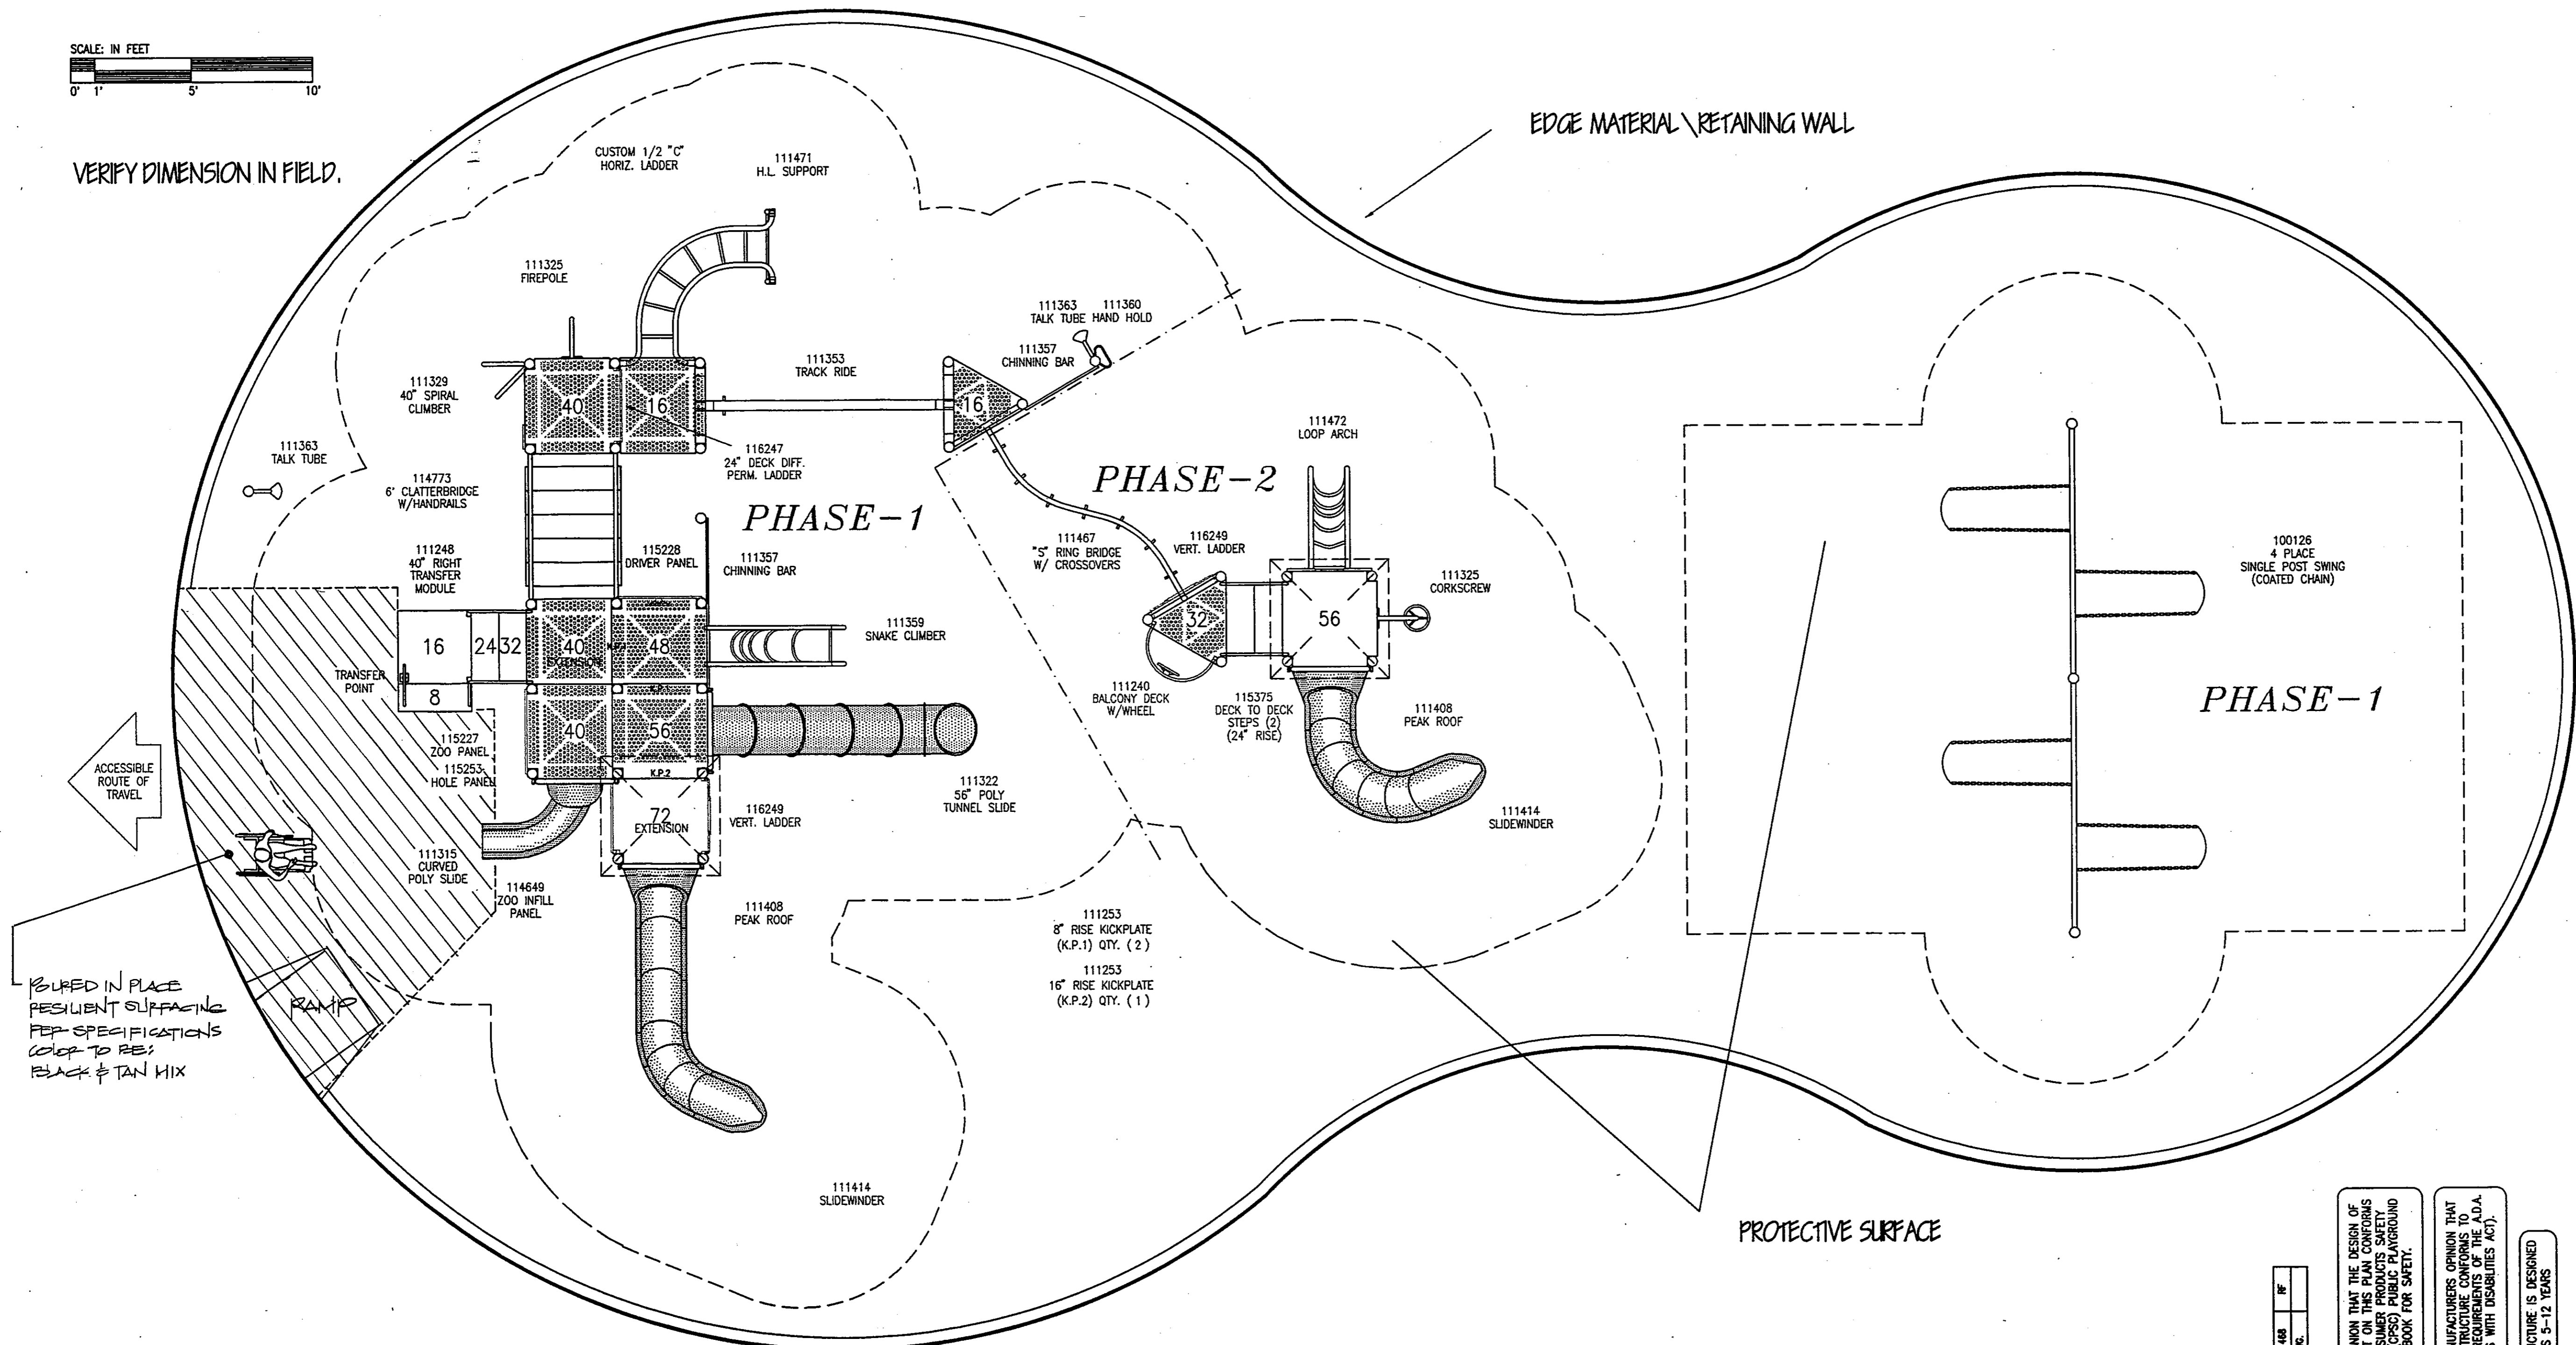

Landscape Construction 4 of 5  
 Eastview Park Tot Lot Renovation

POURED IN PLACE  
RESILIENT SURFACING  
PER SPECIFICATIONS  
COLOR TO BE:  
BLACK & TAN MIX

**SAFETY NOTE**  
CHOOSE A PROTECTIVE SURFACING MATERIAL THAT HAS A CRUSH HEIGHT VALUE OF AT LEAST THE HEIGHT OF THE HIGHEST ACCESSIBLE POINT/TALL HEIGHT OF THE ADJACENT EQUIPMENT. (REF: CPSC GUIDELINES, SECTION 102 SURFACING)

IT IS OUR OPINION THAT THE DESIGN OF THIS PLAYSTRUCTURE CONFORMS TO THE CONSUMER PRODUCTS SAFETY COMMISSIONS (CPSC) PUBLIC PLAYGROUND HANDBOOK FOR SAFETY.

IT IS THE MANUFACTURER'S OPINION THAT THIS PLAYSTRUCTURE CONFORMS TO ACCESSIBILITY REQUIREMENTS OF THE A.D.A. (AMERICANS WITH DISABILITIES ACT).

THIS PLAYSTRUCTURE IS DESIGNED FOR AGES 5-12 YEARS

7/20/95	12/11/95	RF
DATE	DATE	BY

1201468

23430 HARPER SUITE 250  
MISSION VIEJA, CA 92691  
TELEPHONE 714.837.3519  
FAX 714.837.4992

**CITY OF  
RANCHO  
PALOS  
VERDES**

**EASTVIEW PARK  
TOT LOT RENOVATION**  
  
**FOR THE CITY  
OF  
RANCHO PALOS VERDES, CA**

Scale: N/A  
Drawn: M.S.  
Designed:  
Checked:  
Date: JULY 10, 1995  
Job No. 950268-07

Approvals  
Name: [Signature]  
Title: PUBLIC WORKS DIRECTOR  
Date: 11-1-95

Revisions  
Date

Sheet Title  
**CONSTRUCTION  
DETAILS**

Sheet **4**  
of 5 4