


FRED HESSE TRAILS

PREPARED BY:

LAND IMAGES

14025 PANAY WAY
MARINA DEL REY, CA.

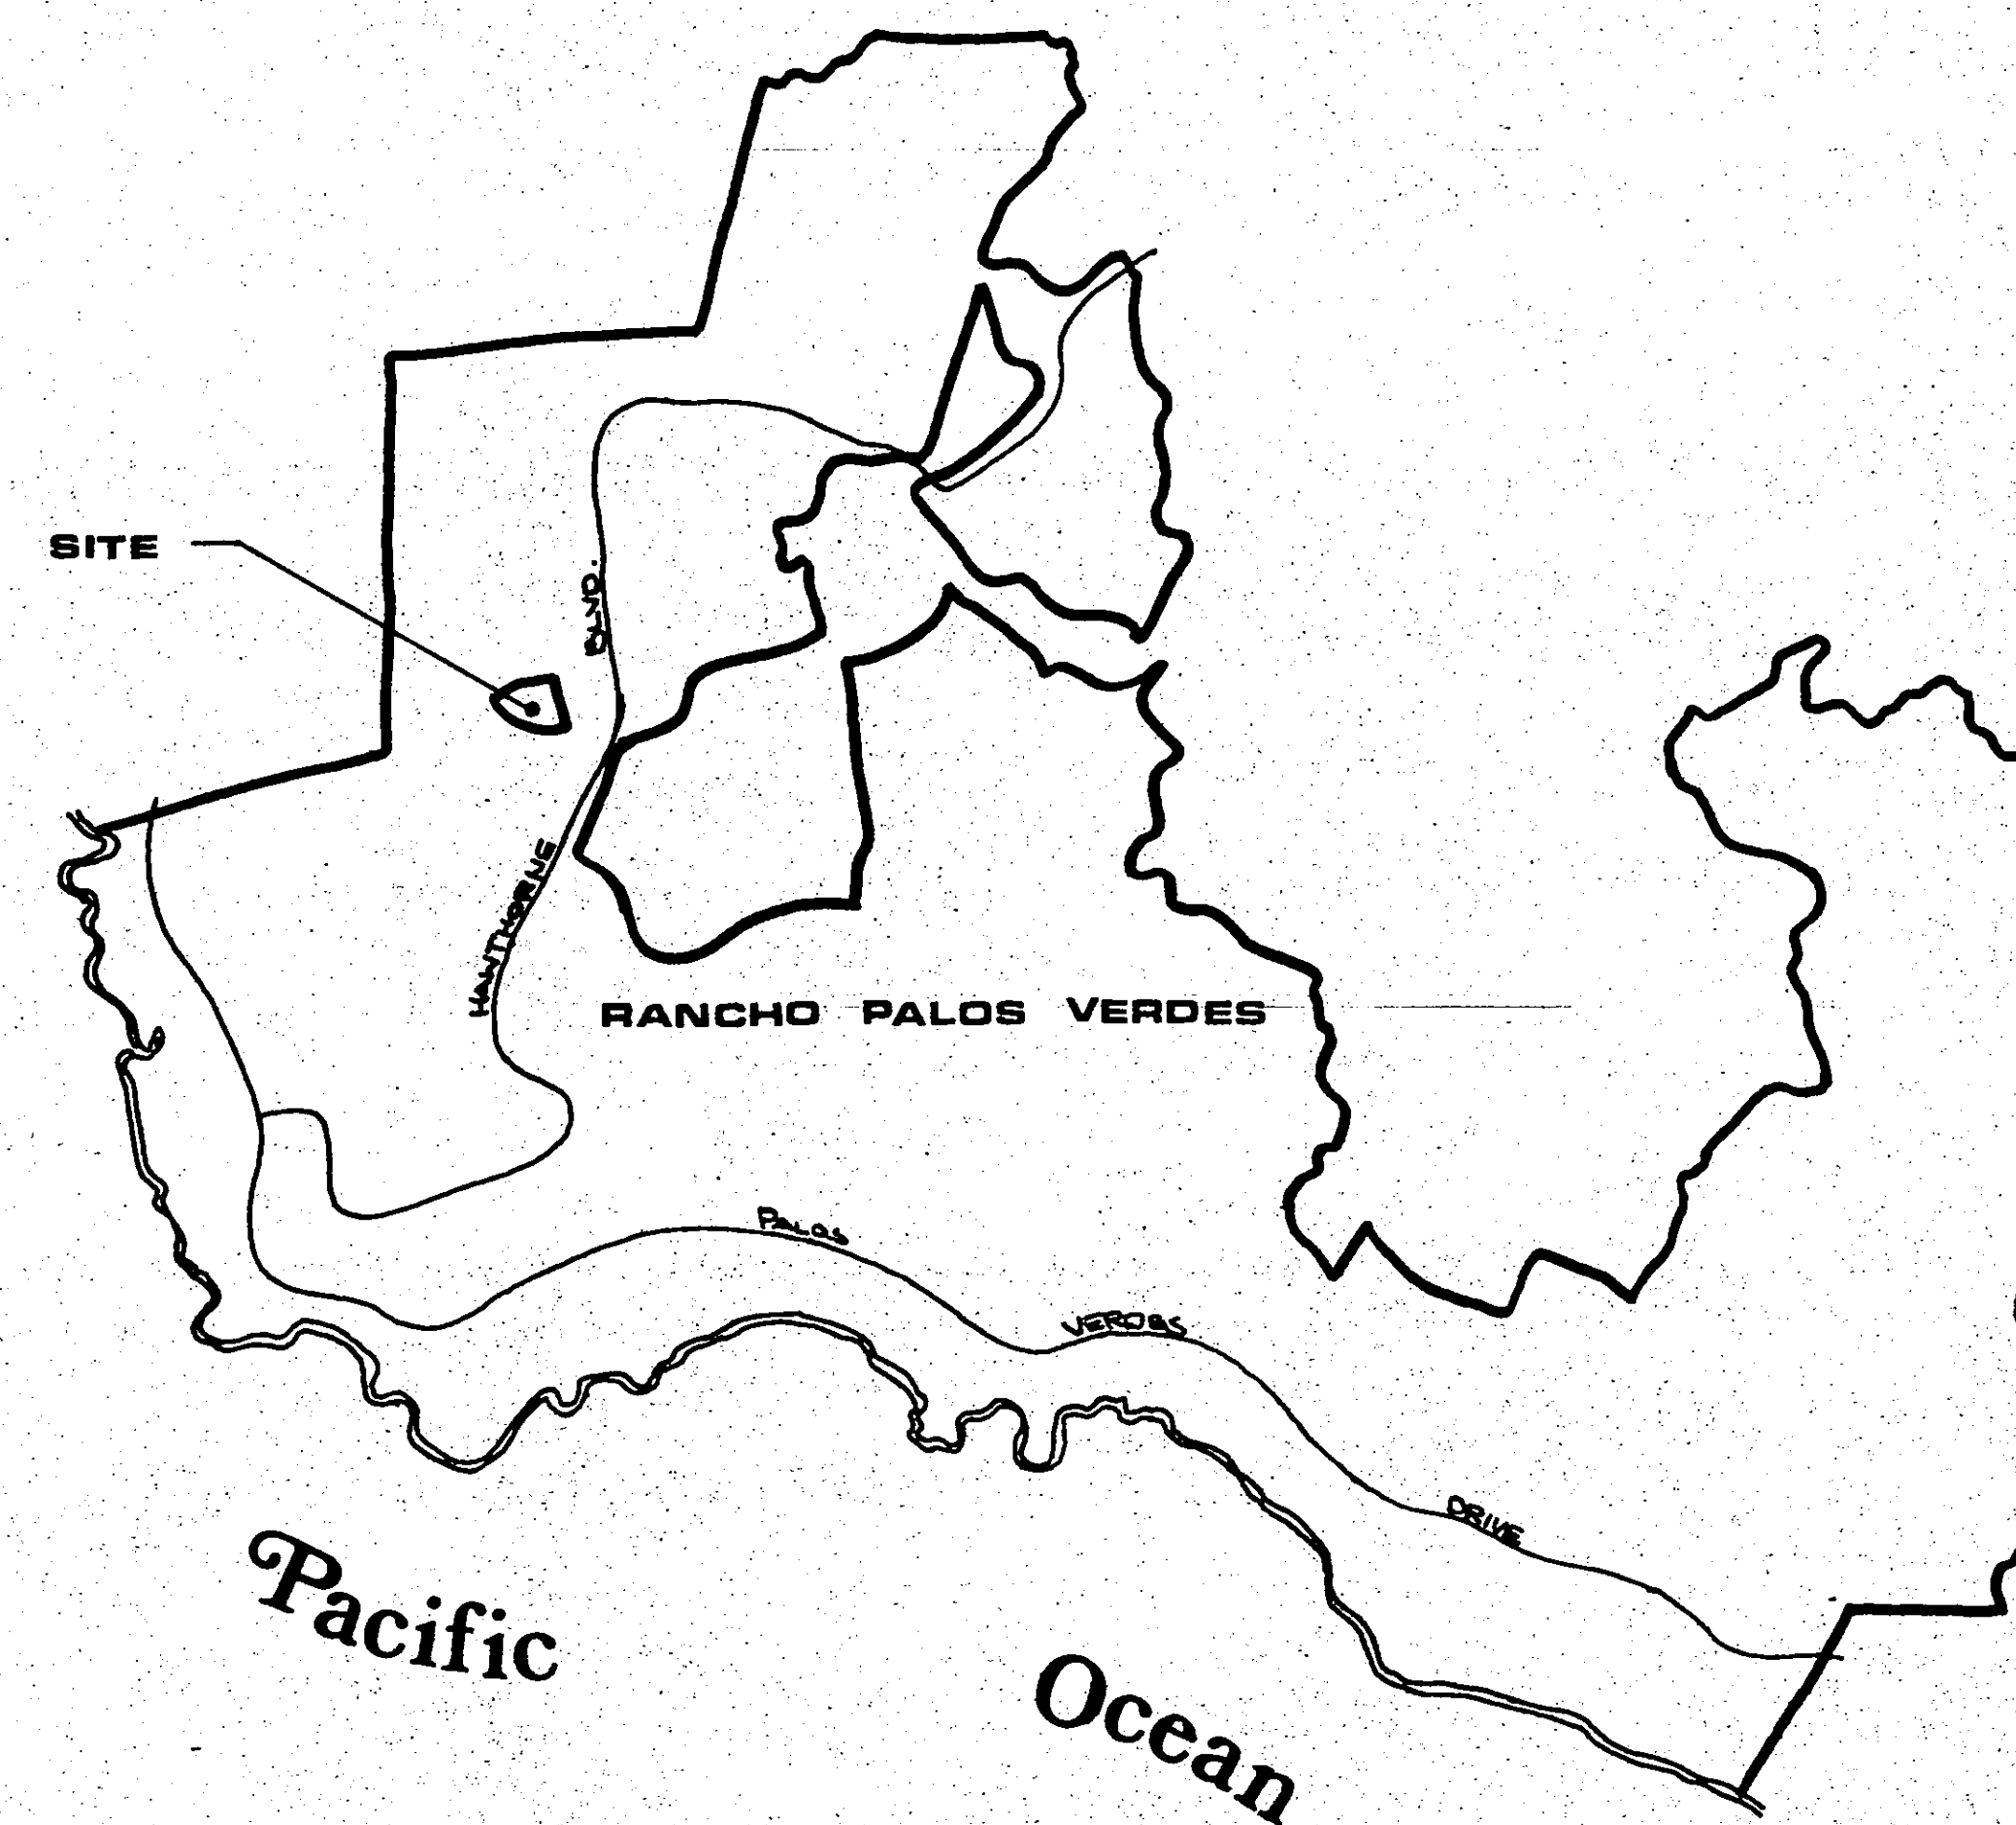

RE: LOWER HESSE PARK
REVISIONS TO PLANTING PLANS

THE FOLLOWING CHANGES AFFECT SHEETS L-10, L-12, AND L-14 ONLY.

1. Parking Lot/Picnic Area planting, Sheet L-10

DELETE Centranthus ruber
SUBSTITUTE Lantana 'Trailing Yellow', planted from flats @ 8" o.c.

2. Path through Filipan Area planting, Sheet L-12

DELETE Diplacus puniceus
SUBSTITUTE Mimulus cardinalis, planted from 4" pots @ 12" o.c.

3. Meadow Picnic Area planting, Sheet L-14

DELETE Salix lasiolepis 'Arroyo Willow'
SUBSTITUTE Juglans californica (3 - 16 gal. can)

* REVISE Buffer/Barrier plants listed on this sheet. All plantings to remain as-is, with the exception of the following:

Ceanothus 'Joyce Coulter' - reduce quantity to 20 - 1 gal. can.

DELETE Eriogonum parvifolium
SUBSTITUTE Eriogonum cinereum - 9 - 1 gal. can

DELETE Salvia mellifera 'Terra Seca'
SUBSTITUTE Salvia leucophylla - 8 - 1 gal. can.

Rhus integrifolia - add 10 - 1 gal. can

Isomeris arborea - add 14 - 1 gal. can

Grindelia robusta - add 9 - 1 gal. can

Astragalus tricolor var. lonchus - add 9 - 1 gal. can

CITY OF RANCHO PALOS VERDES

MAYOR, BARBARA FERRARO
MAYOR PRO TEM, TOM HOLLINGSWORTH
COUNCILMAN, LEE BYRD
COUNCILWOMAN, MARILYN LYON
COUNCILMAN, JOHN C. McTAGGART

Approved June 2, 1998
By Les Evans
Les Evans
Director of Public Works