
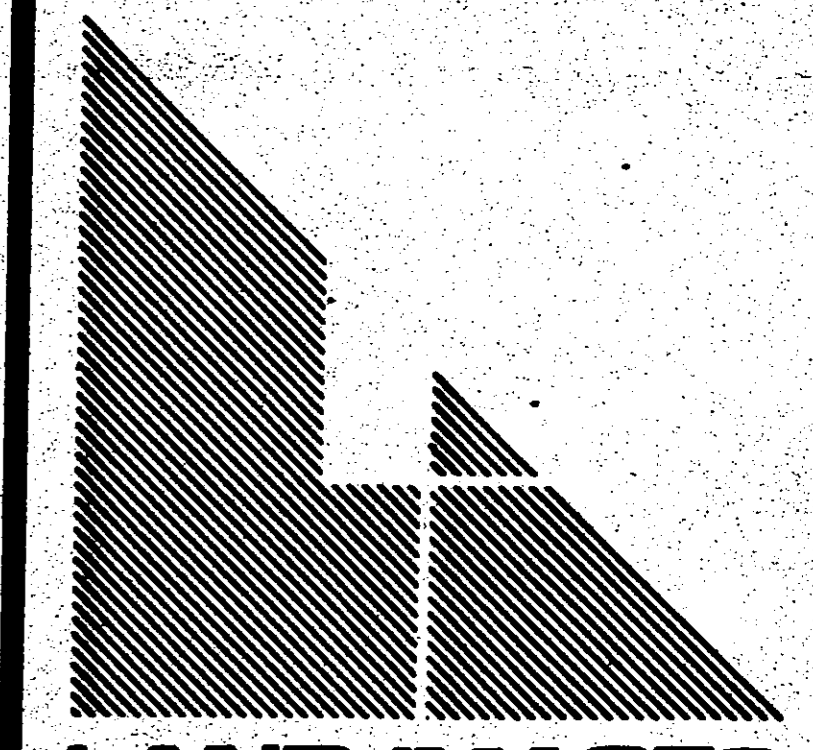


"WILKINS" # 575-F5-ROS+Y 3'
BACKFLOW PREVENTER

"RAIN BIRD" ESP-MC 32 STATION
CONTROLLER W/ PED-DD16 PEDESTAL

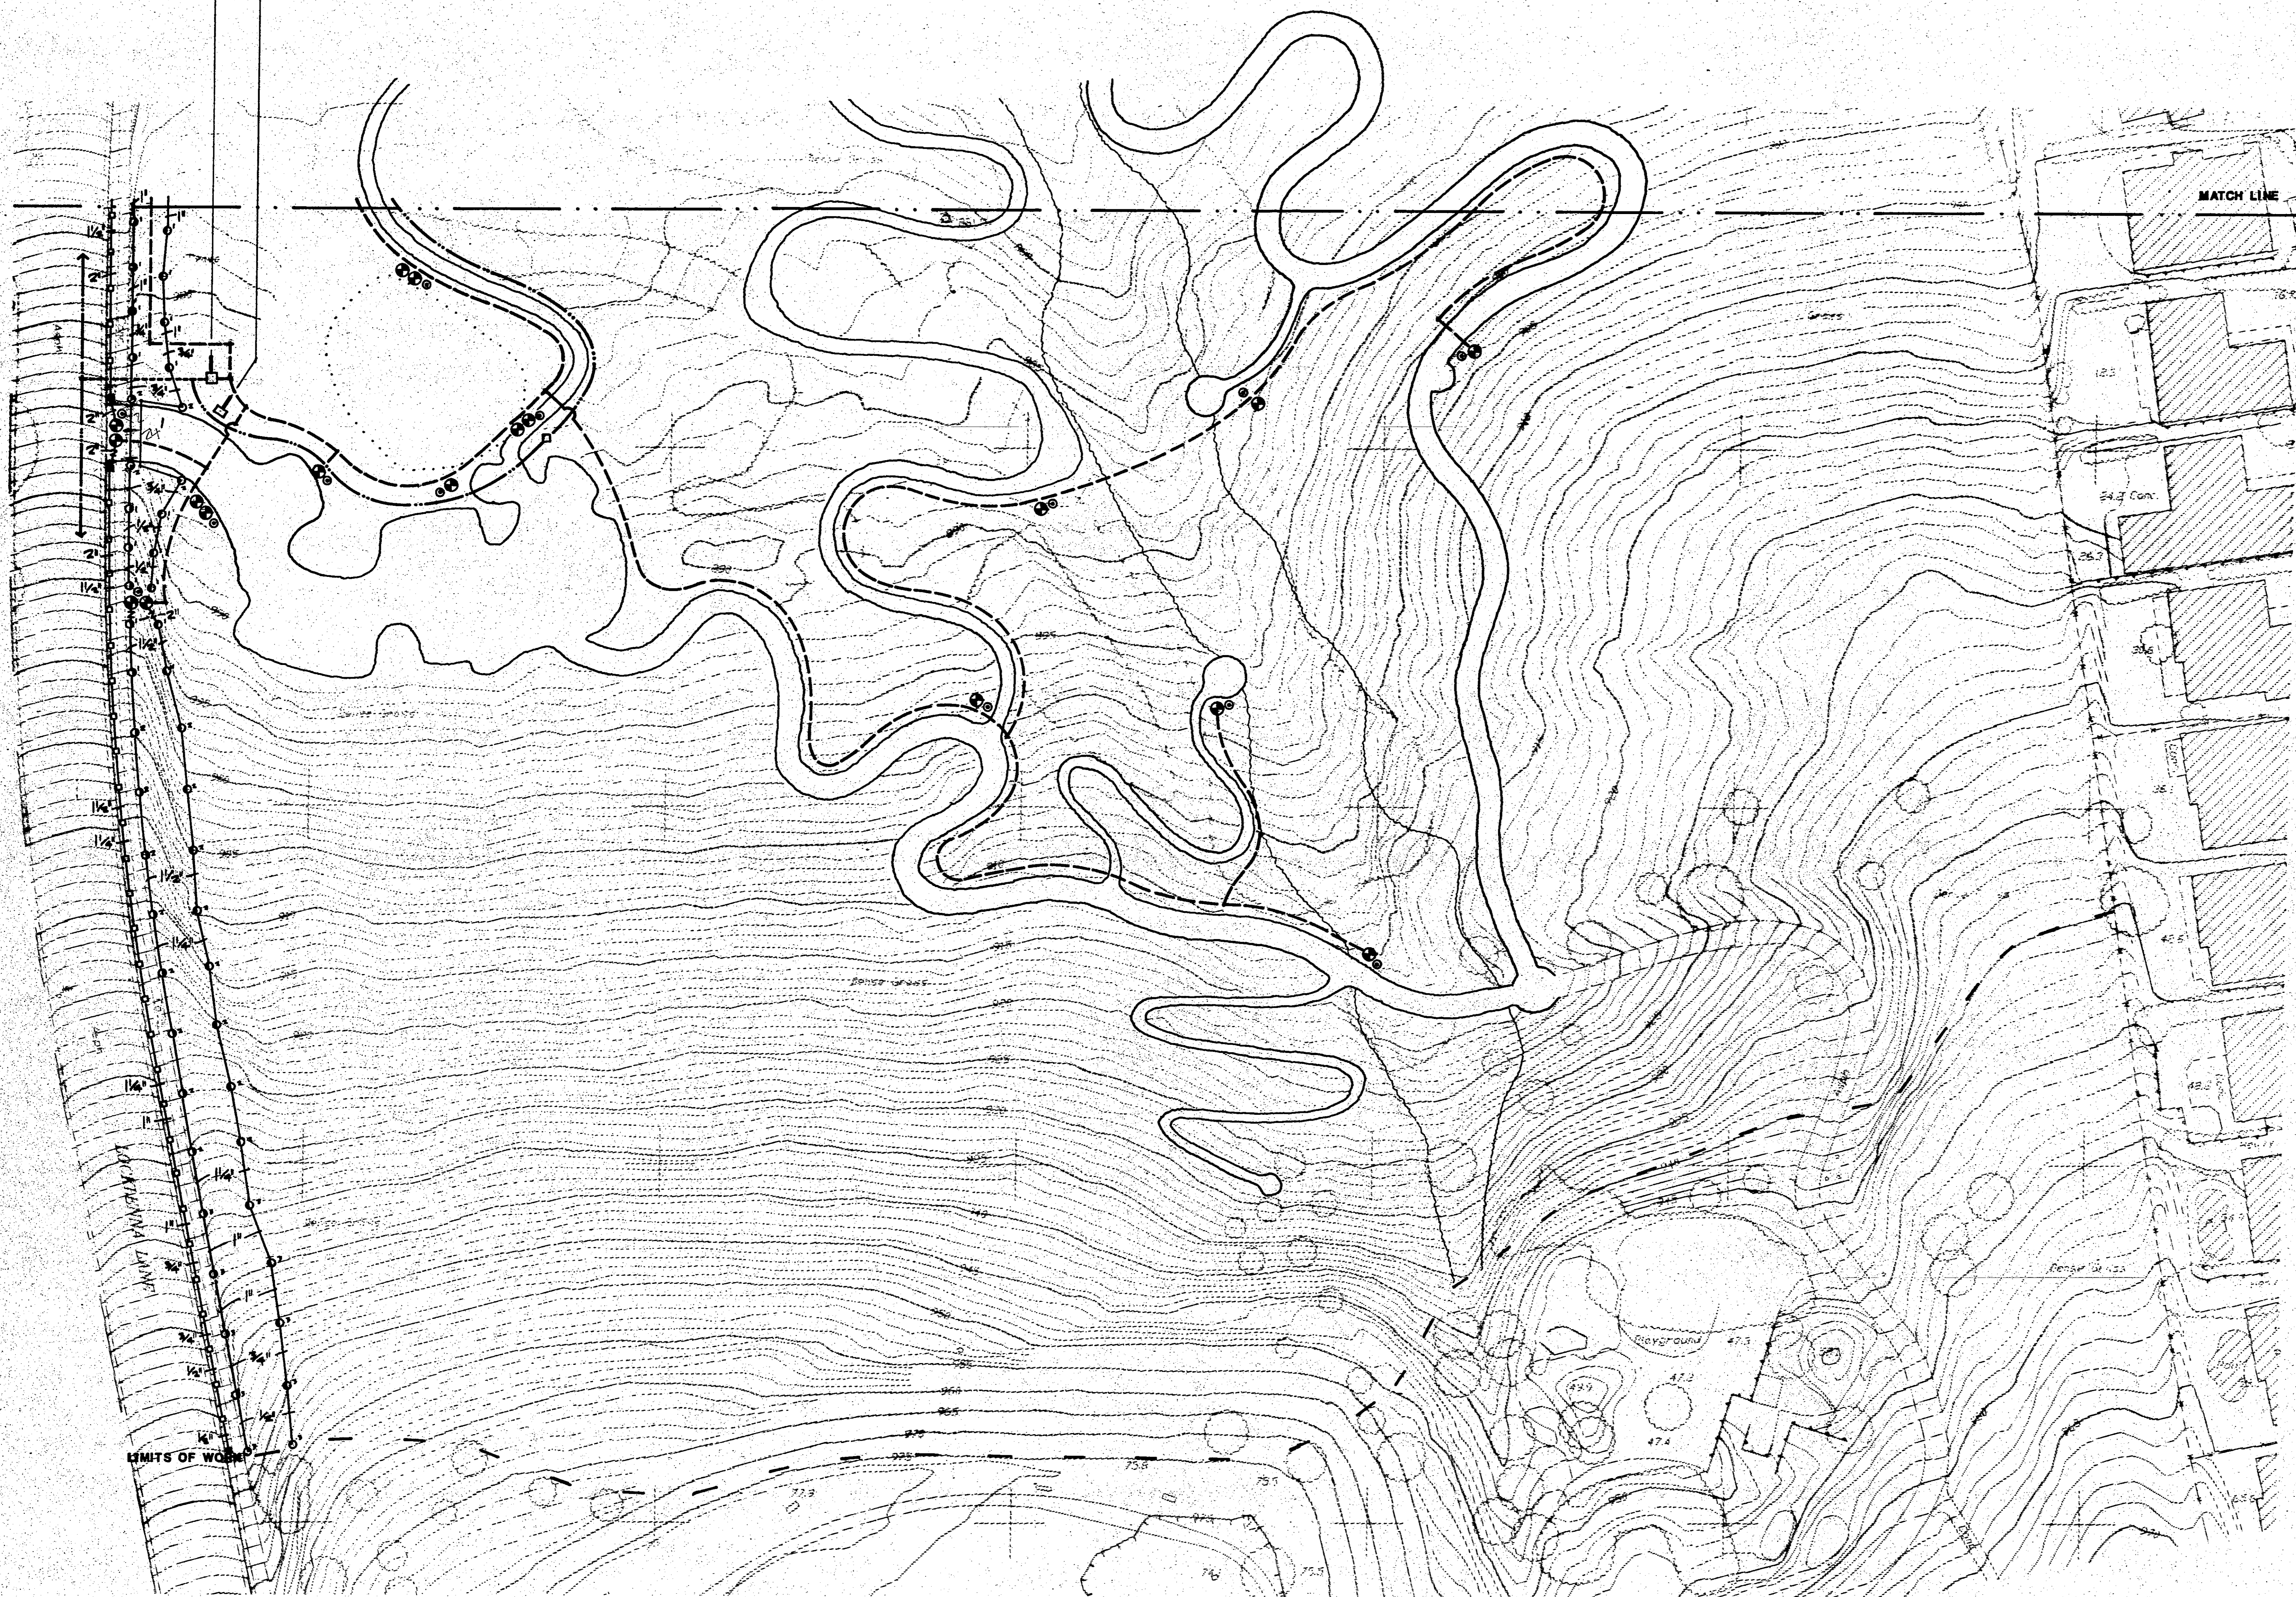

LAND IMAGES
LANDSCAPE ARCHITECTURE

14025 PANAY WAY
MIRNA DEL REY
CALIFORNIA 90292
(310) 822-0043


PROJECT
**LOWER
HESSE PARK**

City of Rancho
Palos Verdes

SHEET DESCRIPTION
**IRRIGATION
DISTRIBUTION**

REVISION DESCRIPTION

▲	
▲	
▲	
▲	
▲	

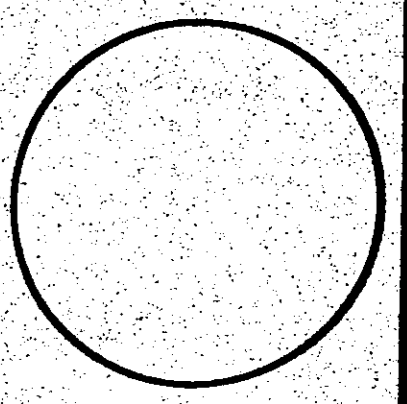

JOB NO. 7030
DATE JUNE 1, 1998
SCALE 1" = 30'

SHEET

L-8

OF

