

LAND IMAGES
LANDSCAPE ARCHITECTURE

14025 PANAY WAY
MARINA DEL REY
CALIFORNIA 90292
(310) 822-0043


PROJECT
**LOWER
HESSE PARK**

City of Rancho
Palos Verdes

SHEET DESCRIPTION
**MEADOW PICNIC
AREA PLAN**

REVISION DESCRIPTION

△	
△	
△	
△	
△	

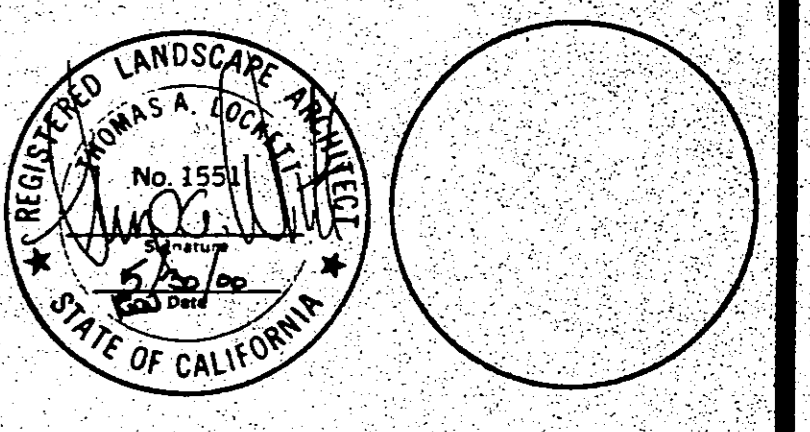


JOB NO. 7030

DATE JUNE 1, 1998


SCALE 1" = 10'

SHEET
L-13
OF L-20

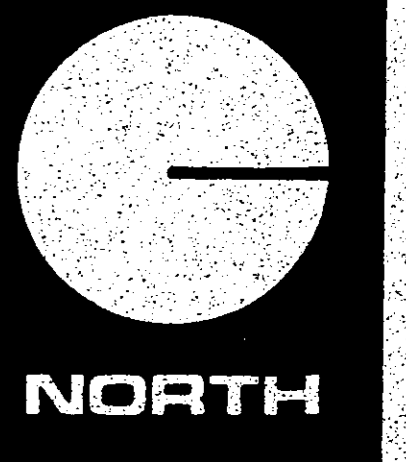

BRIDGE - "THE CONNECTOR" MANUFACTURED BY STEADFAST BRIDGES (OR EQUAL) 30' SPAN-6' WIDE, WOOD FLOOR, 54" RAILING FOOTINGS LOCATED @ 4 CORNERS SHALL BE DESIGNED BY THE FABRICATOR & SUBMITTED W/SHOP DRAWINGS. CONTRACTOR SHALL OBTAIN A STRUCTURAL SOILS TEST & PROVIDE TO THE FABRICATOR. FOR BIDDING PURPOSES, REFER TO MANUFACTURERS GUIDELINE DETAIL IN THE SPECIFICATION APPENDIX

TURF BENCH TO BE LAID OUT IN FIELD UNDER SUPERVISION OF LANDSCAPE ARCHITECT

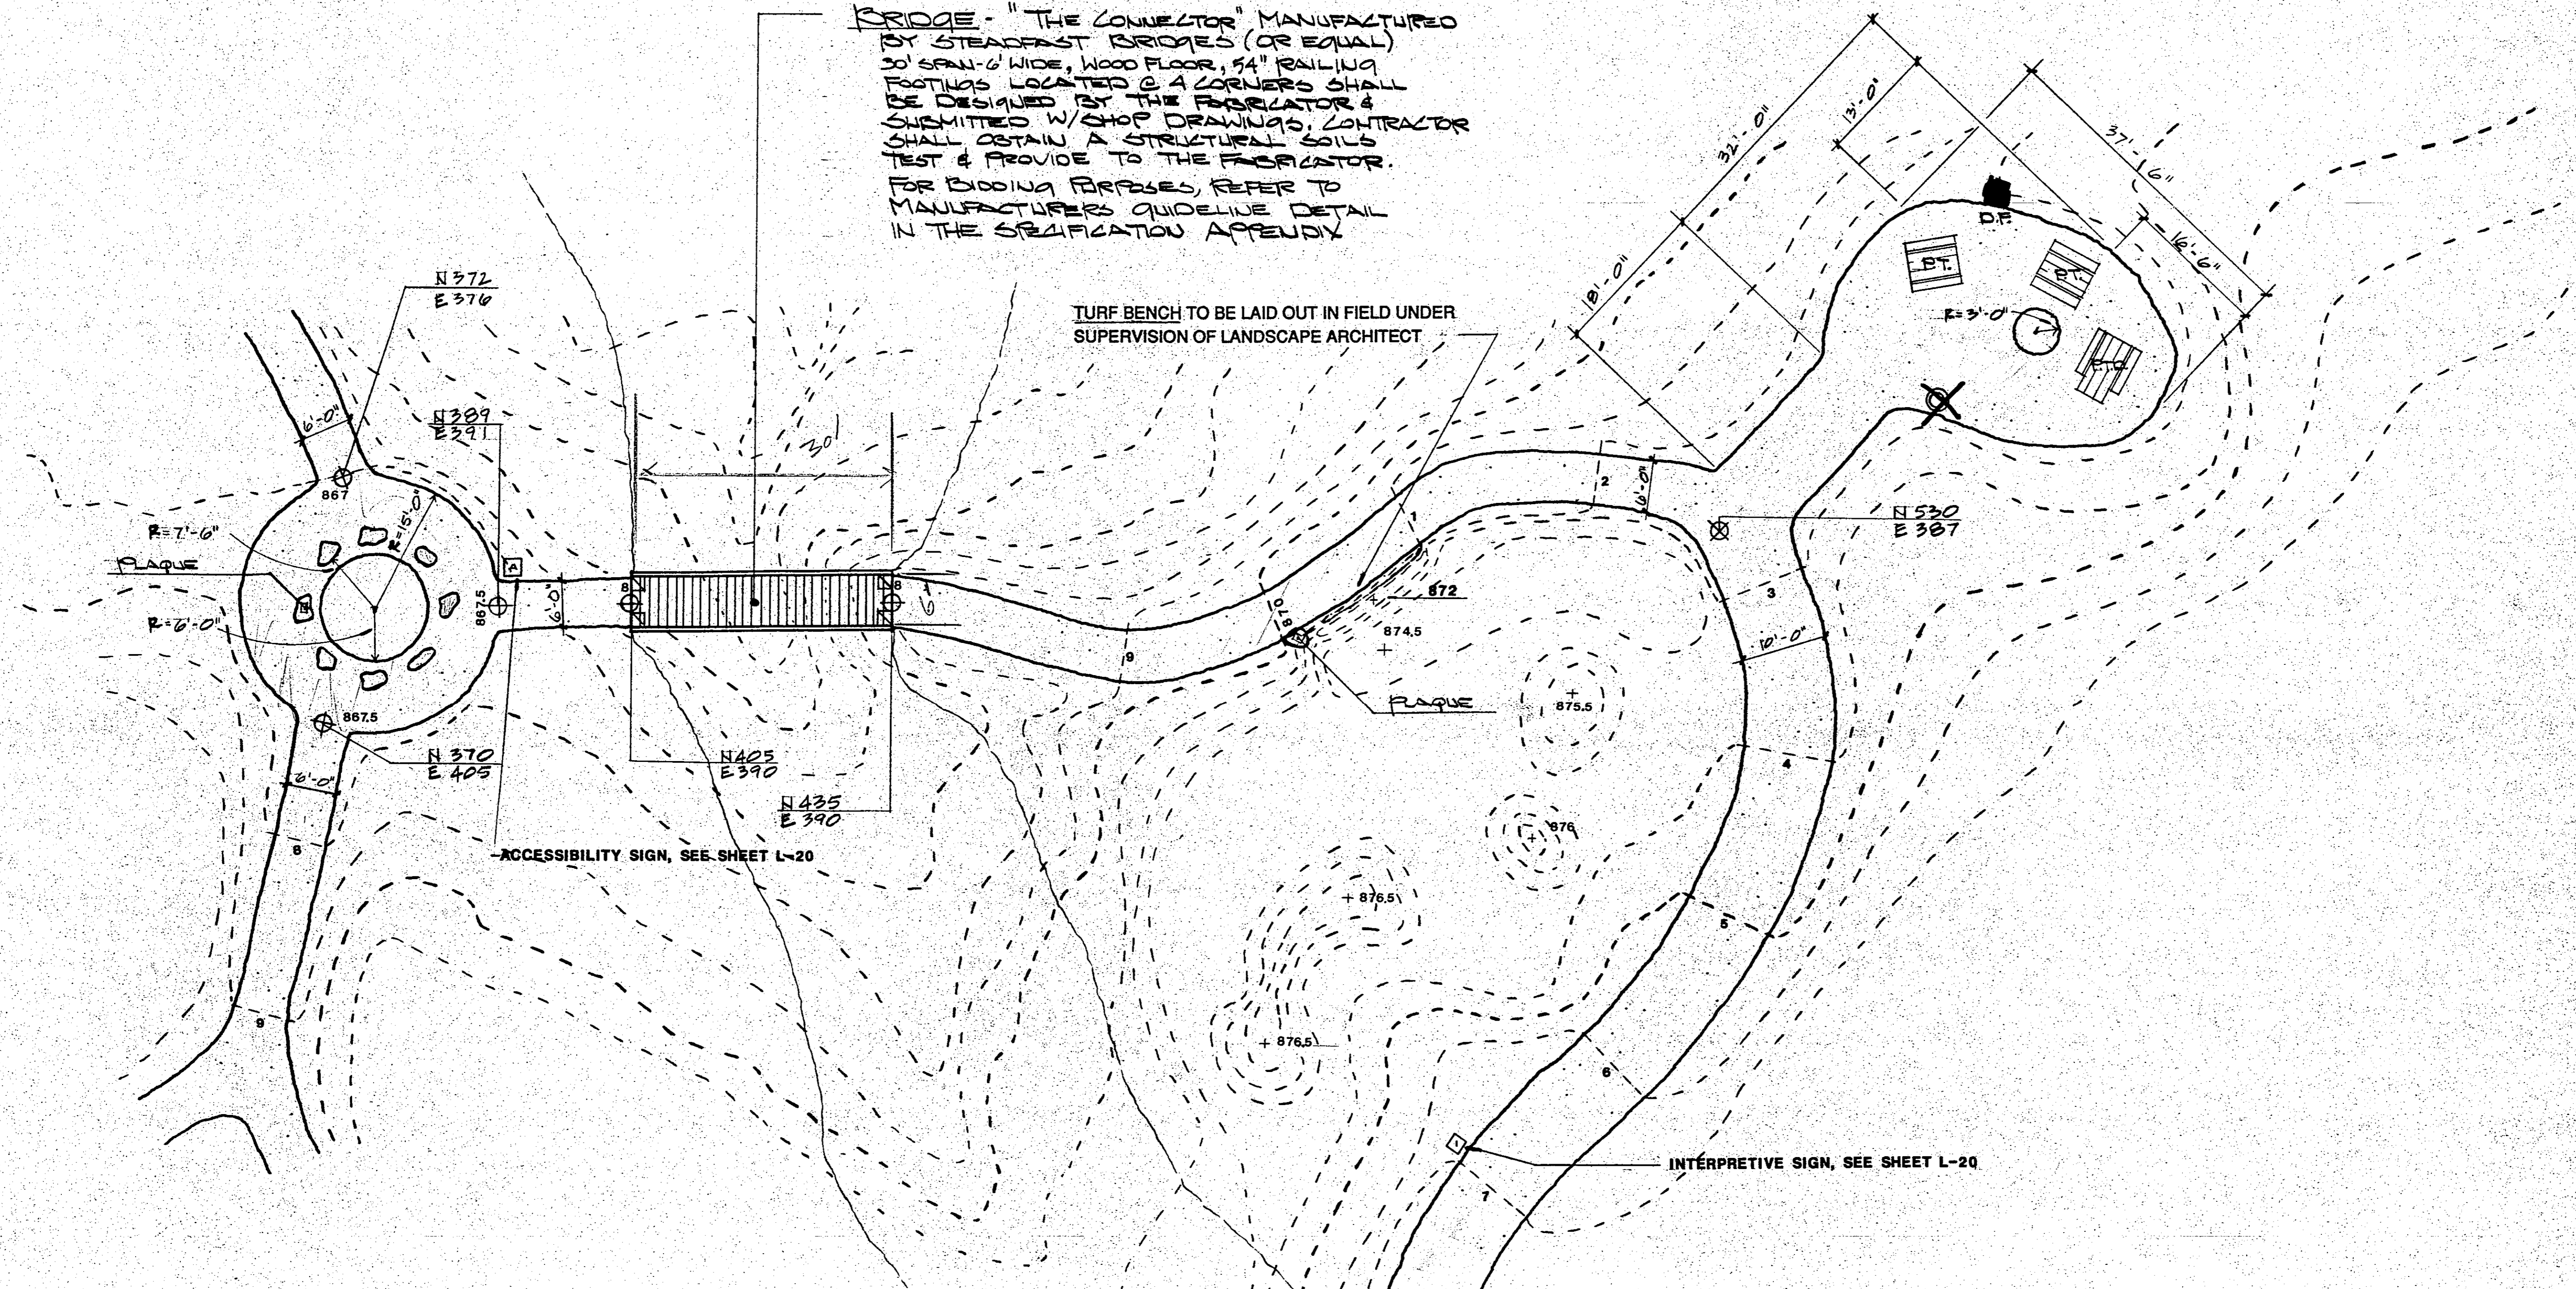

LEGEND OF SYMBOLS

- STABILIZED DECOMPOSED GRANITE (SEE GEN. NOTES)
- LOCATIONAL REFERENCE POINT - SEE SHEETS L-3 & L-4
- DRINKING FOUNTAIN - SEE SHEET L-20
- PALOS VERDES BOULDER (2'-3" X 2'-3" X 2'-3") W/PLAQUE WHERE INDICATED
- P.T. PICNIC TABLE - RES. TREATED DOUG. FIR - TIMBERFORM 'ARBOR' # 22A2-6 (OR EQUAL)
- P.T.D. PICNIC TABLE - " " " " - TIMBERFORM 'ARBOR' # 22A1-6 "
- TRASH CONTAINER - PROVIDE 55 GAL. DRUM W/2 COATS OF FOREST GREEN ENAMEL
- SPECIAL PAVING DETAIL STRIP - SEE SHEET L-19