



NOTES:
 REFER TO LANDSCAPE DETAIL SHEET L-18 FOR PLANTING INSTRUCTIONS
 REFER TO SHEET L-16 FOR DESCRIPTION OF IRRIGATION EQUIPMENT SHOWN ON THIS SHEET. LAYOUT IS SCHEMATIC AND MUST BE ADJUSTED TO CONFORM TO FINAL ON-SITE CONFIGURATIONS

SYMBOL	BOTANICAL NAME	QTY.	SIZE
TREES			
	Platanus racemosa	10	15 gal.
	Quercus agrifolia	15	15 gal.
	Salix glauca <i>Salix glauca</i>	3	15 gal.
SHRUBS			
	Heteromeles arbutifolia	10	1 gal.
	Ceanothus 'Concha'	8	1 gal.
	Salvia clevelandii	35	1 gal.
	Ceanothus 'Joyce Coulter'	20	1 gal.
	Yucca whipplei	13	1 gal.
	Encelia californica	35	1 gal.
	Eriogonum parvifolium	10	1 gal.
	Salvia mellifera <i>Salvia mellifera</i>	12	1 gal.
GROUND COVER			
	Variegated St. Augustine		sod
	Eriogonum cinereum	9	1-gal.
	Salvia leucophylla	8	1-gal.
	Rhus integrifolia	10	1-gal.
	Isomens arborea	14	1-gal.
	GRINDELIA ROBUSTA	9	1-gal.
	Astragalos trichopodus var. lanchnus	9	1-gal.

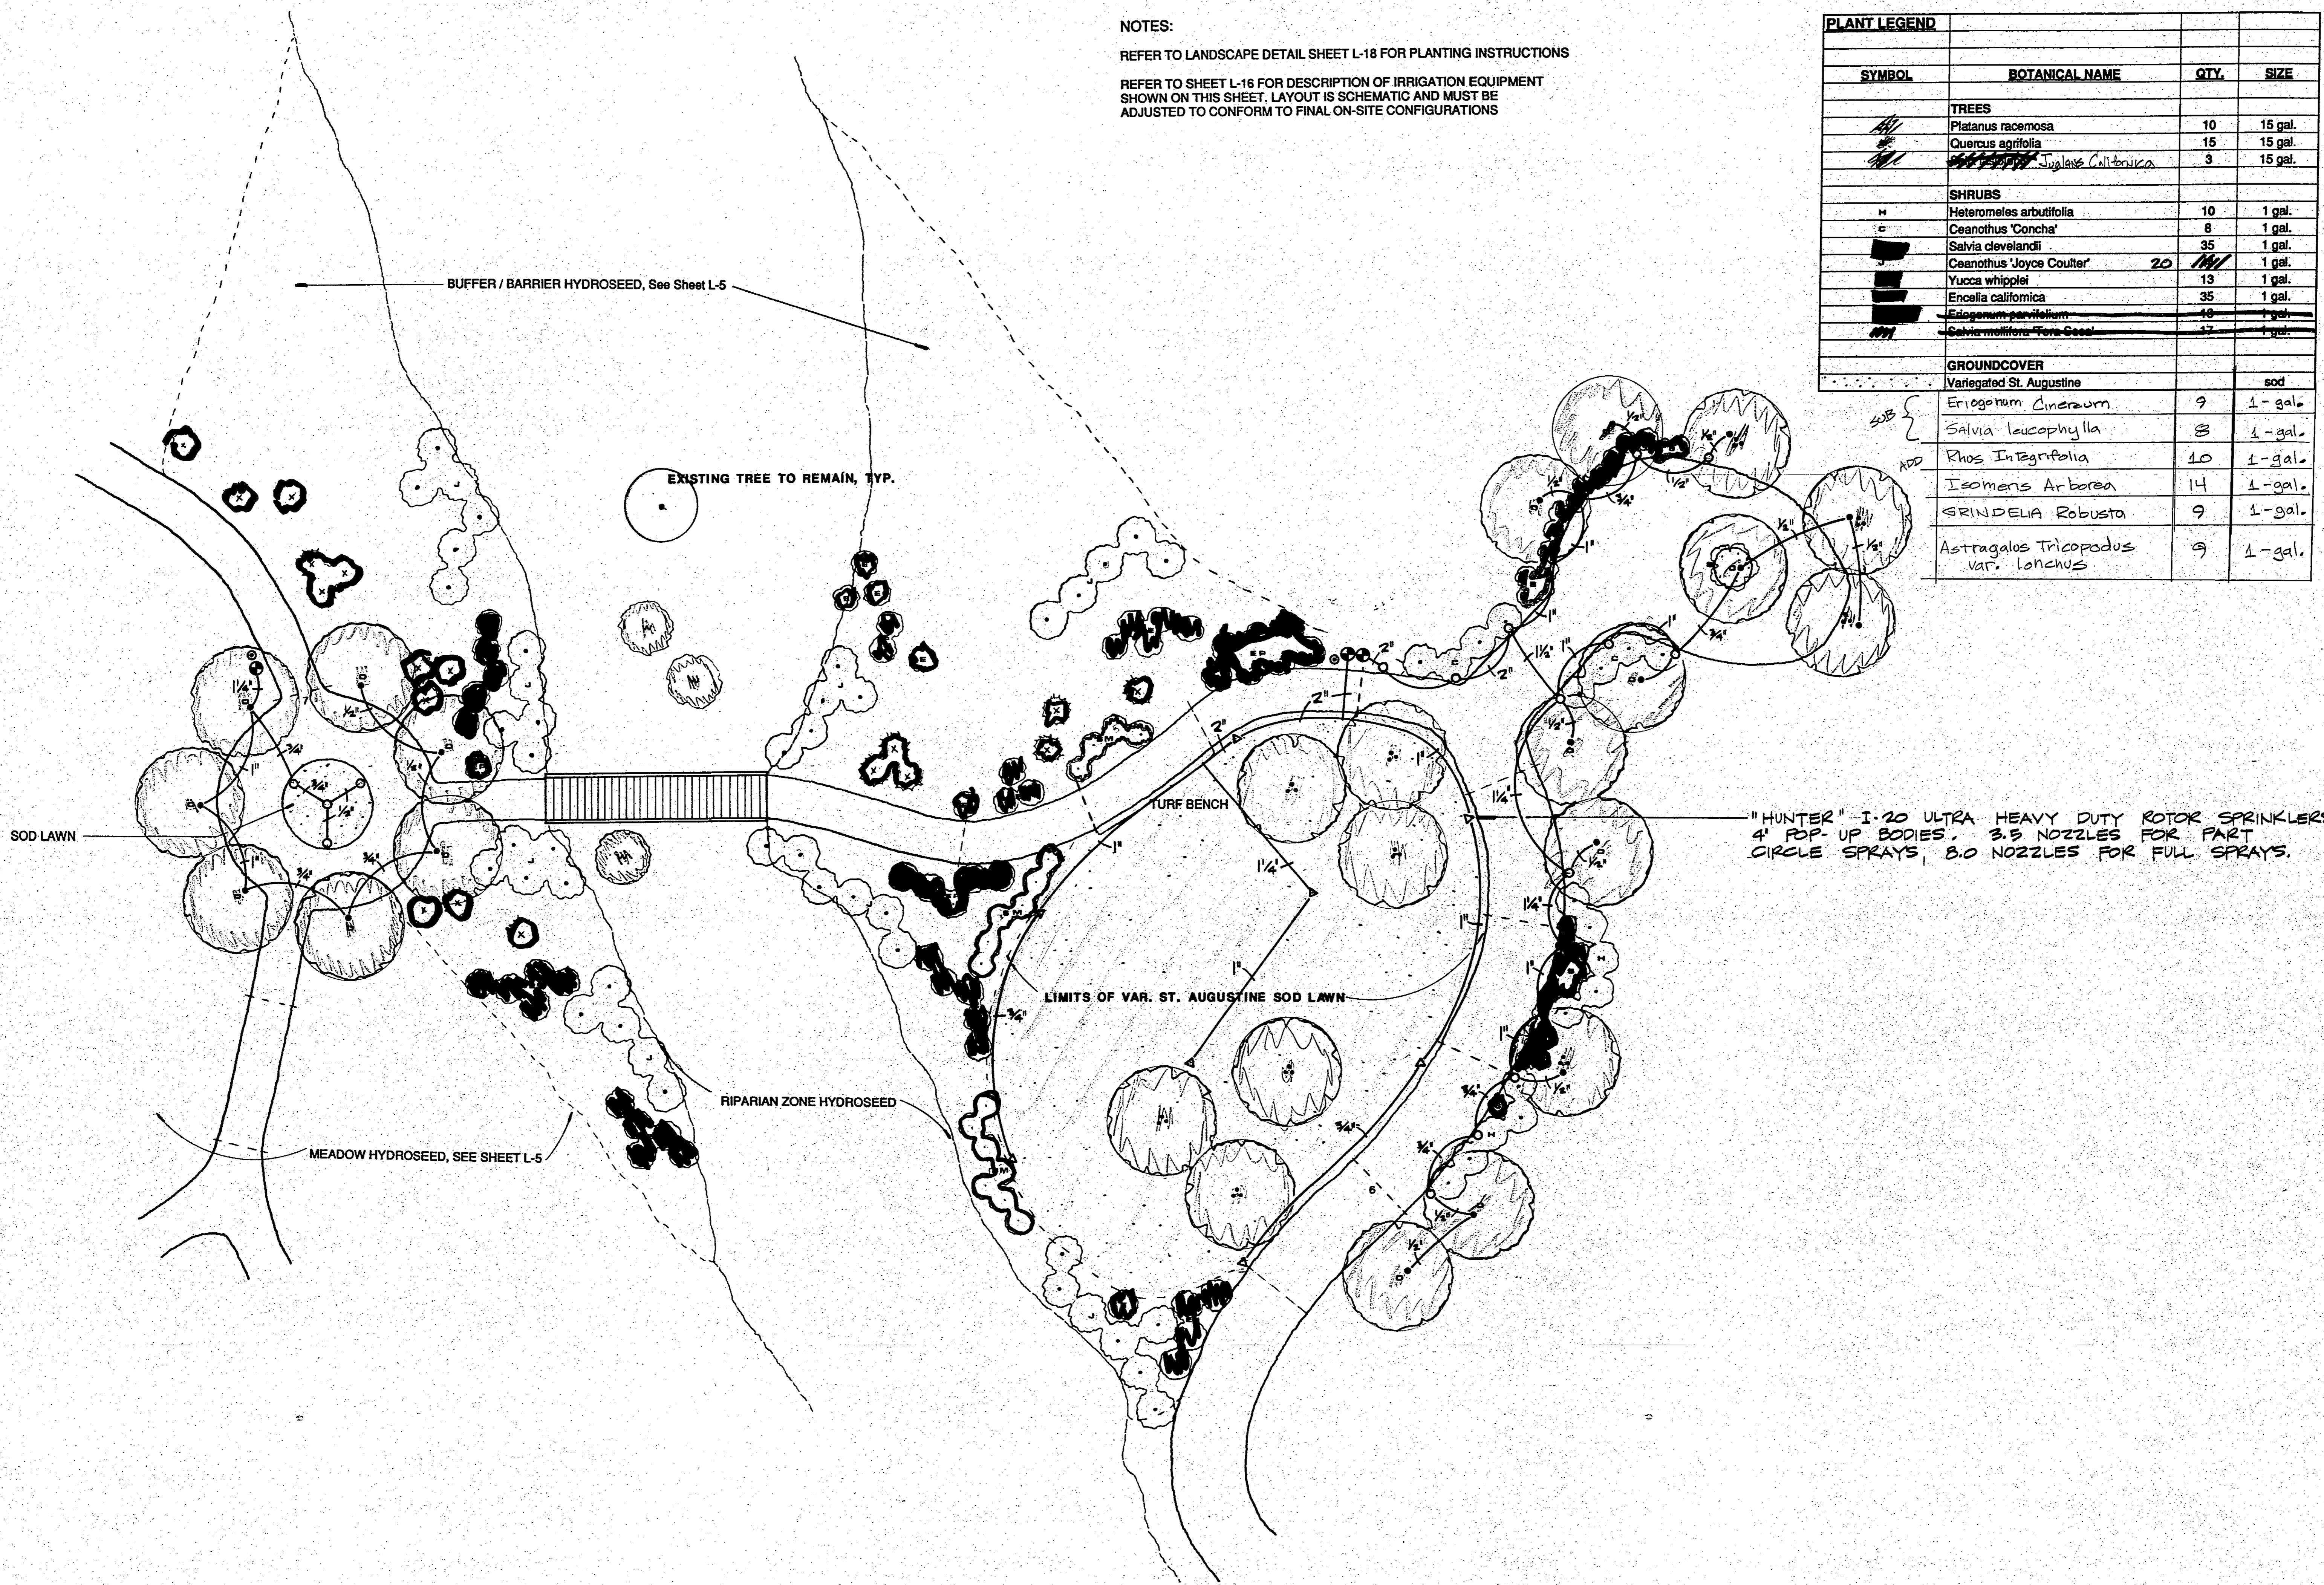

"HUNTER" I-20 ULTRA HEAVY DUTY ROTOR SPRINKLERS, 4' POP-UP BODIES, 3.5 NOZZLES FOR PART CIRCLE SPRAYS, 8.0 NOZZLES FOR FULL SPRAYS.

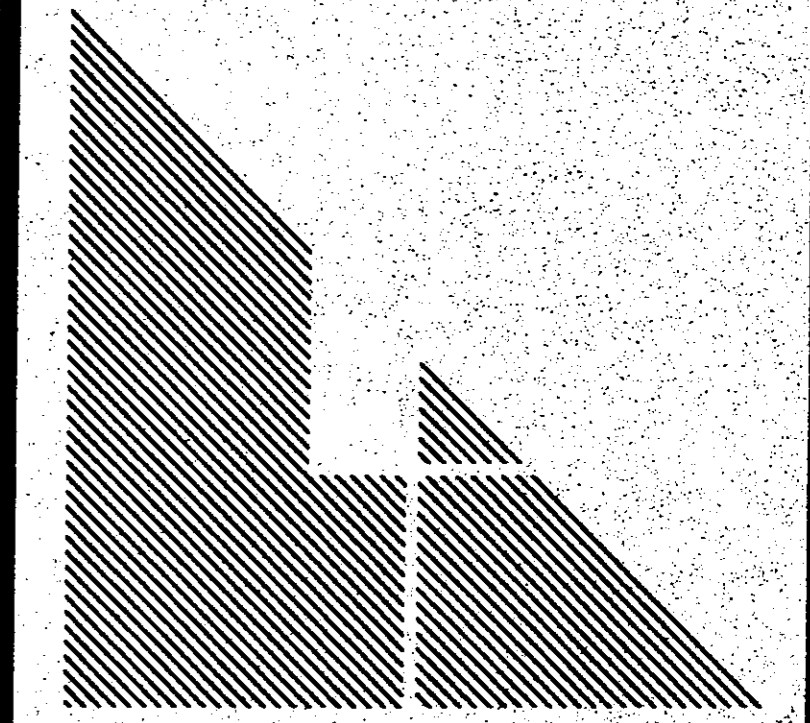


LAND IMAGES
 LANDSCAPE ARCHITECTURE
 14025 PANAY WAY
 MARINA DEL REY
 CALIFORNIA 90292
 (310) 822-0043

PROJECT
LOWER HESSE PARK

City of Rancho Palos Verdes

SHEET DESCRIPTION
MEADOW PICNIC AREA PLAN

REVISION DESCRIPTION
△
△
△
△
△

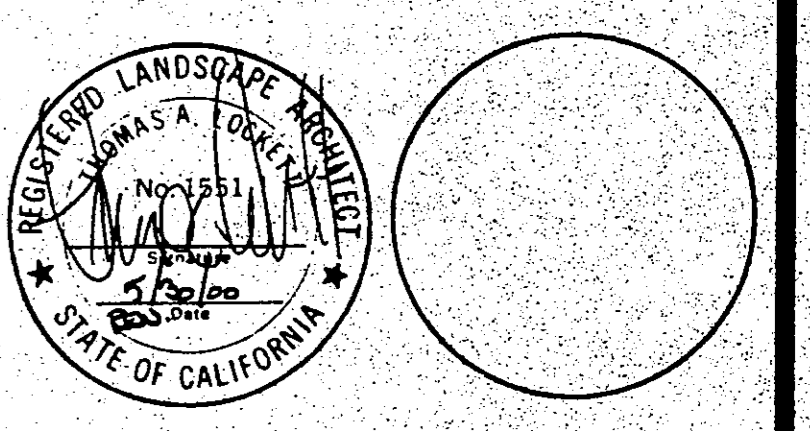

JOB NO. 7030
 DATE JUNE 1, 1998
 SCALE 1" = 10'

SHEET
L-14
 OF L-20 NORTH