

LAND IMAGES
LANDSCAPE ARCHITECTURE

14025 PANAY WAY
MARINA DEL REY
CALIFORNIA 90292
(310) 822-0043


PROJECT
**LOWER
HESSE PARK**

City of Rancho
Palos Verdes

SHEET DESCRIPTION
LANDSCAPE DETAILS

REVISION DESCRIPTION

| | |
|--|--|
| | |
| | |
| | |
| | |
| | |

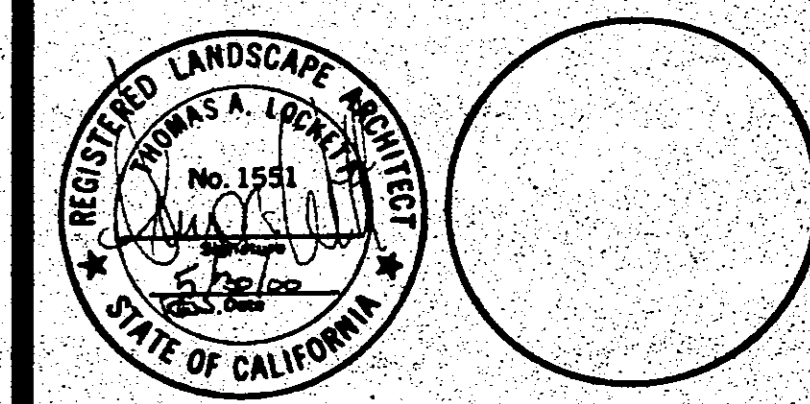

JOB NO. 7030

DATE JUNE 1, 1998


SCALE N/A

SHEET


L-18

OF L-20


NORTH

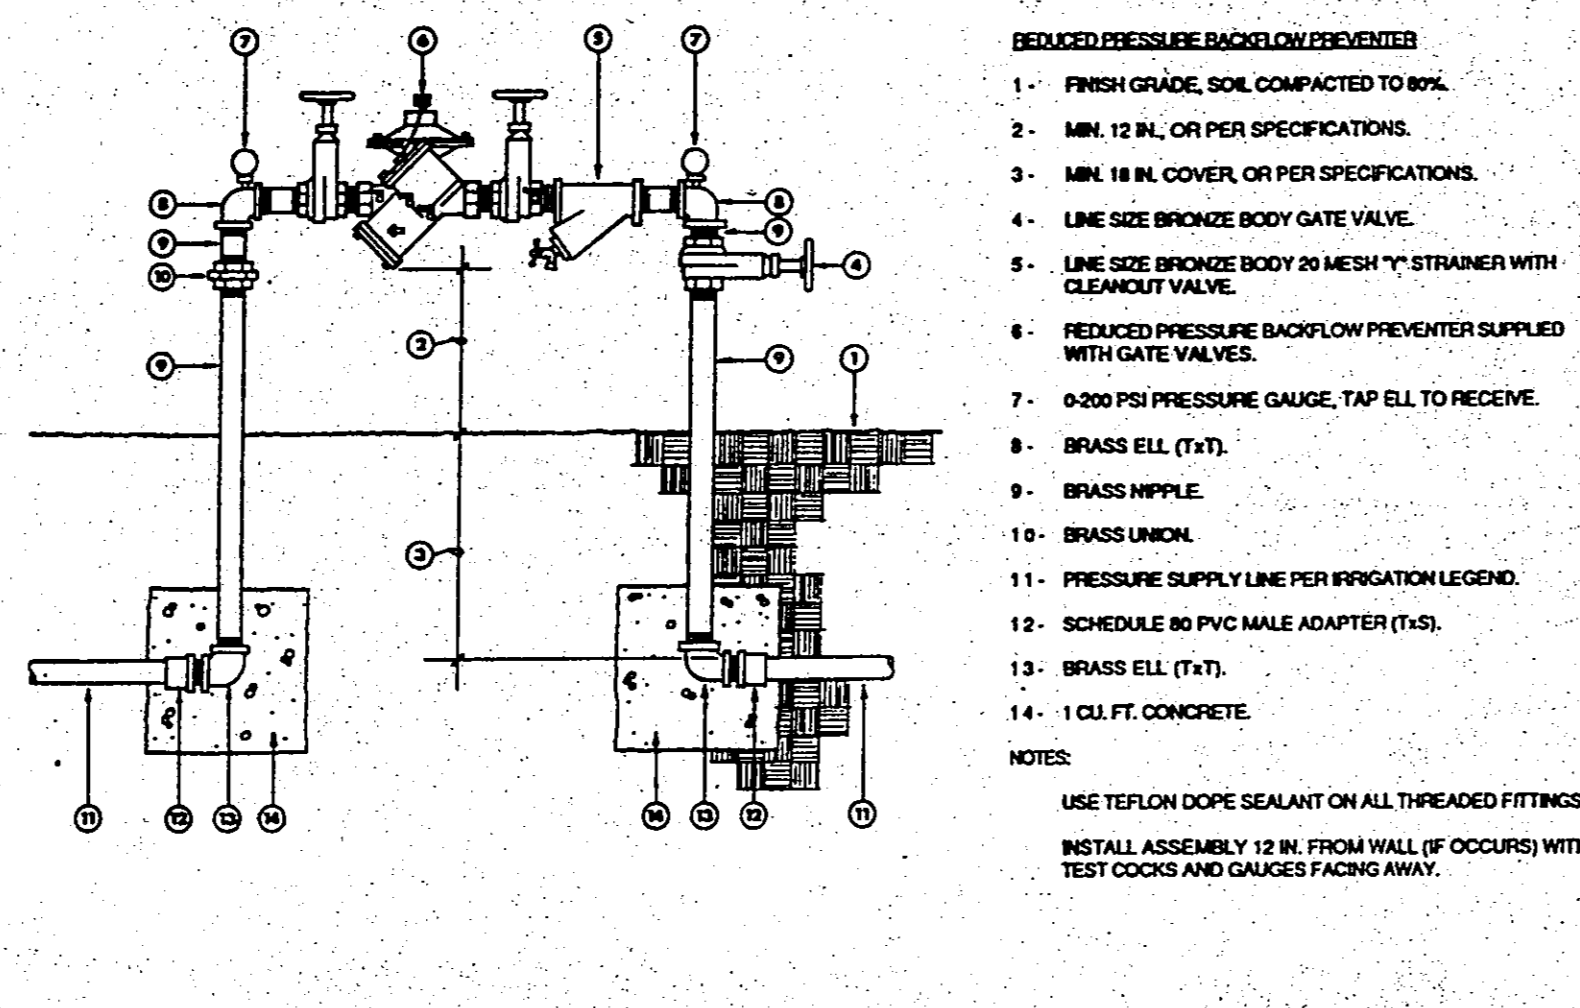


BACKFLOW DEVICE

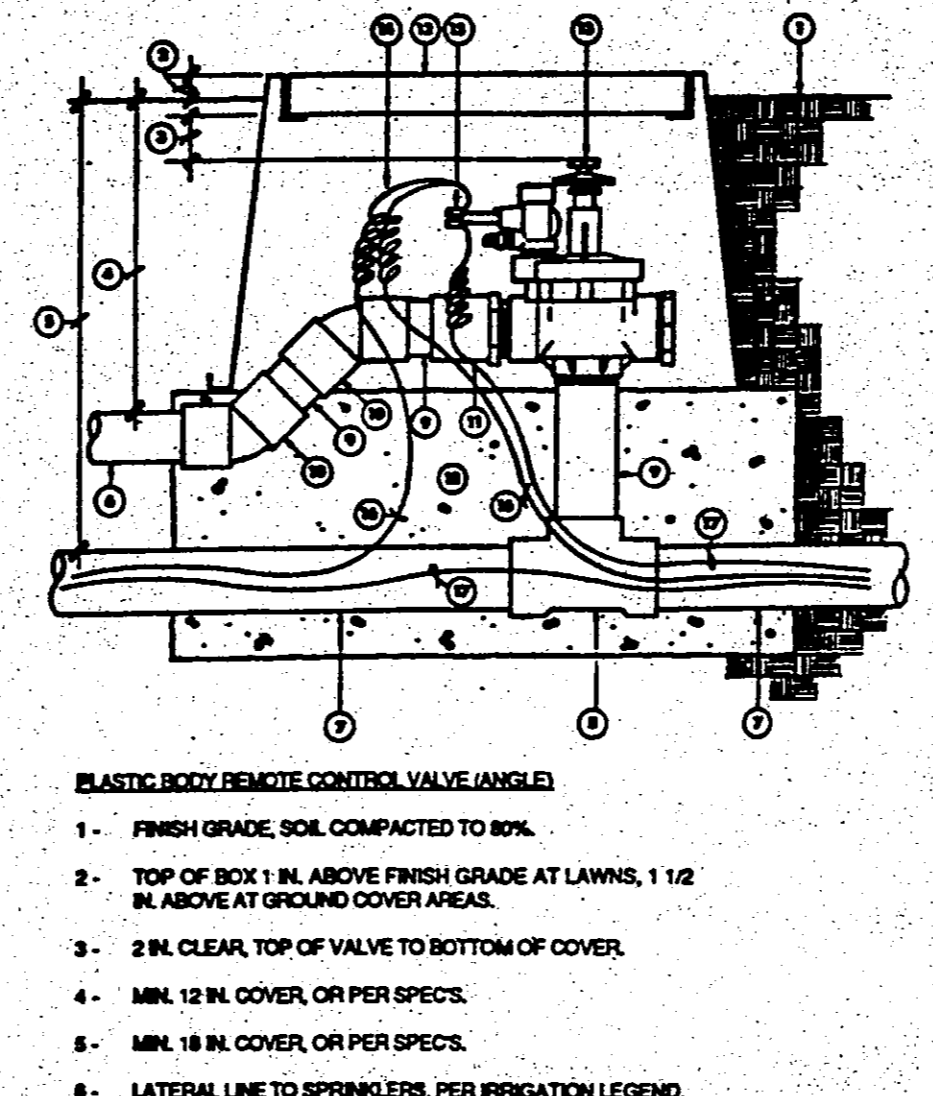


REMOTE CONTROL VALVE

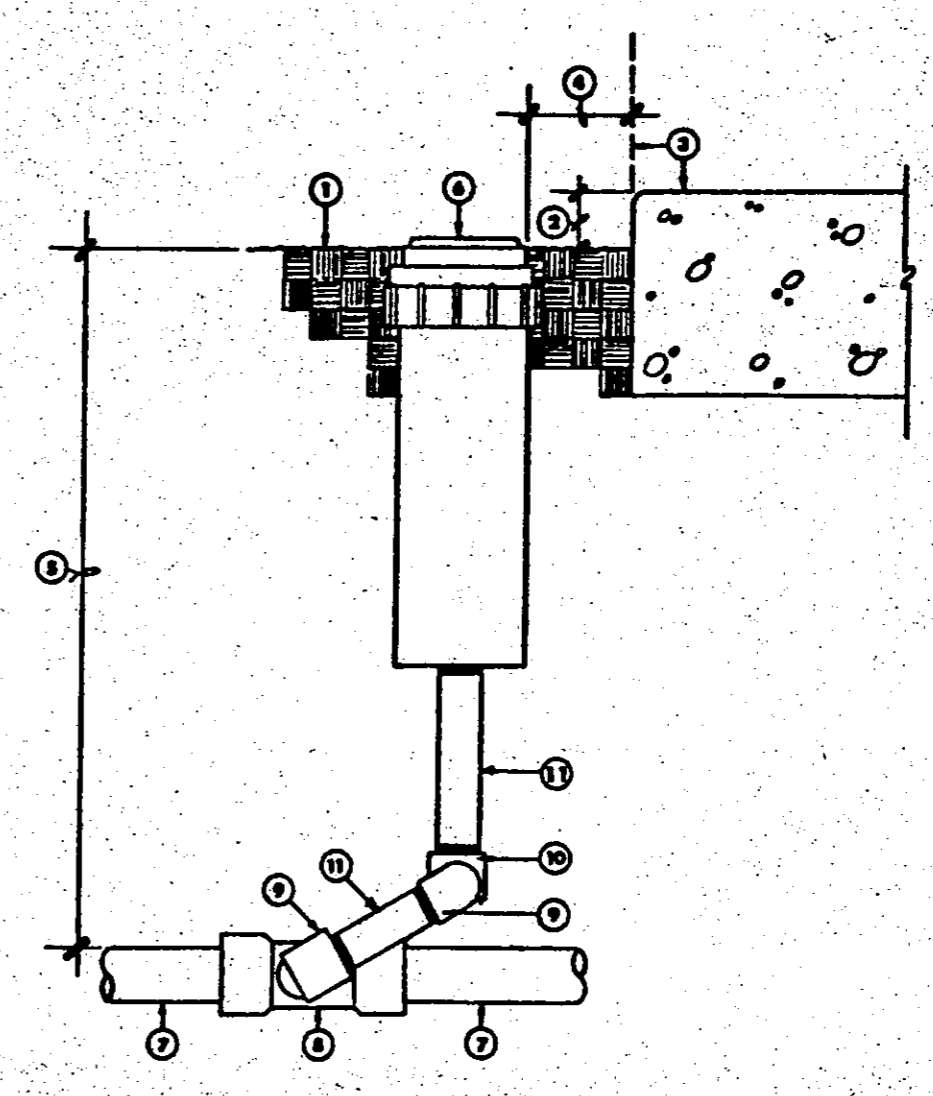


ROTOR POP-UP SPRINKLER

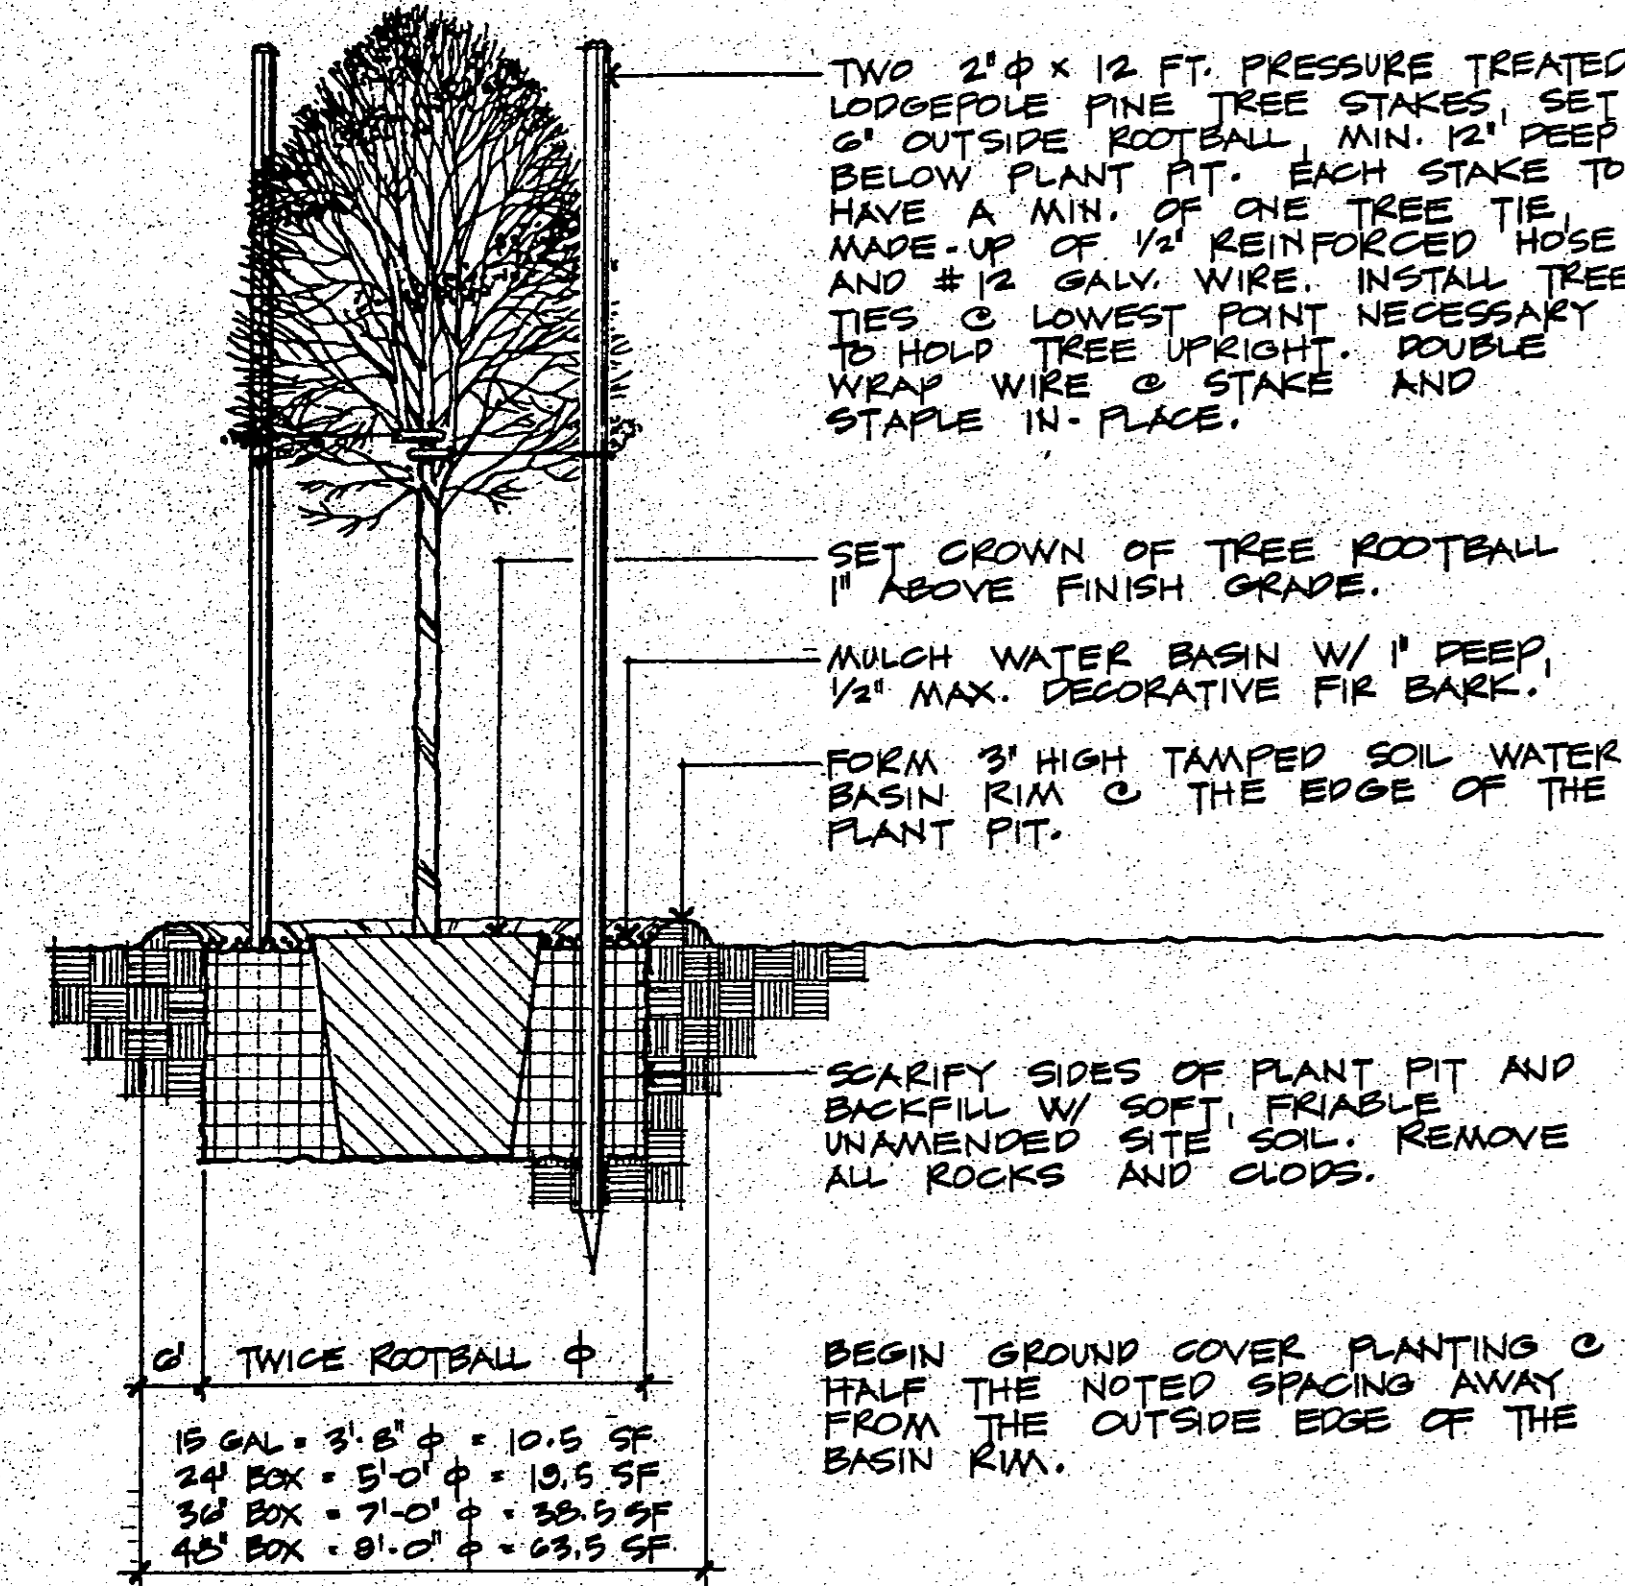


TREE PLANTING

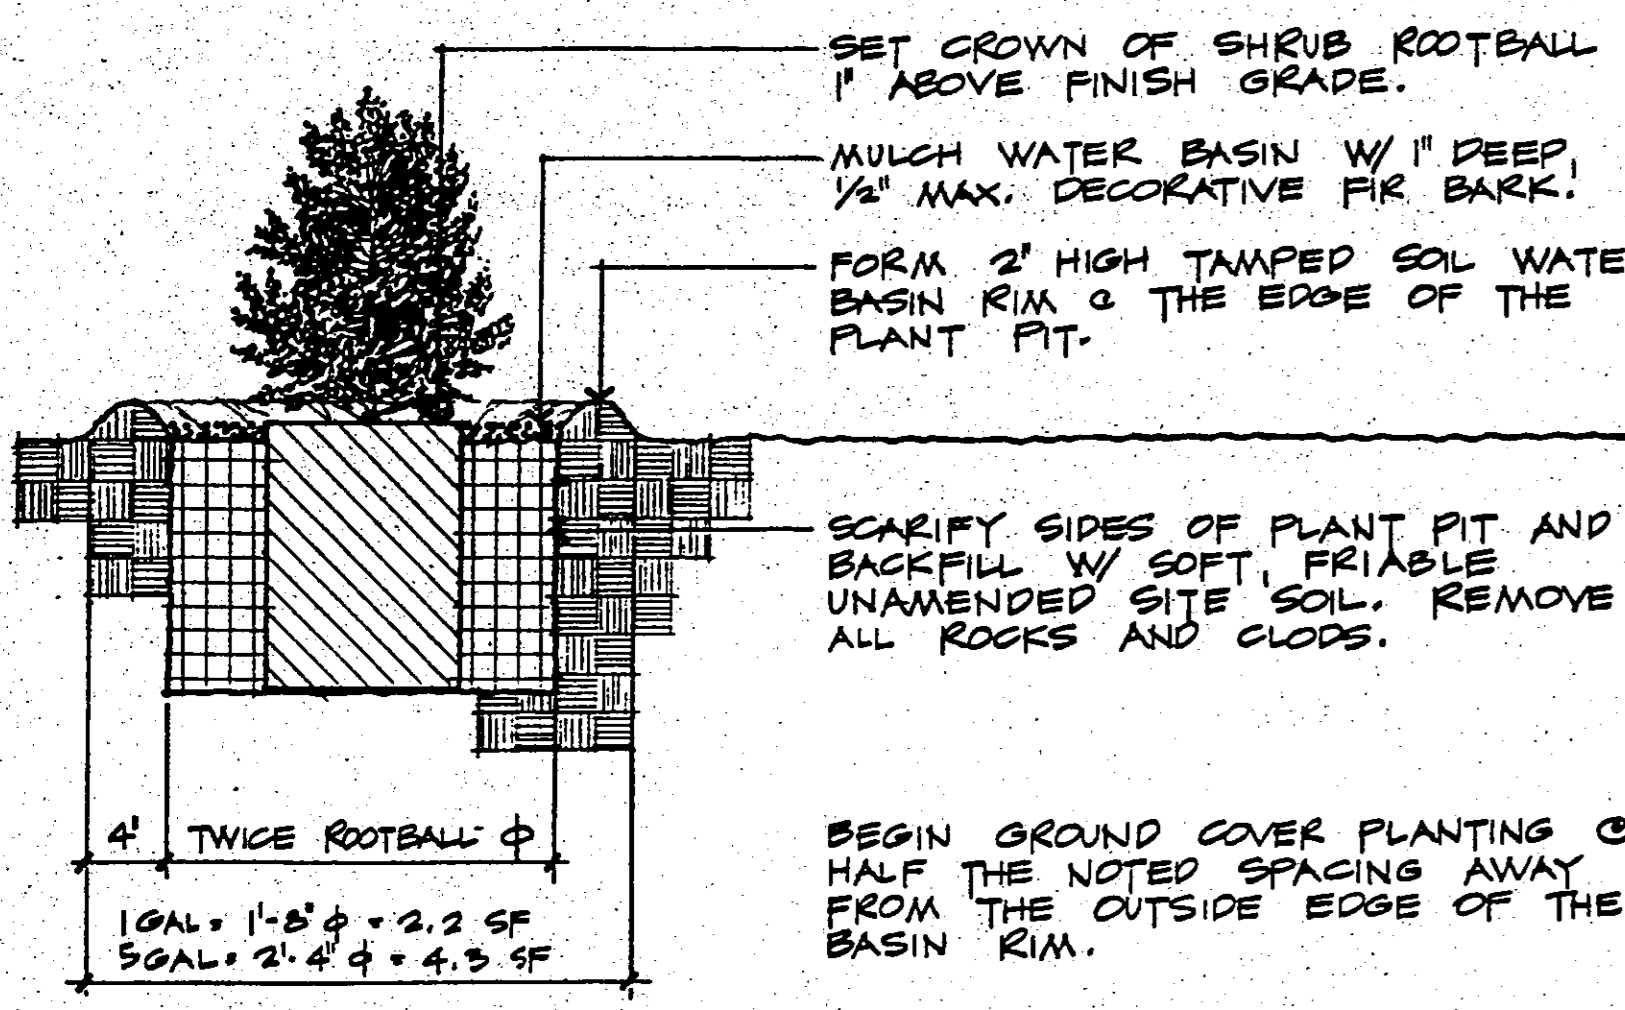


SHRUB PLANTING

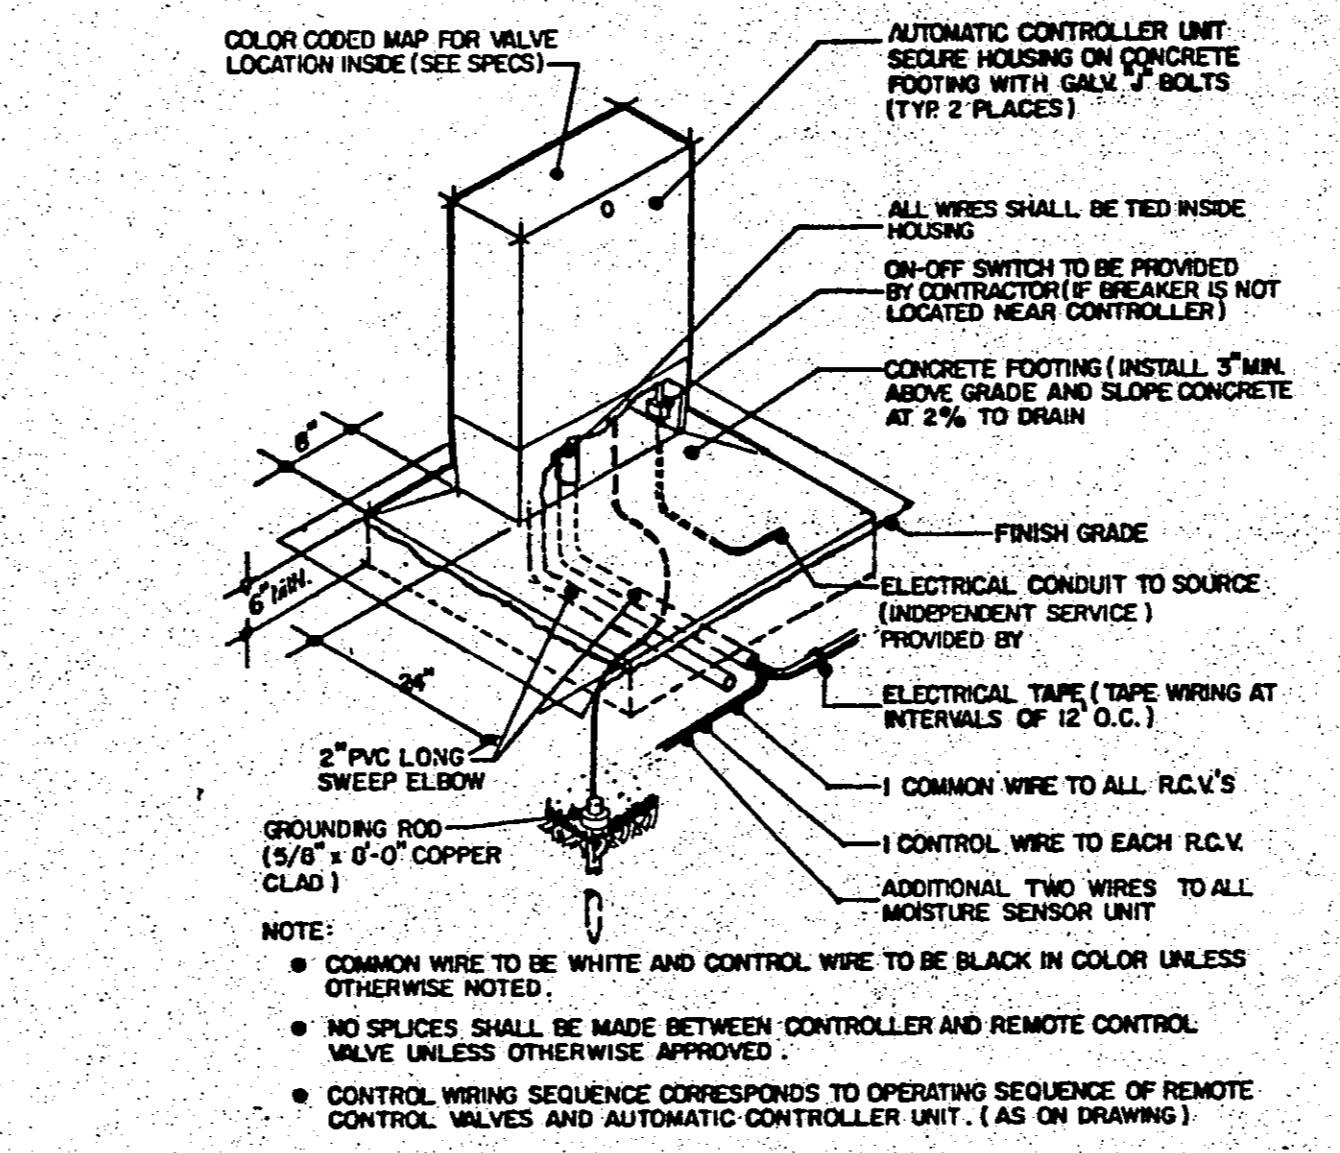


CONTROLLER

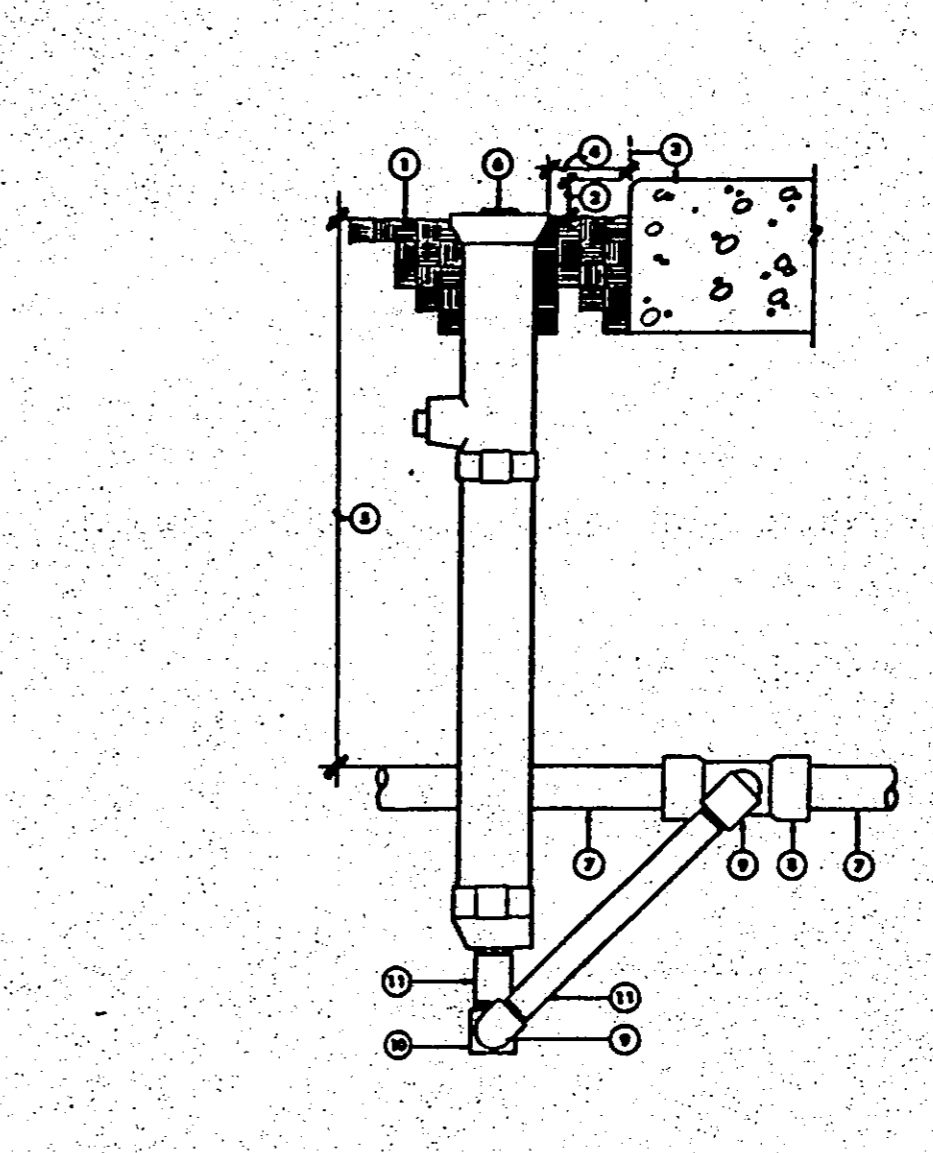


SHRUB POP-UP SPRINKLER

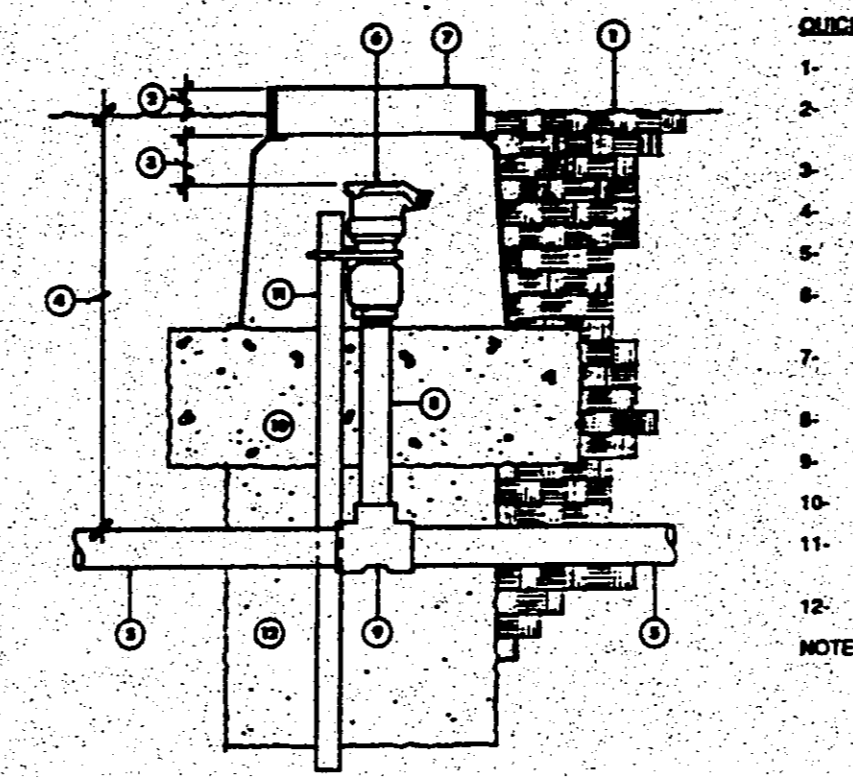


QUICK COUPLER VALVE

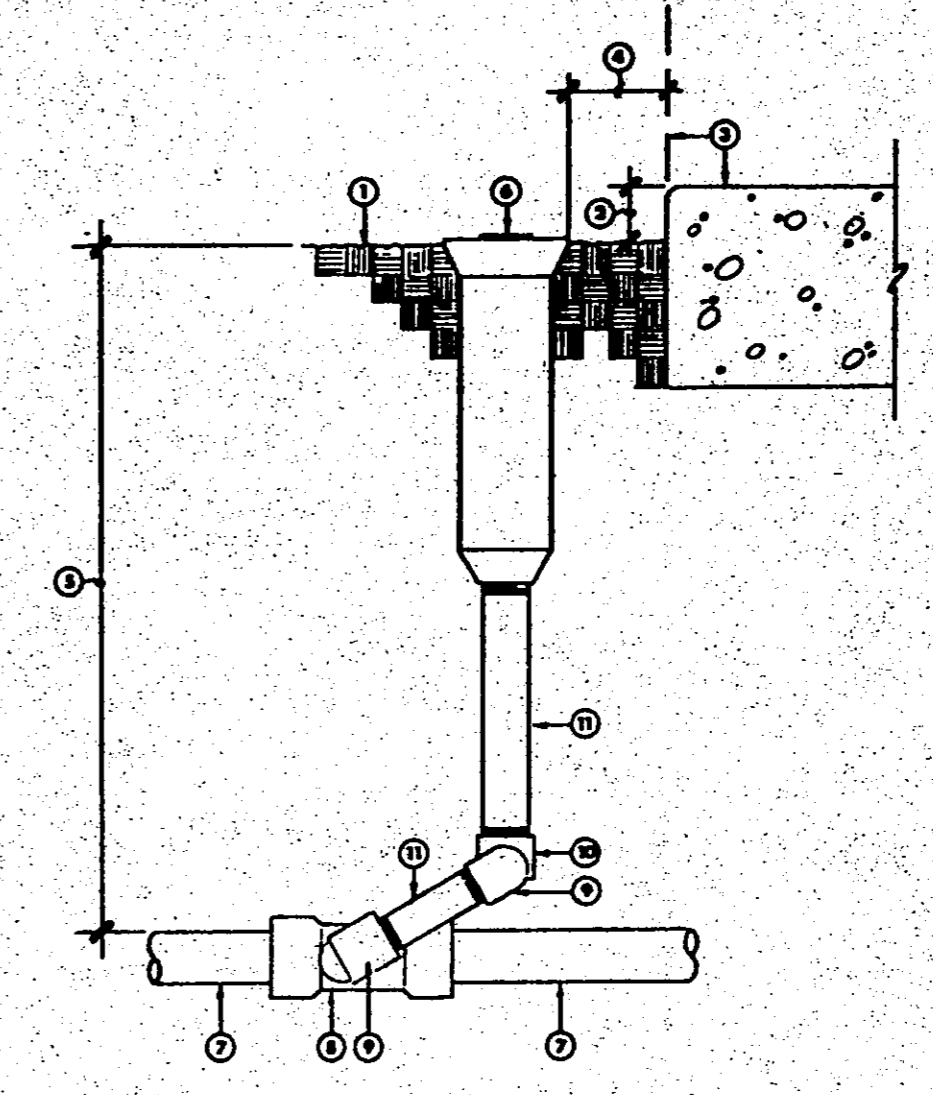

LAWN POP-UP SPRINKLER

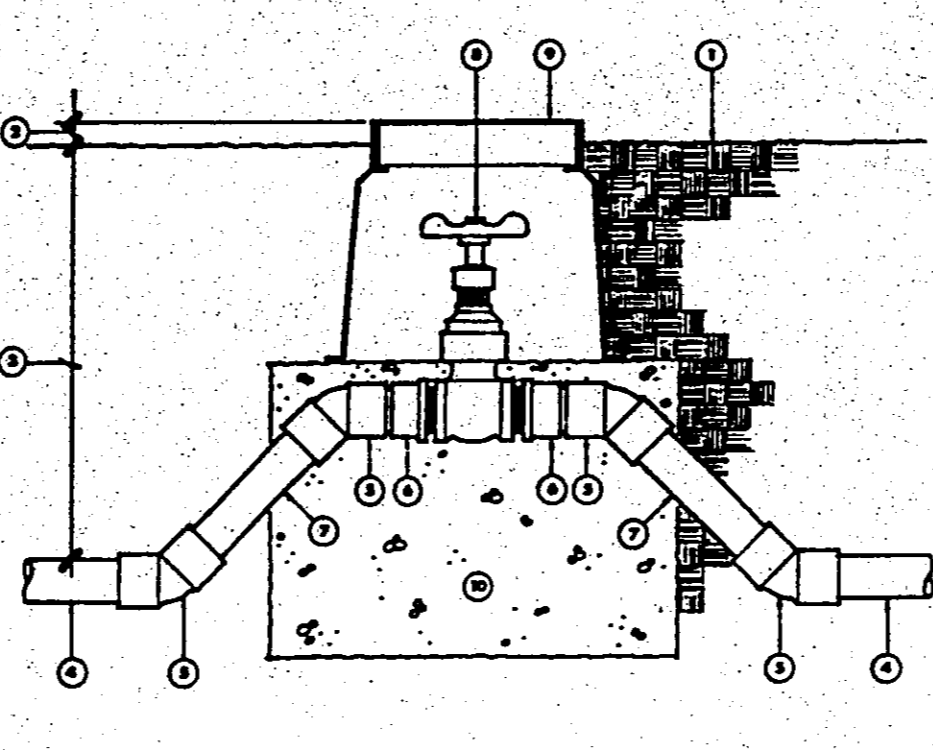

GATE VALVE

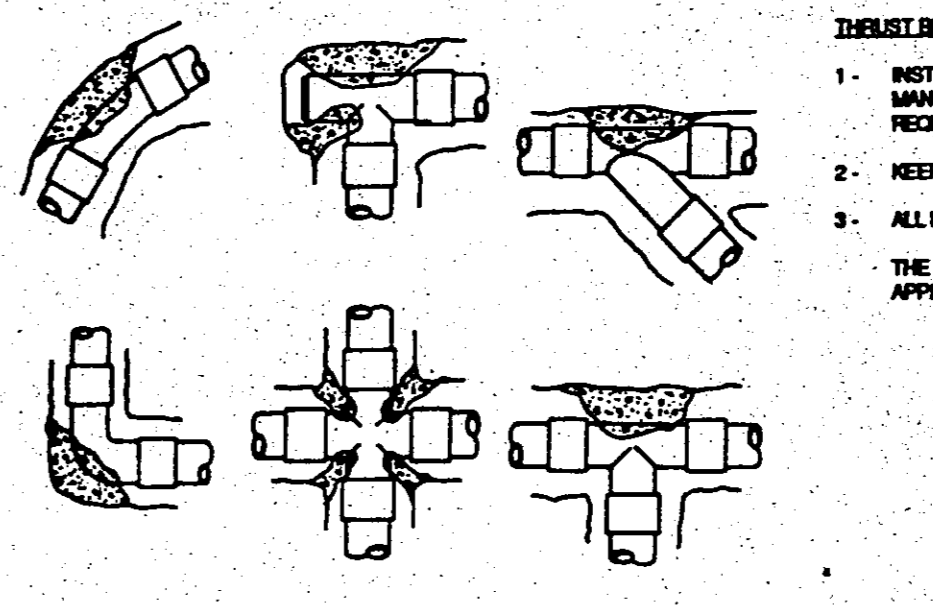

THRUST BLOCKING