
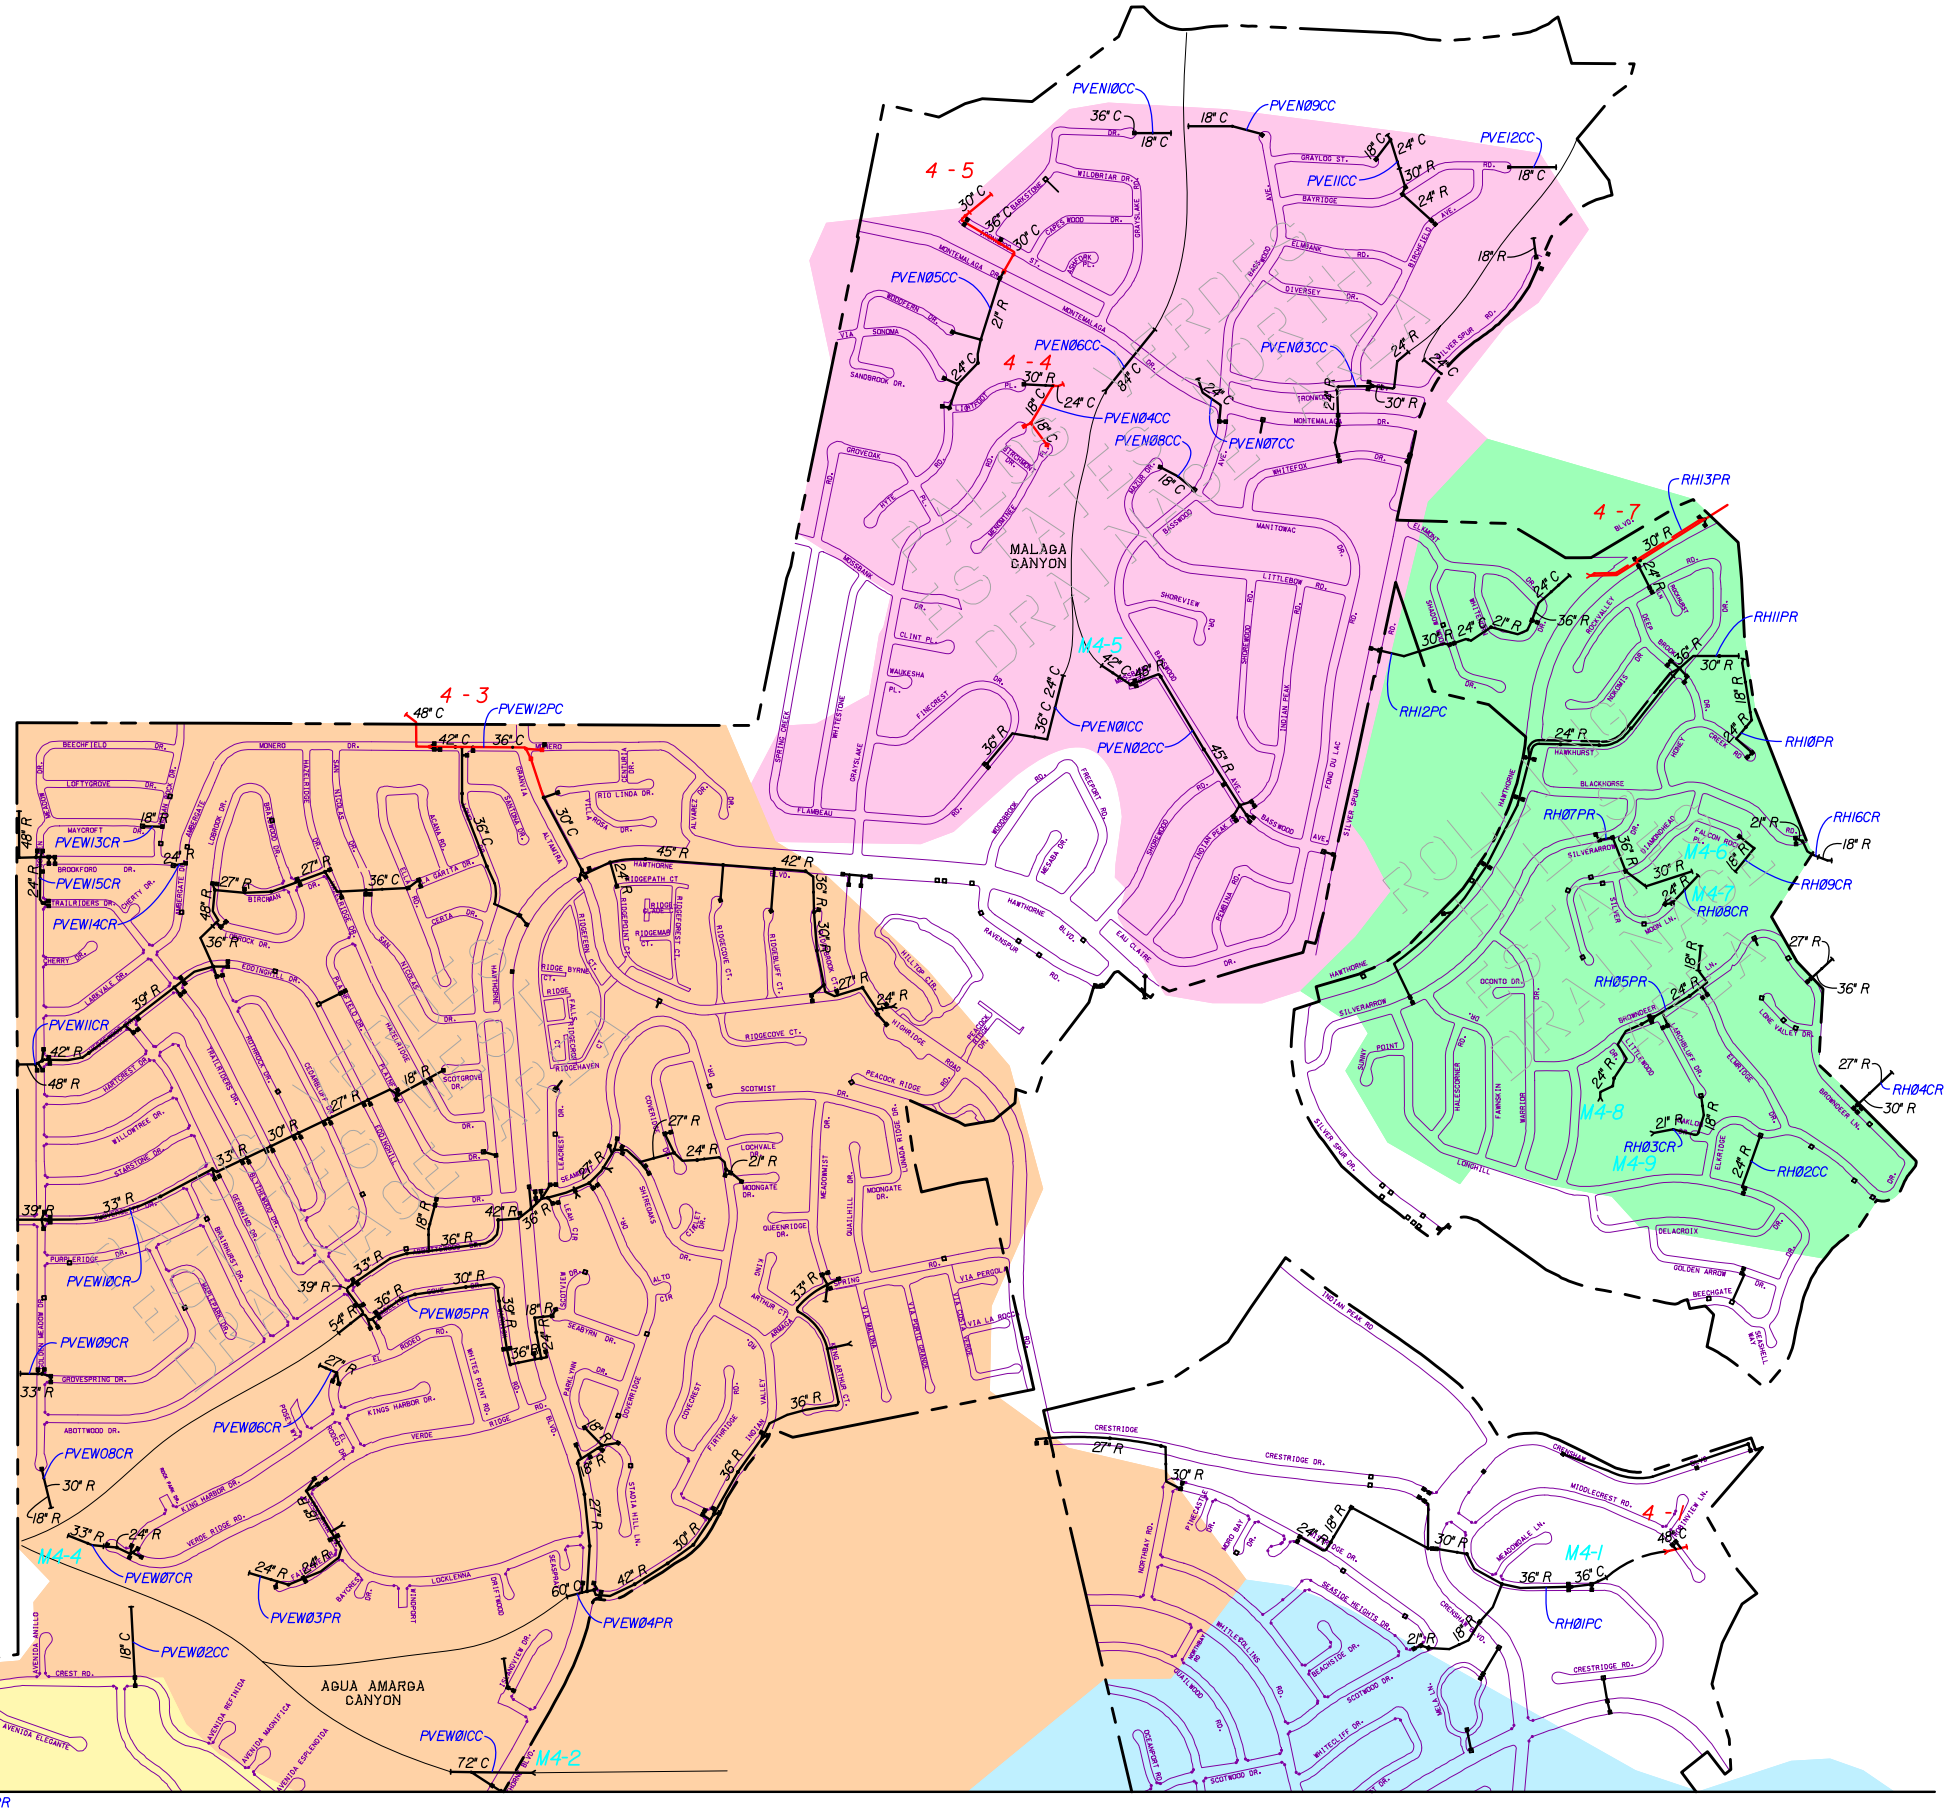
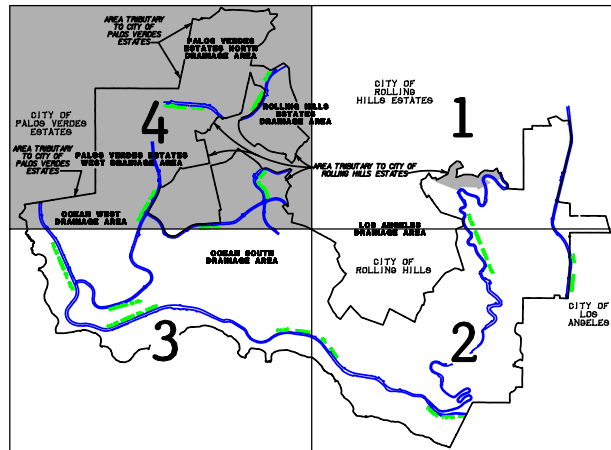


**LEGEND**

- CITY BOUNDARY
- NEW STORM DRAIN FACILITY
- 
- EXISTING STORM DRAIN FACILITY
- 
- MATERIAL OF EXISTING FACILITY
- MATERIAL OF EXISTING FACILITY
- 1-2 HYDRAULIC DEFICIENCY DESIGNATION
- M2-2 MAINTENANCE DEFICIENCY DESIGNATION
- HYDRAULIC DEFICIENCY
- CMP OR RCP PIPE OR CULVERT IDENTIFICATION
- DRAINAGE BASIN OWNERSHIP (X, LACDPW)

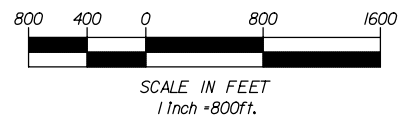

**AKM** Consulting Engineers  
 553 Wald  
 Irvine, Ca. 92618  
 (949) 753-7333

**CITY OF RANCHO PALOS VERDES**  
**MASTER PLAN OF DRAINAGE**

REVISIONS	
DATE:	BY:

PLATE 4