

FACILITY ID #01 - ABALONE COVE SHORELINE PARK (OVERALL)
5970 Palos Verdes Dr S, Rancho Palos Verdes, CA 90275

SEE SHEET 3



SEE SHEET 6


CITY OF RANCHO PALOS VERDES

DIRECTOR OF PUBLIC WORKS

DATE

NO.	DATE	DESCRIPTION	APPROVED
REVISIONS			

DESIGNED —
 DRAWN — CV
 CHECKED — LA
 DATE 9/1/2019

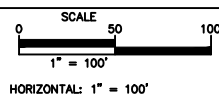

CITY OF RANCHO PALOS VERDES



CITY OF RANCHO PALOS VERDES
 ACCESSIBILITY SELF-EVALUATION AND TRANSITION PLAN


SHEET 1 OF 6
 SHT. 1
 PROJECT NO. 012811

FACILITY ID #01 - ABALONE COVE SHORELINE PARK (UPPER PARK)
5970 Palos Verdes Dr S, Rancho Palos Verdes, CA 90275



NO.	DATE	DESCRIPTION	APPROVED
REVISIONS			

DESIGNED —
 DRAWN — CV
 CHECKED — LA
 DATE 9/1/2019

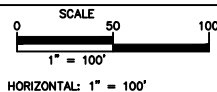


CITY OF RANCHO PALOS VERDES



CITY OF RANCHO PALOS VERDES
 ACCESSIBILITY SELF-EVALUATION AND TRANSITION PLAN

CITY OF RANCHO PALOS VERDES		
DIRECTOR OF PUBLIC WORKS	DATE	
SHEET 2 OF 6		
SHT. 2		
PROJECT NO. 012811		

FACILITY ID #01 - ABALONE COVE SHORELINE PARK (OFFICE/STORAGE/RESTROOMS)
5970 Palos Verdes Dr S, Rancho Palos Verdes, CA 90275

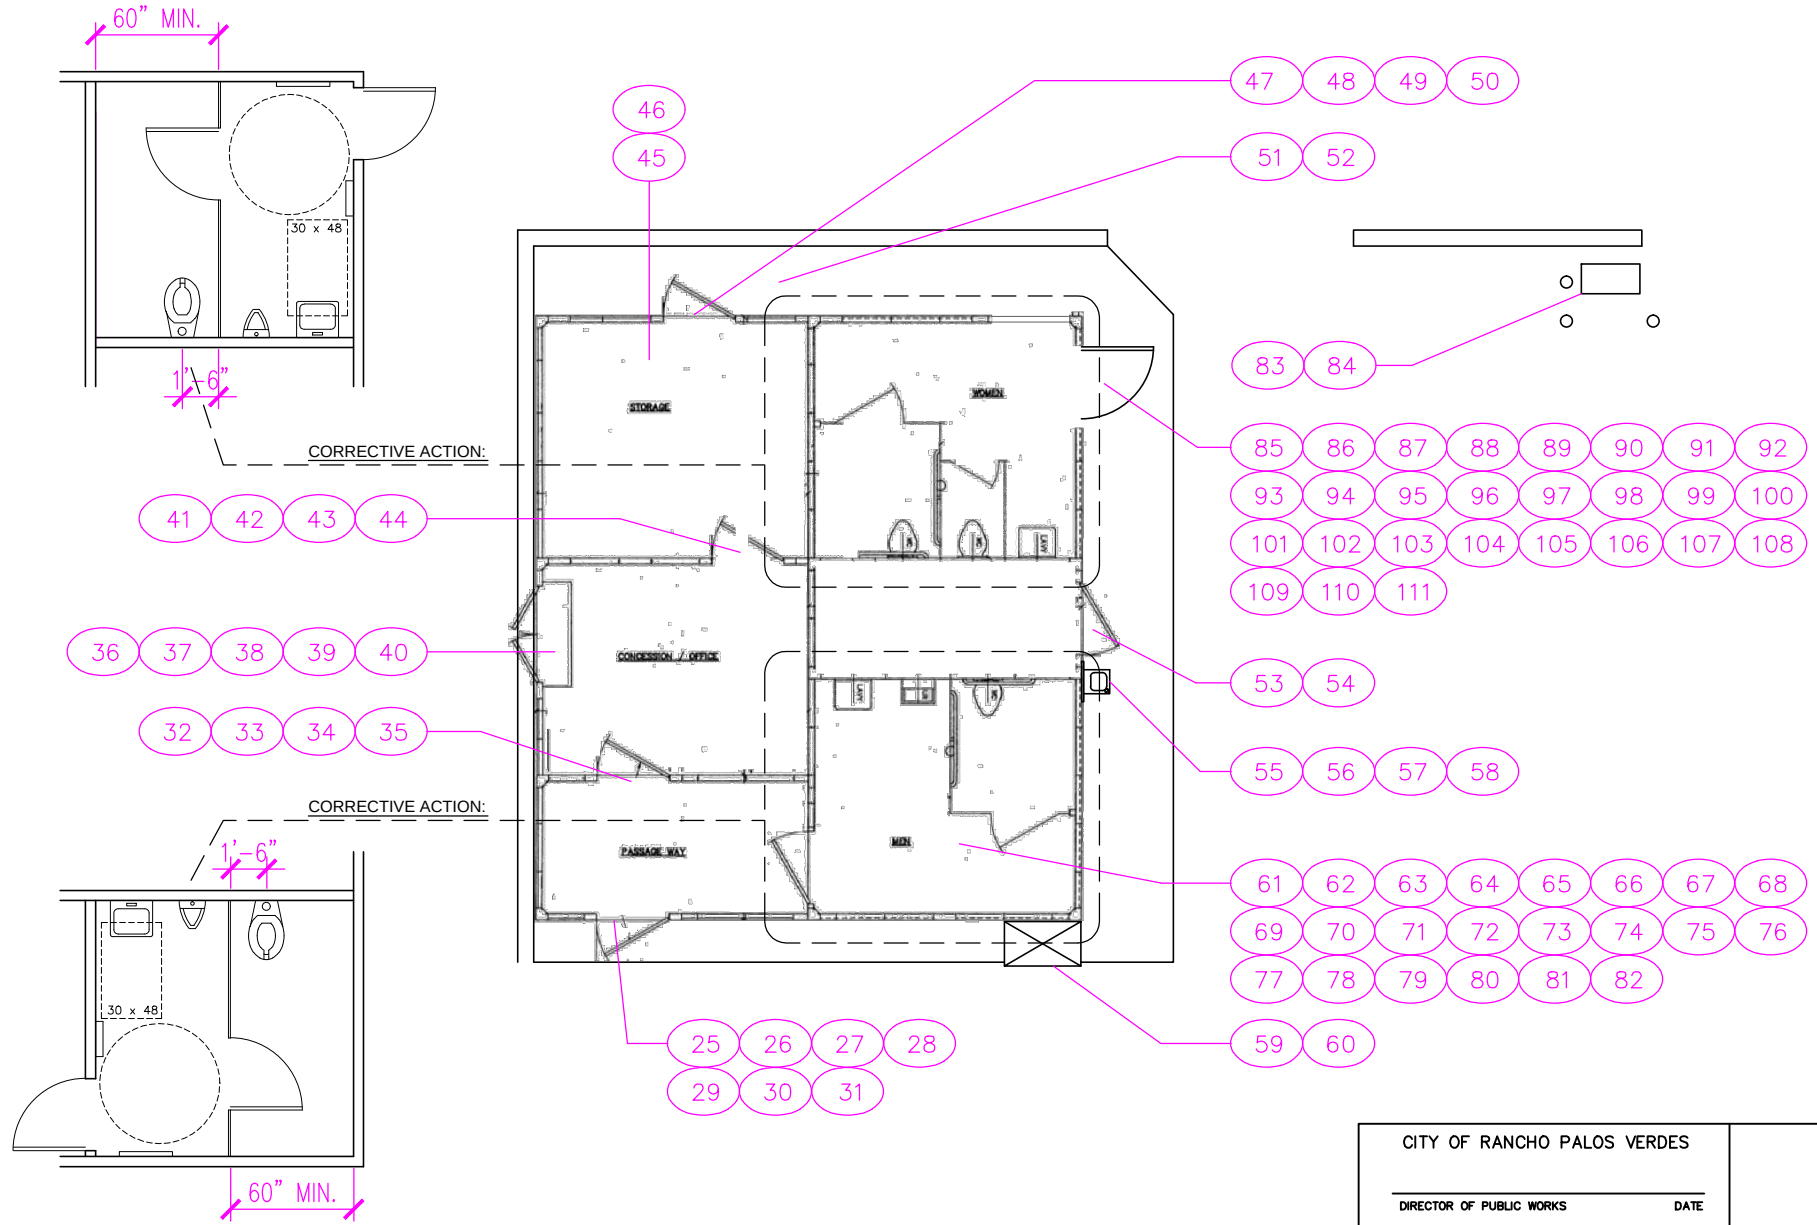

CITY OF RANCHO PALOS VERDES	
DIRECTOR OF PUBLIC WORKS	DATE

FACILITY ID #01 - ABALONE COVE SHORELINE PARK (LOWER PARK)
5970 Palos Verdes Dr S, Rancho Palos Verdes, CA 90275



189 190 191 192 193


199 200

184 185 186 187 188

194 195 196 197 198

NO.	DATE	DESCRIPTION	APPROVED
REVISIONS			

DESIGNED —
 DRAWN — CV —
 CHECKED — LA —
 DATE 9/1/2019

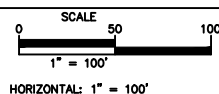

CITY OF RANCHO PALOS VERDES




CITY OF RANCHO PALOS VERDES
 ACCESSIBILITY SELF-EVALUATION AND TRANSITION PLAN

CITY OF RANCHO PALOS VERDES	
DIRECTOR OF PUBLIC WORKS	DATE


SHEET 4 OF 6
 SHT. 4
 PROJECT NO. 012811

FACILITY ID #01 - ABALONE COVE SHORELINE PARK (PRESCHOOL SITE)
 5970 Palos Verdes Dr S, Rancho Palos Verdes, CA 90275

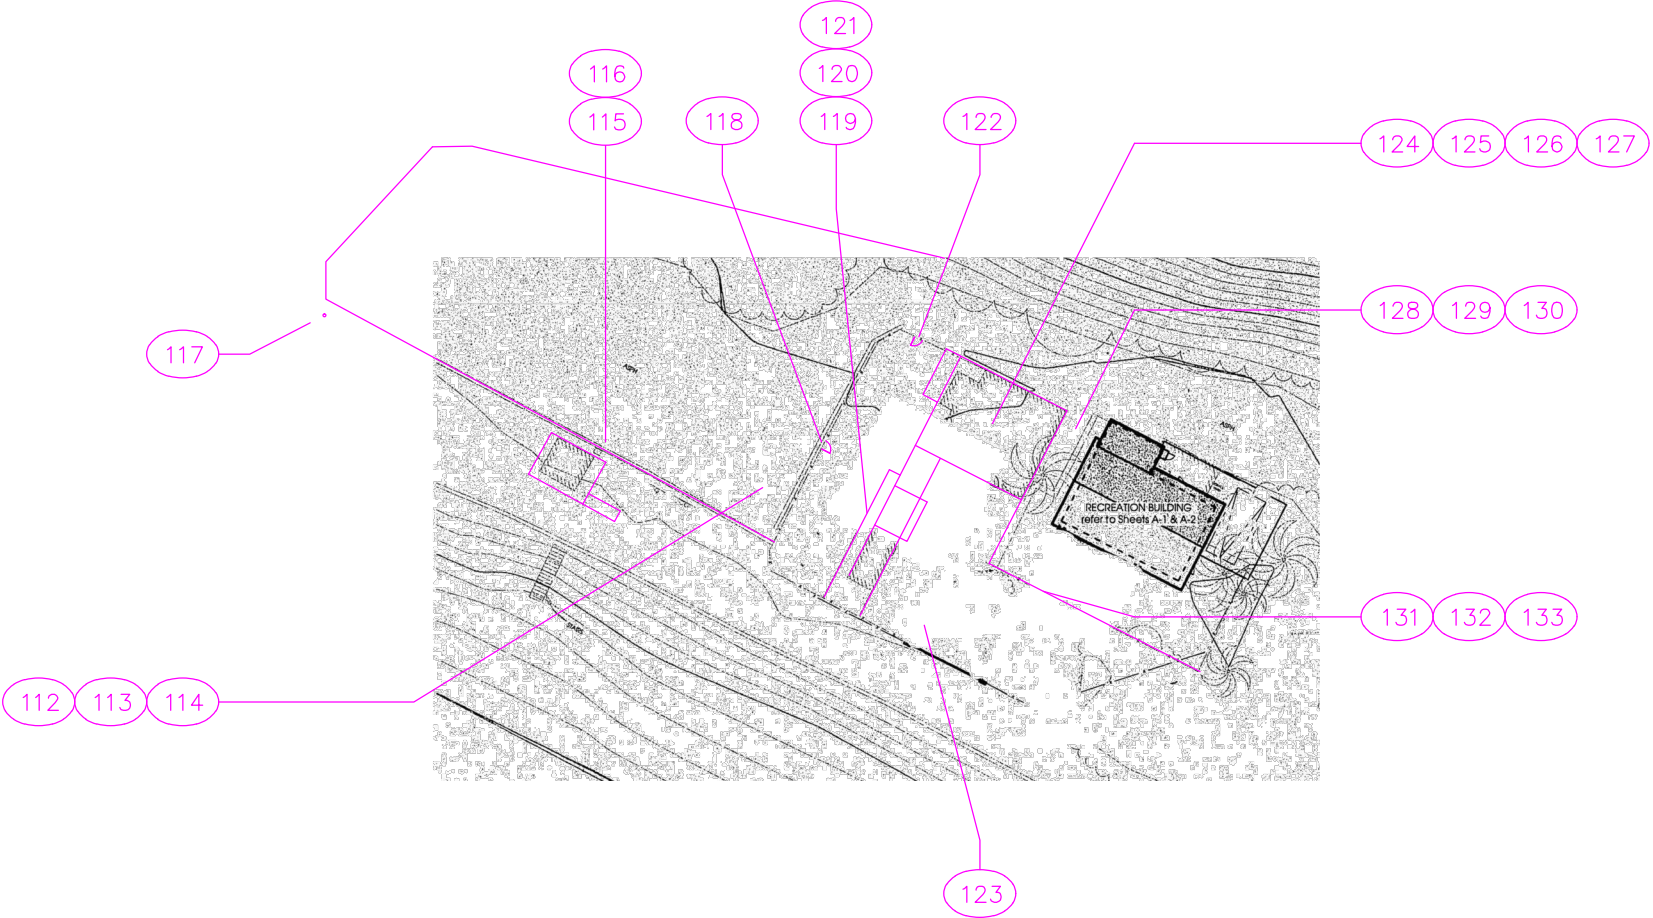

NO.	DATE	DESCRIPTION	APPROVED
REVISIONS			

DESIGNED	—
DRAWN	CV
CHECKED	LA
DATE	9/1/2019

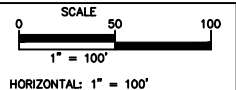


CITY OF RANCHO PALOS VERDES

CITY OF RANCHO PALOS VERDES

ACCESSIBILITY SELF-EVALUATION AND TRANSITION PLAN


CITY OF RANCHO PALOS VERDES	
DIRECTOR OF PUBLIC WORKS	DATE

FACILITY ID #01 - ABALONE COVE SHORELINE PARK (ALL PURPOSE ROOM)
5970 Palos Verdes Dr S, Rancho Palos Verdes, CA 90275

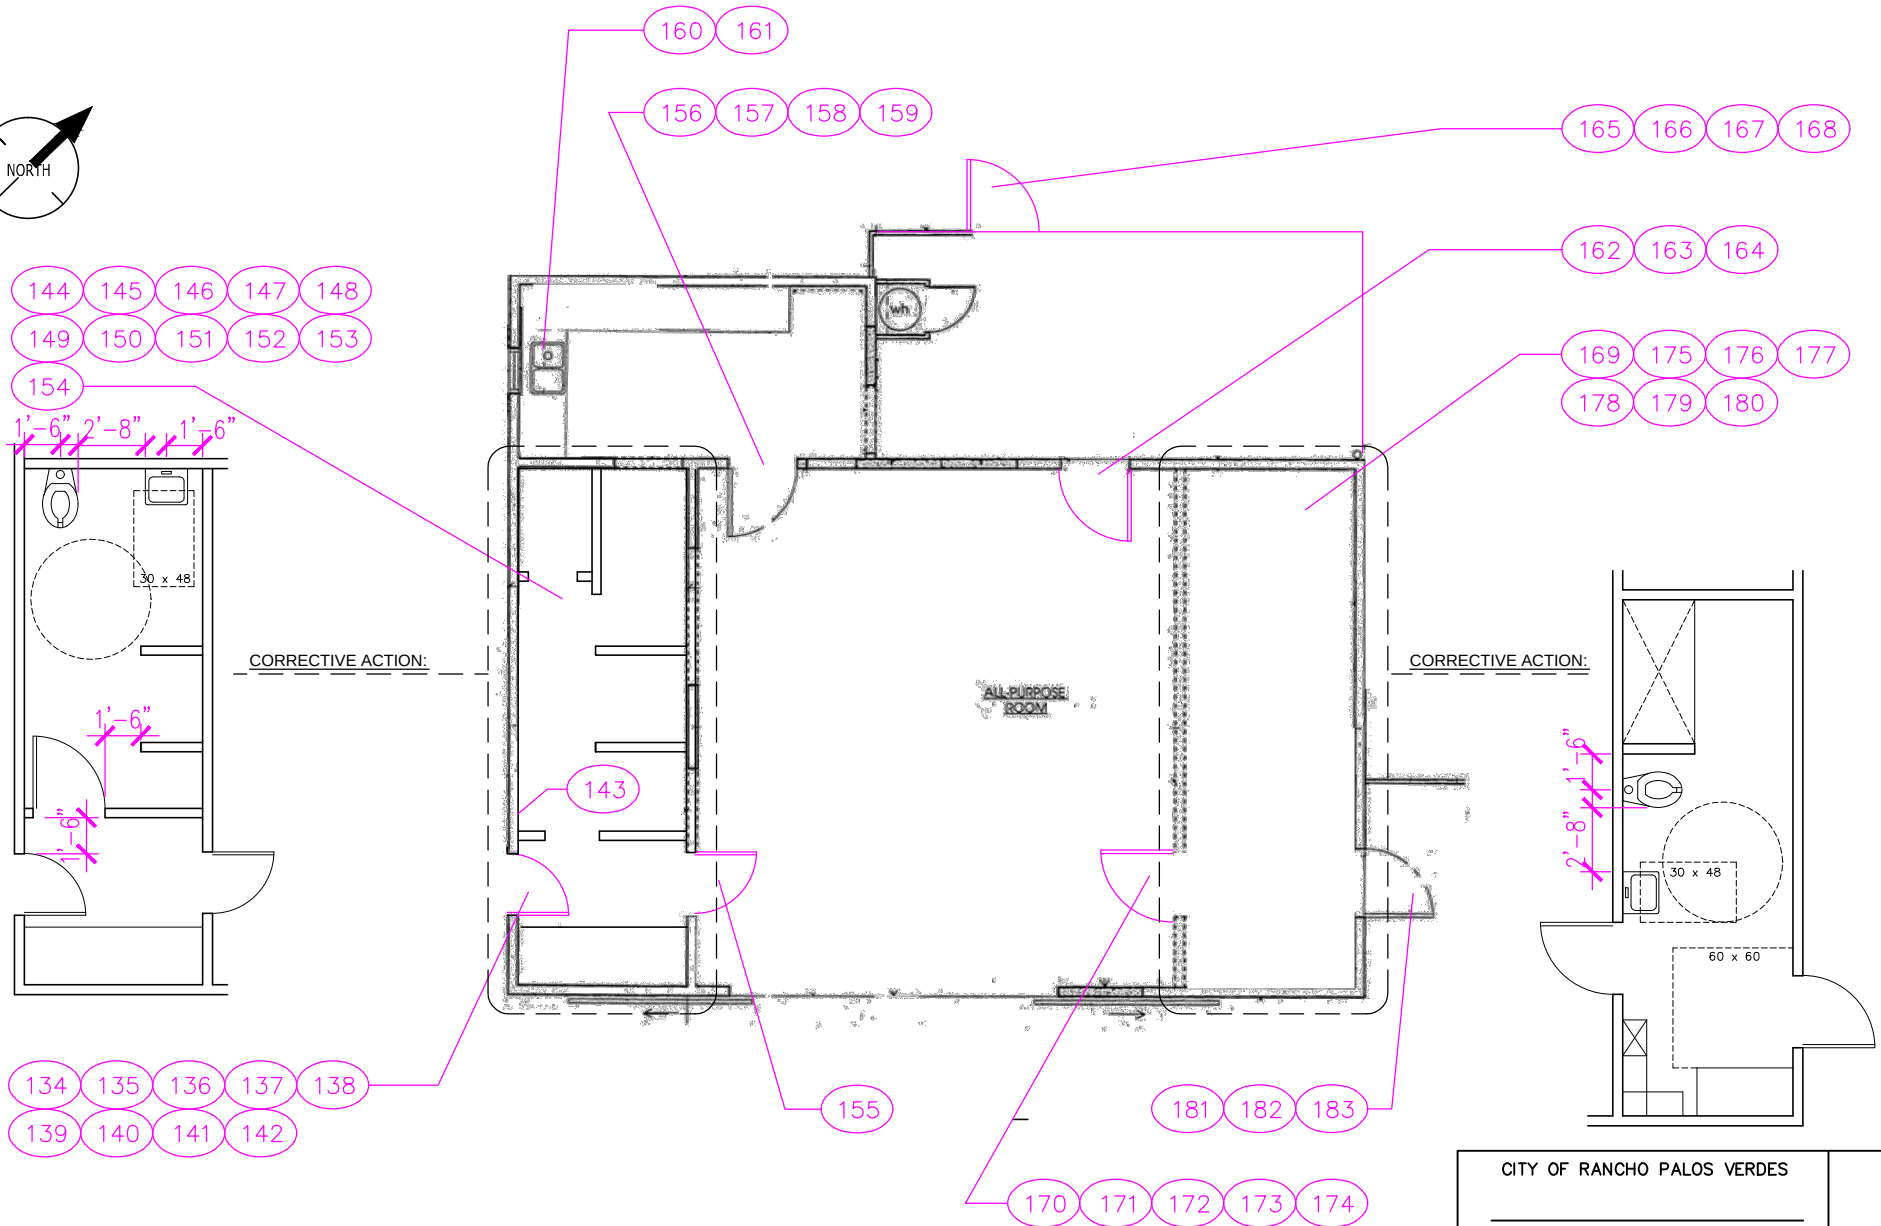

NO.	DATE	DESCRIPTION	APPROVED

DESIGNED	—
DRAWN	CV
CHECKED	LA
DATE	9/1/2019

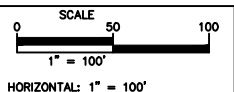

CITY OF RANCHO PALOS VERDES



CITY OF RANCHO PALOS VERDES
 ACCESSIBILITY SELF-EVALUATION AND TRANSITION PLAN

CITY OF RANCHO PALOS VERDES	
DIRECTOR OF PUBLIC WORKS	DATE