



FACILITY ID #4 - DEL CERRO PARK
 2 Park Place, Rancho Palos Verdes, CA 90275

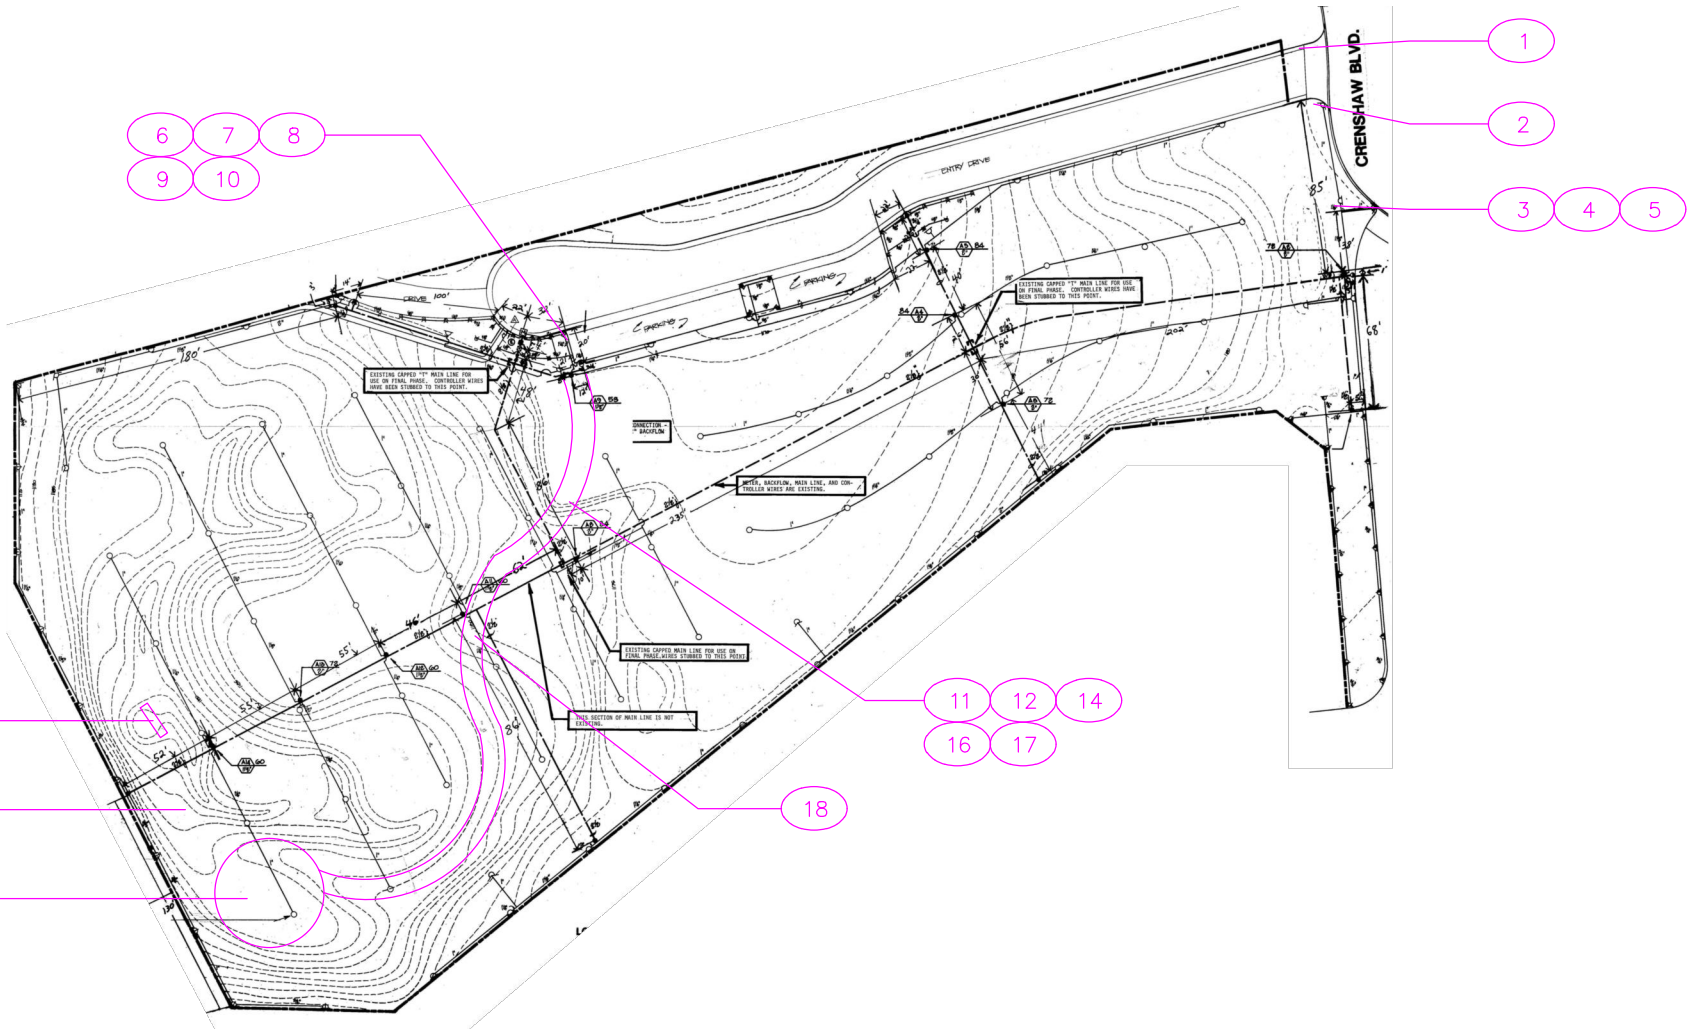

CITY OF RANCHO PALOS VERDES	
DIRECTOR OF PUBLIC WORKS	DATE

NO.	DATE	DESCRIPTION	APPROVED
REVISIONS			

DESIGNED —
 DRAWN — CV
 CHECKED — LA
 DATE 9/1/2019

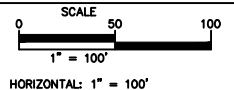

CITY OF RANCHO PALOS VERDES



CITY OF RANCHO PALOS VERDES
 ACCESSIBILITY SELF-EVALUATION AND TRANSITION PLAN

SHEET 1 OF 1
 SHT. 1
 PROJECT NO. 012811