
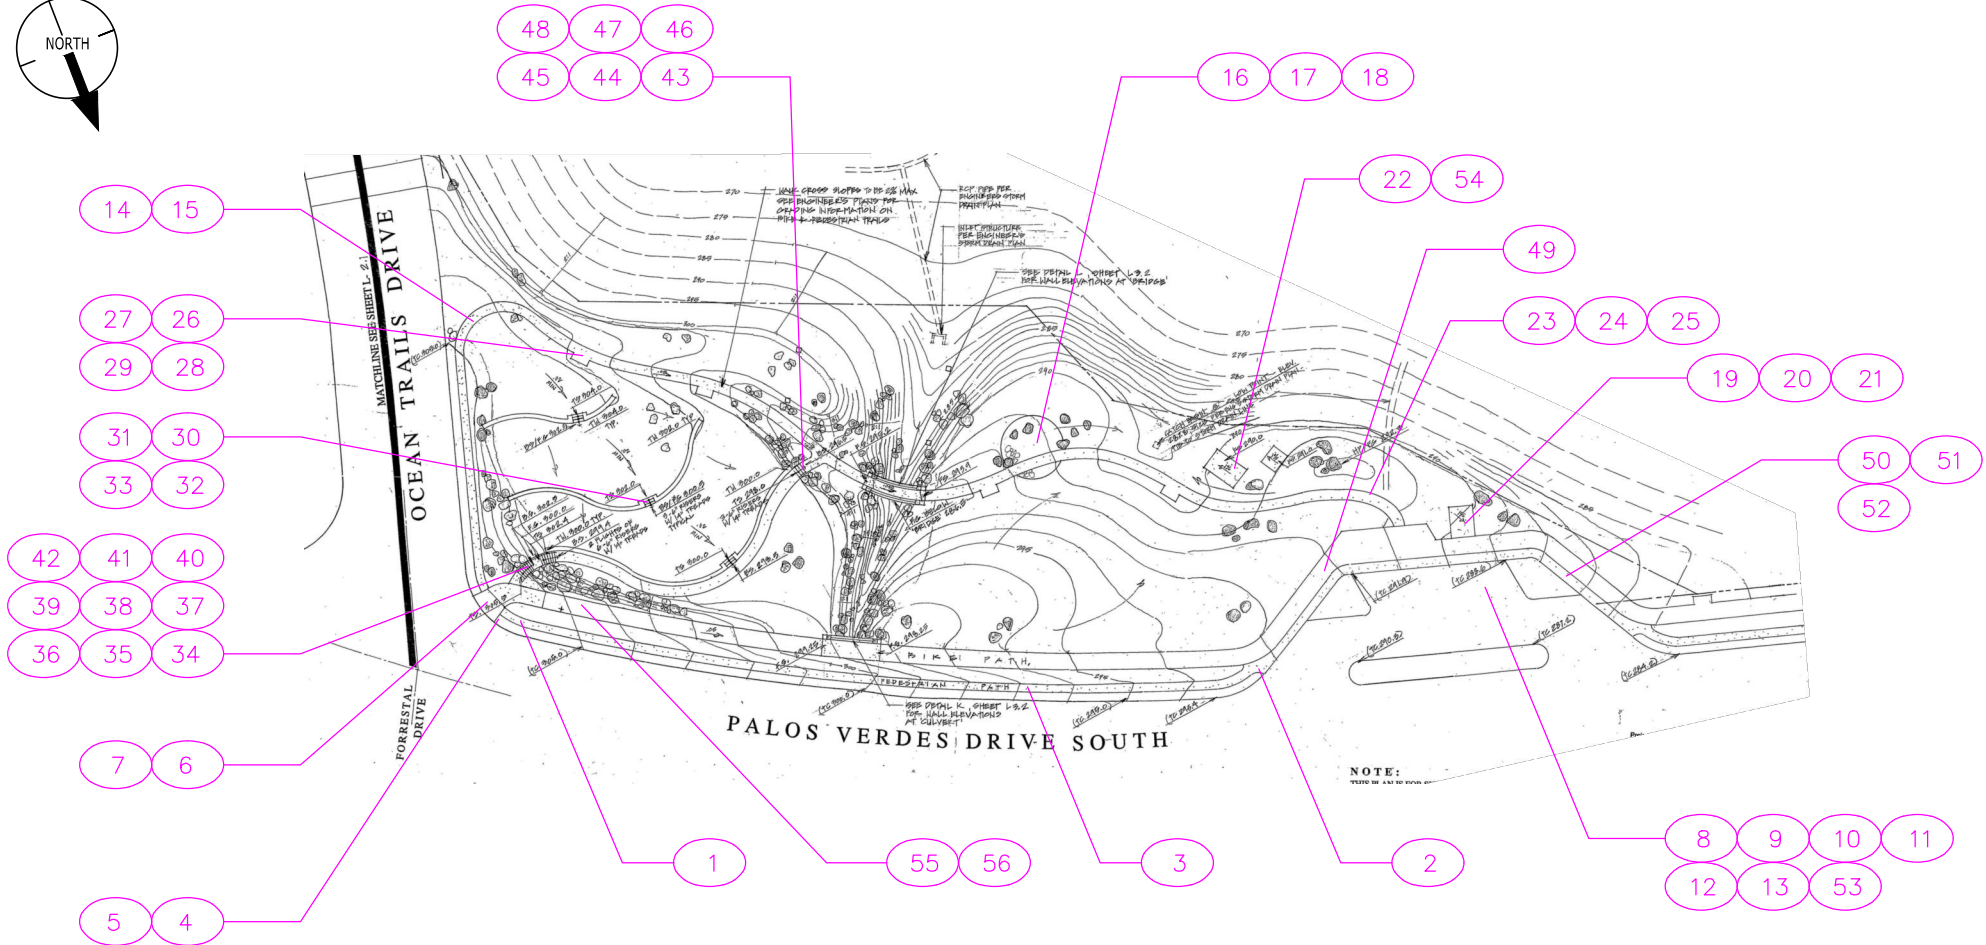


FACILITY ID #10 - MARILYN RYAN SUNSET POINT PARK


One Ocean Trails Dr, Rancho Palos Verdes, CA 90275

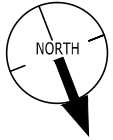

CITY OF RANCHO PALOS VERDES	
DIRECTOR OF PUBLIC WORKS	DATE

NO.	DATE	DESCRIPTION	APPROVED
REVISIONS			

DESIGNED: —
 DRAWN: EK
 CHECKED: LA
 DATE: 2/1/2019

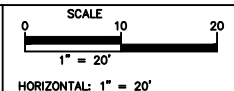

CITY OF RANCHO PALOS VERDES

CITY OF RANCHO PALOS VERDES
ACCESSIBILITY SELF-EVALUATION AND TRANSITION PLAN

SHEET 1 OF 1
 SHT. 1
 PROJECT NO. 012811