




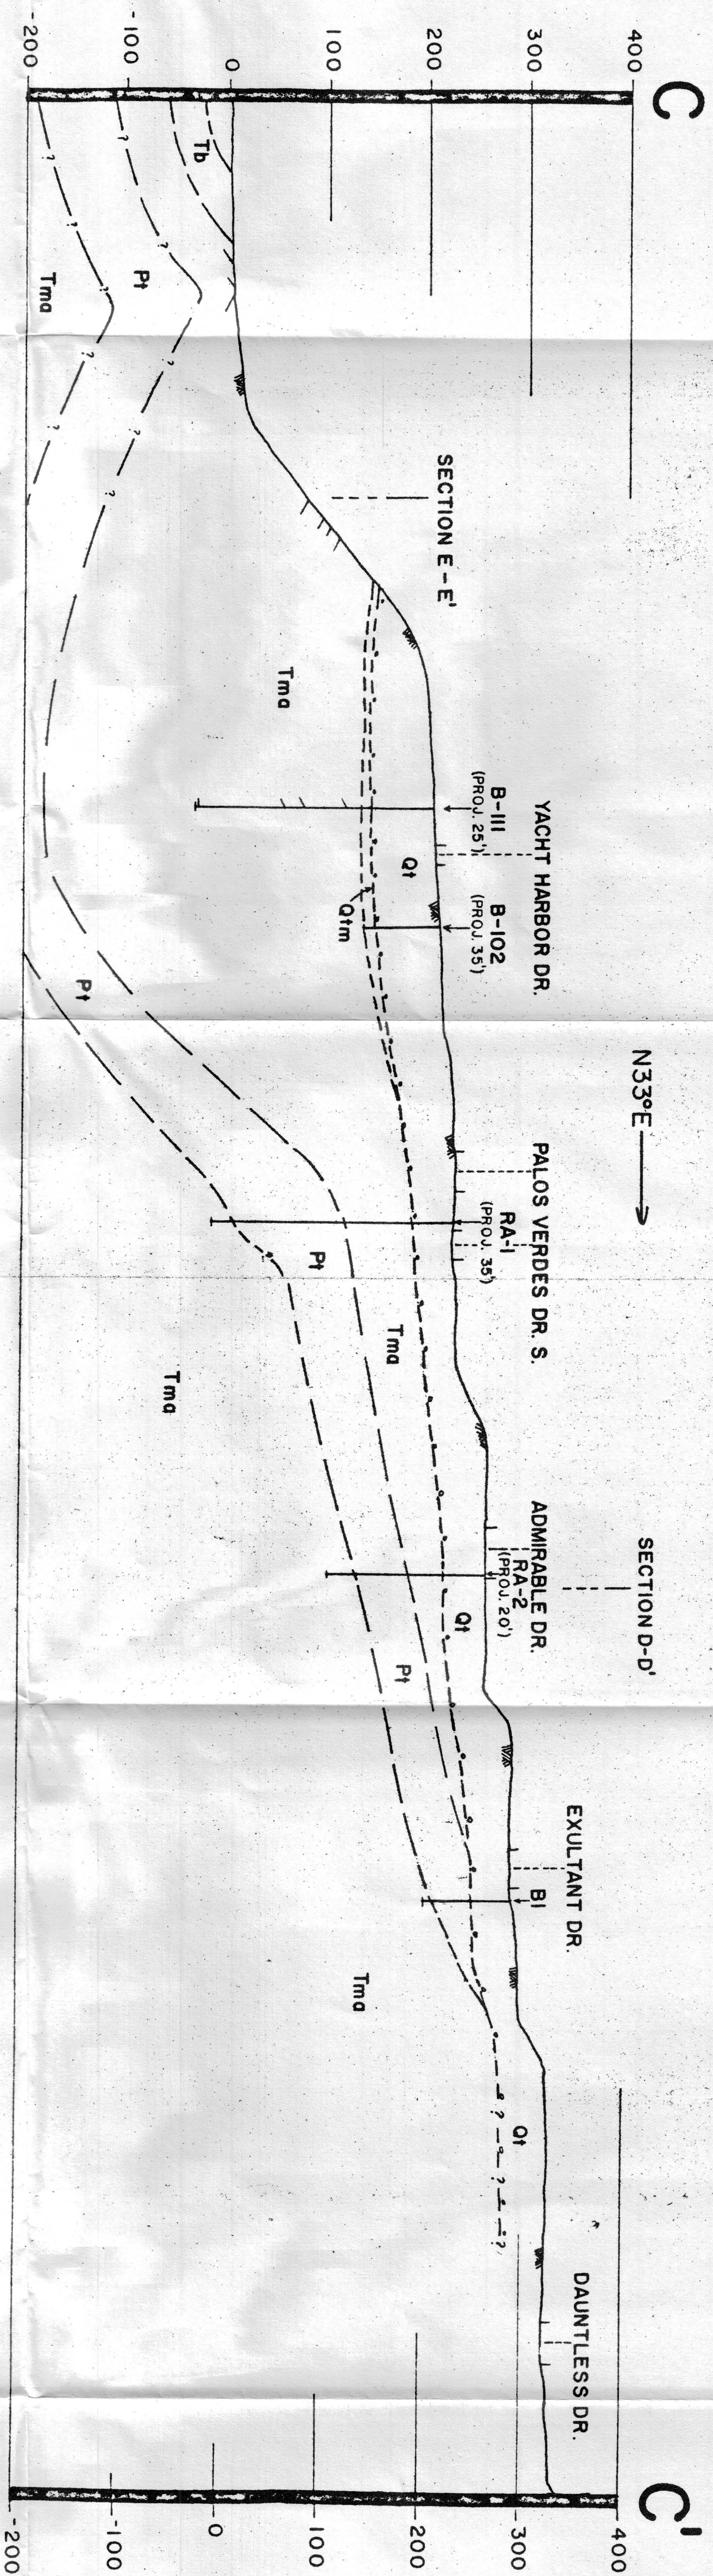

CROSS-SECTION C-C'

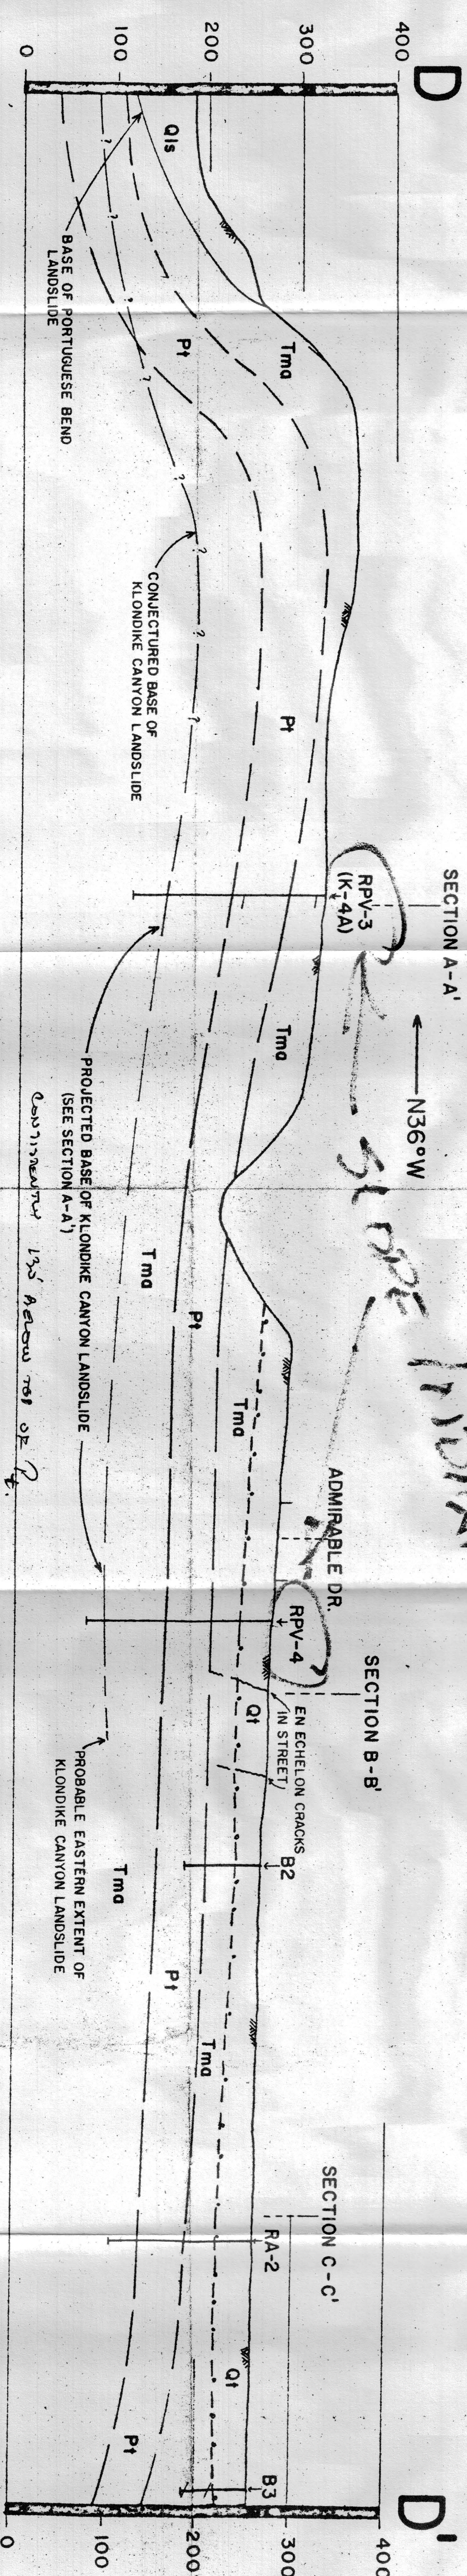

CROSS-SECTION D-D'

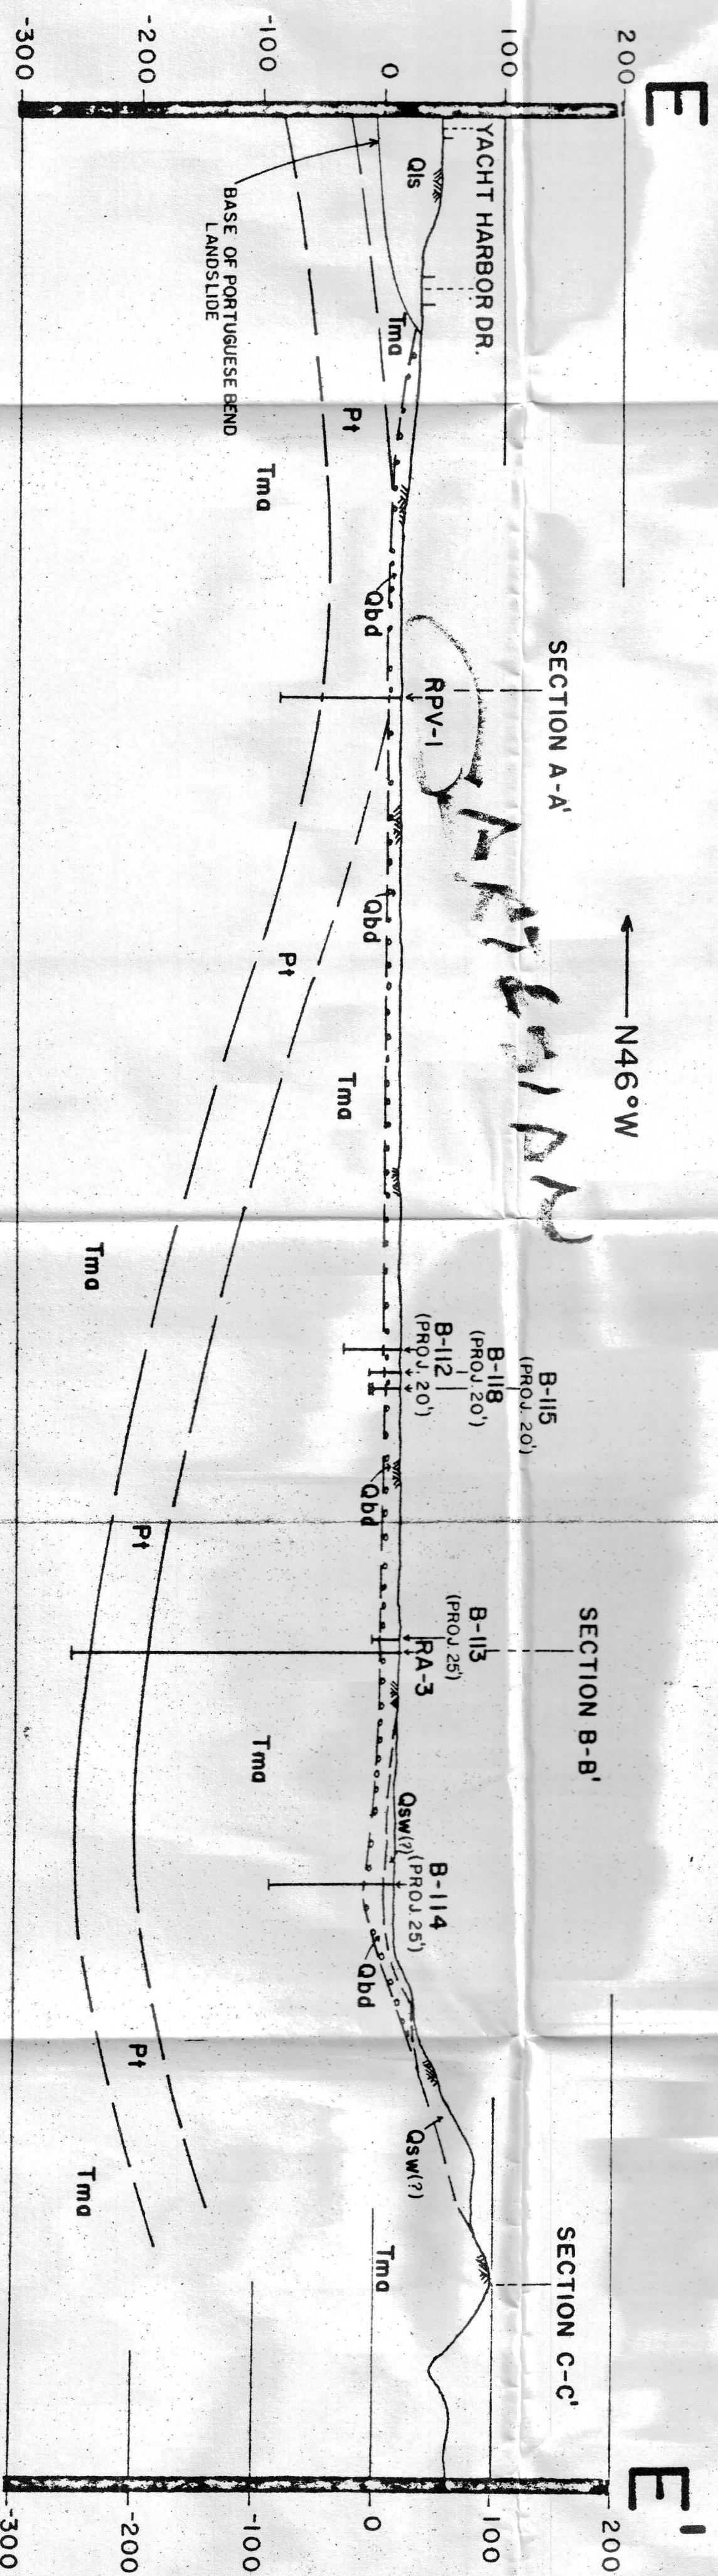

CROSS-SECTION E-E'

GEOLOGIC CROSS-SECTIONS