


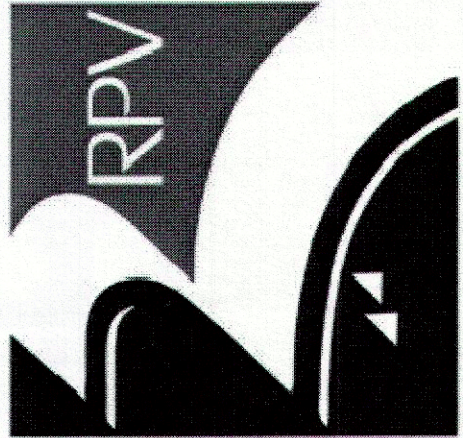


REVISIONS:		
NO.	DATE	ITEM

ABALONE COVE SHORELINE PARK
IMPROVEMENTS
CONSTRUCTION PLAN

PROJECT:
SHEET TITLE:

MELÉNDREZ
Landscape Architect
11111 Wilshire Blvd., Suite 100
Los Angeles, California 90024
Tel: 310.205.1111
Fax: 310.205.1112
www.melendrez.com


REGISTRATION:

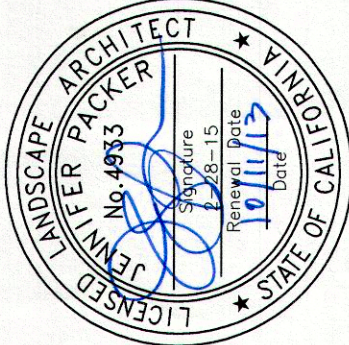

PROJECT NO: 1305101.00
SUBMITTAL DATE: 10/1/2013
PHASE: BID SET
DESIGNED BY: AH
DRAWN BY: JIM / TA
PLAN NO:

L-2.2

SHEET NO: 06 OF 17

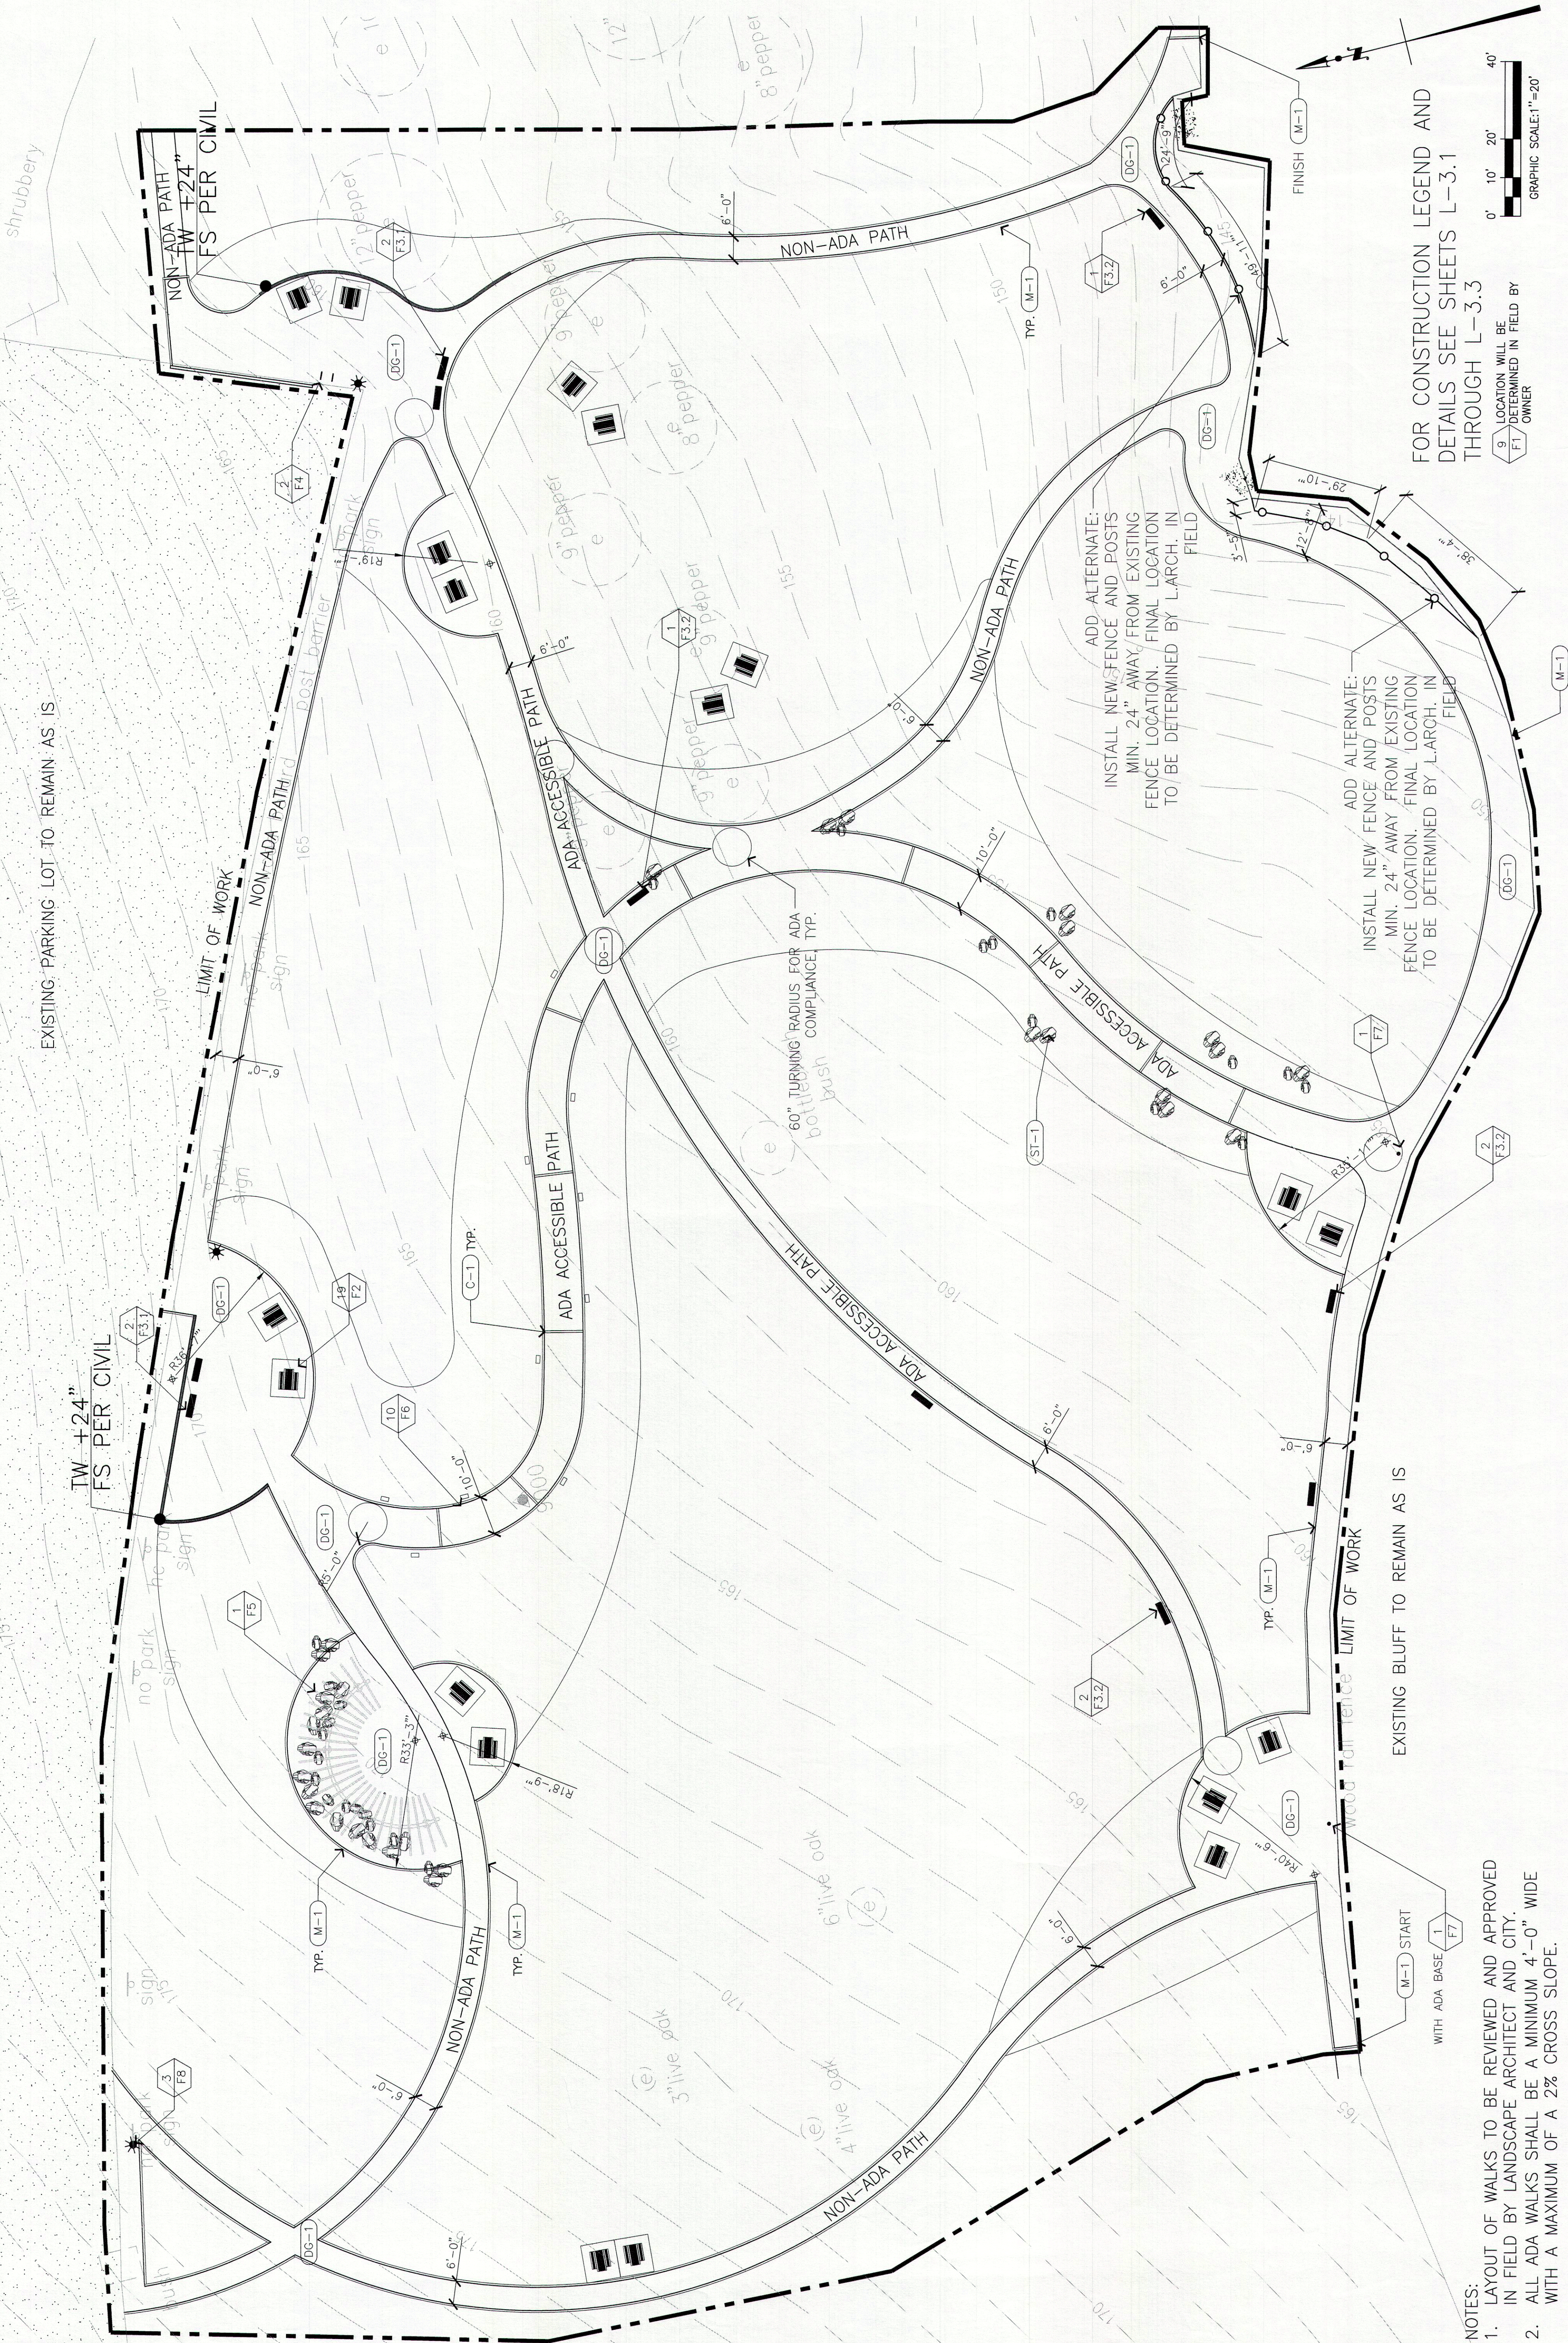

FOR CONSTRUCTION LEGEND AND
DETAILS SEE SHEETS L-3.1
THROUGH L-3.3

9 LOCATION WILL BE
DETERMINED IN FIELD BY
OWNER

- NOTES:
- LAYOUT OF WALKS TO BE REVIEWED AND APPROVED IN FIELD BY LANDSCAPE ARCHITECT AND CITY.
 - ALL ADA WALKS SHALL BE A MINIMUM 4'-0" WIDE WITH A MAXIMUM OF A 2% CROSS SLOPE.