




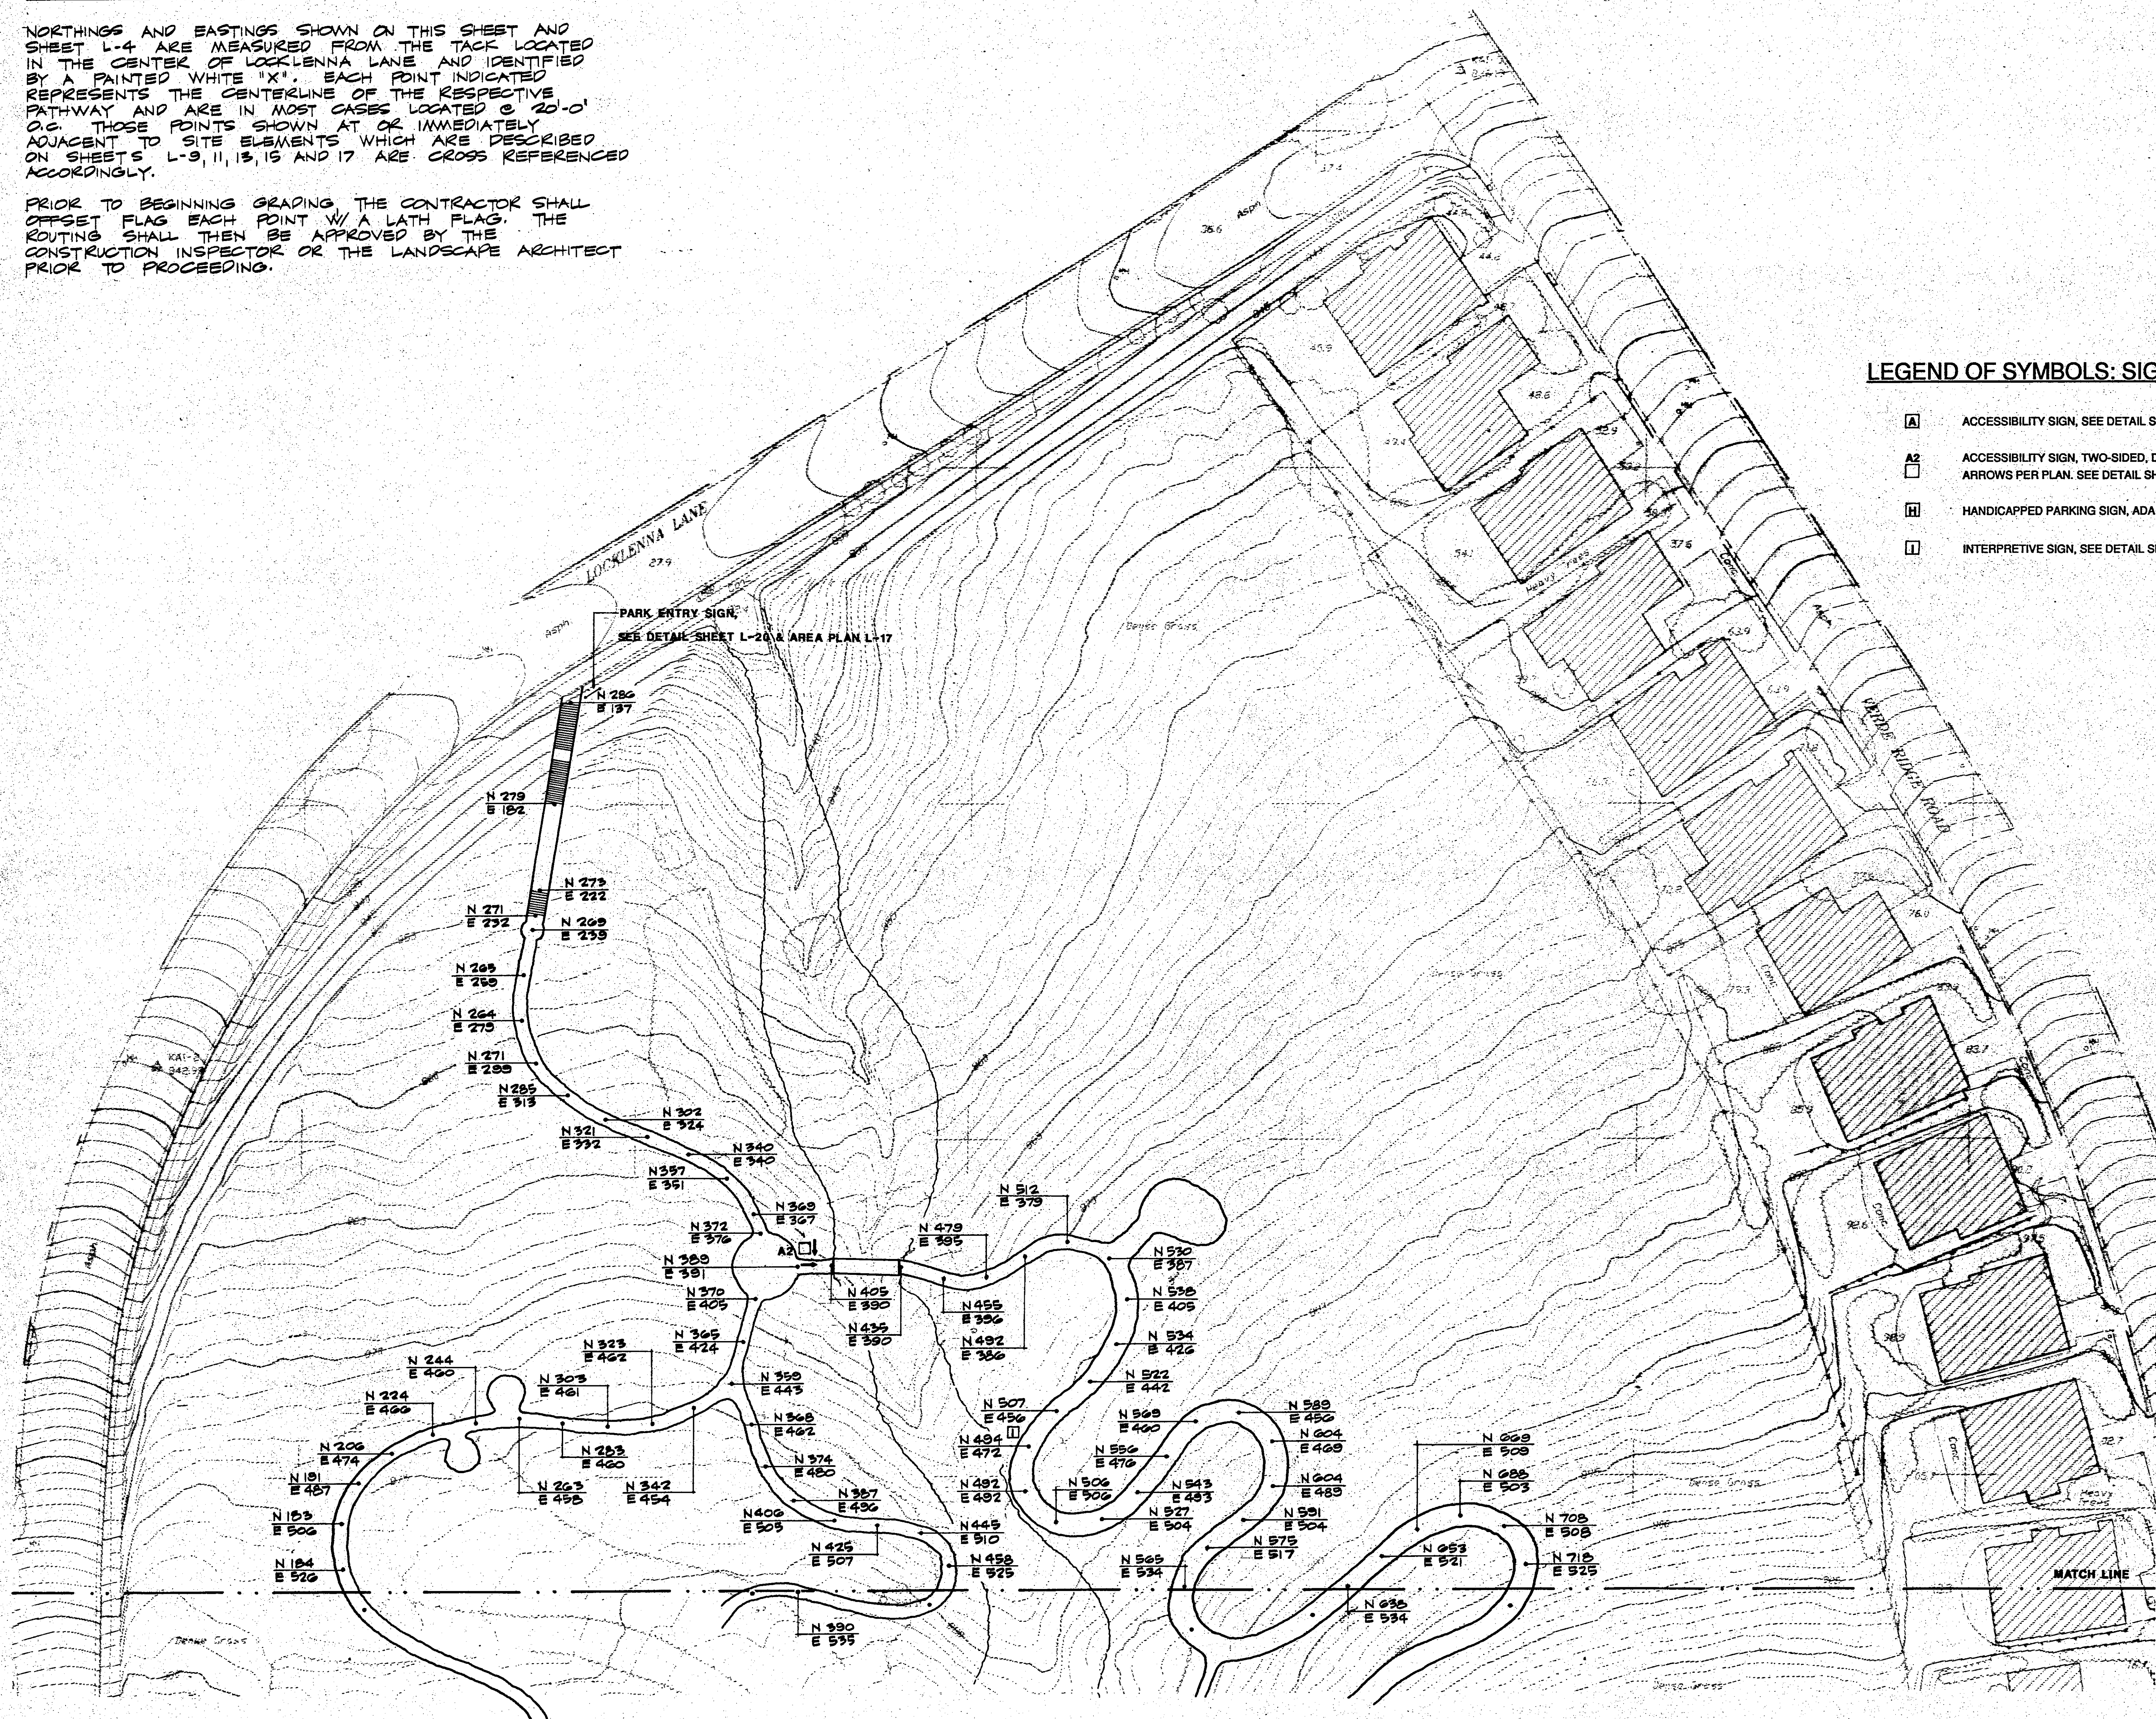

**GENERAL NOTES**


NORTHINGS AND EASTINGS SHOWN ON THIS SHEET AND SHEET L-4 ARE MEASURED FROM THE TACK LOCATED IN THE CENTER OF LOCKLENNA LANE AND IDENTIFIED BY A PAINTED WHITE "X". EACH POINT INDICATED REPRESENTS THE CENTERLINE OF THE RESPECTIVE PATHWAY AND ARE IN MOST CASES LOCATED @ 20'-0" O.C. THOSE POINTS SHOWN AT OR IMMEDIATELY ADJACENT TO SITE ELEMENTS WHICH ARE DESCRIBED ON SHEETS L-9, 11, 13, 15 AND 17 ARE CROSS REFERENCED ACCORDINGLY.

PRIOR TO BEGINNING GRADING THE CONTRACTOR SHALL OFFSET FLAG EACH POINT W/ A LATH FLAG. THE ROUTING SHALL THEN BE APPROVED BY THE CONSTRUCTION INSPECTOR OR THE LANDSCAPE ARCHITECT PRIOR TO PROCEEDING.



**LEGEND OF SYMBOLS: SIGNAGE**

-  ACCESSIBILITY SIGN, SEE DETAIL SHEET L-20
-  ACCESSIBILITY SIGN, TWO-SIDED, DIRECTIONAL ARROWS PER PLAN. SEE DETAIL SHEET L-20
-  HANDICAPPED PARKING SIGN, ADA STANDARD
-  INTERPRETIVE SIGN, SEE DETAIL SHEET L-20

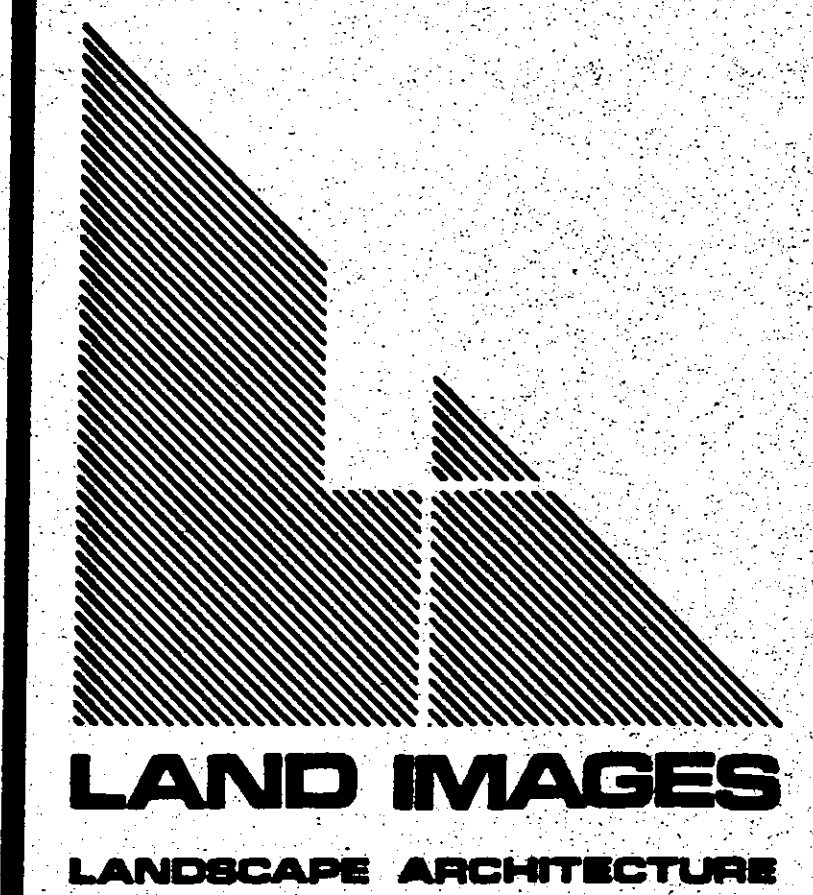






**LAND IMAGES**  
LANDSCAPE ARCHITECTURE  
14025 PANAY WAY  
MARRA DEL REY  
CALIFORNIA 90288  
(310) 822-0043


**PROJECT**  
**LOWER**  
**HESSE PARK**

**City of Rancho**  
**Palos Verdes**

**SHEET DESCRIPTION**  
**STAKING PLAN**


**REVISION DESCRIPTION**

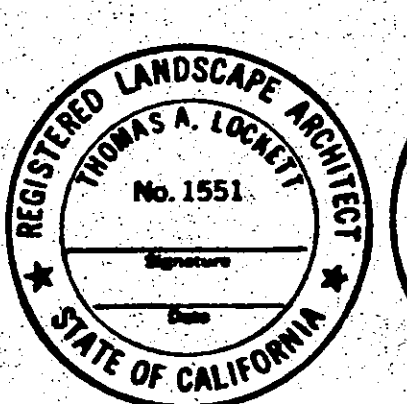

**JOB NO.** 7030  
**DATE** JUNE 1, 1998  
**SCALE** 1" = 30'

**SHEET**  
**L-3**  
**OF L-20**

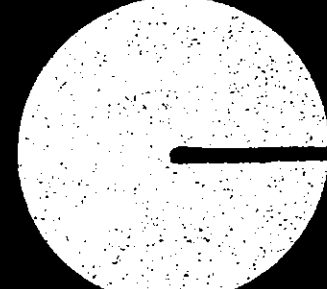

**NORTH**