

LAND IMAGES
LANDSCAPE ARCHITECTURE

14025 PANAY WAY
MARINA DEL REY
CALIFORNIA 90292
(310) 822-0043

PROJECT

**LOWER
HESSE PARK**


City of Rancho
Palos Verdes

SHEET DESCRIPTION

AREA PLANS

REVISION DESCRIPTION

1	
2	
3	
4	
5	

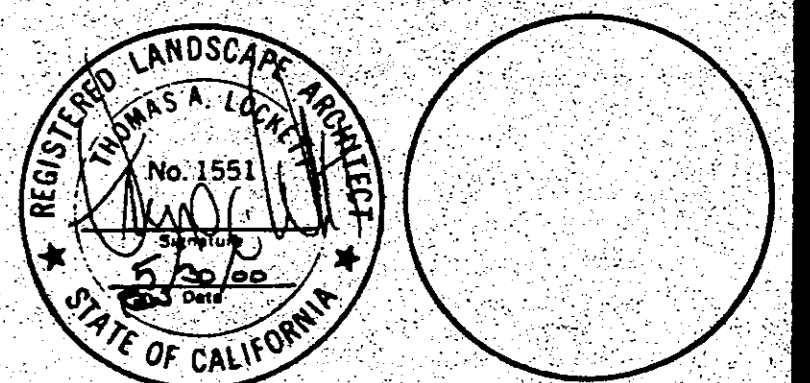

JOB NO. 7030

DATE JUNE 1, 1998


SCALE 1" = 10'

SHEET

L-11


OF L-20

NORTH

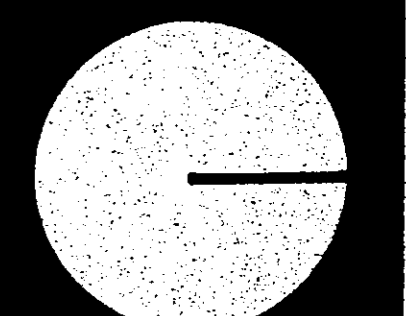

LEGEND OF SYMBOLS

- STABILIZED DELAMPERED GRANITE (SEE OPEN NOTES)
- LOCATIONAL REF. POINT - SEE SHTS. L-3 & L-4
- STONE DETAIL IMBED IN PATHS - SEE SHT. L-19
- PALOS VERDES BOULDER (2'-3" x 2'-3" x 2'-3") w/ PLAQUE WHERE SHOWN
- SPECIAL PAVING DETAIL STRIP - SEE SHT. L-19

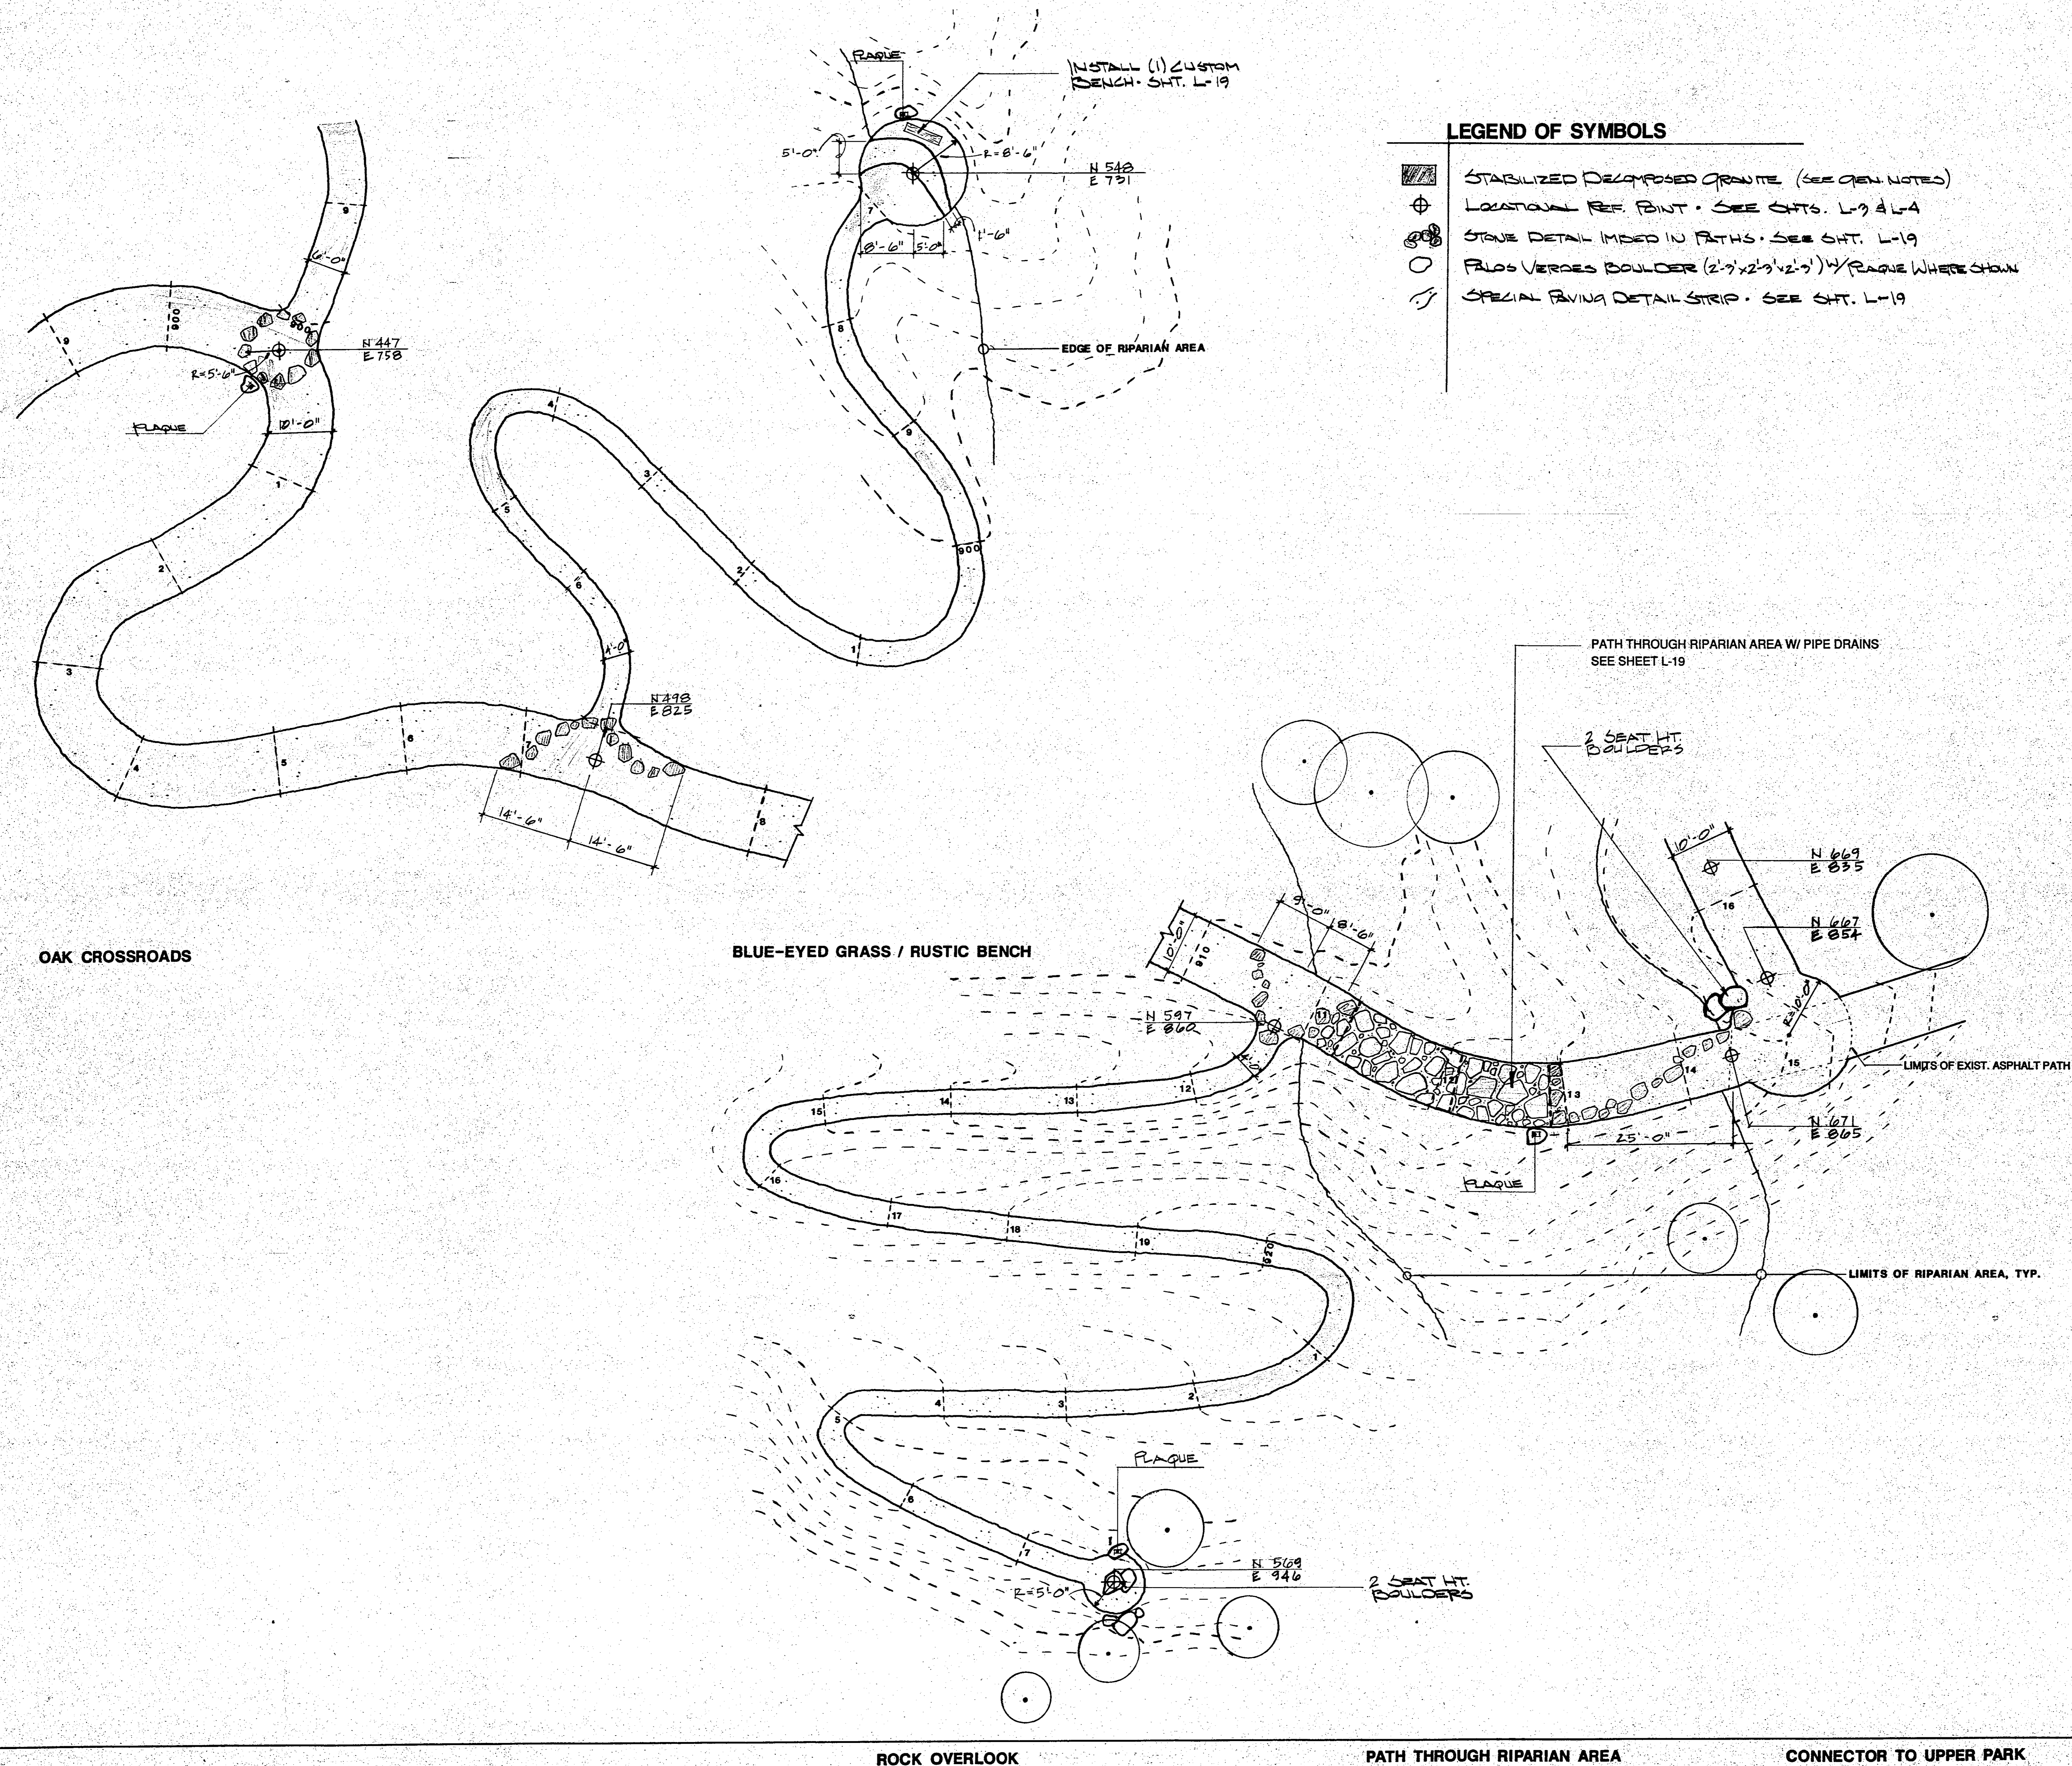

OAK CROSSROADS

BLUE-EYED GRASS / RUSTIC BENCH

ROCK OVERLOOK

PATH THROUGH RIPARIAN AREA

CONNECTOR TO UPPER PARK