

LAND IMAGES
LANDSCAPE ARCHITECTURE

14025 PANAY WAY
MARINA DEL REY
CALIFORNIA 90292
(310) 822-0043

PROJECT

**LOWER
HESSE PARK**


City of Rancho
Palos Verdes

SHEET DESCRIPTION

AREA PLANS

REVISION DESCRIPTION

△	
△	
△	
△	
△	

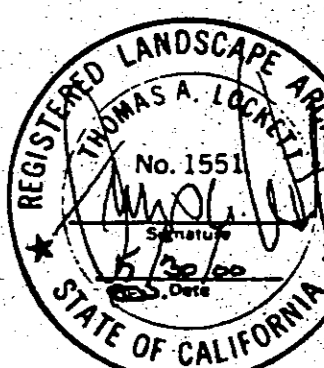

JOB NO. 7030


DATE JUNE 1, 1998

SCALE 1" = 10'

SHEET



L-12

OF L-20

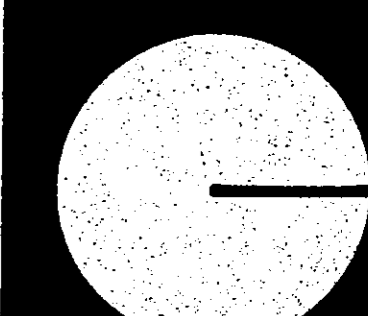

NORTH

PLANT LEGEND			
SYMBOL	BOTANICAL NAME	QTY.	SIZE
TREES			
	<i>Alnus rhombifolia</i>	7	15 gal.
	<i>Quercus agrifolia</i>	3	15 gal.
SHRUBS			
	<i>Muhlenbergia rigens</i>	48	1 gal.
	<i>Juncus patens</i>	26	1 gal.
	<i>Iris douglasiana</i>	22	1 gal.
GROUND COVER			
	<i>Systirchium bellum</i>	8" o.c.	4" pots
	<i>Diplacus longiflorus</i>	12" o.c.	4" pots
	<i>MIMULUS CARDINALIS</i>	12" o.c.	4" pots
	2" LAYER OF SHREDDED BARK MULCH		

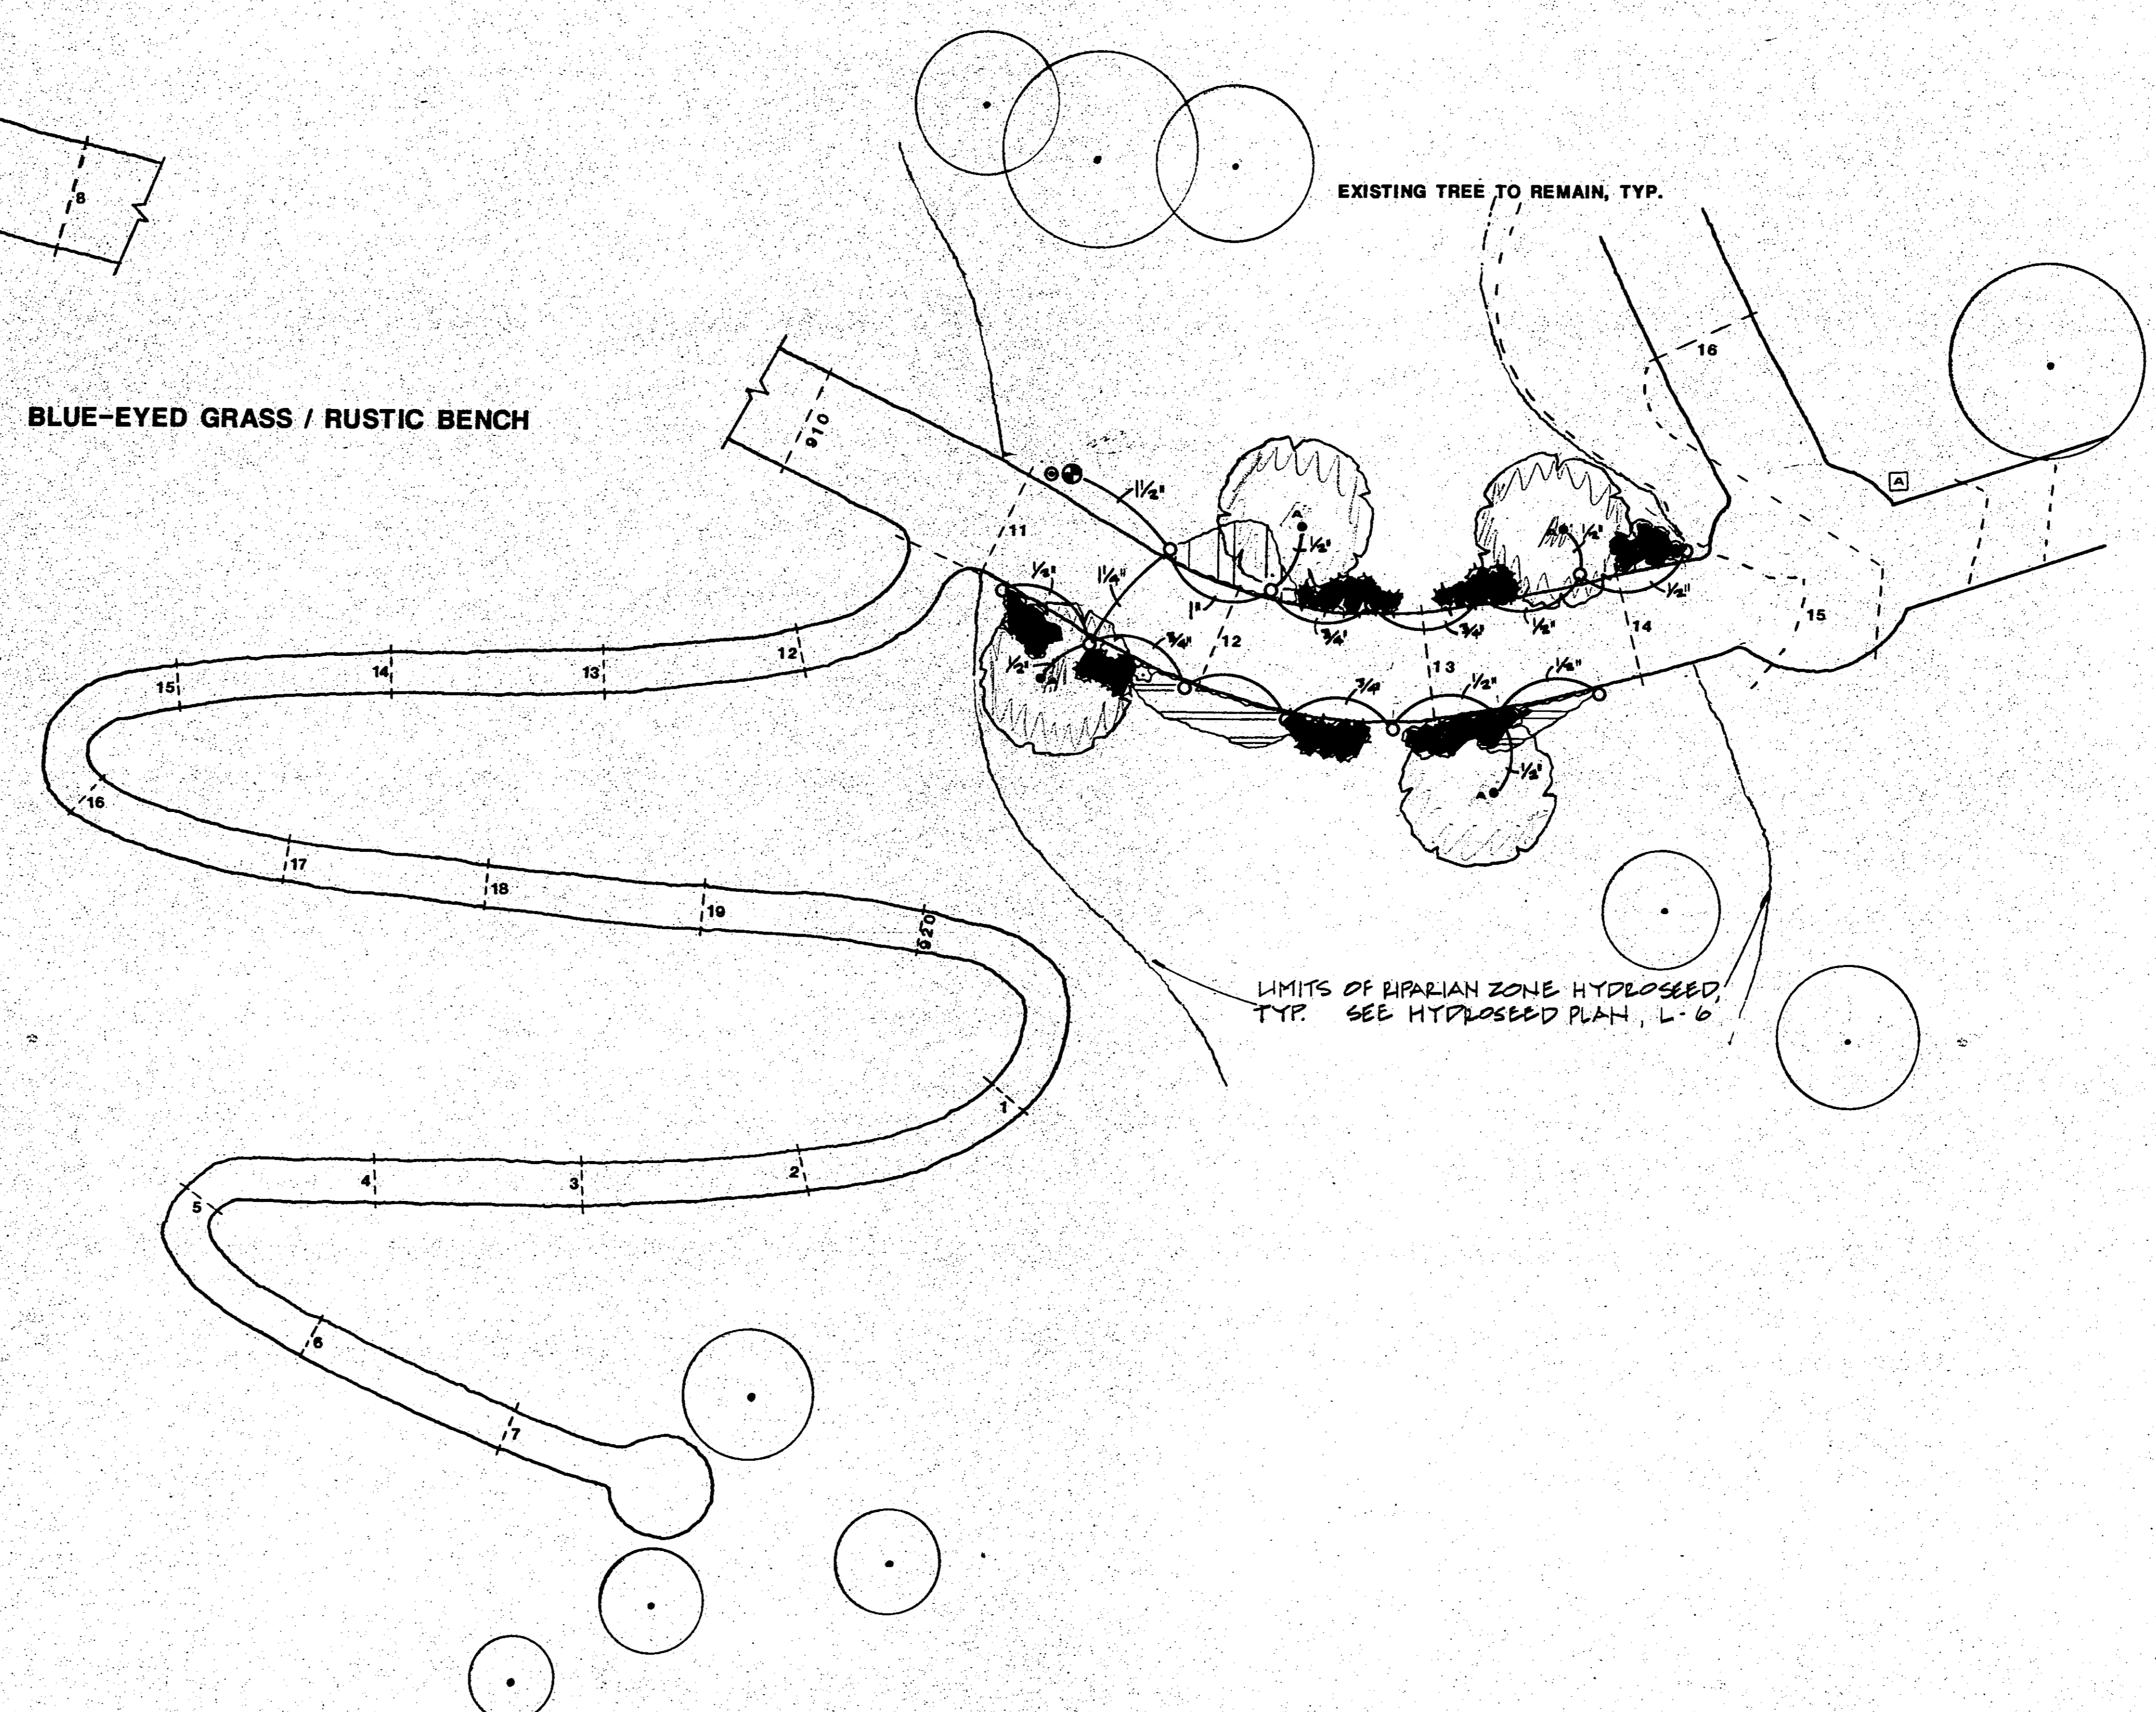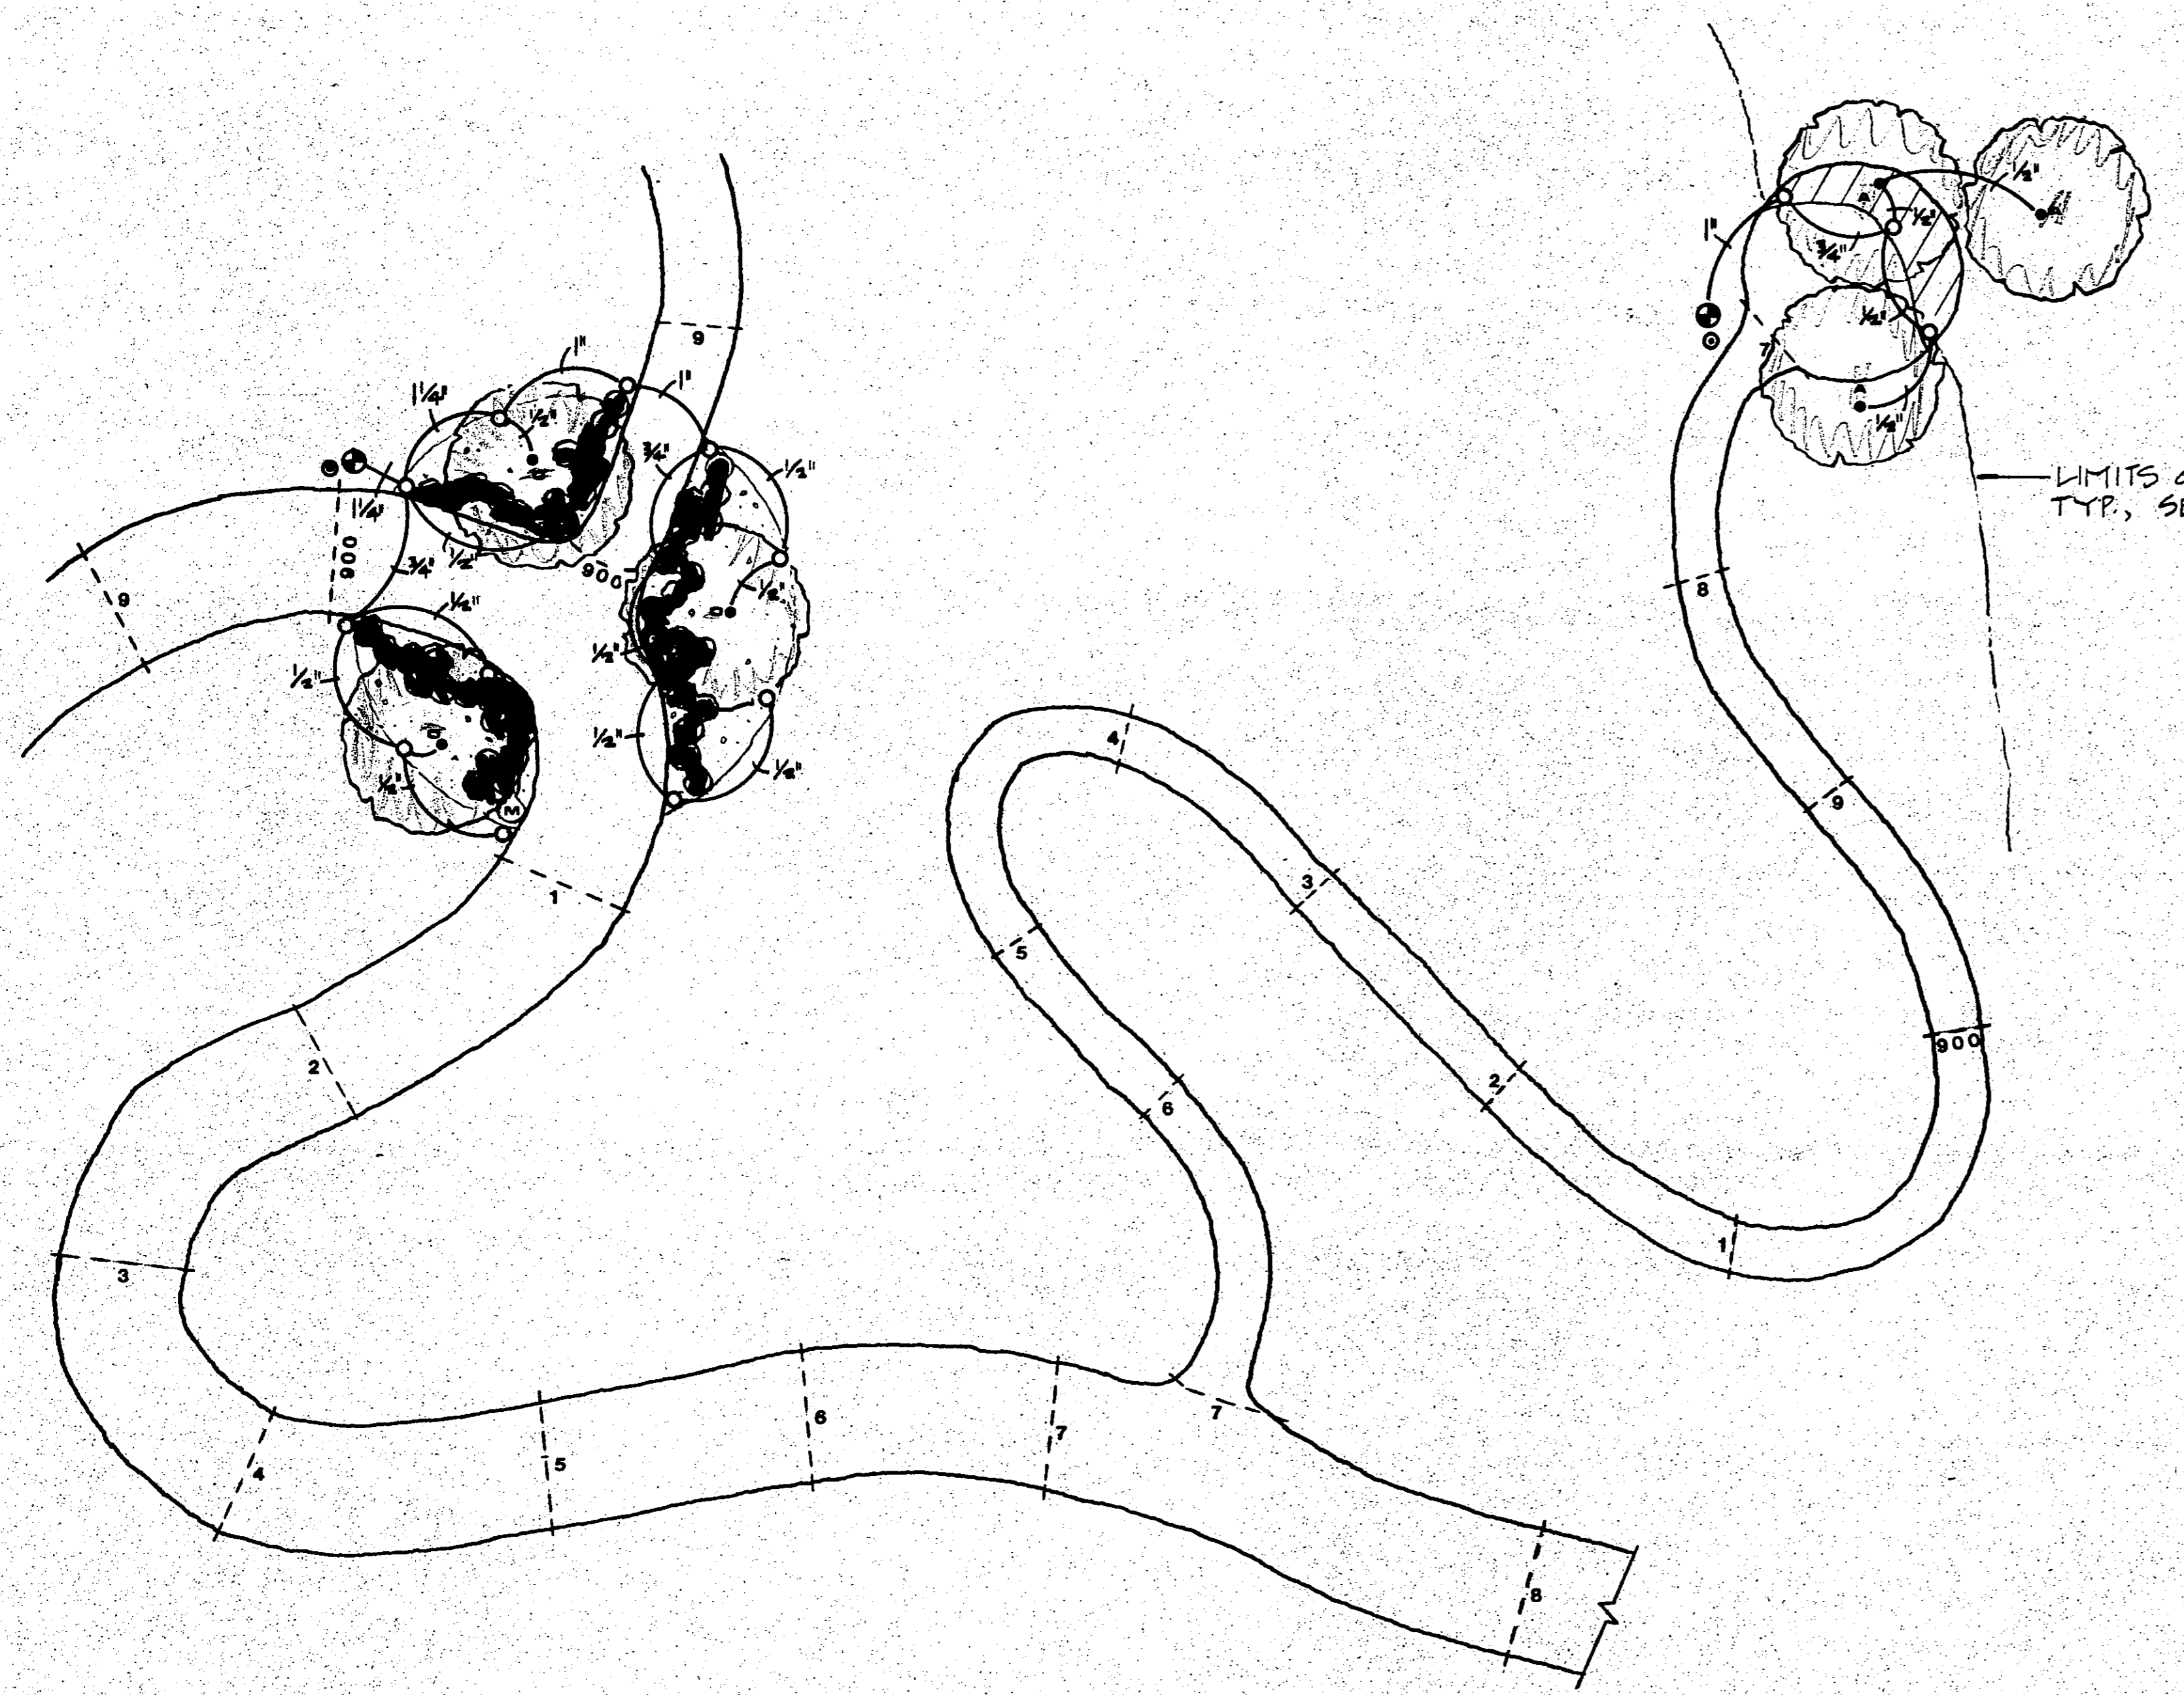

OAK CROSSROADS

BLUE-EYED GRASS / RUSTIC BENCH

ROCK OVERLOOK

PATH THROUGH RIPARIAN AREA

CONNECTOR TO UPPER PARK