




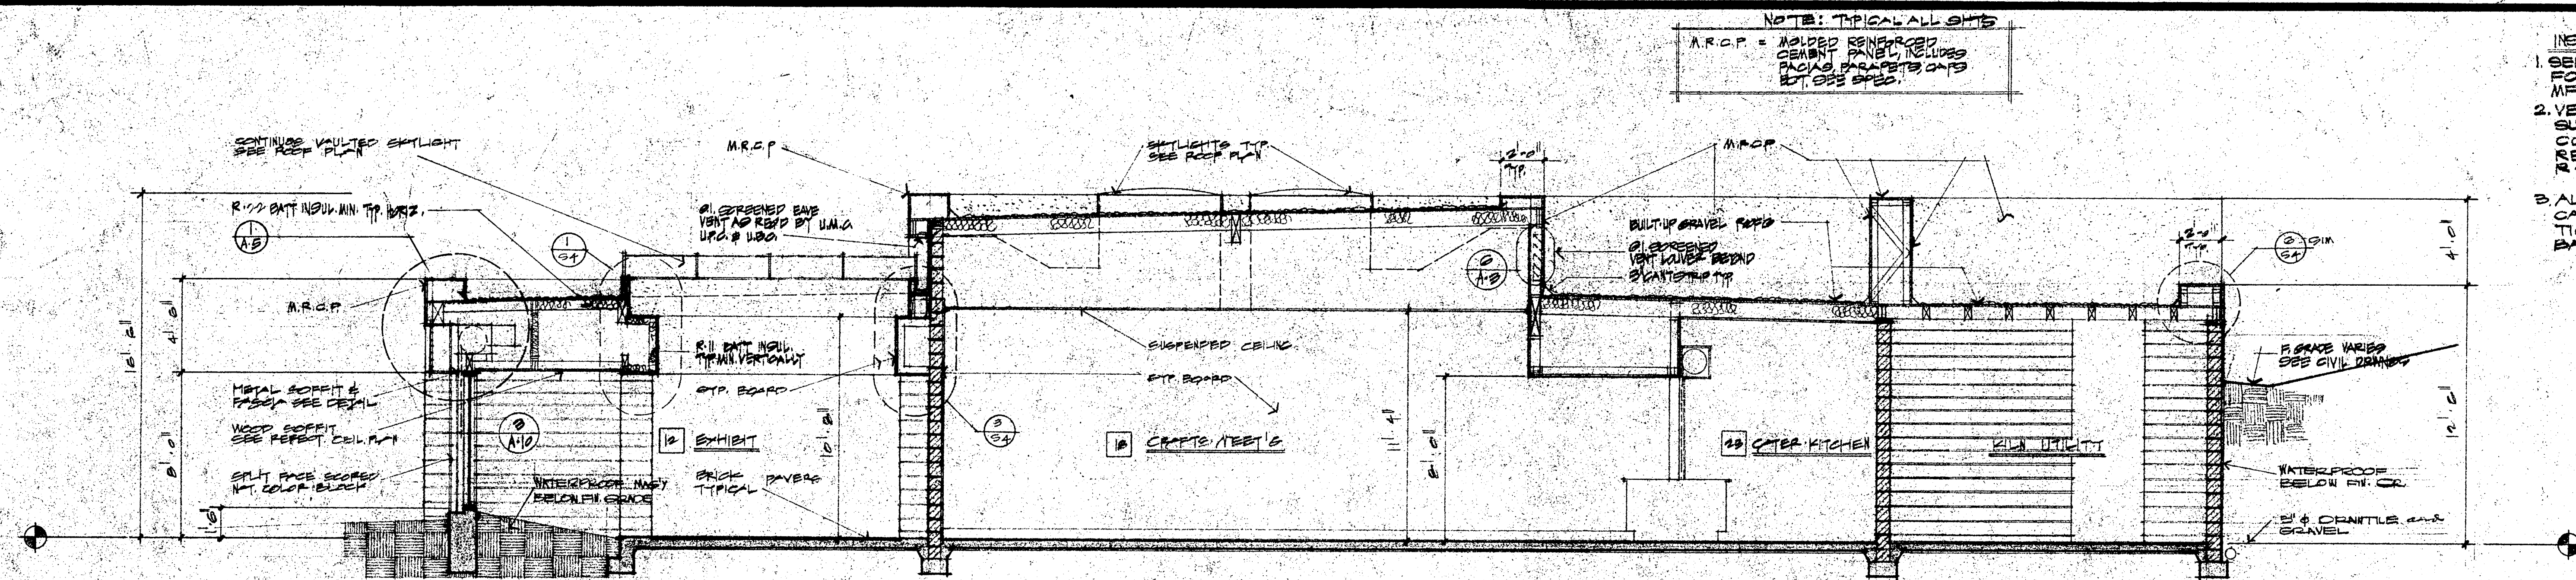

(A) BLD'G. SECTION

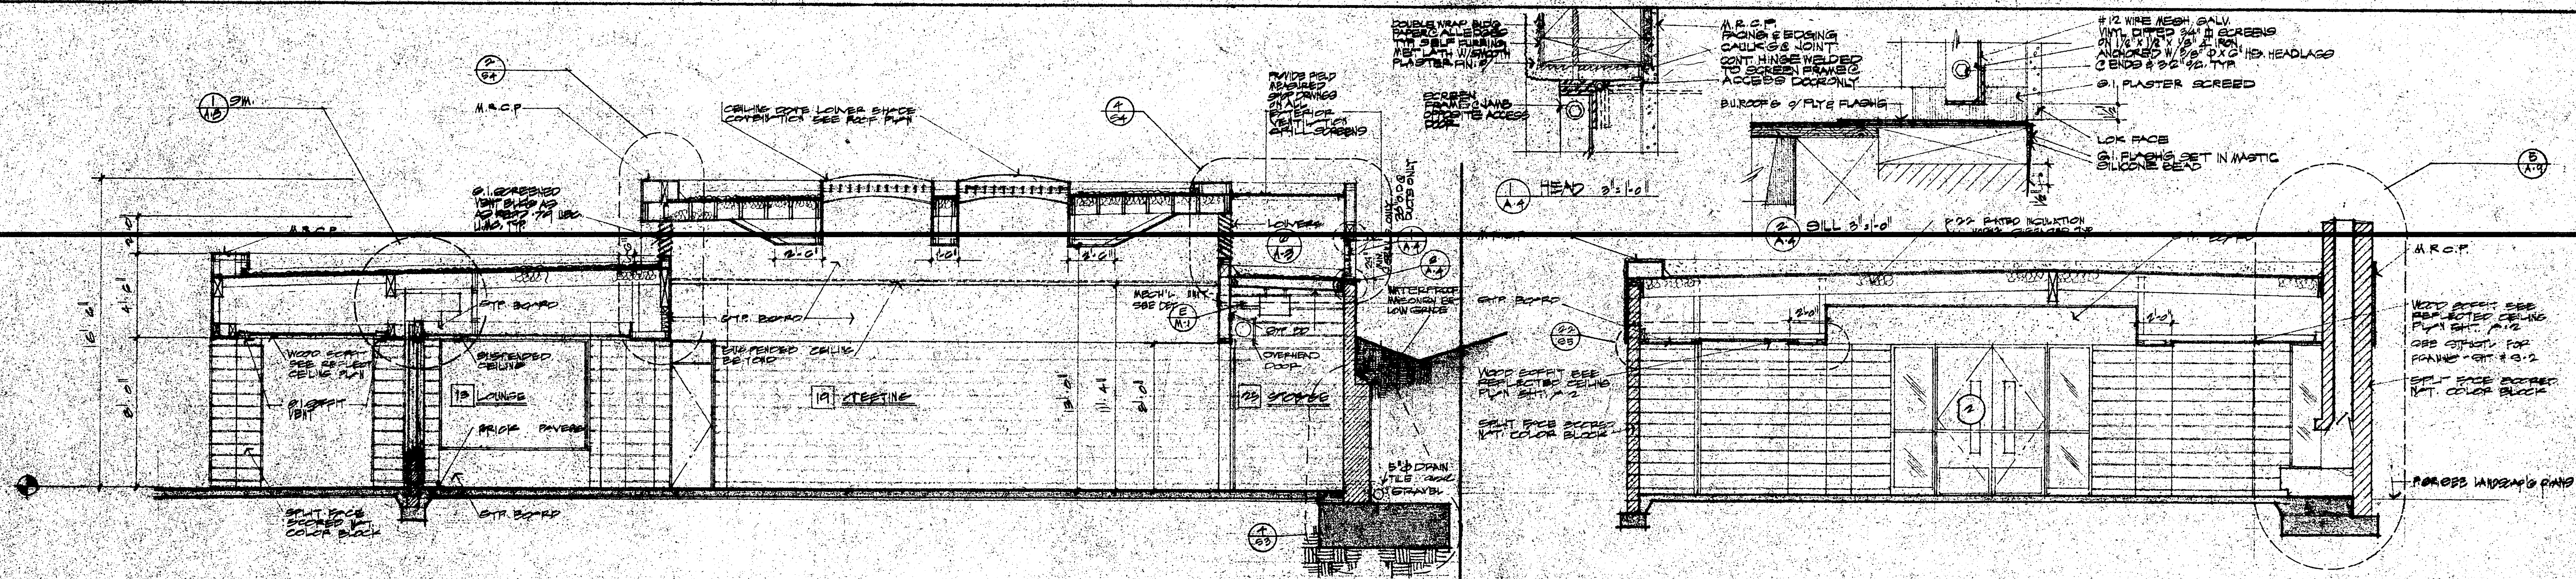

(B) BLD'G. SECTION

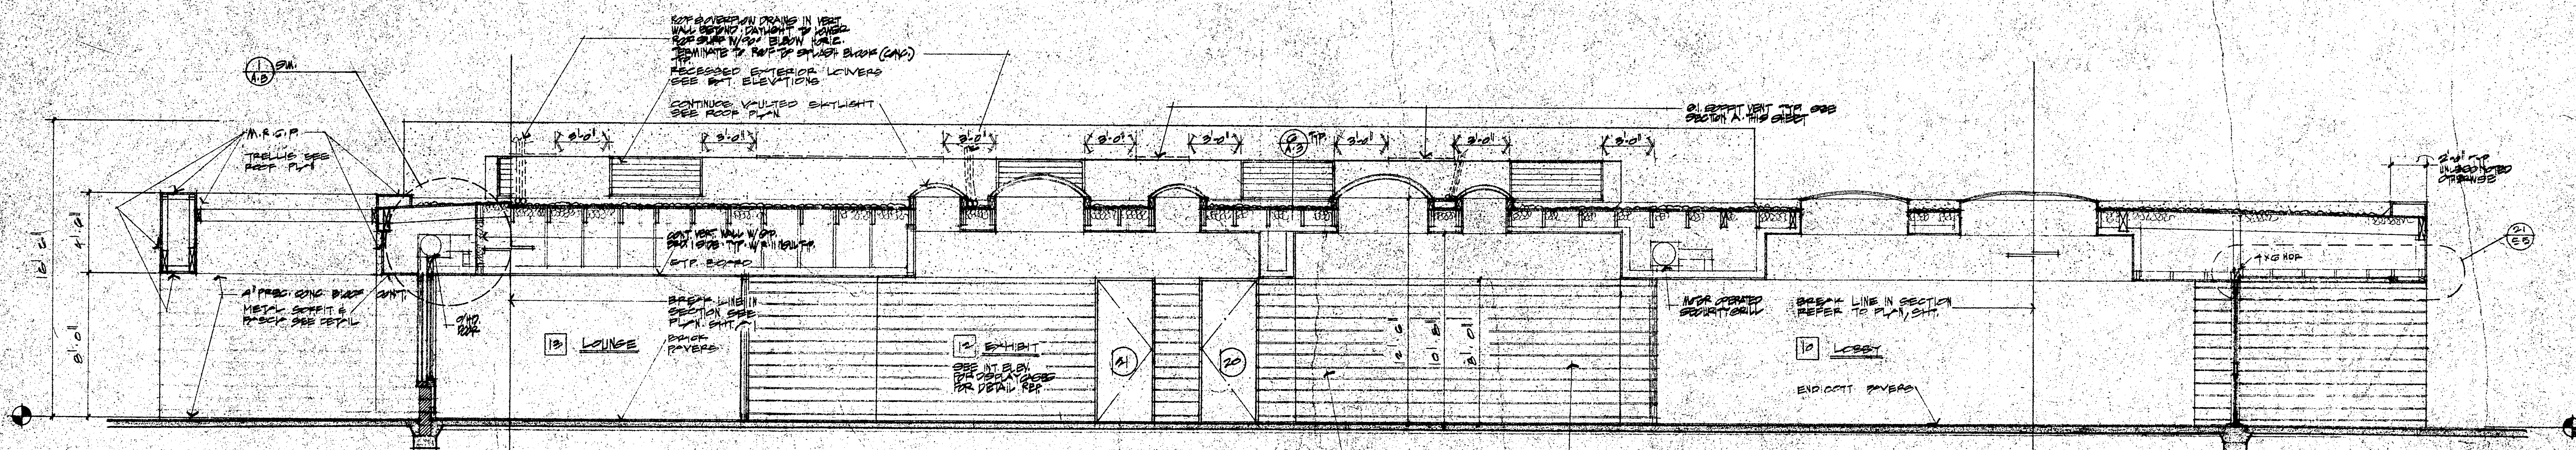

(D) BLD'G. SECTION

NOTE: TYPICAL ALL SHITS
A.R.C.P. = MOLDED REINFORCED
CEMENT PANEL, INCLUDES
FACING, REINFORCING AND
BUT, SEE SPEC.

INSULATION NOTES
1. SEE SPECIFICATION BOOKLET
FOR APPROVED INSULATION
MFG.
2. VERT. WALL CAVITIES ON EXT.
SURFACES OTHER THAN
CONC. BLOCK WALLS TO
RECEIVE TIGHT FITTING
R-11 BATT INSUL. MIN.
3. ALL HORIZONTAL ROOF
CAVITIES TO RECEIVE
TIGHT FITTING R-22
BATT INSUL. MIN.