
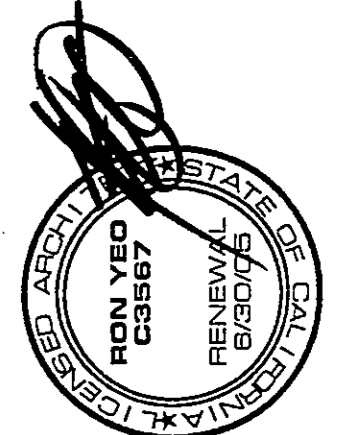


- 1. text
- 2. dimension
- 3. window
- 4. door
- 5. mirror
- 6. hardware
- 7. base
- 8. cabinet
- 9. paper edges
- 10. search

RON YEO, FAIA ARCHITECT, INC.
 500 JASMINE DRIVE, SUITE 100, PALO ALTO, CA 94301
 TEL: 650-941-8888 FAX: 650-941-8889
 PATRICK MARR, AIA, PE, ASSOCIATE ARCHITECT

POINT VICENTE INTERPRETIVE
 CENTER EXPANSION
 31501 Palos Verdes Drive West
 Rancho Palos Verdes, CA


12/23/03 update revisions

Interior Elevations

DRAWN PM/MG
 CHECKED RY
 DATE 2/1/99
 SCALE (as noted)
 JOB NO. 98-120
 SHEET

A-10
 23 OF 67 SHEETS

PNIC EXPANSION Building Plans
 Construction Set
 Dec. 2005

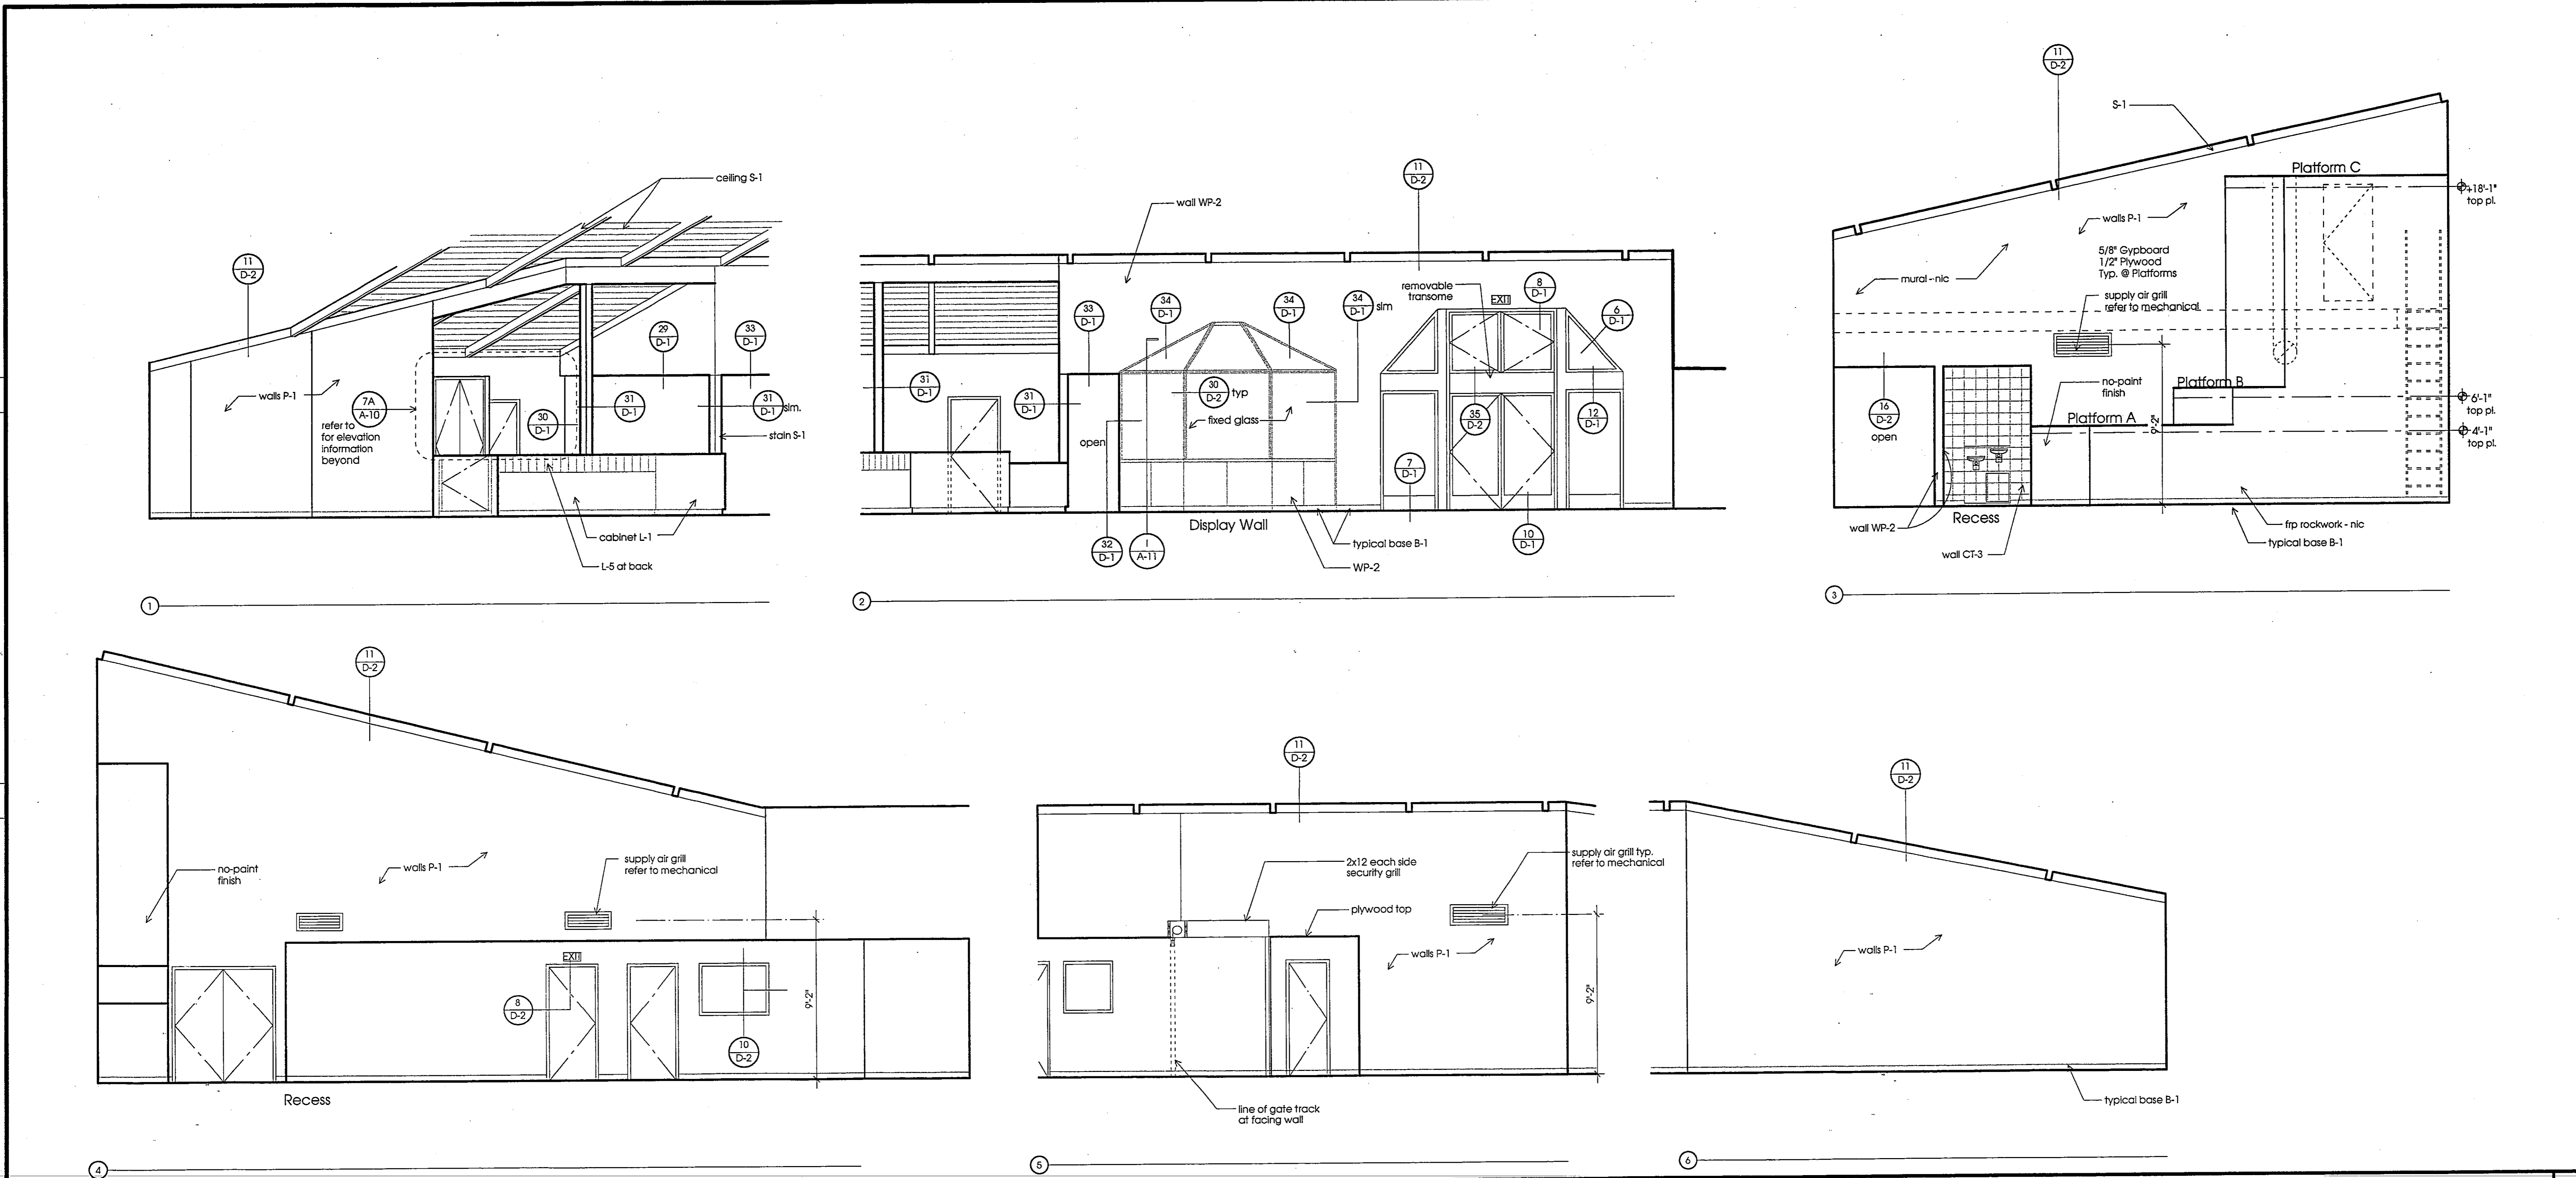

Ron Yeo, Architect Inc. expressly reserves its copyright in this drawing. No part of this drawing may be reproduced, stored in a retrieval system, or transmitted in any form or by any means, electronic, mechanical, photocopying, recording, or otherwise, without the prior written permission and consent of Ron Yeo, Architect Inc.

2/6/04

THESE DRAWINGS DO NOT CONTAIN THE NECESSARY COMPONENTS FOR CONSTRUCTION SAFETY