



PLAN CHECK SUBMITAL 9-29-98
 PLAN CHECK COMMENTS 1-15-99
 2001 CBC UPDATE 11-18-03

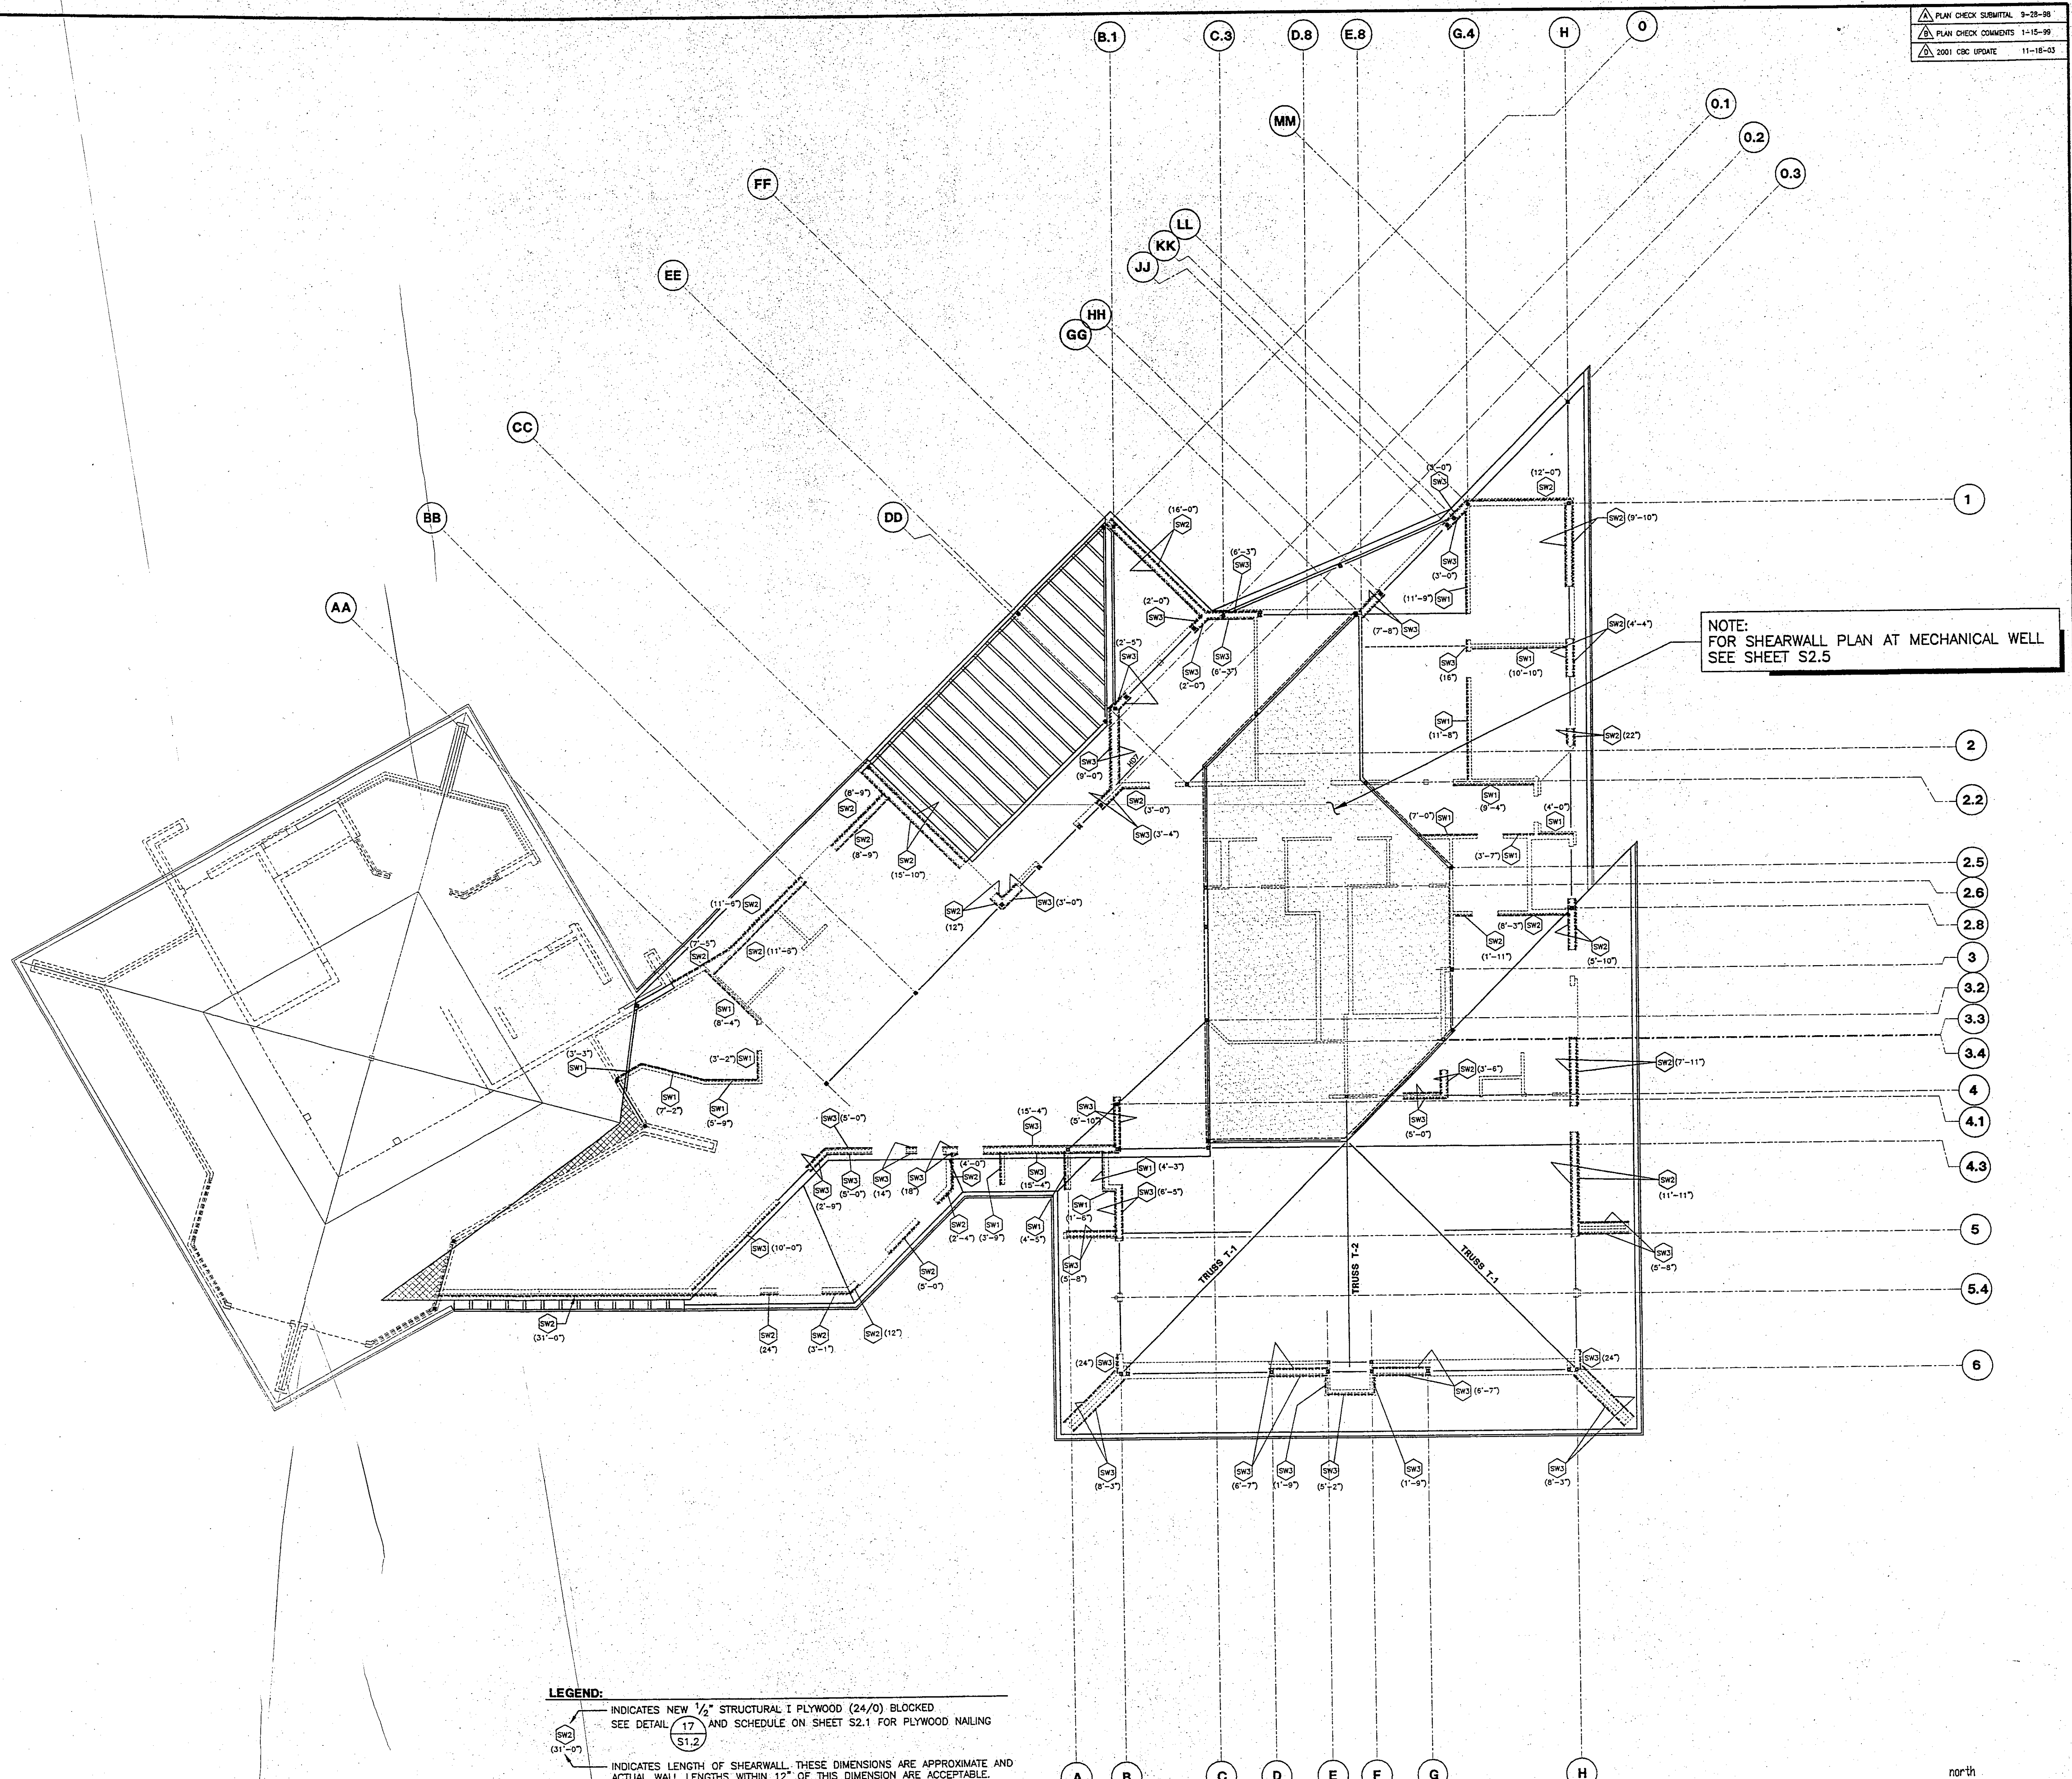


NOTE:
 FOR SHEARWALL PLAN AT MECHANICAL WELL
 SEE SHEET S2.5

LEGEND:
 (Symbol) INDICATES NEW 1/2" STRUCTURAL I PLYWOOD (24/0) BLOCKED
 SEE DETAIL 17 AND SCHEDULE ON SHEET S2.1 FOR PLYWOOD NAILING
 (Symbol) INDICATES LENGTH OF SHEARWALL. THESE DIMENSIONS ARE APPROXIMATE AND
 ACTUAL WALL LENGTHS WITHIN 12" OF THIS DIMENSION ARE ACCEPTABLE.

SHEARWALL PLAN AT MAIN ROOF LEVEL
 SCALE: 1/8" = 1'-0"

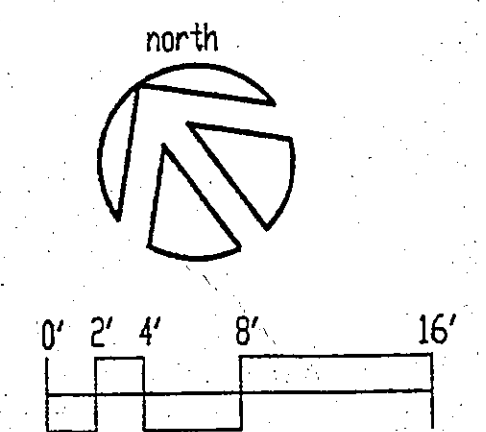

RON YEO FAIA ARCHITECT, INC.
 500 JASMINE AVENUE, CORONA DEL MAR
 CALIFORNIA 92625 P:949-644-8111 F:949-644-0449
 PATRICK MARR, AIA, PE, ASSOCIATE ARCHITECT

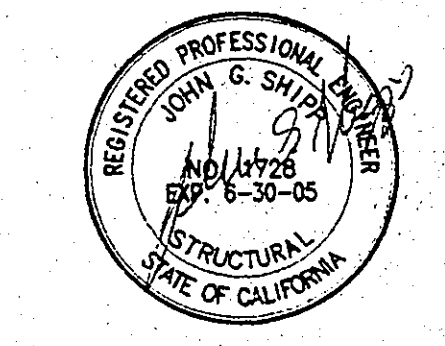

ABS Consulting
 EOE Structural Engineers Division
 300 Commerce Drive, Suite 300
 Irvine, Calif. 92602-3000 USA
 Phone: (714) 734-4242
 Fax: (714) 734-4272

**POINT VICENTE INTERPRETIVE
 CENTER EXPANSION**
 31501 Palos Verdes Drive West
 Rancho Palos Verdes, CA

**SHEARWALL PLAN
 AT
 MAIN ROOF LEVEL**

DRAWN	DW
CHECKED	SW
DATE	
SCALE	AS NOTED
JOB NO.	2505401
SHEET	

S2.4
 43 OF 49 SHEETS

Items or manner, nor are they to be assigned to a third party without first obtaining the written permission and consent of Ron Yeo, Architect, Inc.

THESE DRAWINGS DO NOT CONSTITUTE NECESSARY COMPONENTS FOR CONSTRUCTION SAFETY.