


REVISIONS	BY

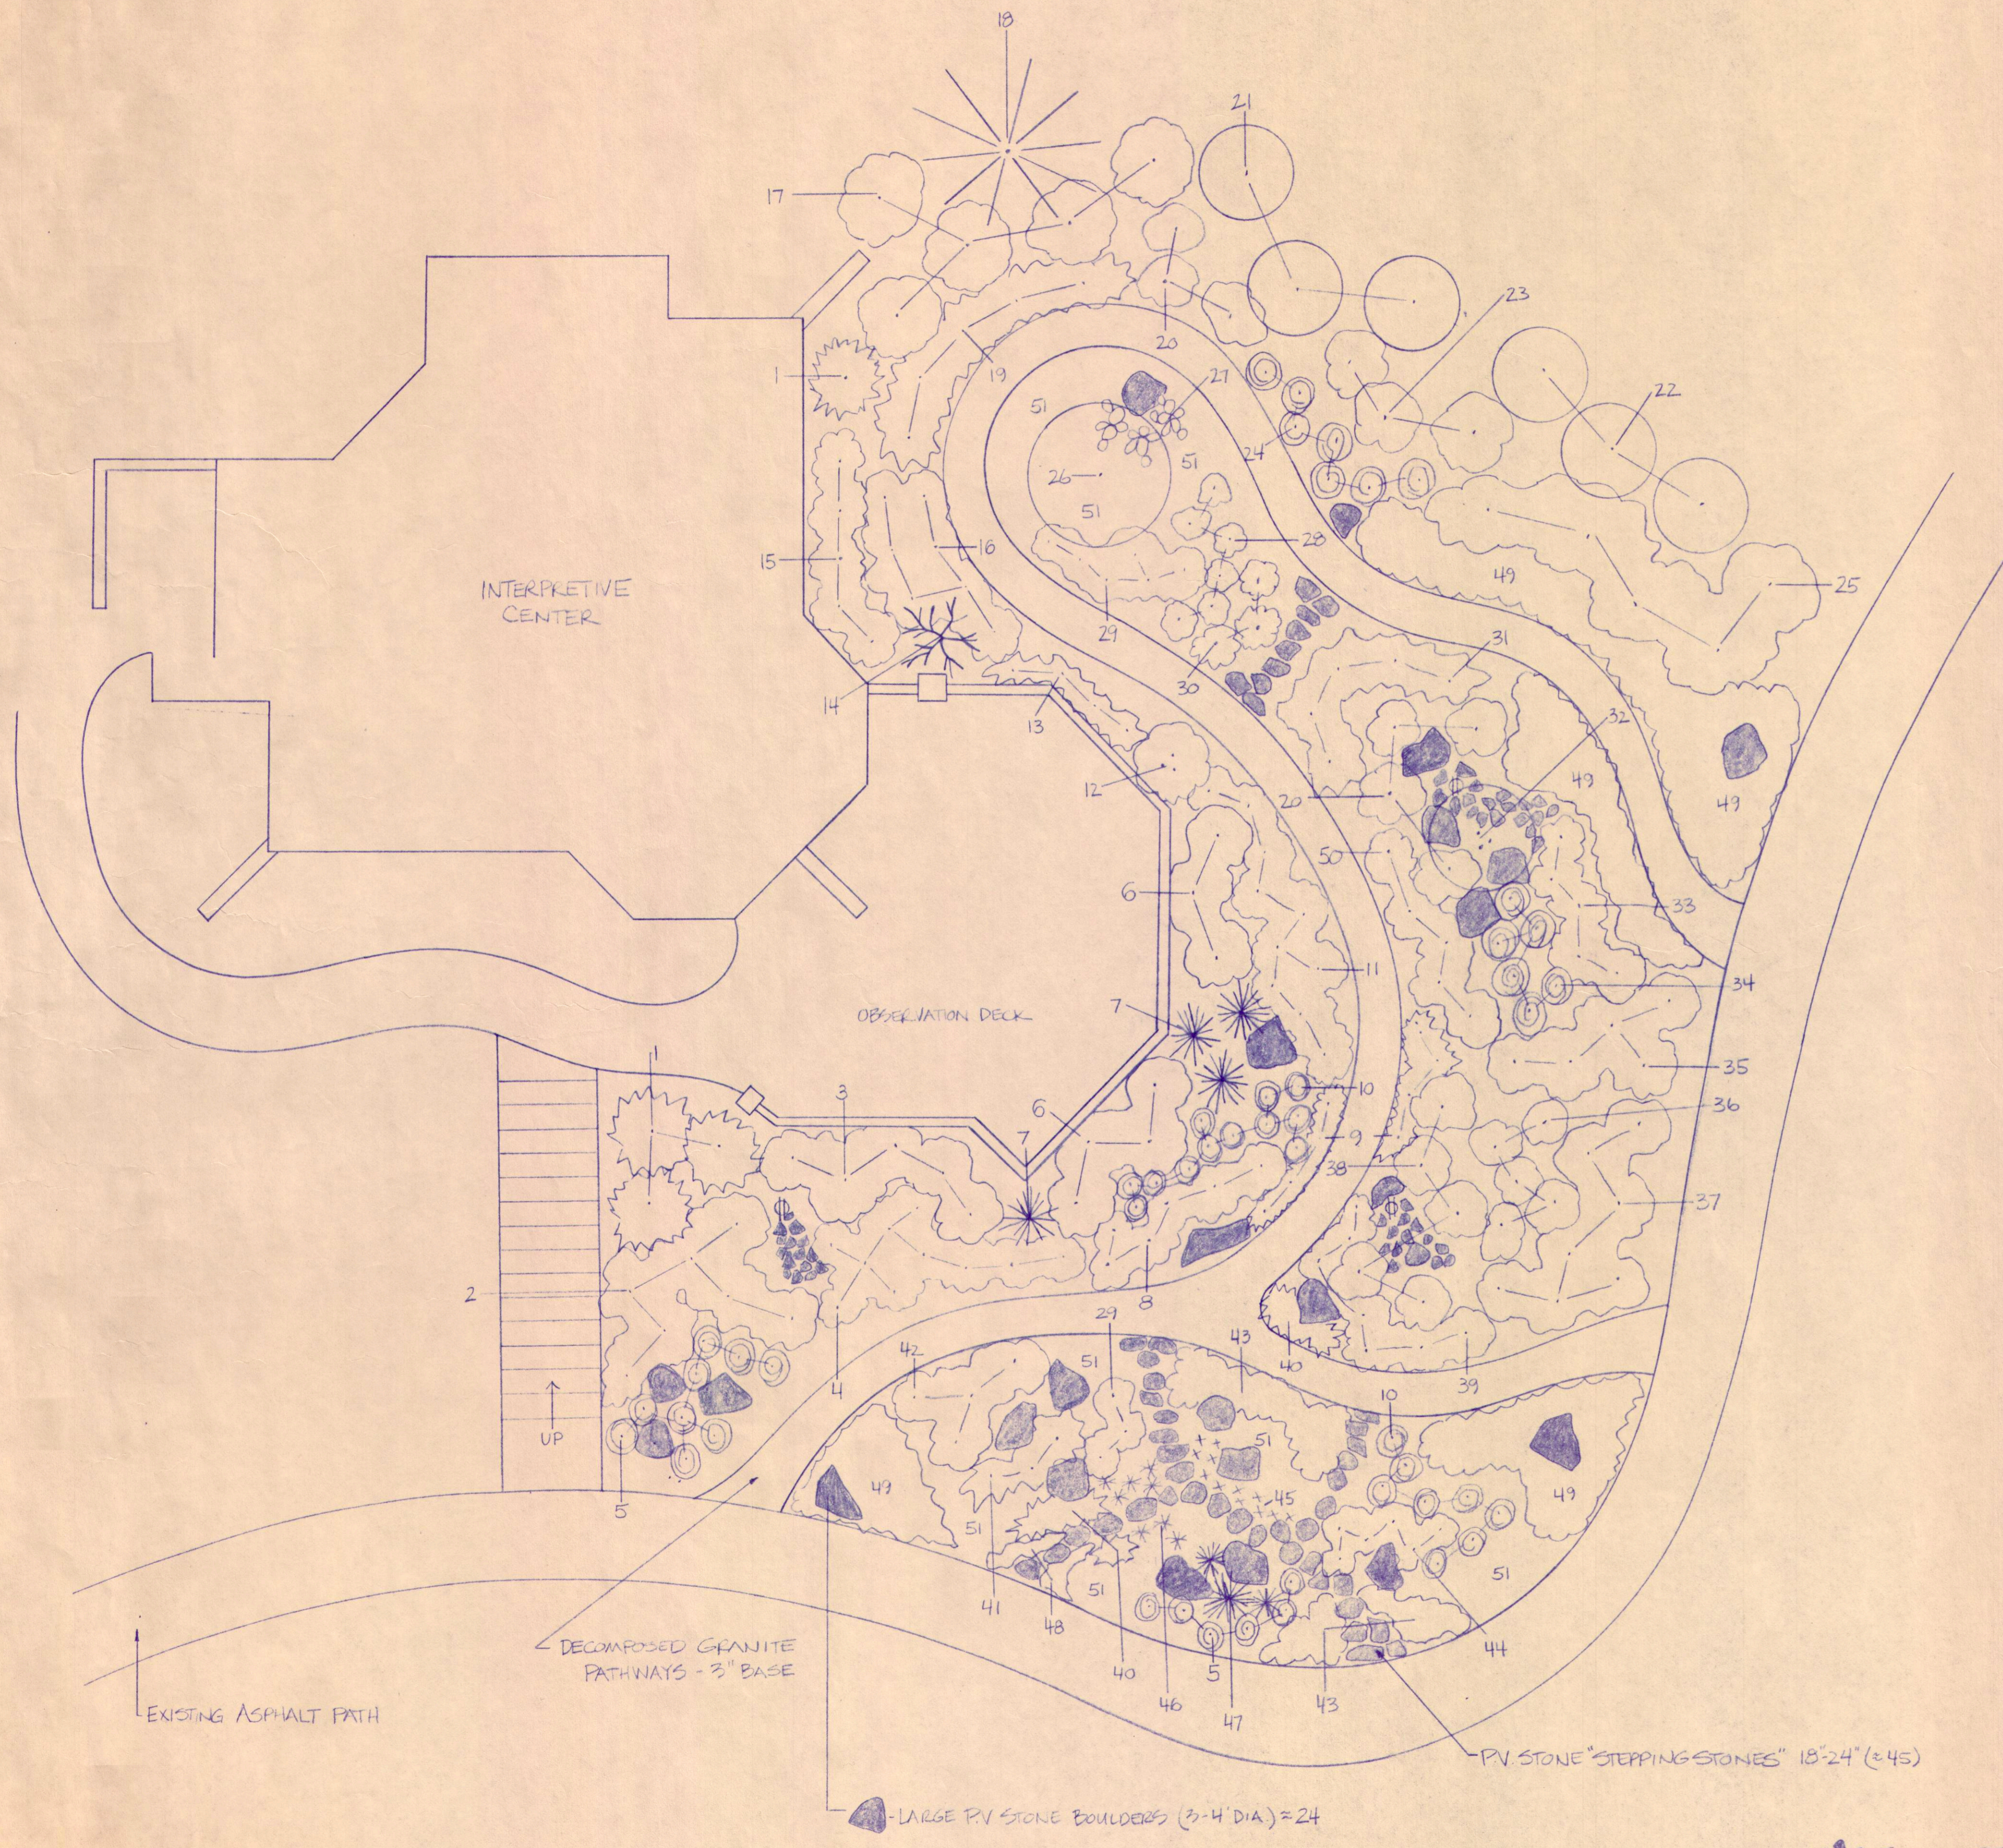

PLANT LIST

#	QTY	PLANT
1	4	MAHONIA NEVINII - NEVIN'S BARBERRY
2	7	GALVEZIA SPECIOSA 'FIRECRACKER'
3	5	CEANOTHUS 'CONCHA'
4	10	ZAUSCHNERIA CALIFORNICA - CALIFORNIA FUCHSIA
5	15	ERIOGONUM CROCATUM - CONEJO BUCKWHEAT
6	7	SALVIA 'ALLEN CHICKERING'
7	4	AGAVE DESERTI - DESERT CENTURY PLANT
8	6	ERIOPHYLLUM CONFERTIFLORUM - GOLDEN YARROW
9	8	CEANOTHUS HEARSTIIFORM - SAN SIMEON CEANOTHUS
10	20	DIPLOCLADUS HYBRIDS
11	10	CEANOTHUS HORIZONTALIS 'YANKEE POINT'
12	1	ISOMERIS ARBOREA - BLADDER FUD
13	4	RISES SPECIOSUM - FUCHSIA FLORIBERED GOOSEBERRY
14	1	CERCIS OCCIDENTALIS - WESTERN REDBUD
15	5	RHAMNUS CROCEA - RED BERRY
16	7	RISES VIBURNIFOLIUM - CATALINA PERFUME
17	5	CEANOTHUS 'JULIA PHELPS'
18	1	PINUS TORREYANA - TORREY PINE
19	5	ARCTOSTAPHYLOS 'PACIFIC MIST'
20	7	ROMNEYA COULTERI - MATILINA PUFFY
21	3	LYONOTHAMNUS FLORIBUNDUS - CATALINA IRONWOOD
22	3	FRUNUS LYONII - CATALINA CHERRY
23	3	RHUS INTEGRIFOLIA - LEMONADE BERRY
24	7	ERIOGONUM ARBORESCENS - SANTA CRUZ IS BUCKWHEAT
25	5	ATRIPLEX LENTIFORMIS SSP. 'BRENERII' COASTAL QUAIL BRUSH
26	1	PARKINSONIA ACULEATA - PALO VERDE
27	3	OPUNTIA BASILARIS 'THORNLESS' - BEAVER TAIL CACTUS
28	6	COREOPSIS MARITIMA - SEA DAHLIA
29	9	TRICHOSTEMA LANATUM - WOOLLY BLUE CURLS
30	3	ARTEMESIA PYCNOCEPHALA - SANDHILL SAGE BRUSH
31	5	ARCTOSTAPHYLOS PAJAROENSIS 'PARADISE'
32	1	HETEROMELES ARBUTIFOLIA - TOLON
33	5	ERIOPHYLLUM 'NEVINII' - CATALINA DUSTY MILLER
34	6	DENDROMECON RIGIDA - BUSH PUFFY
35	5	GALVEZIA JUNCEA - BAJA BUSH SNAPDRAGON
36	5	SALVIA APIANA - WHITE SAGE
37	7	ENCELIA CALIFORNICA - CALIFORNIA BUSH SUNFLOWER
38	5	ARCTOSTAPHYLOS DENSIFLORA 'HOWARD McMINN'
39	7	ARCTOSTAPHYLOS 'EMERALD CARPET'
40	12	DUDLEYA SP. - LIVE FOREVER
41	3	RISES SANGUINEUM 'SPRING SHOWERS'
42	4	ARCTOSTAPHYLOS 'WINTER GLOW'
43	15	ERIGERON GLAUCUS - BEACH ASTER
44	6	PENSTEMON SPECTABILIS - SHOWY PENSTEMON
45	12	SISYRINCHIUM BELLUM - BLUE EYED GRASS
46	8	IRIS - PACIFIC COAST HYBRIDS
47	3	YUCCA WHIPPLEI - OUR LORD'S CANDLE
48	7	SEDUM SPATHULIFOLIUM 'PURPUREUM'
49	5	BACCHARIS PILLULARIS 'TWIN PEAKS'
50	5	SALVIA MELLIFERA - BLACK SAGE
51		WILDFLOWERS FROM SEED AND BULBS

PT. VICENTE PARK, RANCHO PALOS VERDES, CA.
 LANDSCAPE DESIGN FOR WHALE WATCHING INTERPRETIVE CENTER BY:
 SOUTH COAST CHAPTER OF THE CA. NATIVE PLANT SOCIETY

DRAWN R. D. [Signature]
CHECKED
DATE 9/1/83
SCALE 1/8" = 1'
JOB NO.
SHEET 1
OF 1 SHEETS