
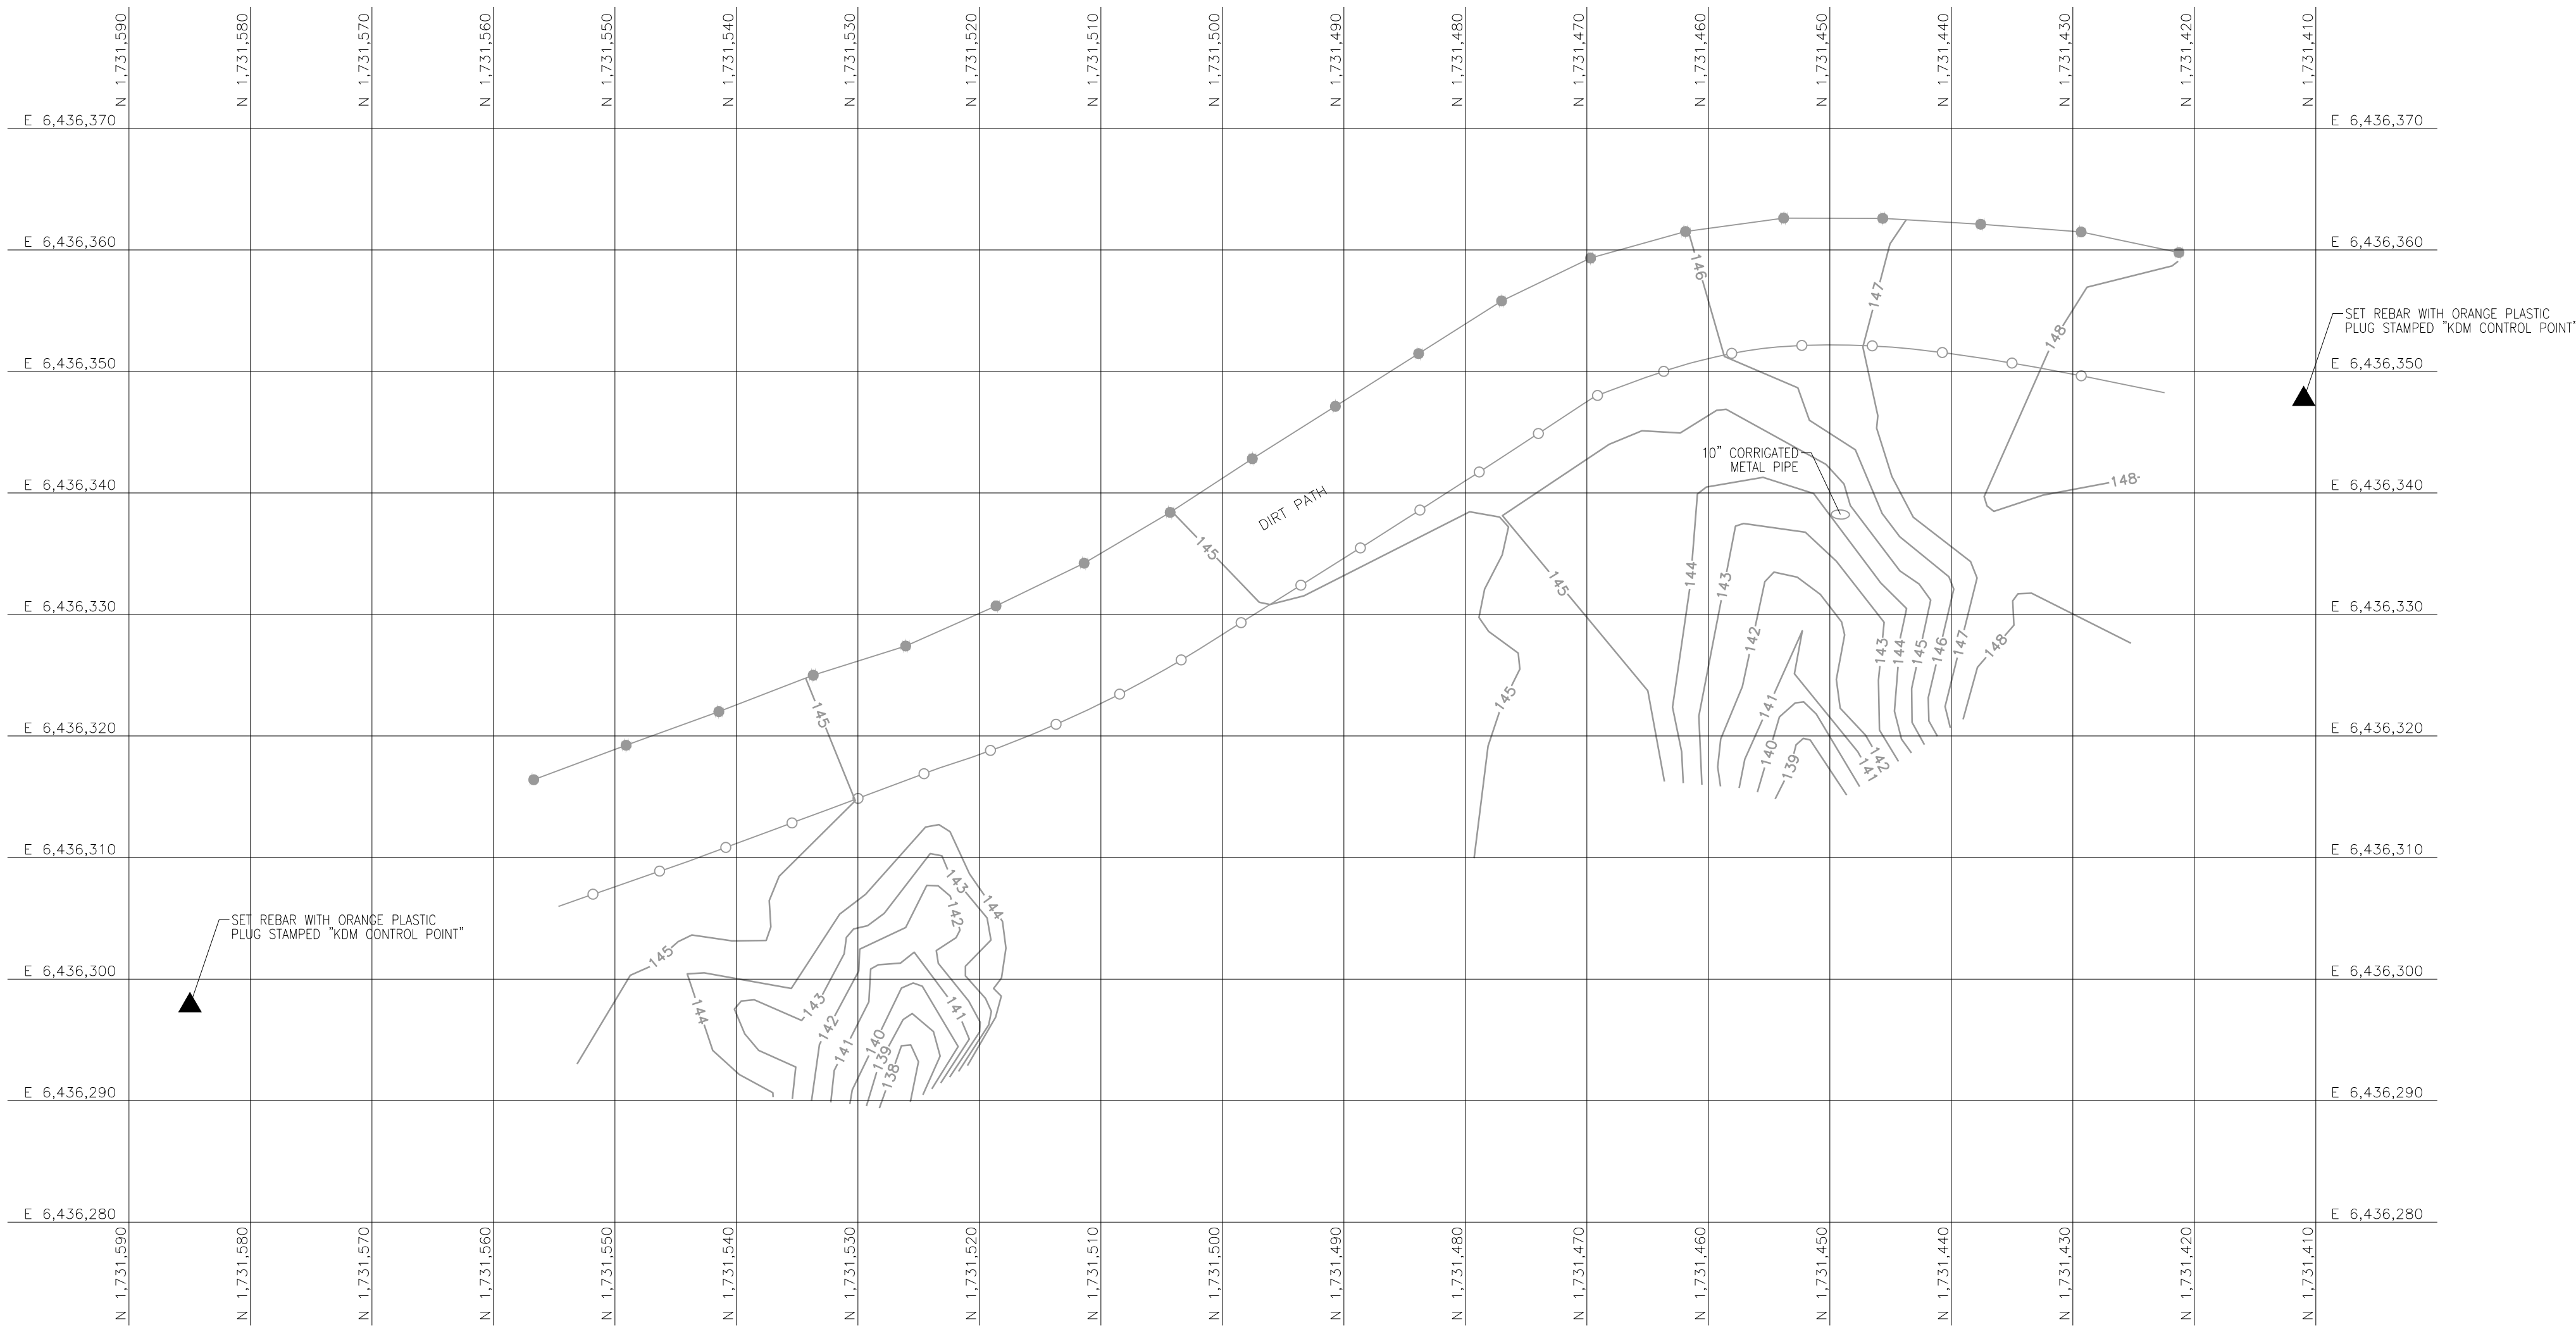


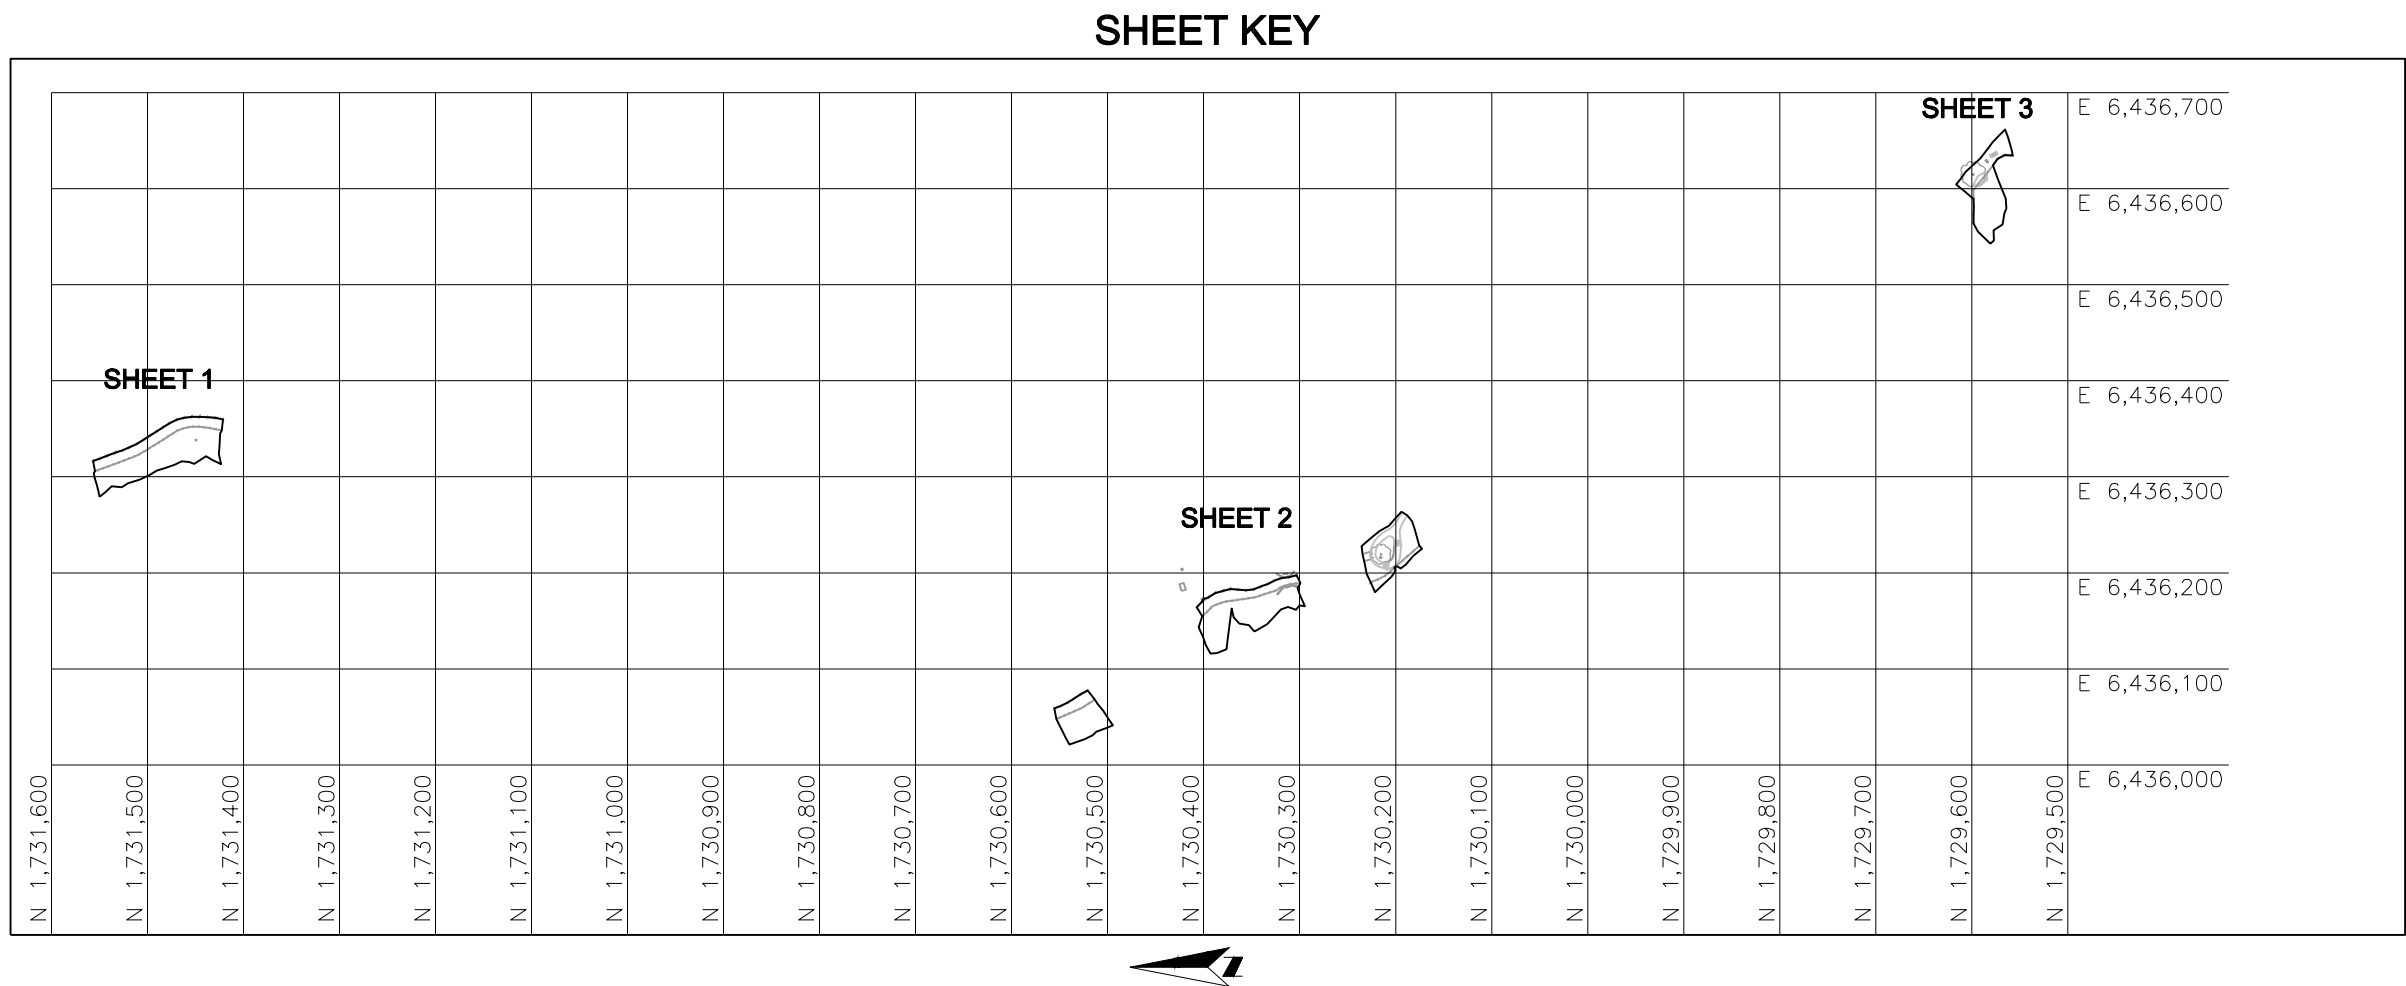

SURVEY LEGEND

- STORM DRAIN MANHOLE
- LIGHT POST
- IRRIGATION CONTROL VALVE
- TREE
- METAL HAND RAIL
- WOOD FENCE WITH ROUND WOOD POST
- METAL FENCE WITH SQUARE WOOD POST
- CONCRETE WALL
- WOOD WALL

DATUM STATEMENT

ELEVATIONS

VERTICAL DATUM: DERIVED COH88 (GEOID 2009)
BENCH MARK: PVE3
ELEVATION: 71.744 METERS WITH PUBLISHED CSRS ACCURACY OF 0.007 METERS
DESCRIPTION: CSRC CGPS "PALOS VERDES"

COORDINATES


HORIZONTAL DATUM: NAD-83
PROJECTION: CCS-83
ZONE: V
EPOCH: CSRS 2011.00
COMBINATION FACTOR: 1.00007394 CALCULATED AT NORTHING 1730488.57 EASTING 6436084.67 ELEVATION 129.33
CONVERGENCE ANGLE: -0°14'07.65" CALCULATED AT NORTHING 1730488.57 EASTING 6436084.67
NOTE: COORDINATES, AND DISTANCES INVERSED FROM COORDINATES, ARE GRID. TO OBTAIN GROUND DISTANCES DIVIDE BY THE COMBINATION FACTOR.

SURVEYOR'S STATEMENT

THIS MAP CORRECTLY REPRESENTS A TOPOGRAPHIC SURVEY MADE BY ME OR UNDER MY DIRECTION ON JUNE 5, 2012.

PATRICK D. EARL, P.L.S. 8773
THIS DOCUMENT IS PRELIMINARY UNLESS SIGNED

DATE

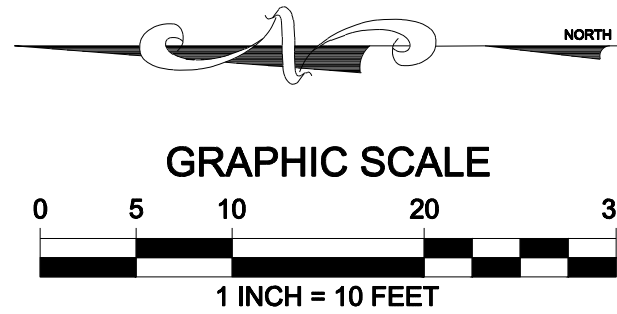

KDM Meridian

22541 Aspan Street
Suite C
Lake Forest, CA 92630
Phone: (949) 768-0731



TOPOGRAPHIC SURVEY

BLUFF DRAINAGE CONTROL TOPOGRAPHY
RANCHO PALOS VERDES, CALIFORNIA

THIS DOCUMENT IS PRELIMINARY UNLESS SIGNED

REVISIONS

SURVEY DATE:	SCALE:
6/5/12	1" = 10'
DRAFTED BY:	JOB NUMBER:
AS	12-RPV-01
CHECKED BY:	DWG NAME:
RM	TOPO





SHEET

1

OF

3

SHEETS

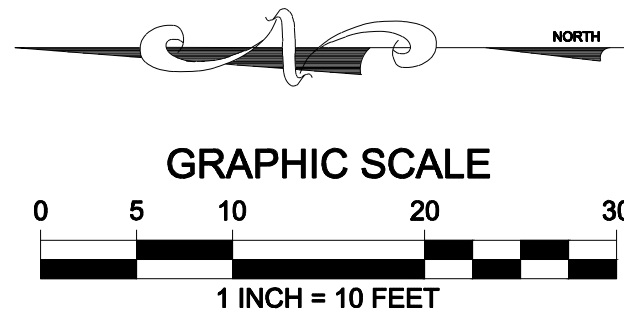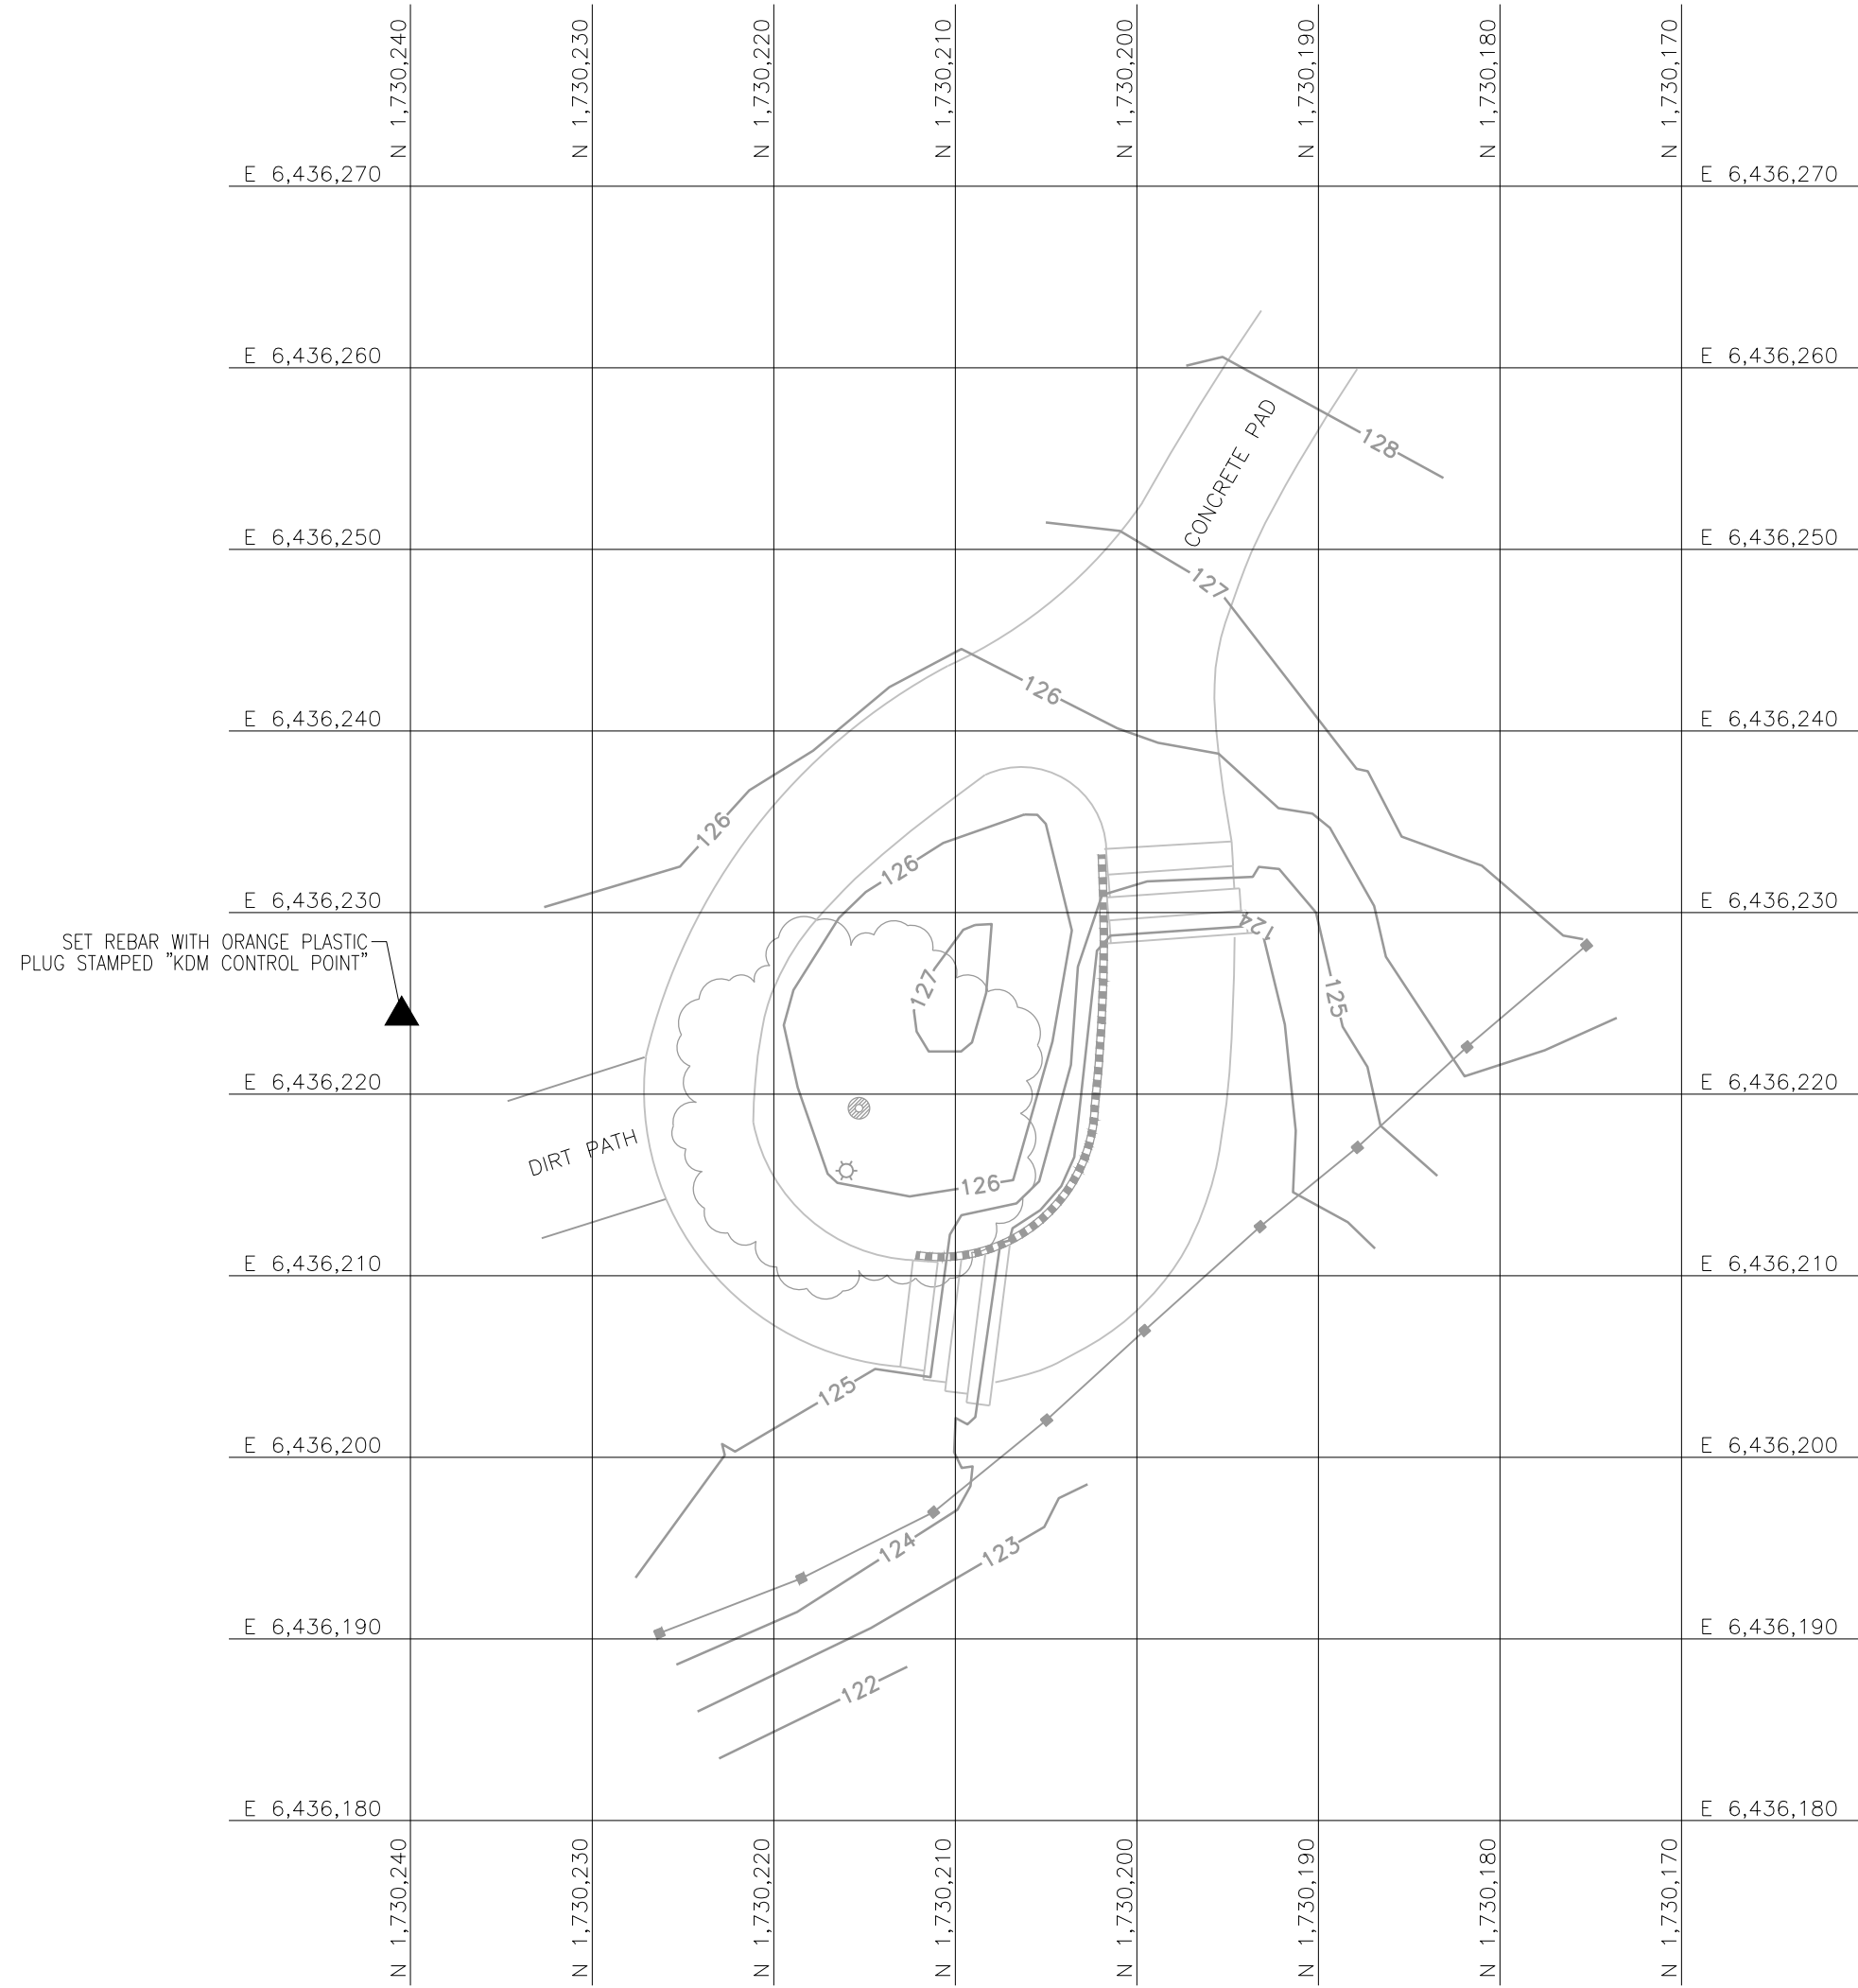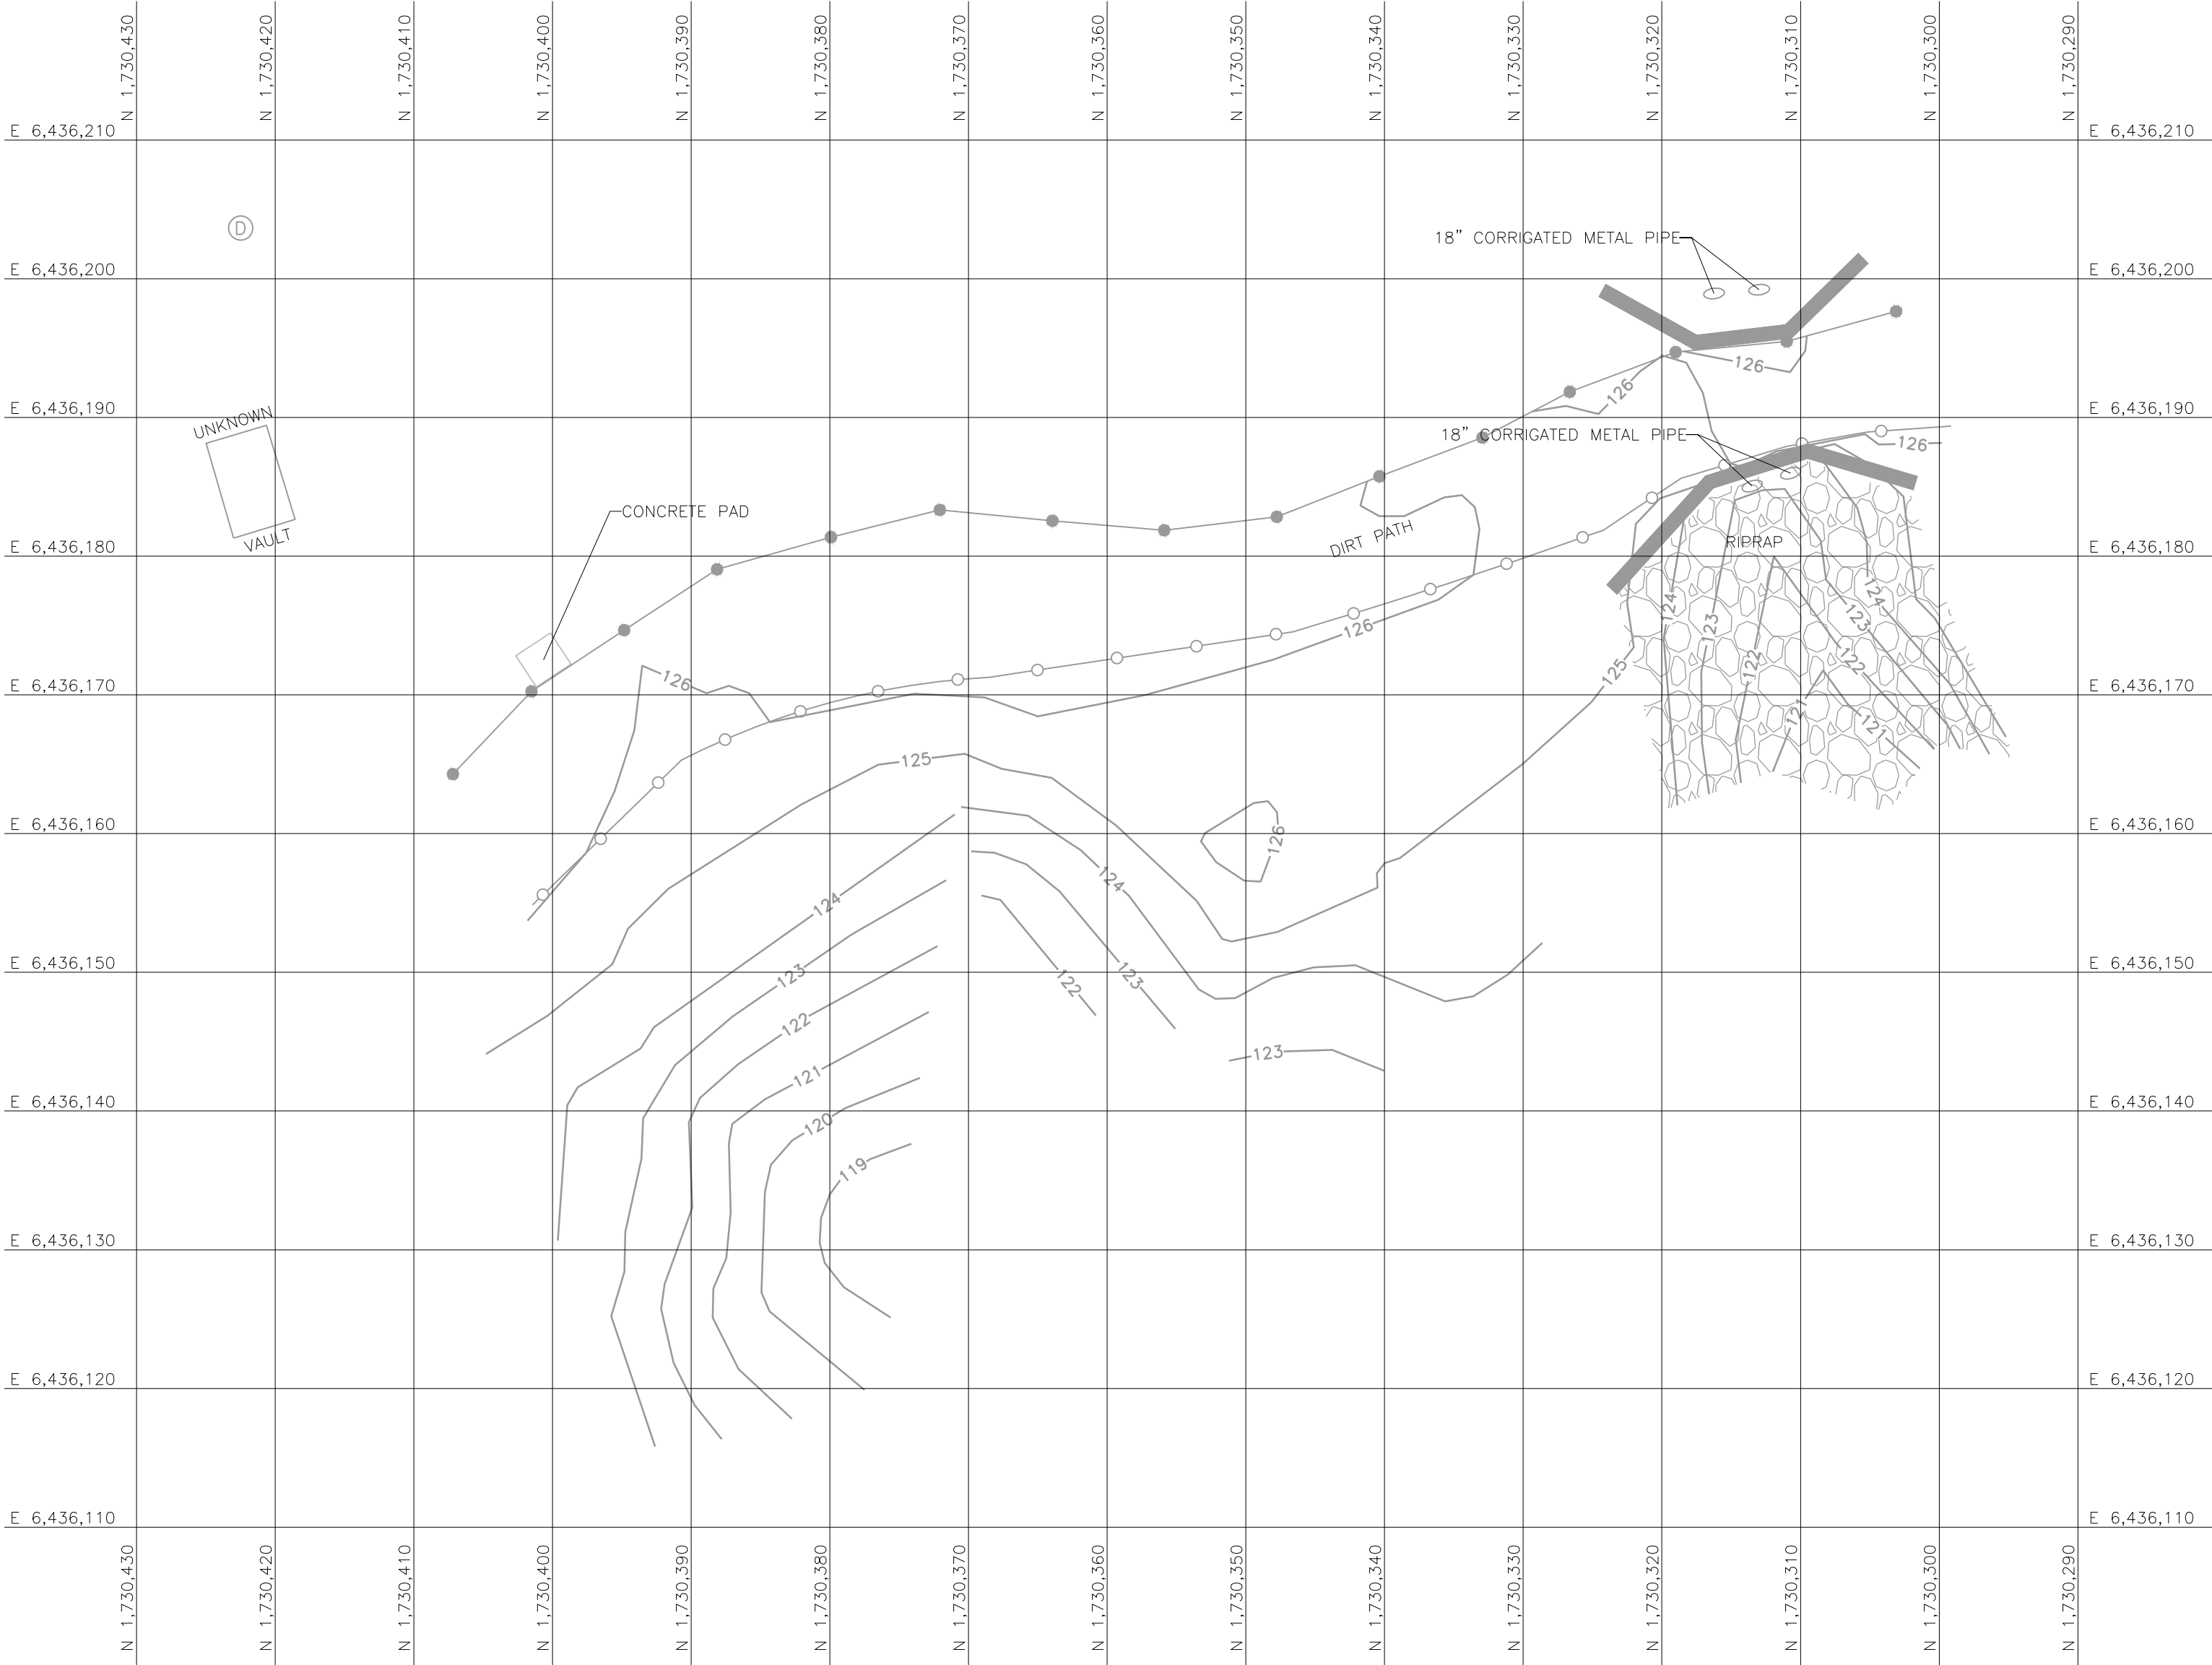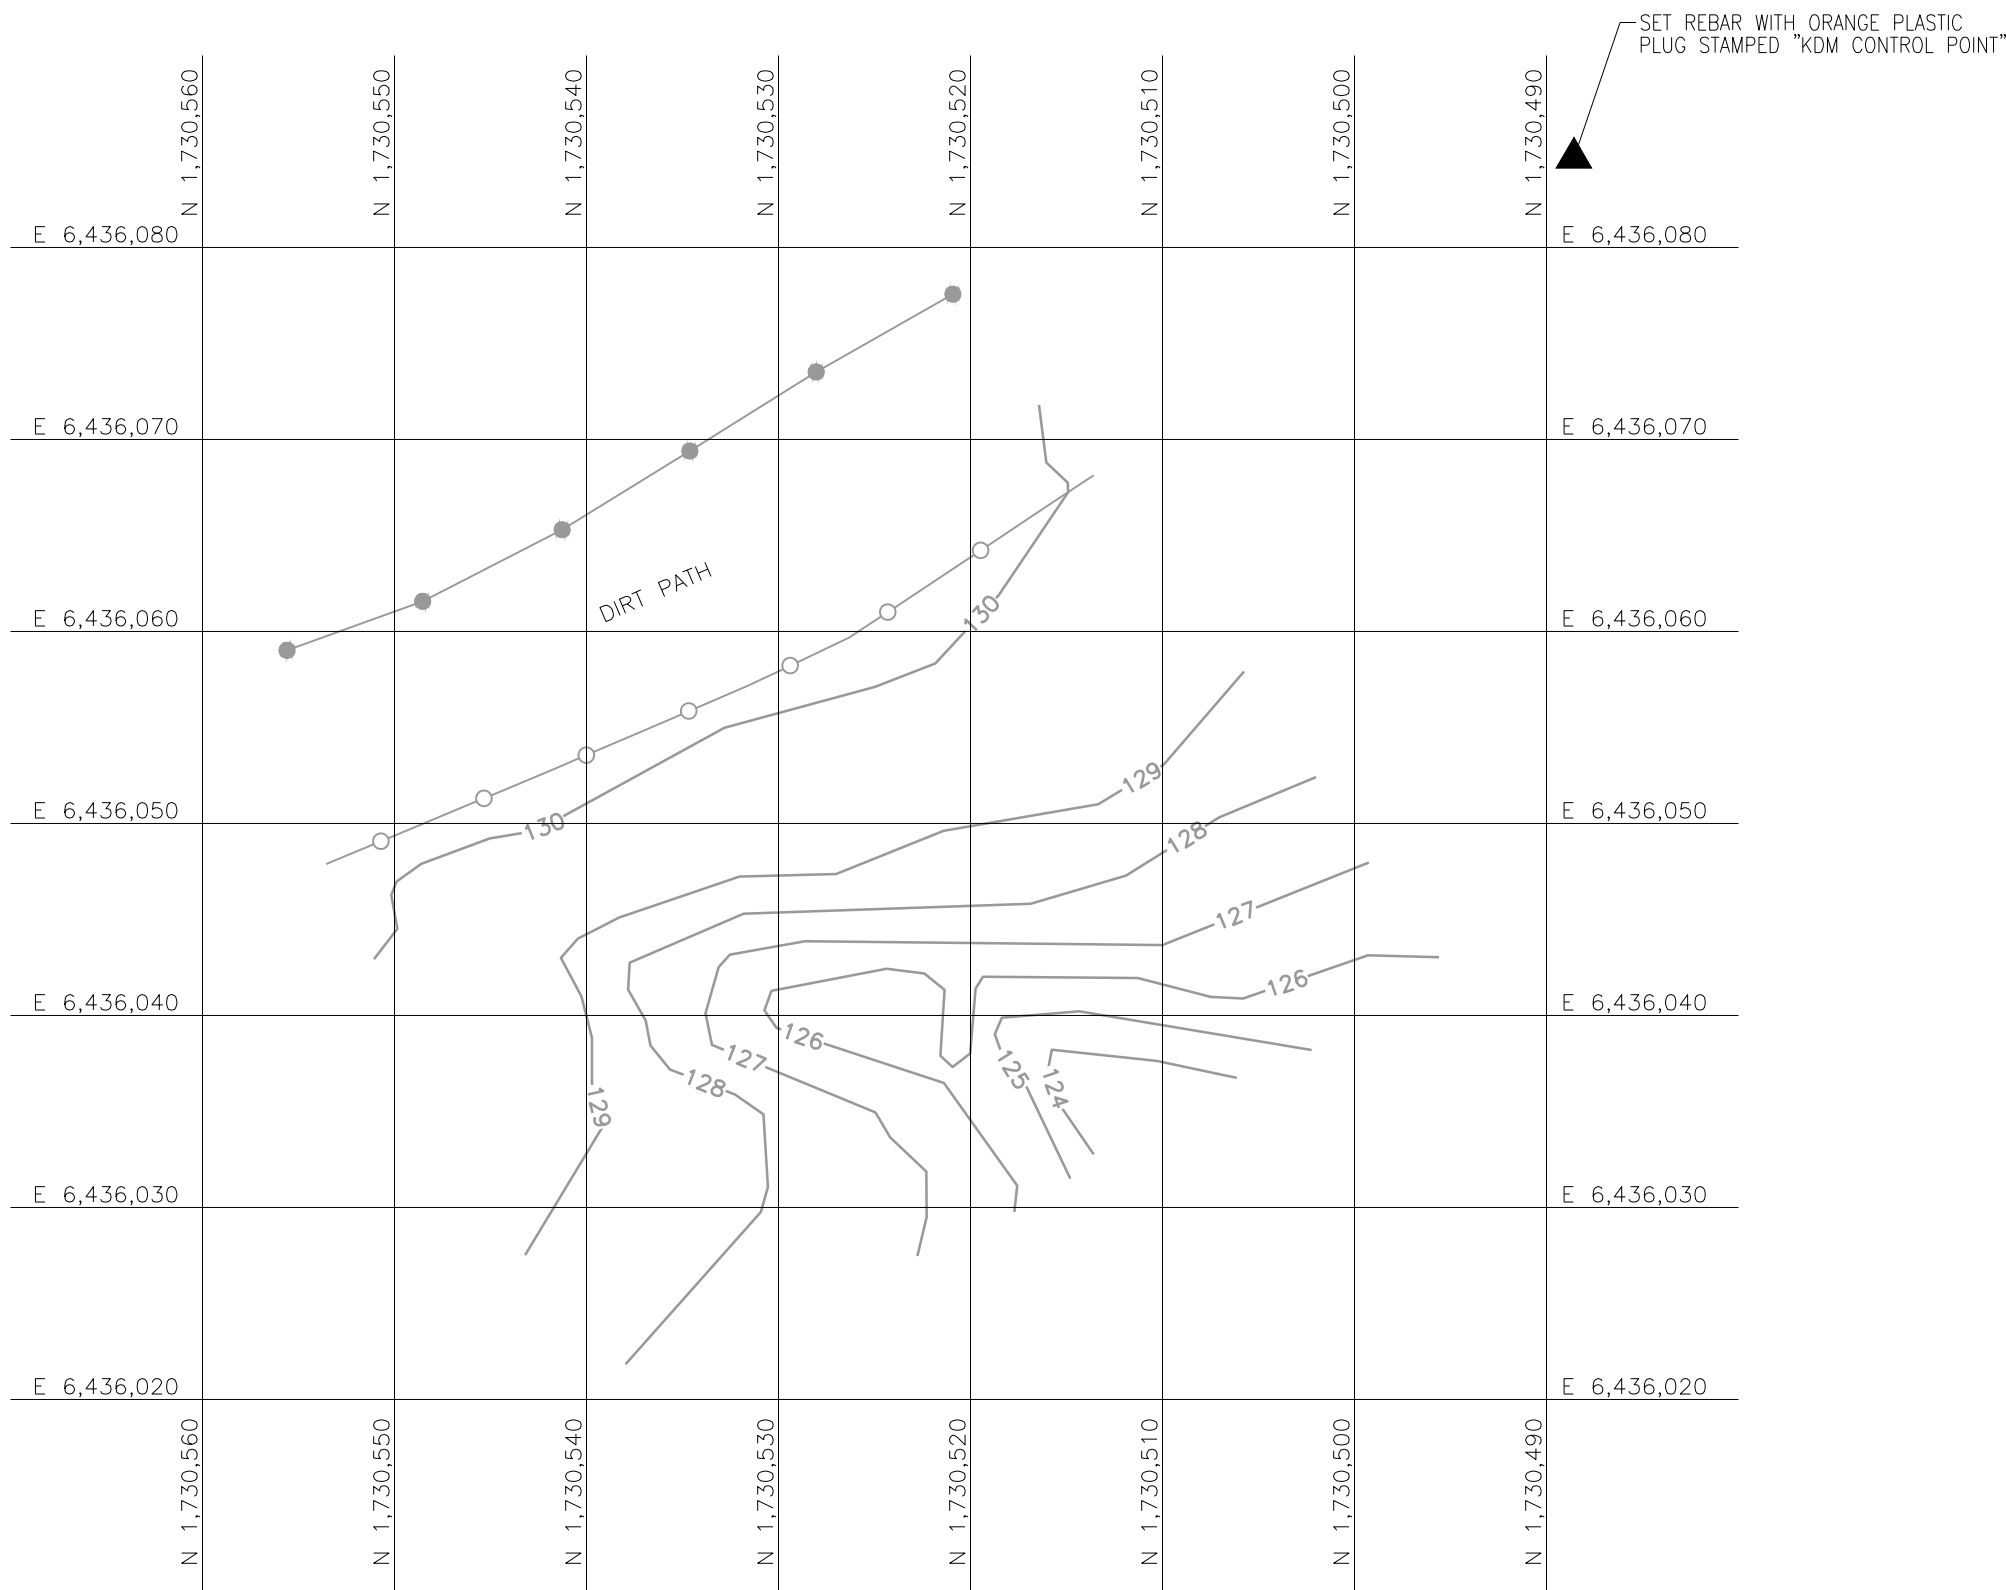

TOPOGRAPHIC SURVEY

BLUFF DRAINAGE CONTROL TOPOGRAPHY
RANCHO PALOS VERDES, CALIFORNIA

KDM Meridian

22541 Aspan Street
Suite C
Lake Forest, CA 92630
Phone: (949) 768-0731

REVISIONS

SURVEY DATE:	SCALE:	1" = 10'
6/5/12	JOB NUMBER:	12-RPV-01
DRAFTED BY:	AS	CHECKED BY:
RM	DWG NAME:	TOPO

SHEET



2

OF

3

SHEETS

THIS DOCUMENT IS PRELIMINARY UNLESS SIGNED

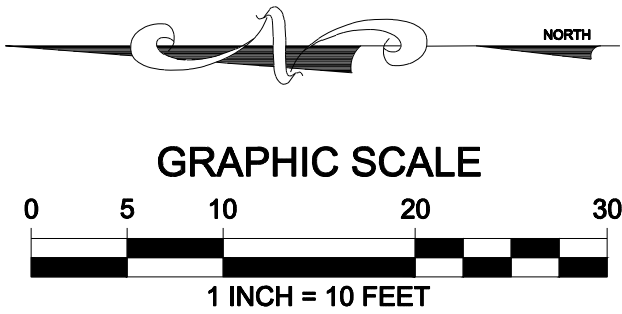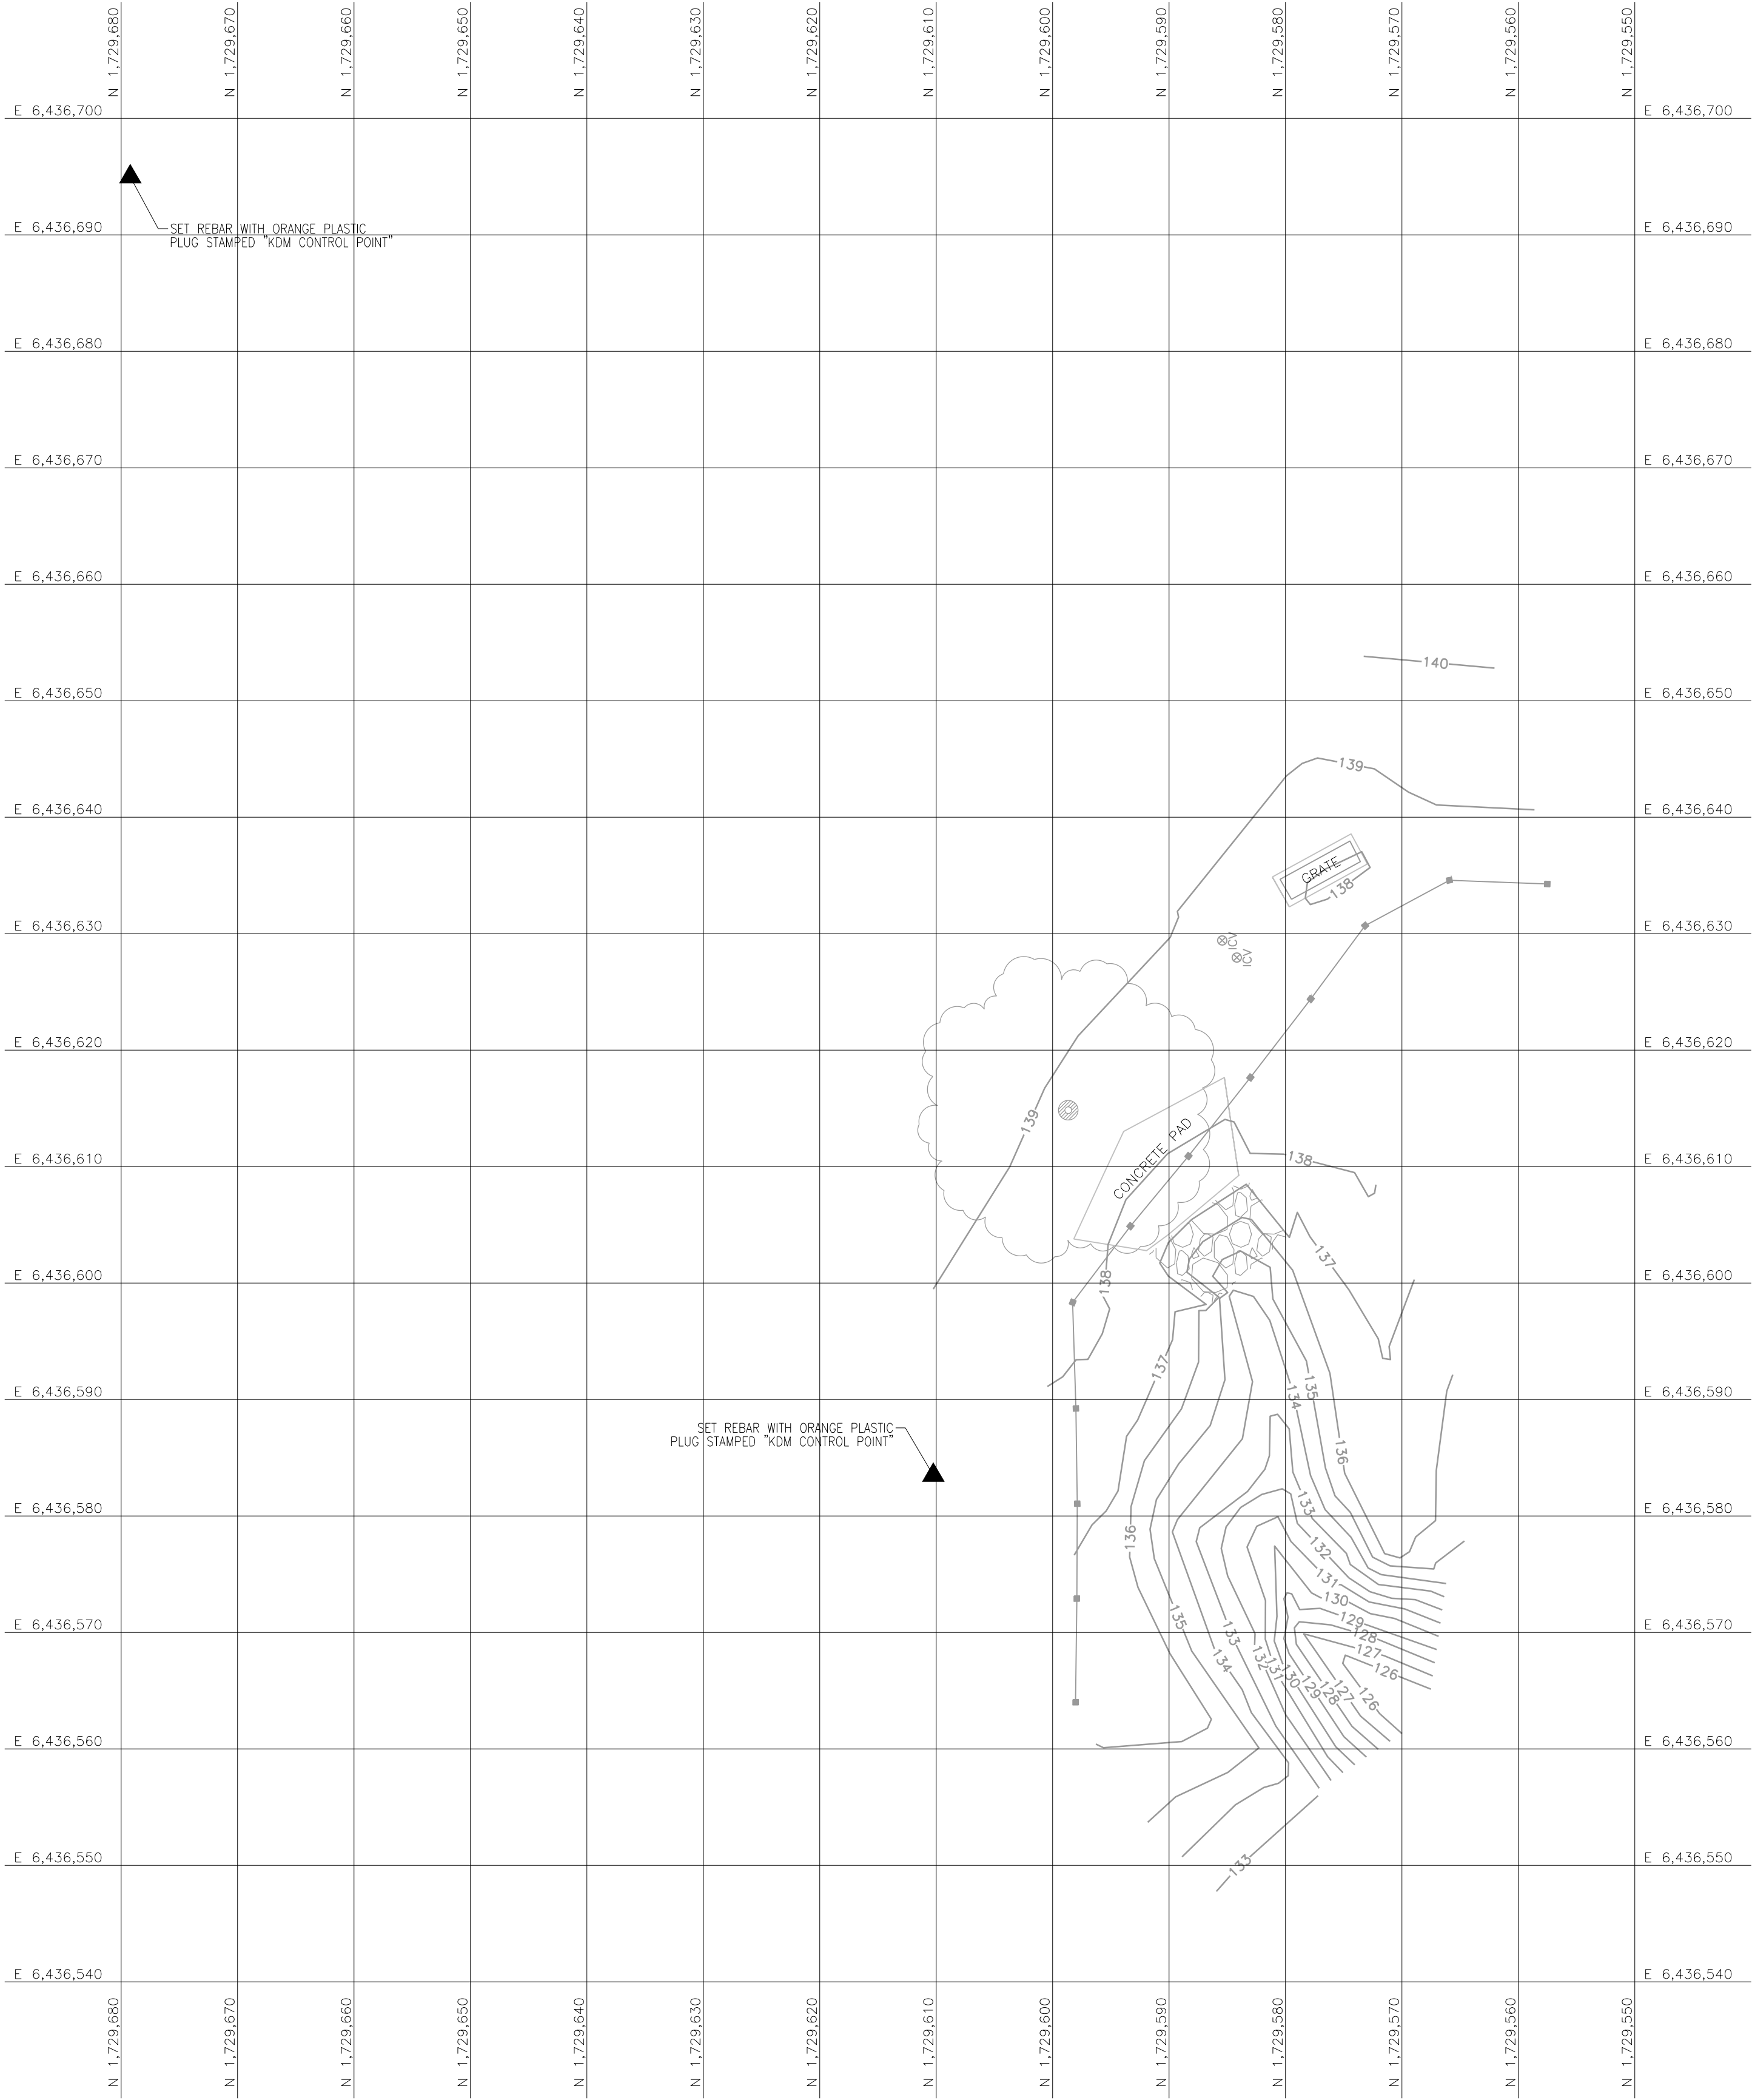

REVISIONS	SURVEY DATE:	SCALE:
	6/5/12	1" = 10'
	DRAFTED BY:	JOB NUMBER:
	AS	12-RPV-01
	CHECKED BY:	DWG NAME:
	RM	TOPO

TOPOGRAPHIC SURVEY

BLUFF DRAINAGE CONTROL TOPOGRAPHY
RANCHO PALOS VERDES, CALIFORNIA

KDM Meridian
22541 Aspan Street
Suite C
Lake Forest, CA 92630
Phone: (949) 768-0731

