



V:\proj\arch\13982\00\TNG\REV\0064.dwg 04/12/2005 09:52:27 AM PPT

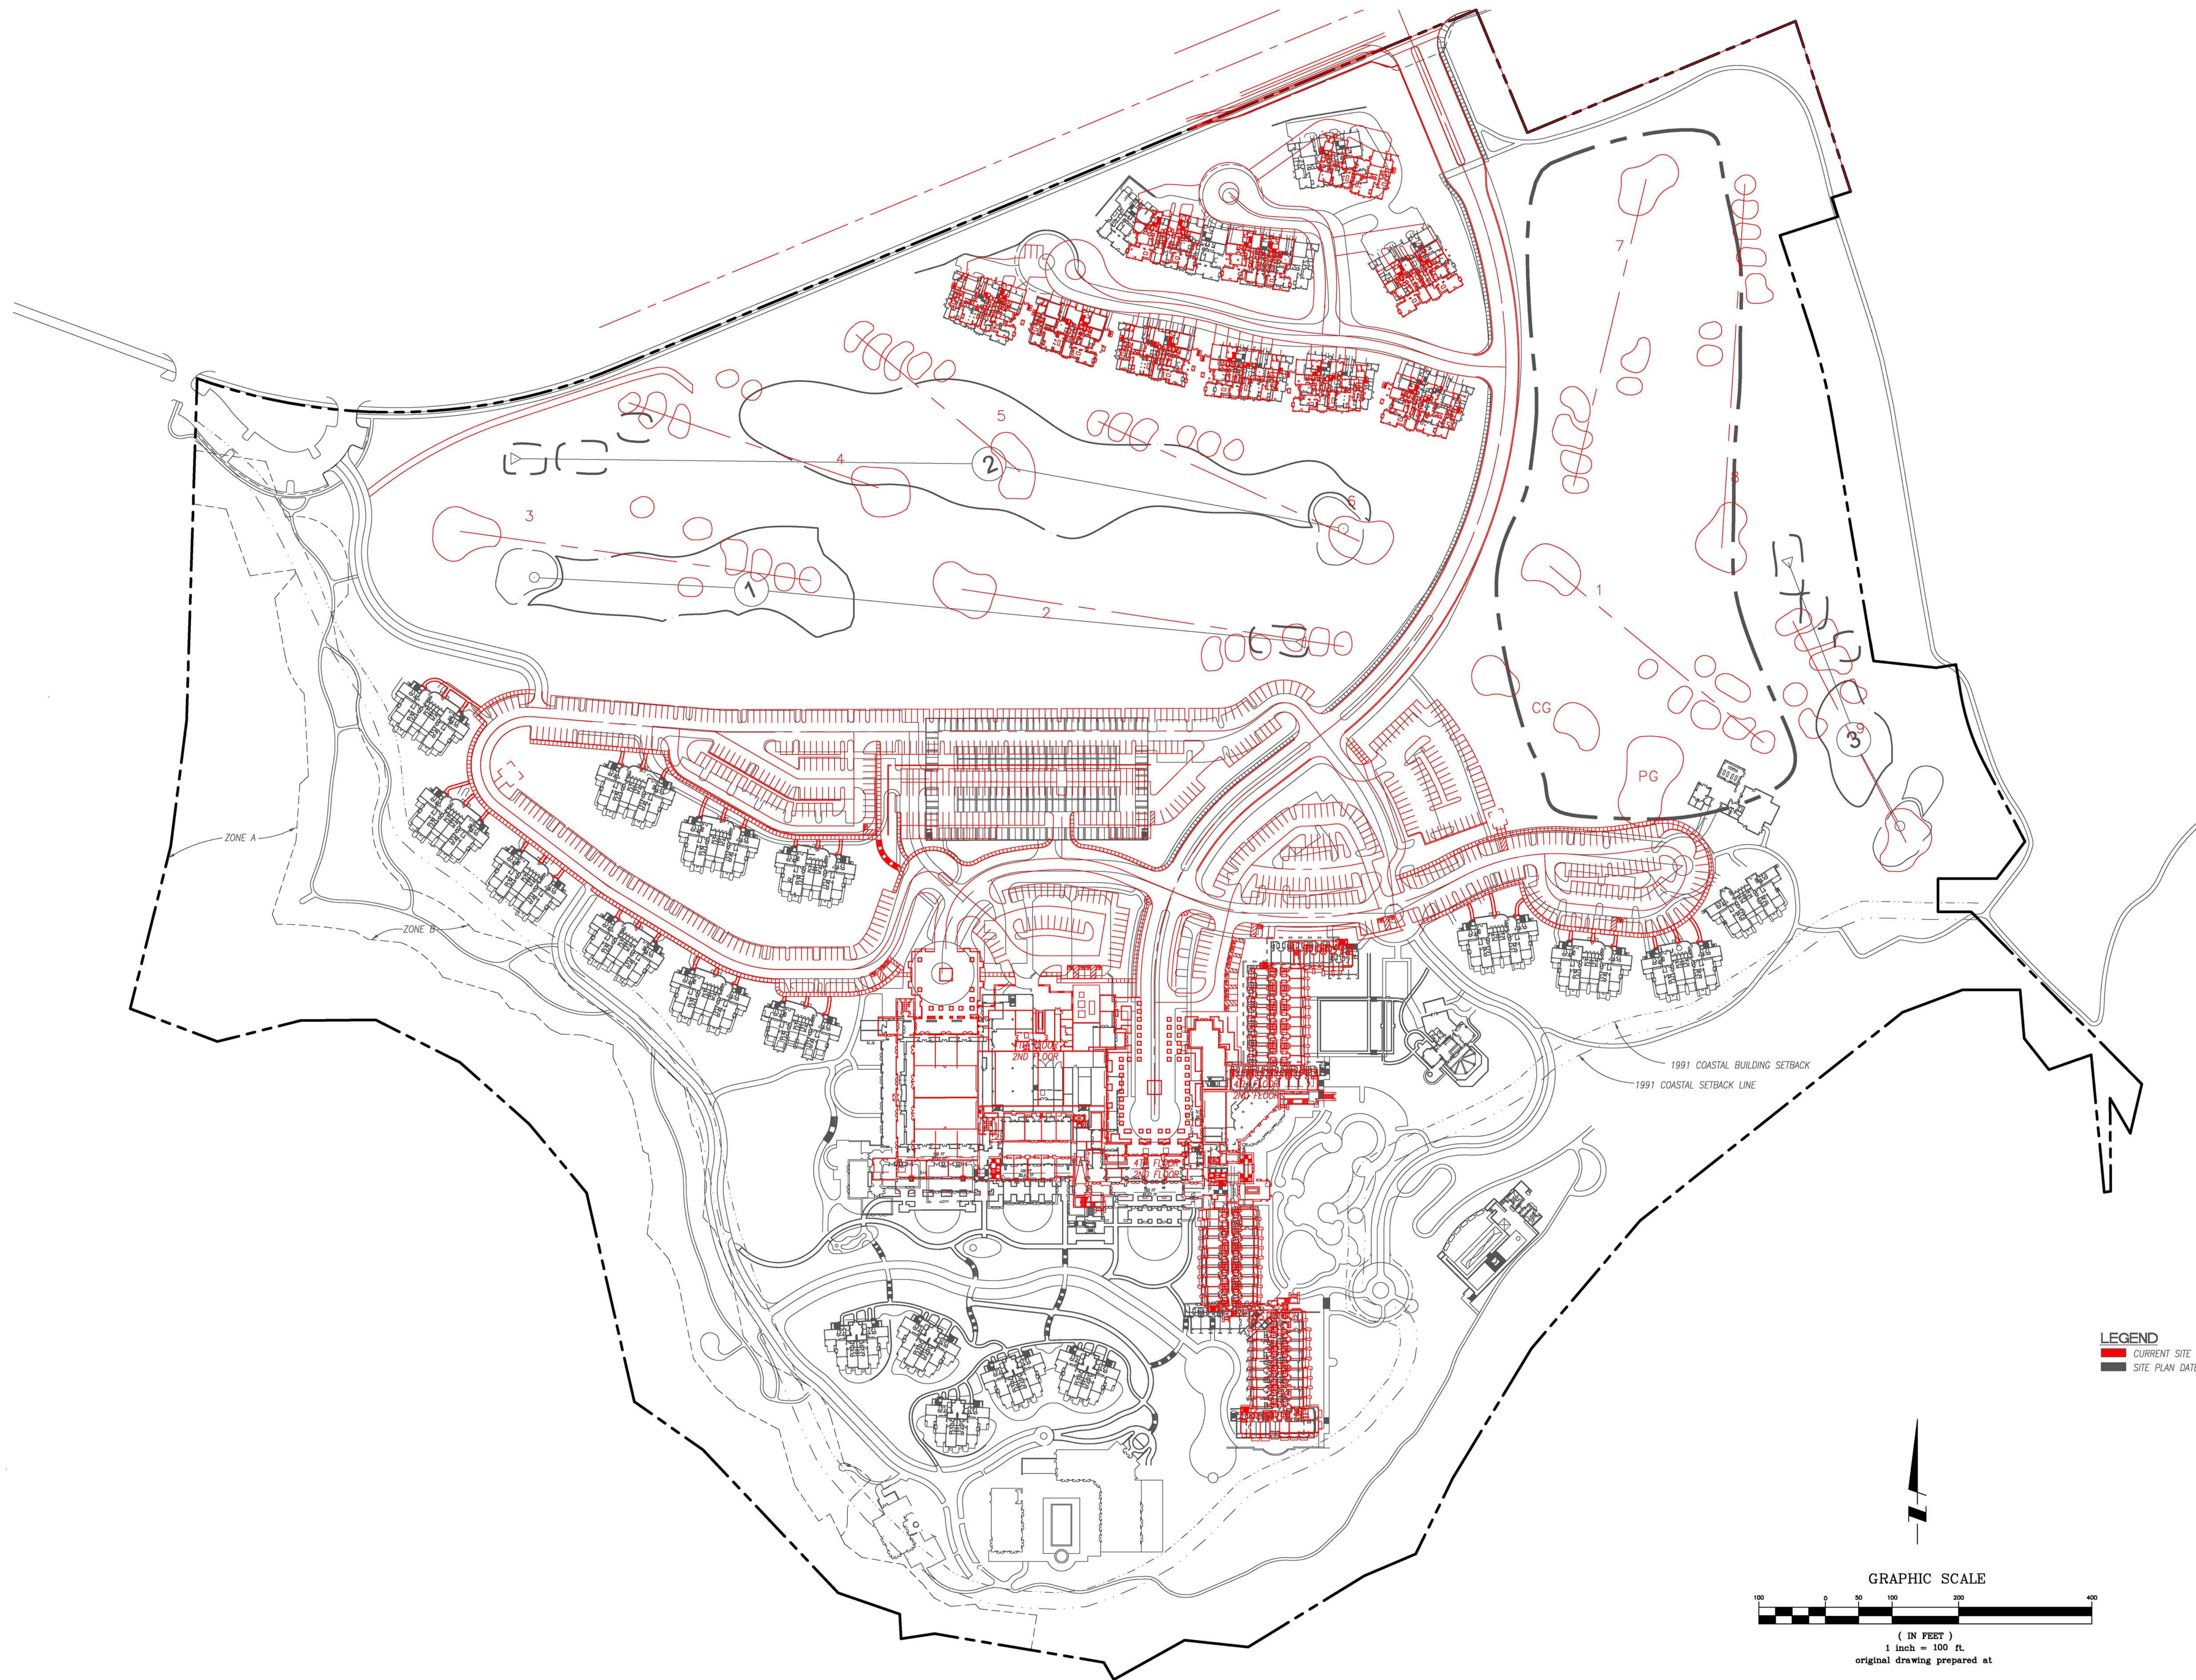

LEGEND
CURRENT SITE PLAN
SITE PLAN DATED 5/16/05

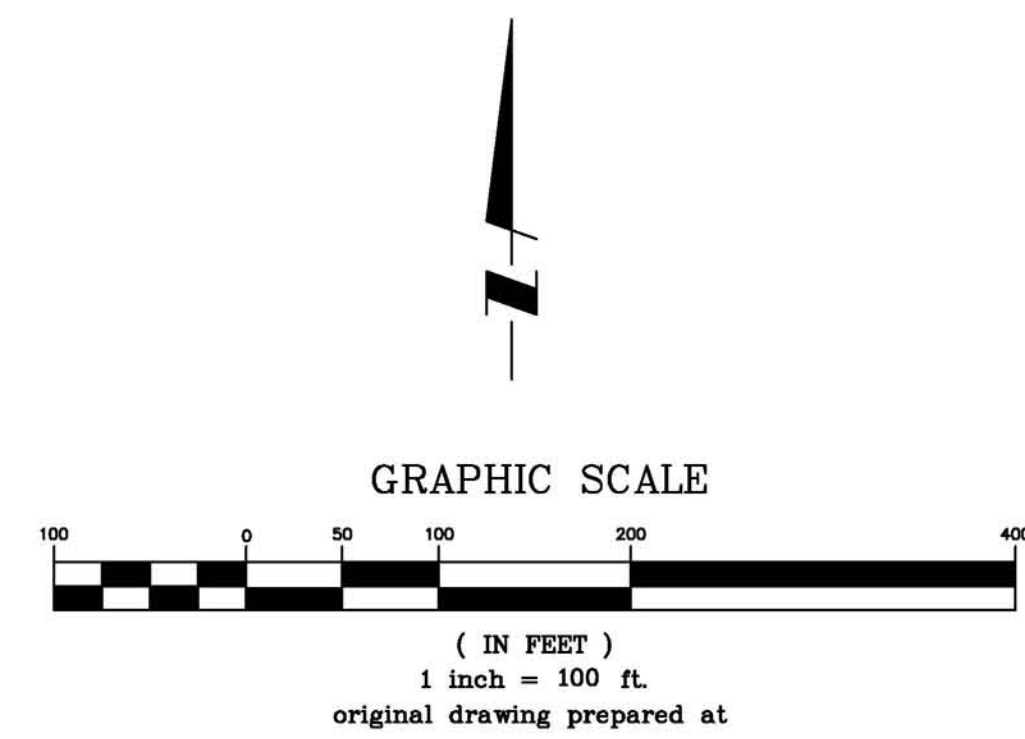

NO.	DATE	REVISIONS

DESIGNED BY:
DRAFTED BY:
CHECKED BY:
DATE:


 **STANTEC CONSULTING INC.**
19 TECHNOLOGY DRIVE
IRVINE, CA 92618
949.923.6000
stantec.com

PREPARED FOR:
LONG POINT DEVELOPMENT L.L.P.
6610 PALOS VERDE DRIVE SOUTH
SUITE A
RANCHO PALOS VERDE CA 90275


LONG POINT RESORT
5/16/05 SITE VS. CURRENT SITE
OVERALL SITE
CITY OF RANCHO PALOS VERDES

PROJECT NO.
013982.00.006
SHEET **1**
OF **5**
03/09/2006

V:\proj\ACTS\13982\00\LONG-PT-RES\0064.dwg 04/22/2005 09:05:27 AM PLOT

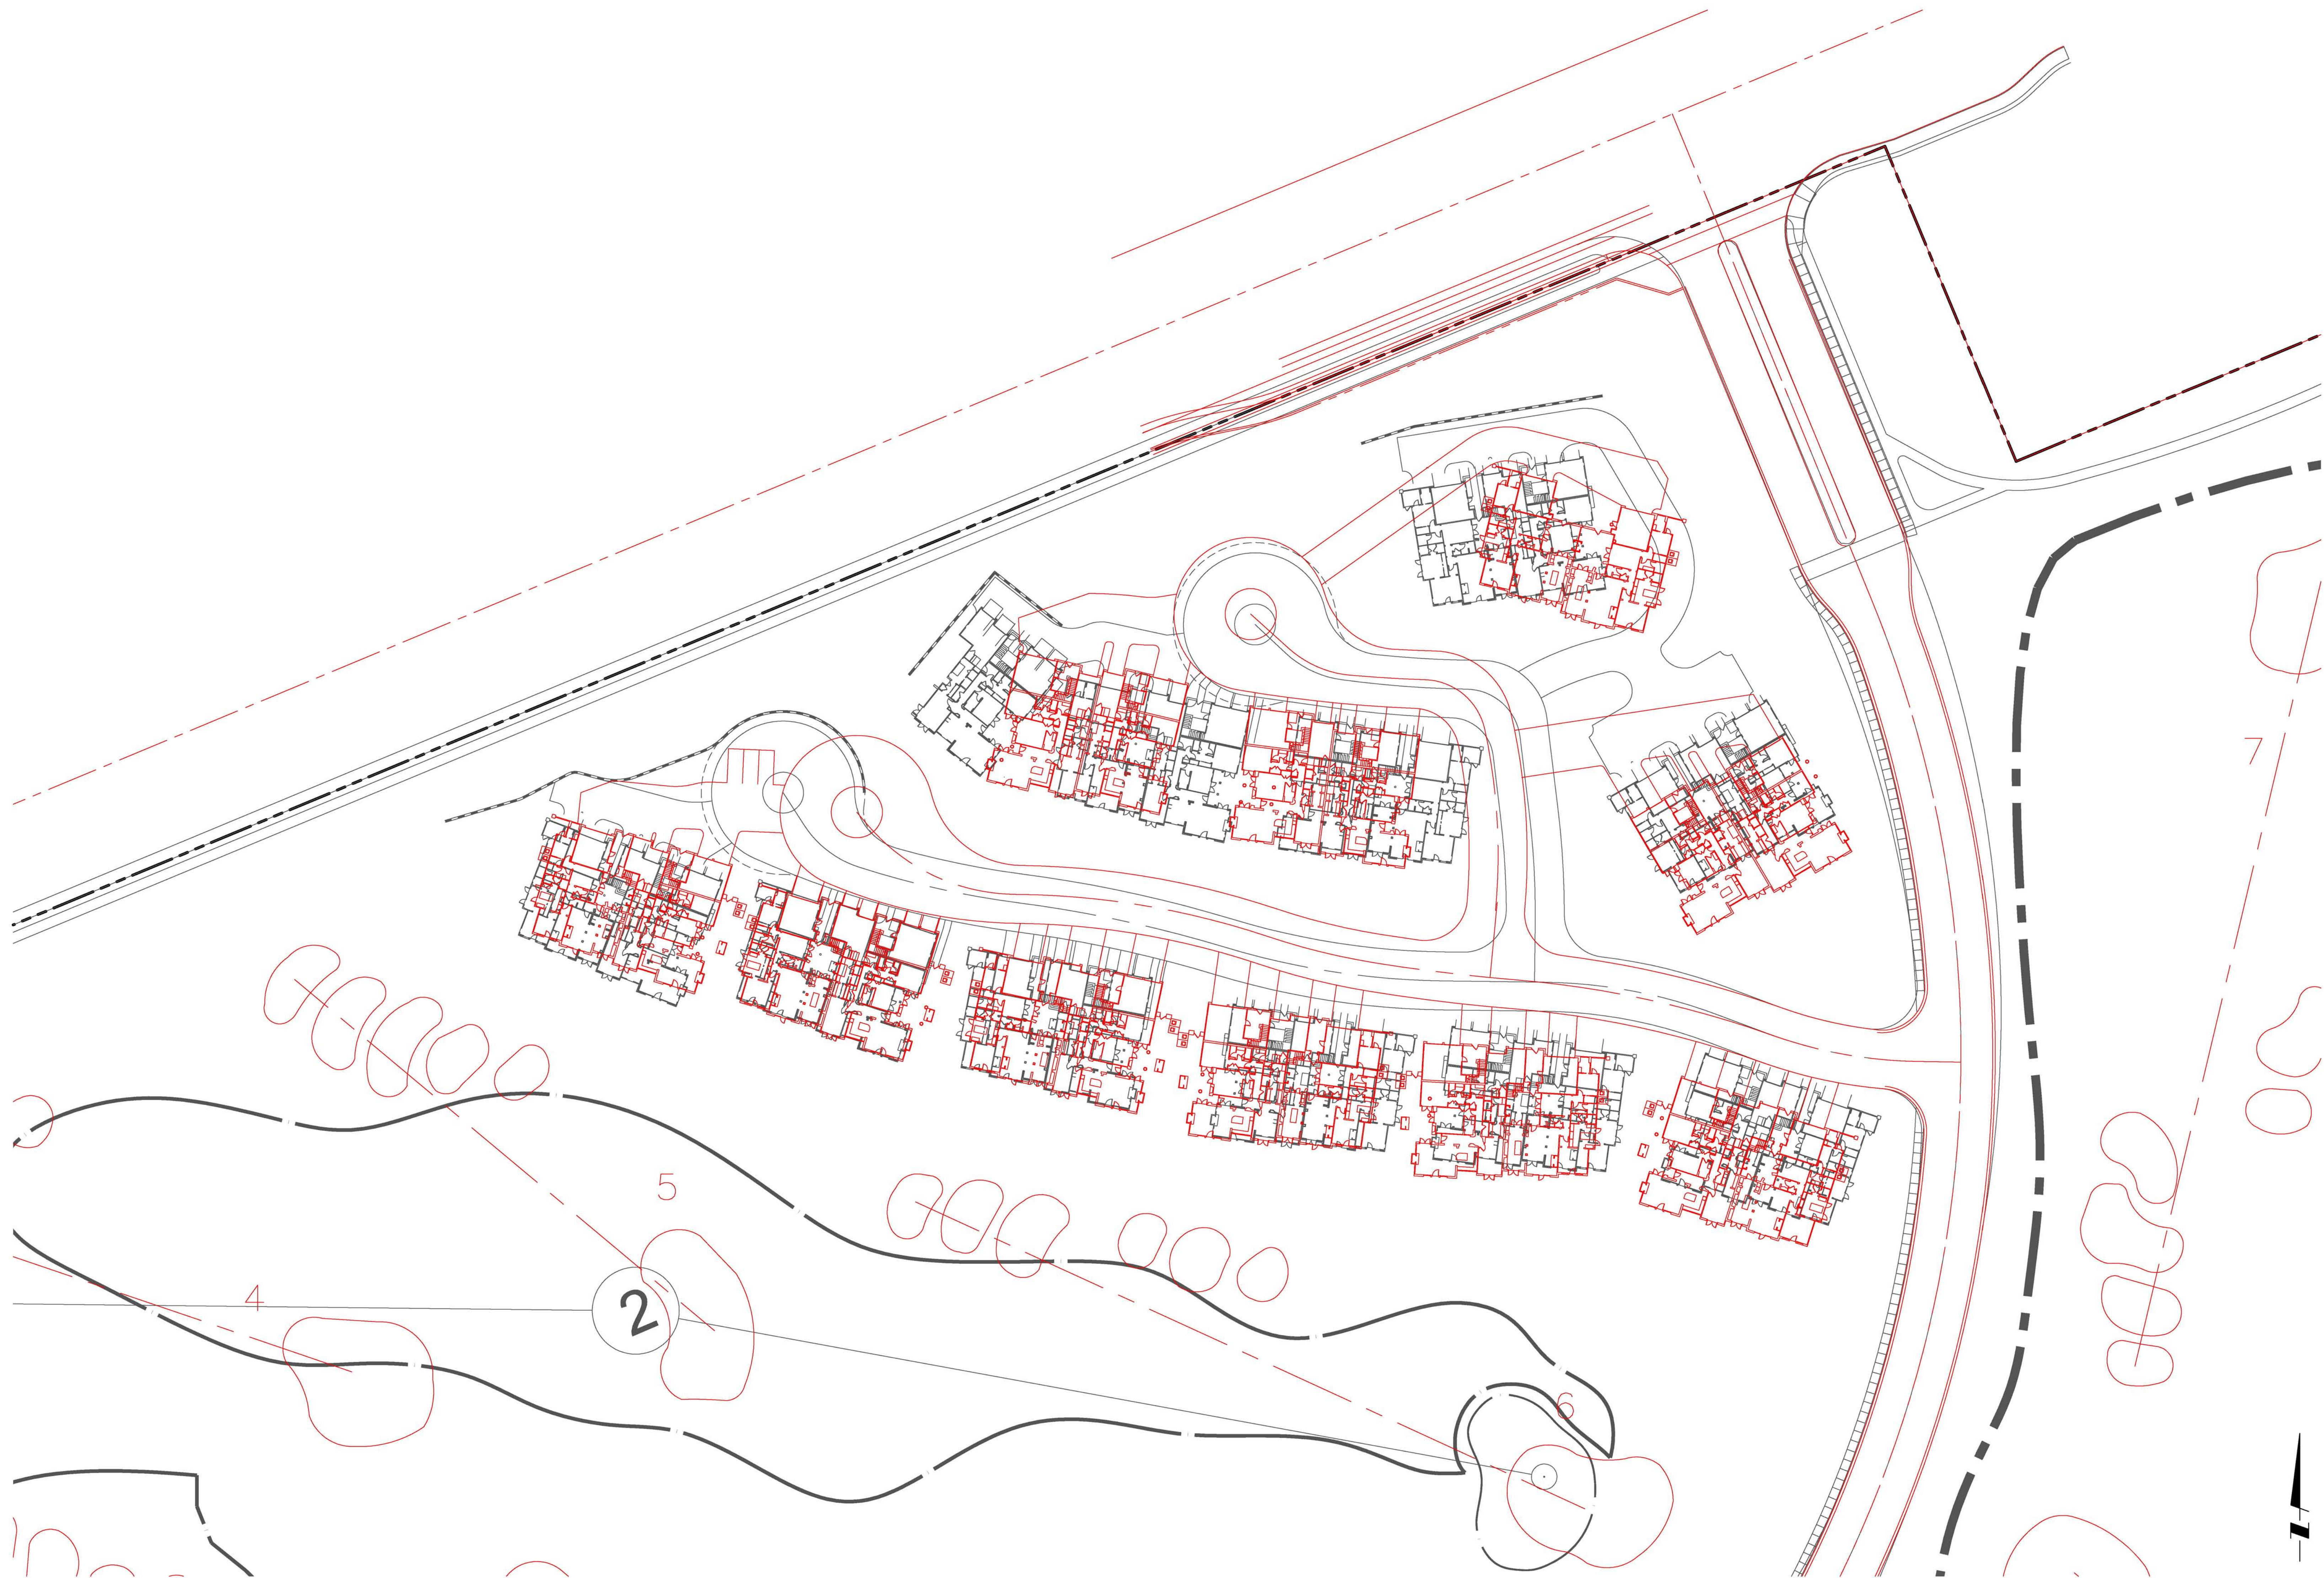

LEGEND
CURRENT SITE PLAN
SITE PLAN DATED 5/16/05

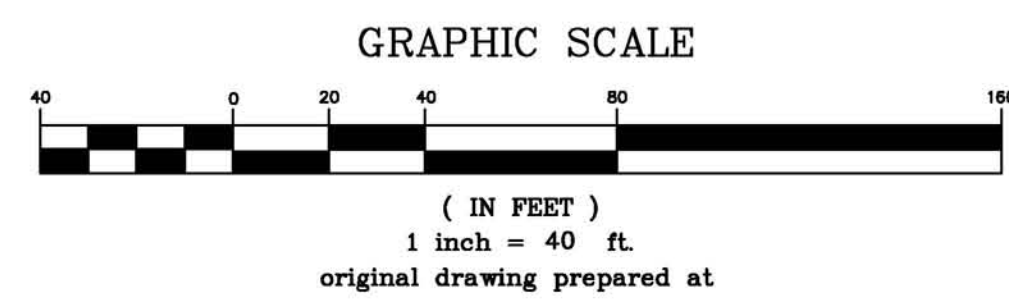

NO.	DATE	REVISIONS

DESIGNED BY:
DRAFTED BY:
CHECKED BY:
DATE:



STANTEC CONSULTING INC.
19 TECHNOLOGY DRIVE
IRVINE, CA 92618
949.923.6000

stantec.com


PREPARED FOR:
LONG POINT DEVELOPMENT L.L.P.
6610 PALOS VERDE DRIVE SOUTH
SUITE A
RANCHO PALOS VERDE CA 90275

LONG POINT RESORT
5/16/05 SITE VS. CURRENT SITE
VILLAS
CITY OF RANCHO PALOS VERDES


PROJECT NO.
013982.00.006
SHEET **2**
OF **5**

03/09/2006

V:\proj\ACTS\13982\00\TUG-REX\0064.dwg 04/22/2005 09:05:27 AM PLOT

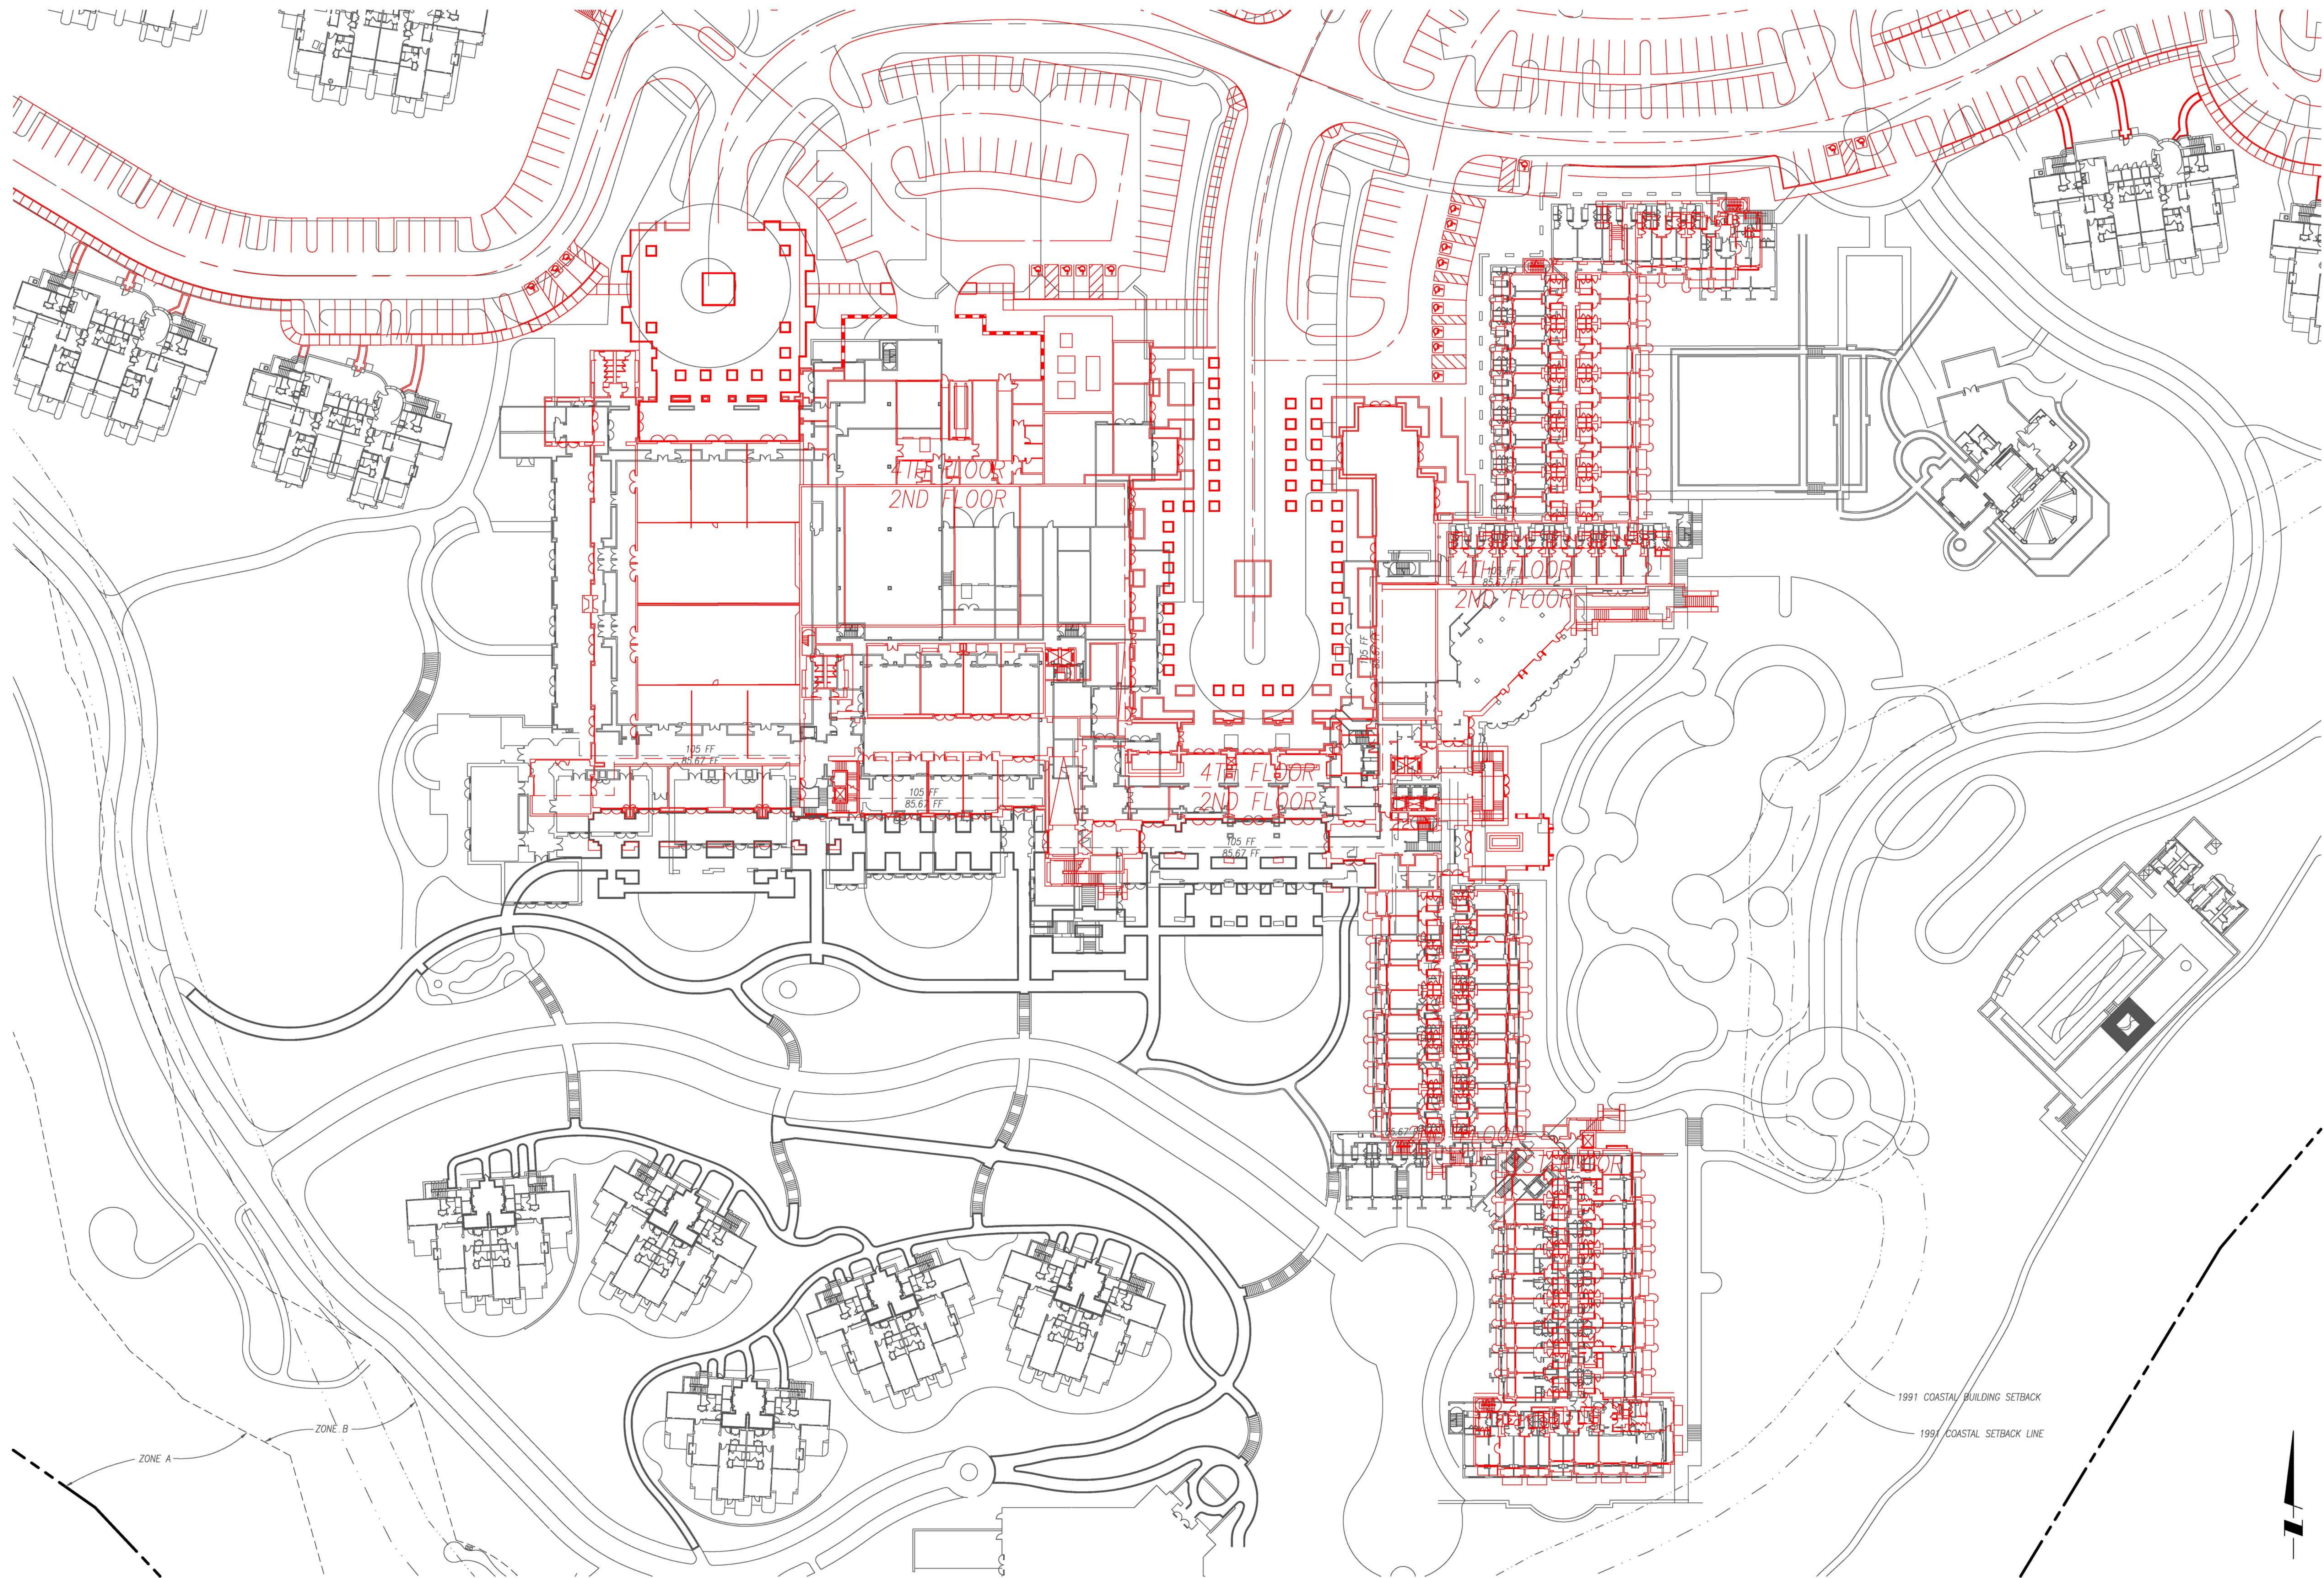

LEGEND
CURRENT SITE PLAN
SITE PLAN DATED 5/16/05

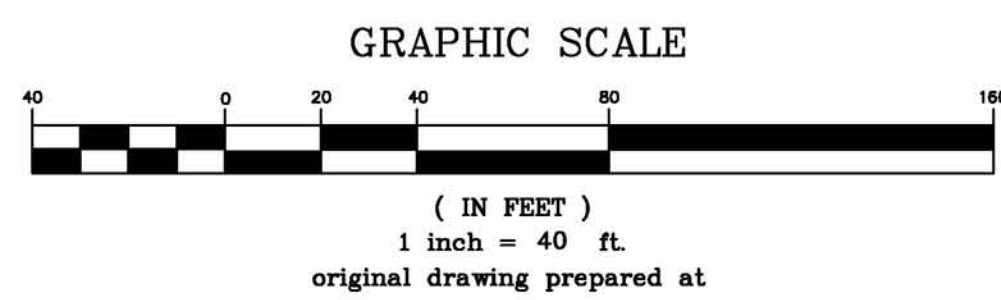

NO.	DATE	REVISIONS

DESIGNED BY:
DRAFTED BY:
CHECKED BY:
DATE:



STANTEC CONSULTING INC.
19 TECHNOLOGY DRIVE
IRVINE, CA 92618
949.923.6000

stantec.com


PREPARED FOR:
LONG POINT DEVELOPMENT L.L.P.
6610 PALOS VERDE DRIVE SOUTH
SUITE A
RANCHO PALOS VERDE CA 90275

LONG POINT RESORT
5/16/05 SITE VS. CURRENT SITE
HOTEL
CITY OF RANCHO PALOS VERDES


PROJECT NO.
013982.00.006
SHEET **3**
OF **5**

03/09/2006

V:\proj\ACTS\13982\00\TUG-REV\0064.dwg 04/22/2005 09:05:27 AM PPT

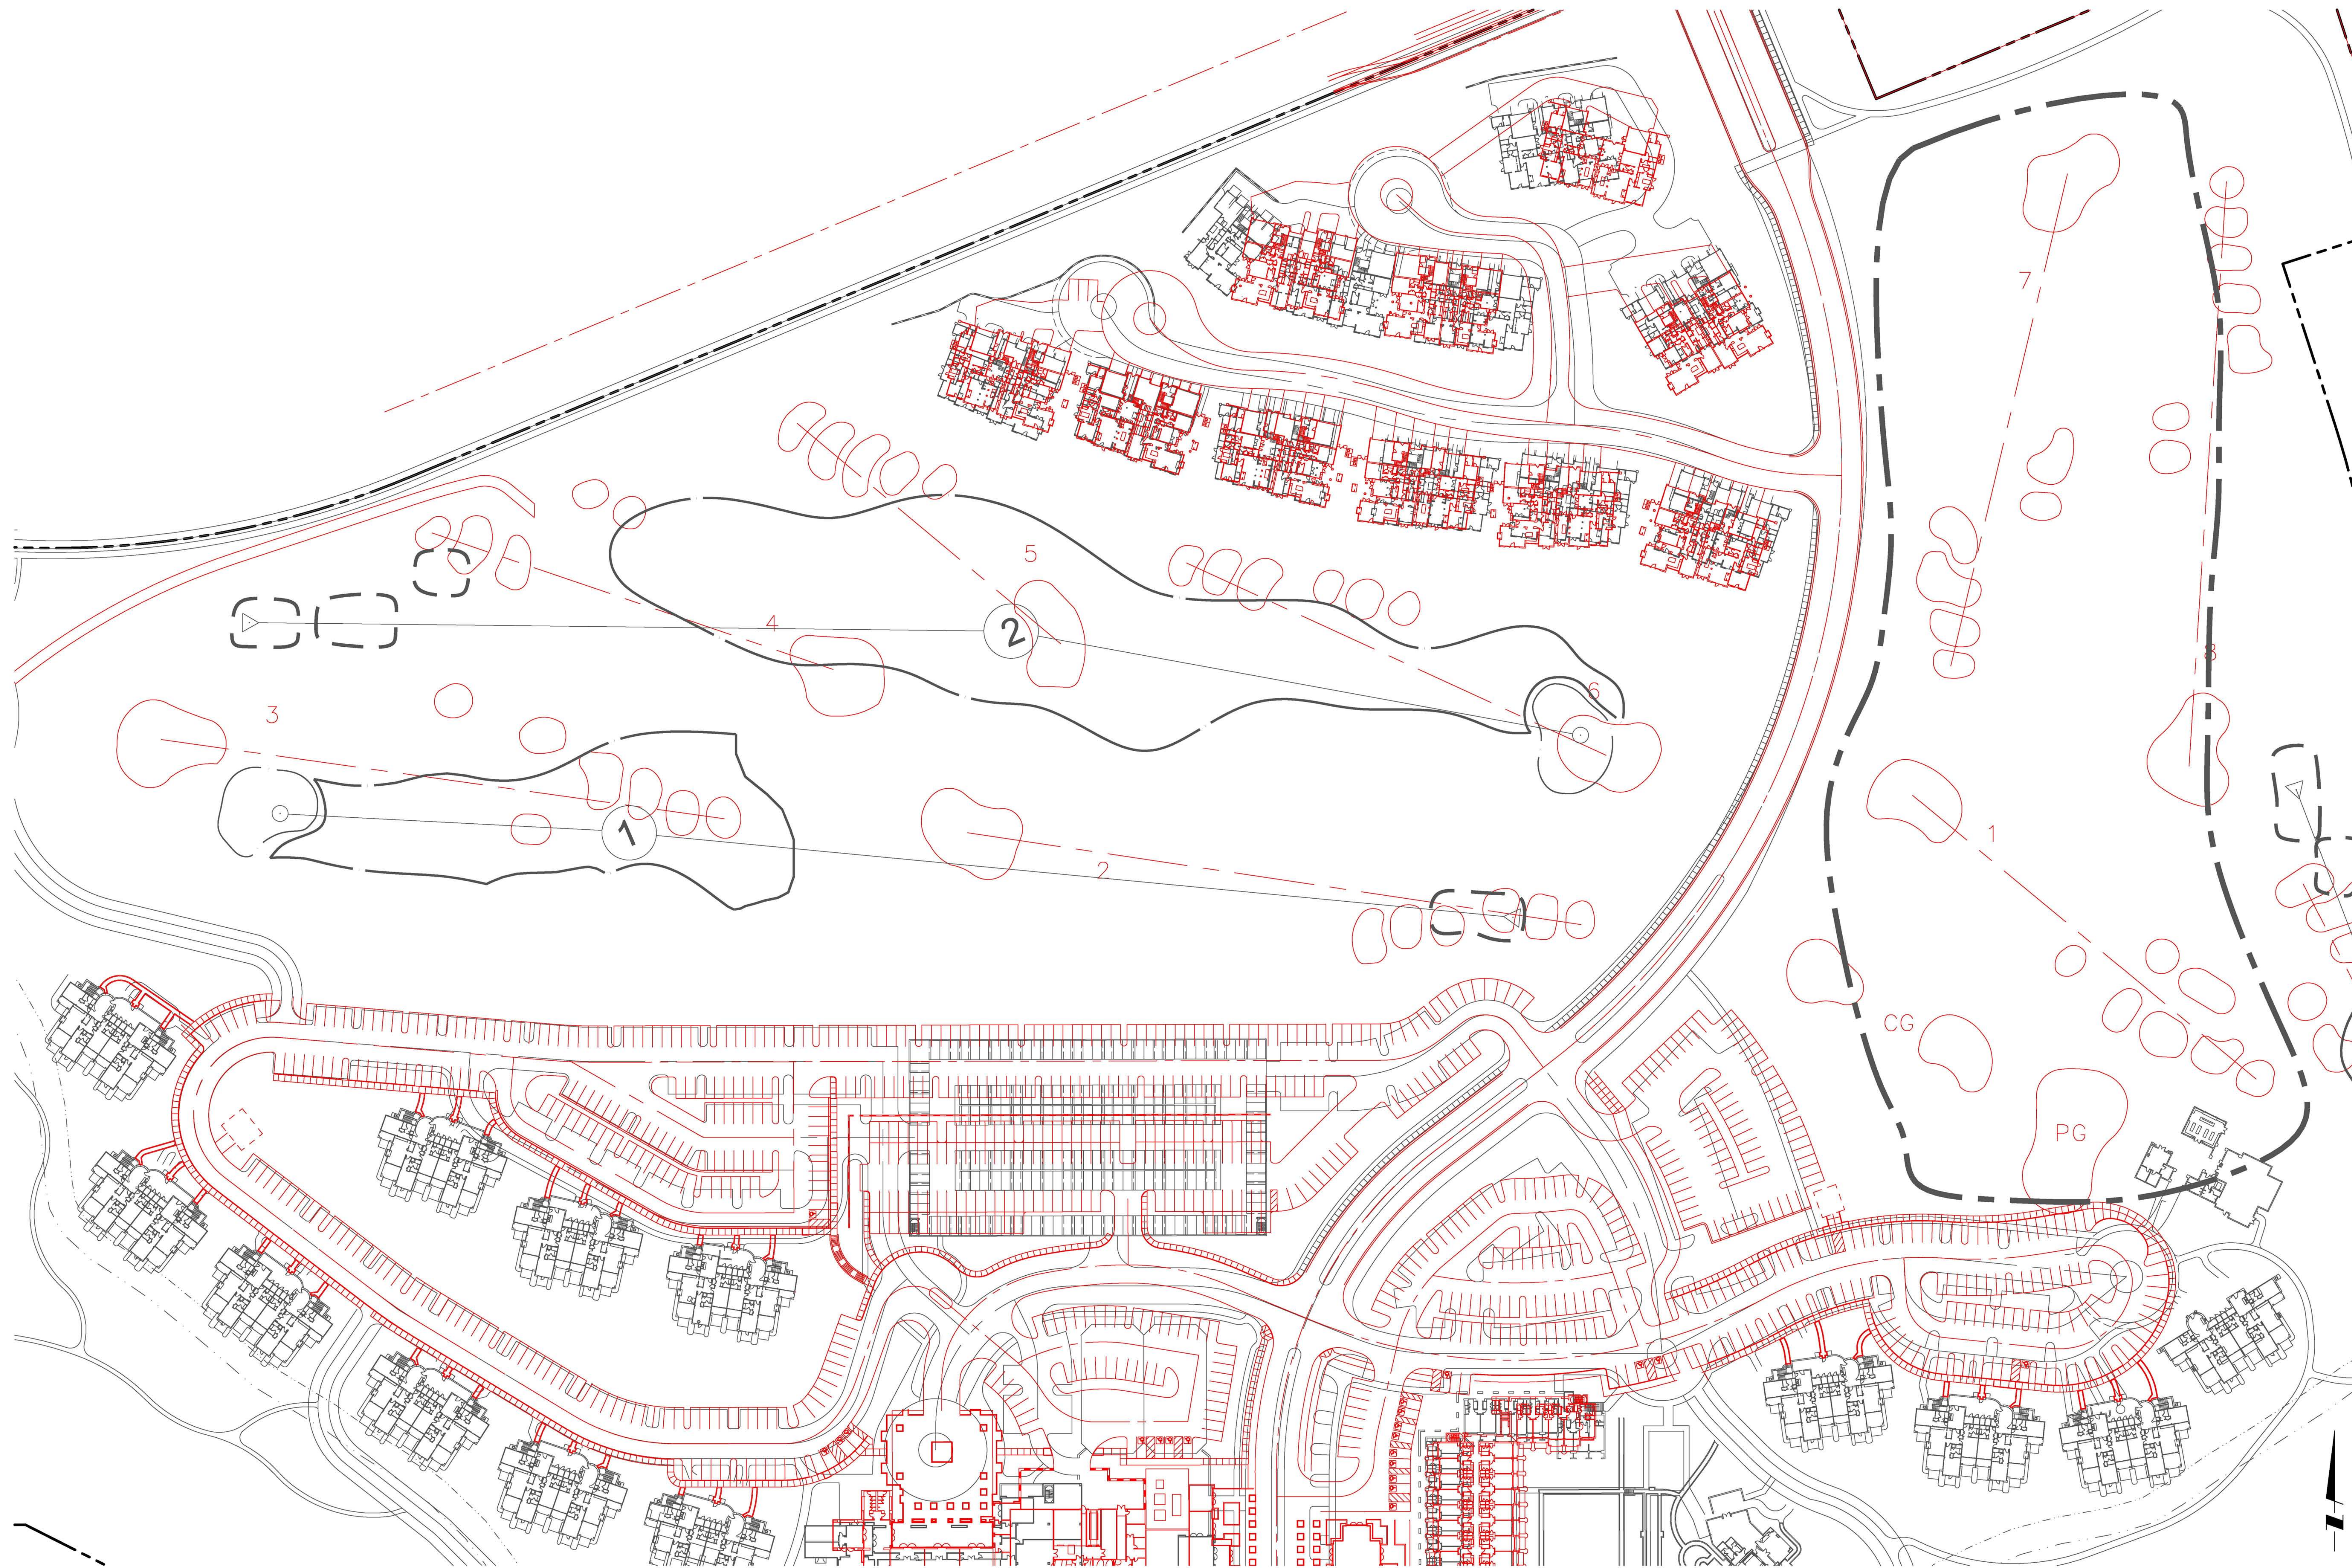

LEGEND
CURRENT SITE PLAN
SITE PLAN DATED 5/16/05

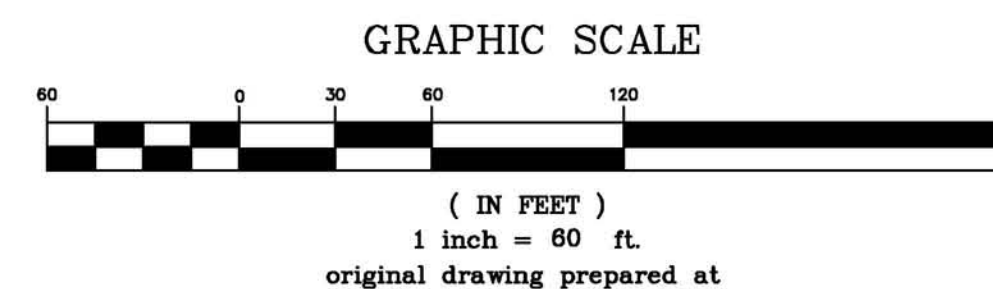

NO.	DATE	REVISIONS

DESIGNED BY: _____
DRAFTED BY: _____
CHECKED BY: _____
DATE: _____



STANTEC CONSULTING INC.
19 TECHNOLOGY DRIVE
IRVINE, CA 92618
949.923.6000

stantec.com

PREPARED FOR:
LONG POINT DEVELOPMENT L.L.P.
6610 PALOS VERDE DRIVE SOUTH
SUITE A
RANCHO PALOS VERDE CA 90275

LONG POINT RESORT
5/16/05 SITE VS. CURRENT SITE
PARKING LOT
CITY OF RANCHO PALOS VERDES


PROJECT NO.
013982.00.006
SHEET **4**
OF **5**

03/09/2006

V:\proj\ACTS\13982\00\TUG-REV\0064.dwg 04/22/2005 09:05:27 AM PPT



LEGEND
CURRENT SITE PLAN
SITE PLAN DATED 5/16/05

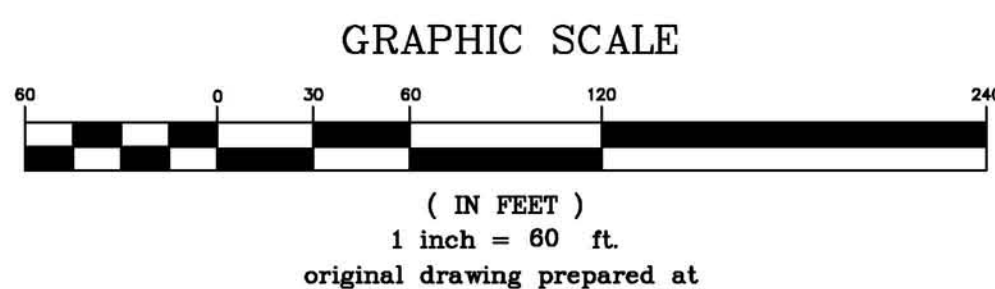

NO.	DATE	REVISIONS

DESIGNED BY: _____
DRAFTED BY: _____
CHECKED BY: _____
DATE: _____



STANTEC CONSULTING INC.
19 TECHNOLOGY DRIVE
IRVINE, CA 92618
949.923.6000

stantec.com

PREPARED FOR:
LONG POINT DEVELOPMENT L.L.P.

6610 PALOS VERDE DRIVE SOUTH
SUITE A
RANCHO PALOS VERDE CA 90275

LONG POINT RESORT
5/16/05 SITE VS. CURRENT SITE
GOLF COURSE
CITY OF RANCHO PALOS VERDES

PROJECT NO.
013982.00.006

SHEET **5**
OF **5**

03/09/2006