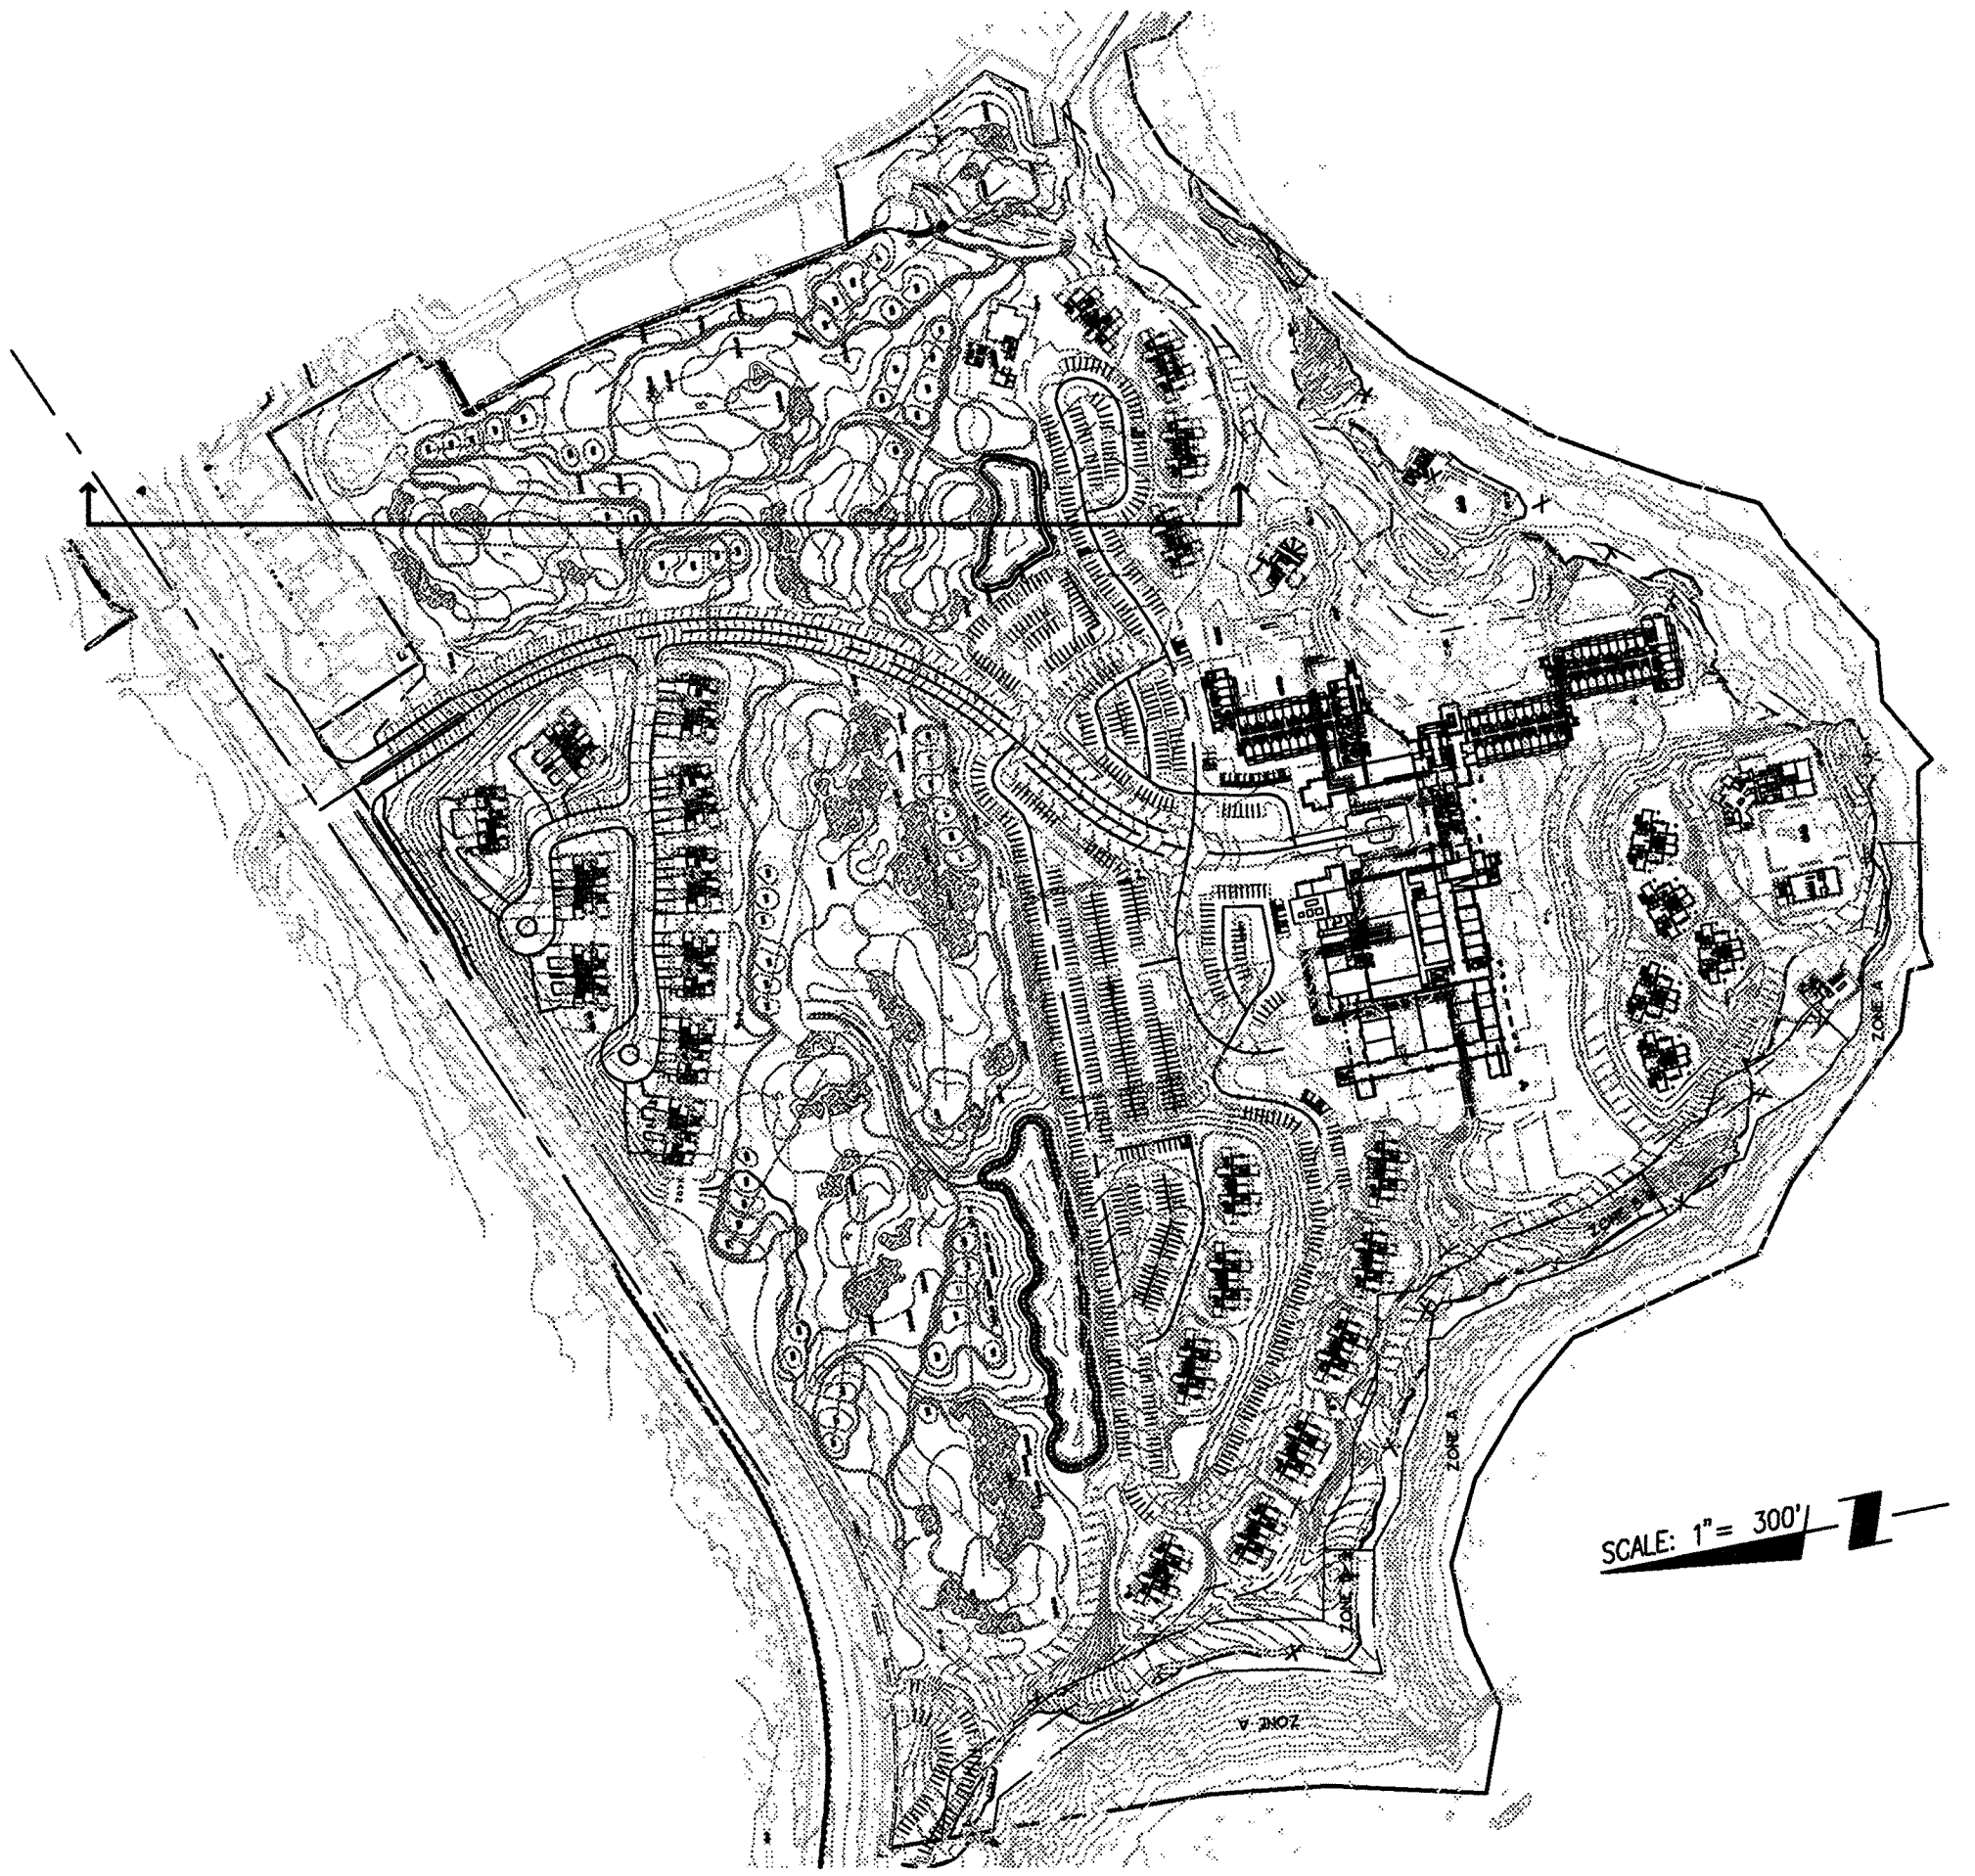
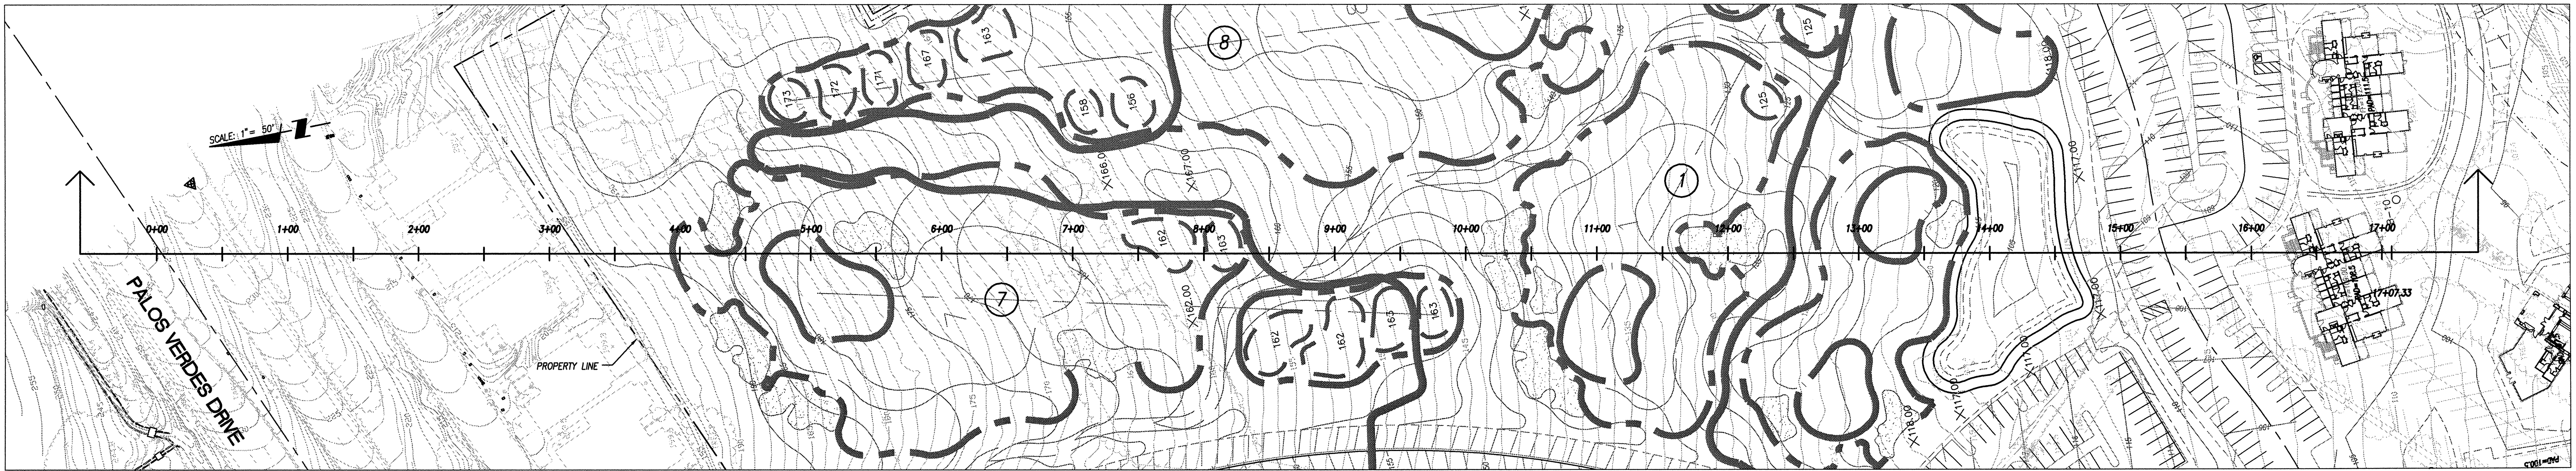



STANTEC CONSULTING INC.
19 TECHNOLOGY DRIVE
IRVINE, CA 92618
949.923.6000




stantec.com

PREPARED FOR:
LONG POINT DEVELOPMENT L.L.P.
6610 PALOS VERDE DRIVE SOUTH
SUITE A
RANCHO PALOS VERDE CA 90275

LONG POINT RESORT
SITE PROFILE EXHIBIT
CITY OF RANCHO PALOS VERDES

PROJECT NO.
013982.00.006
SHEET
1
OF
3

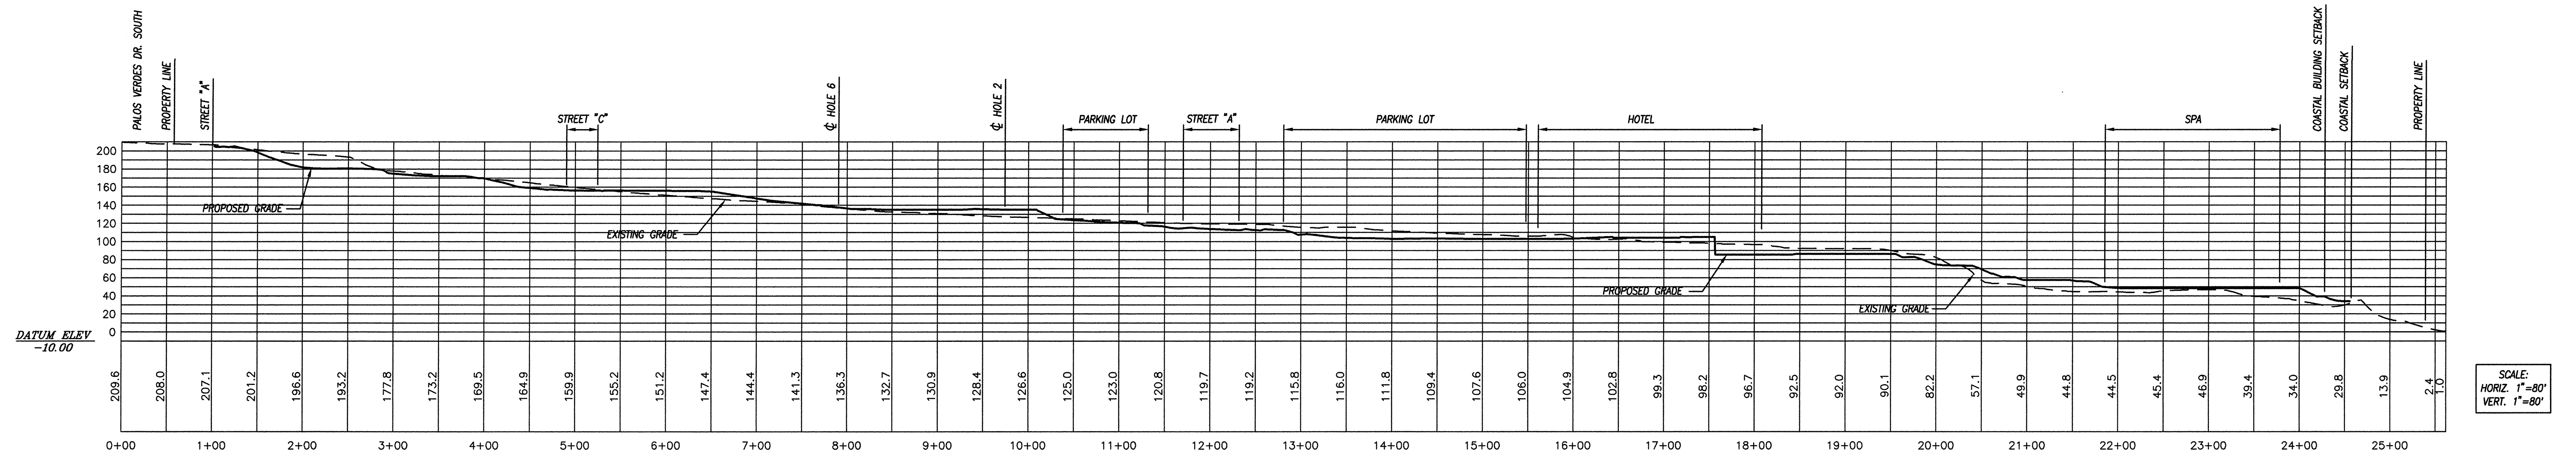

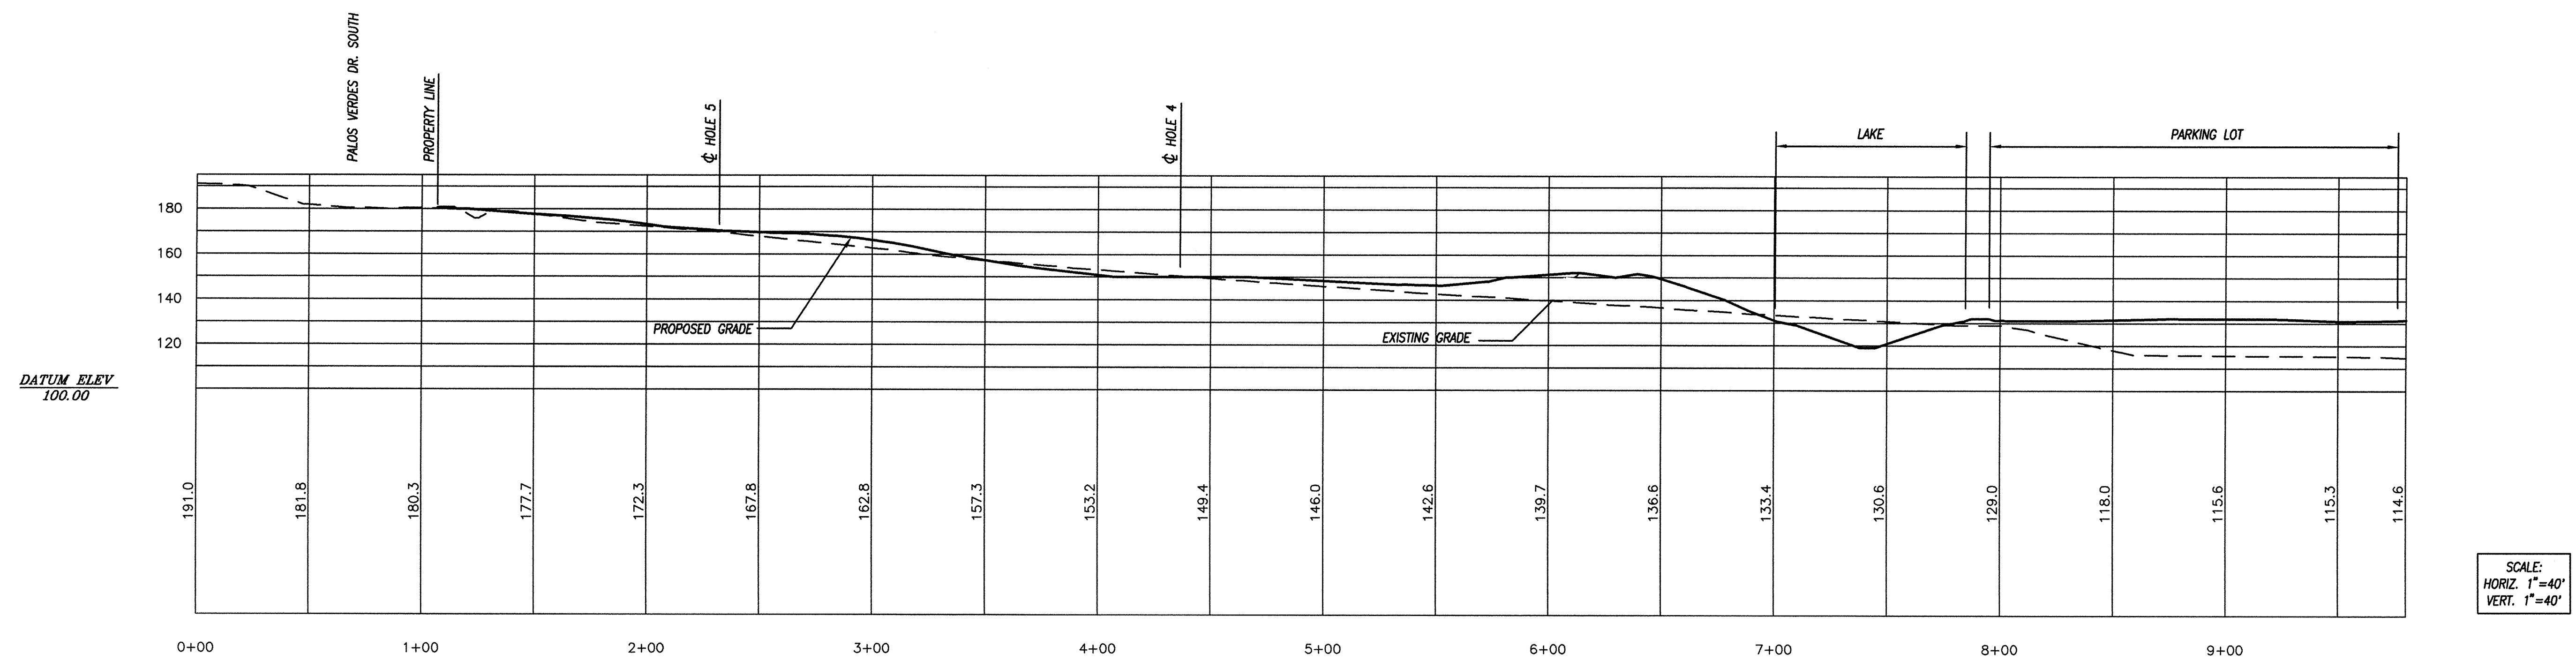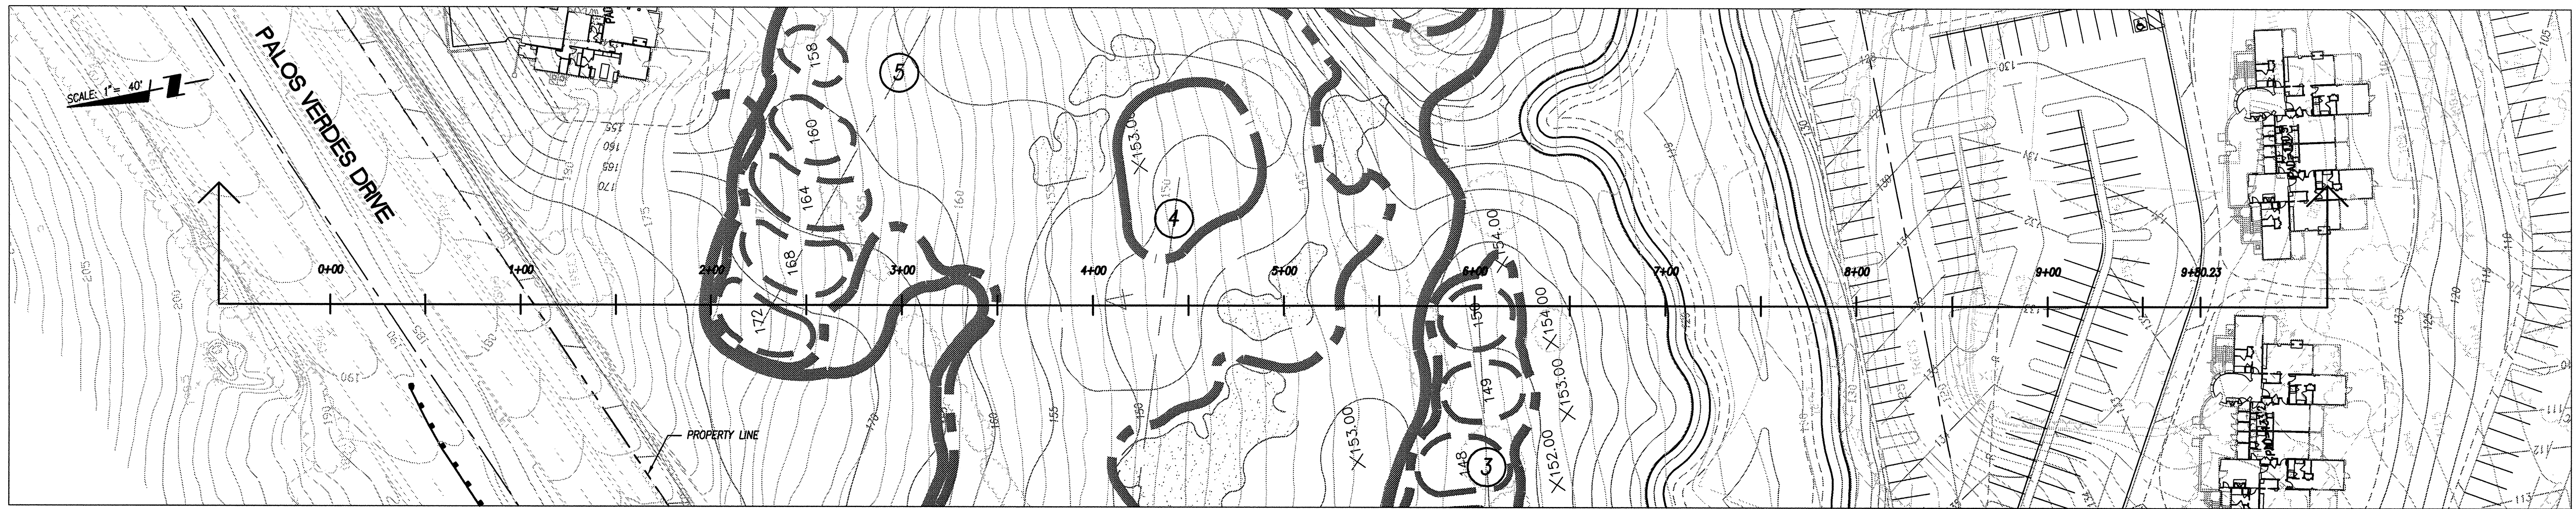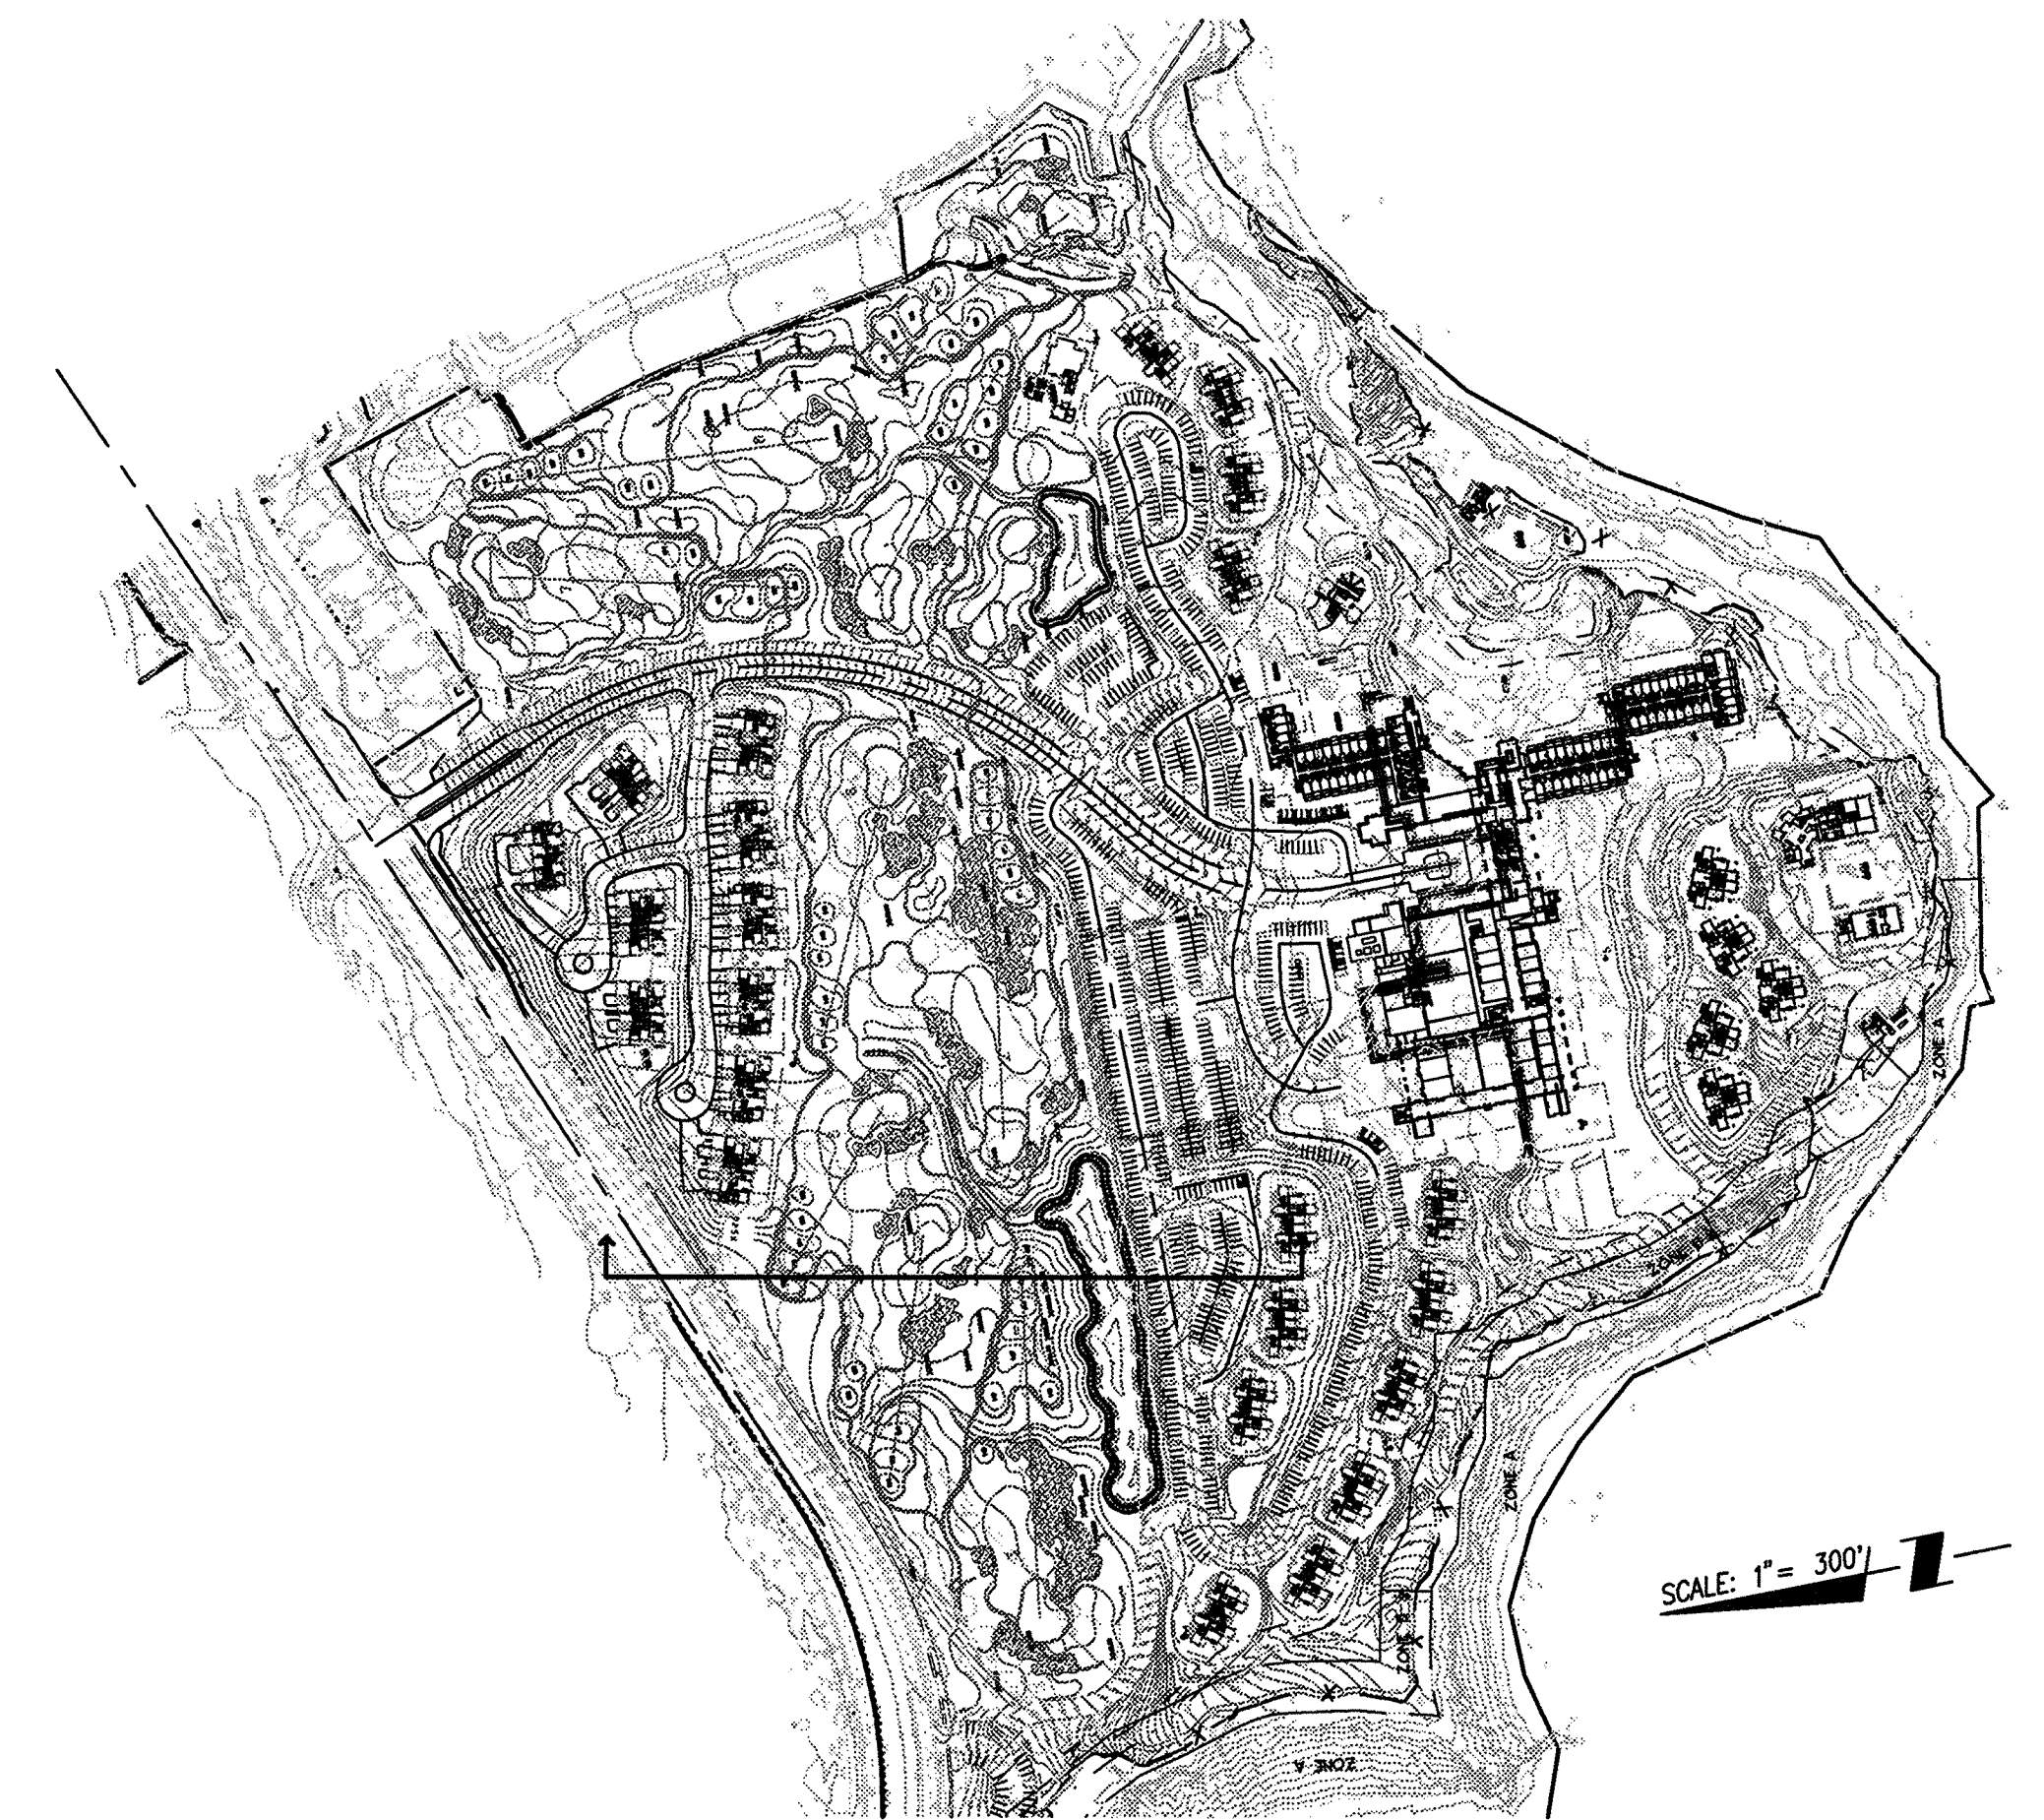

STANTEC CONSULTING INC.
19 TECHNOLOGY DRIVE
IRVINE, CA 92618
949.923.6000

stantec.com

PREPARED FOR:
LONG POINT DEVELOPMENT L.L.P.
6610 PALOS VERDE DRIVE SOUTH
SUITE A
RANCHO PALOS VERDE CA 90275

LONG POINT RESORT
SITE PROFILE EXHIBIT
CITY OF RANCHO PALOS VERDES

PROJECT NO.
013982.00.006
SHEET **3**
OF **3**