


Z:\01Proj\2006\0606-Palos Verdes\CUP\A0.7-DisabledAccessPlan.dwg, 11/07/2008 11:37:37 AM, Copyright Hyndman & Hyndman Architecture, <<Mr. G>>

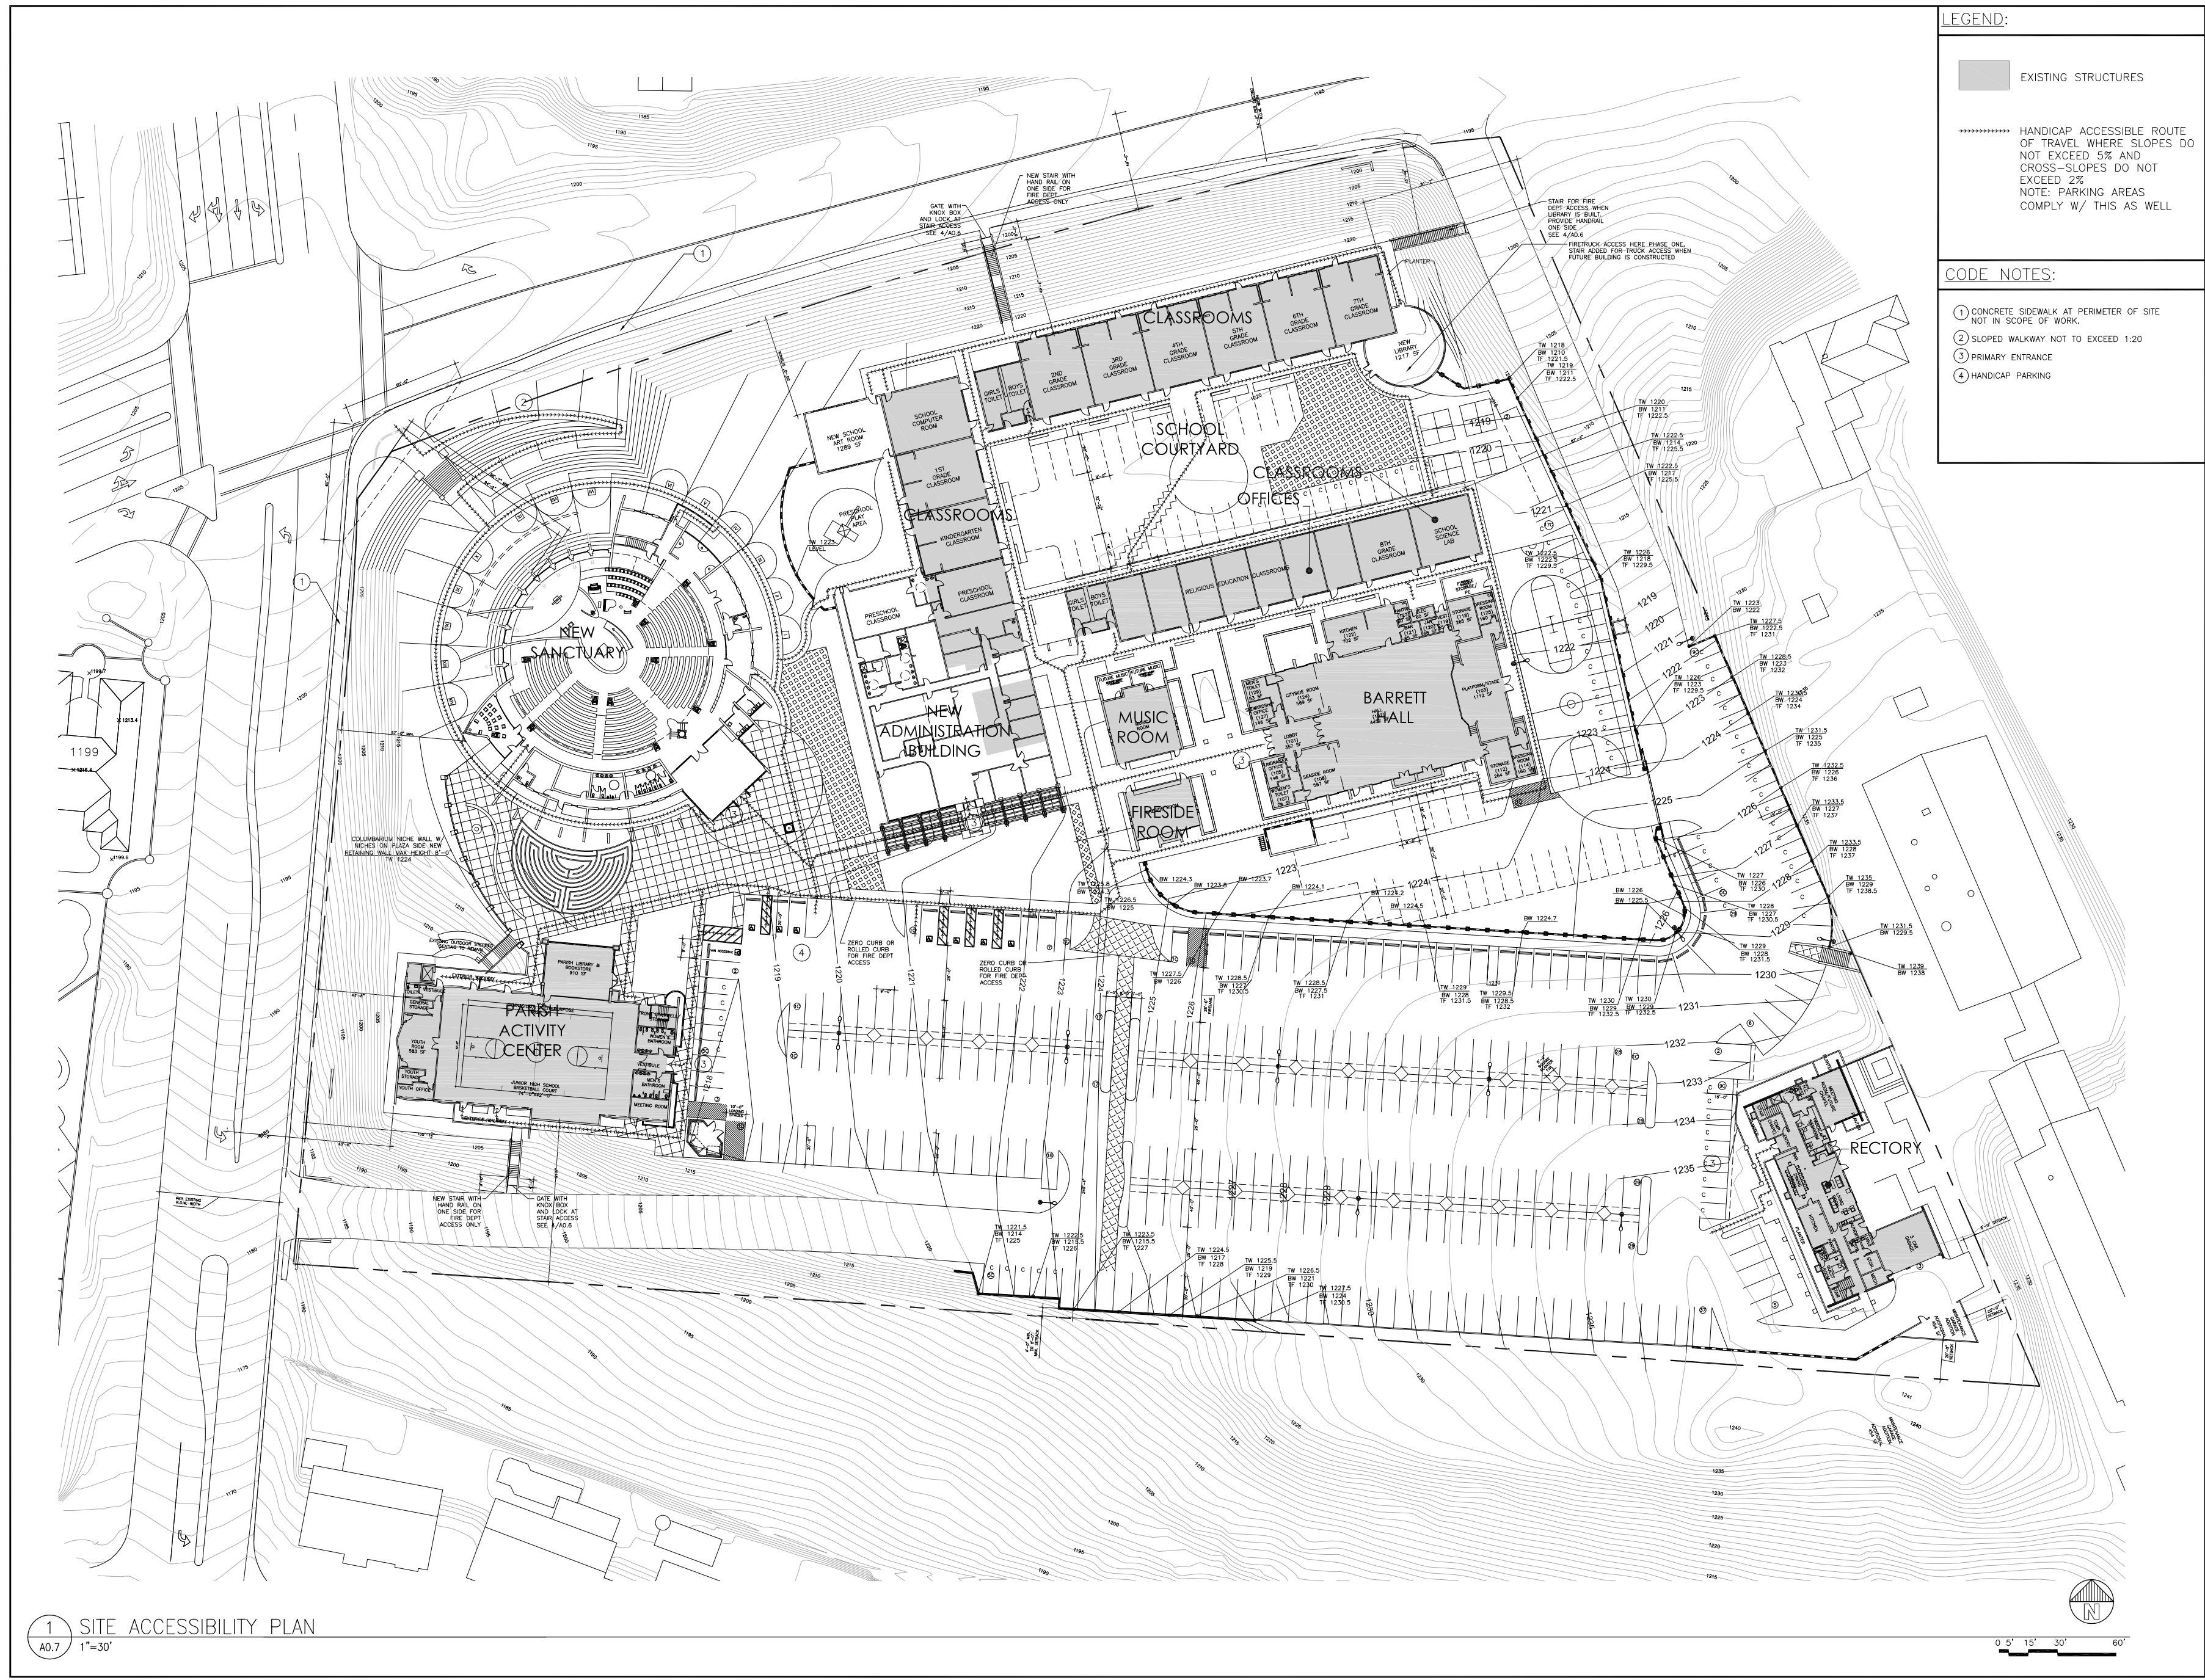

LEGEND:

- EXISTING STRUCTURES
- HANDICAP ACCESSIBLE ROUTE OF TRAVEL WHERE SLOPES DO NOT EXCEED 5% AND CROSS-SLOPES DO NOT EXCEED 2%
NOTE: PARKING AREAS COMPLY W/ THIS AS WELL

CODE NOTES:

- 1 CONCRETE SIDEWALK AT PERIMETER OF SITE NOT IN SCOPE OF WORK.
- 2 SLOPED WALKWAY NOT TO EXCEED 1:20
- 3 PRIMARY ENTRANCE
- 4 HANDICAP PARKING

St. John Fisher
5448 Crest Road
Rancho Palos Verdes, CA 90275

HYNDMAN HYNDMAN
ARCHITECTURE
2611 SOUTH COAST HIGHWAY, 101 - SUITE 201, CAROLINE, CA 92007 (760)634-2595

REVISIONS:

NO.	DATE	DESCRIPTION

SITE ACCESSIBILITY PLAN

Date OCTOBER 2008
Sheet A0.7
Of _____ Sheets

1 SITE ACCESSIBILITY PLAN
A0.7 1"=30'

