


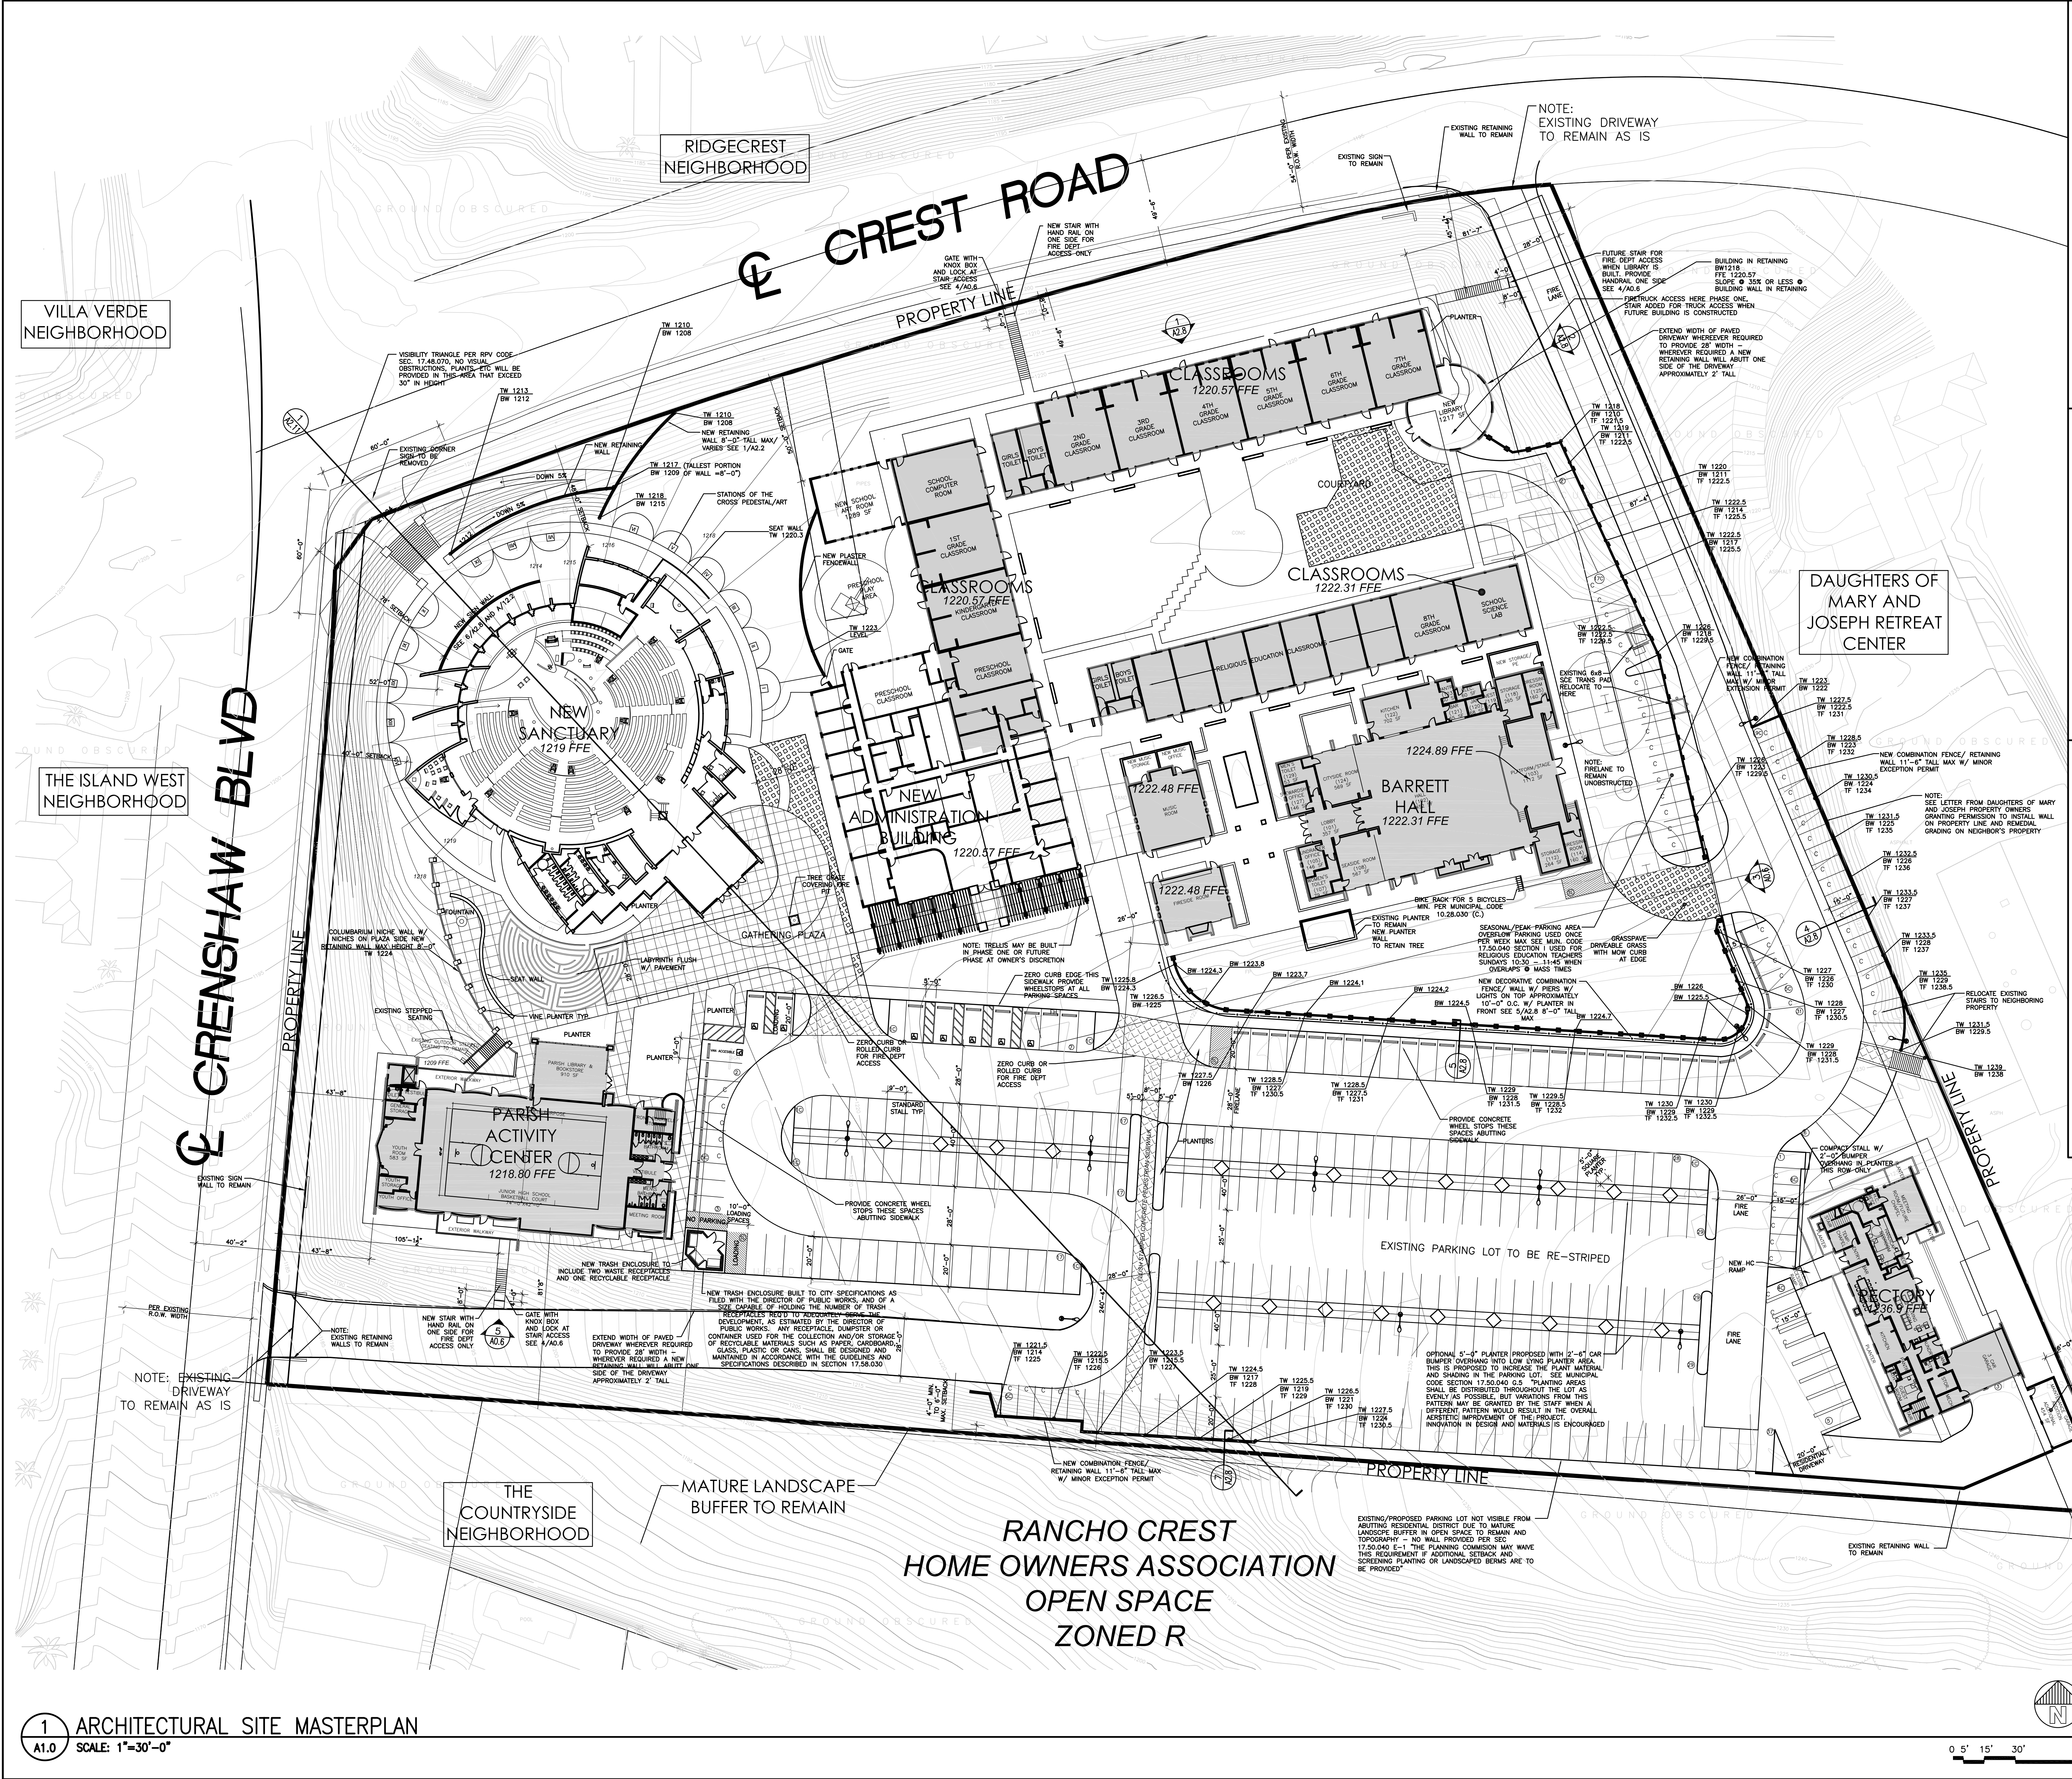

LEGEND:

- GRASSPAVE DRIVABLE GRASS TO SUPPORT FIRETRUCKS
- FUTURE PHASE BUILDINGS
- FLUSH STAMPED CONCRETE
- RETAINING WALL
- EXISTING BUILDING FOOTPRINT, SEE PLANS FOR PROPOSED ADAPTIVE REUSE/REMODELING


NOTE: SEE A0.6 FOR THE FIRE APPARATUS ACCESS PLAN

NOTE: TW = TOP OF WALL ELEVATION
TF = TOP OF FENCE ELEVATION
BW = BOTTOM OF EXPOSED WALL WHERE FINISH GRADE ABUTTS

PARKING SUMMARY:

256	STANDARD PARKING SPACES (INCLUDING 3 ENCLOSED SPACES @ RECTORY)
7	HANDICAP ACCESSIBLE SPACES
1	HANDICAP VAN ACCESSIBLE SPACES
3	10X20 LOADING SPACES
67	COMPACT SPACES (20% OF 334 = 67)
334	TOTAL SPACES (INCLUDING LOADING SPACES)

NOTE: ALL PARKING AREAS HAVE A MIN.25' OUTSIDE TURNING RADIUS. SEE FIRE APPARATUS ACCESS PLAN FOR LARGER TURNING RADII PROVIDED AT FIRE LANES

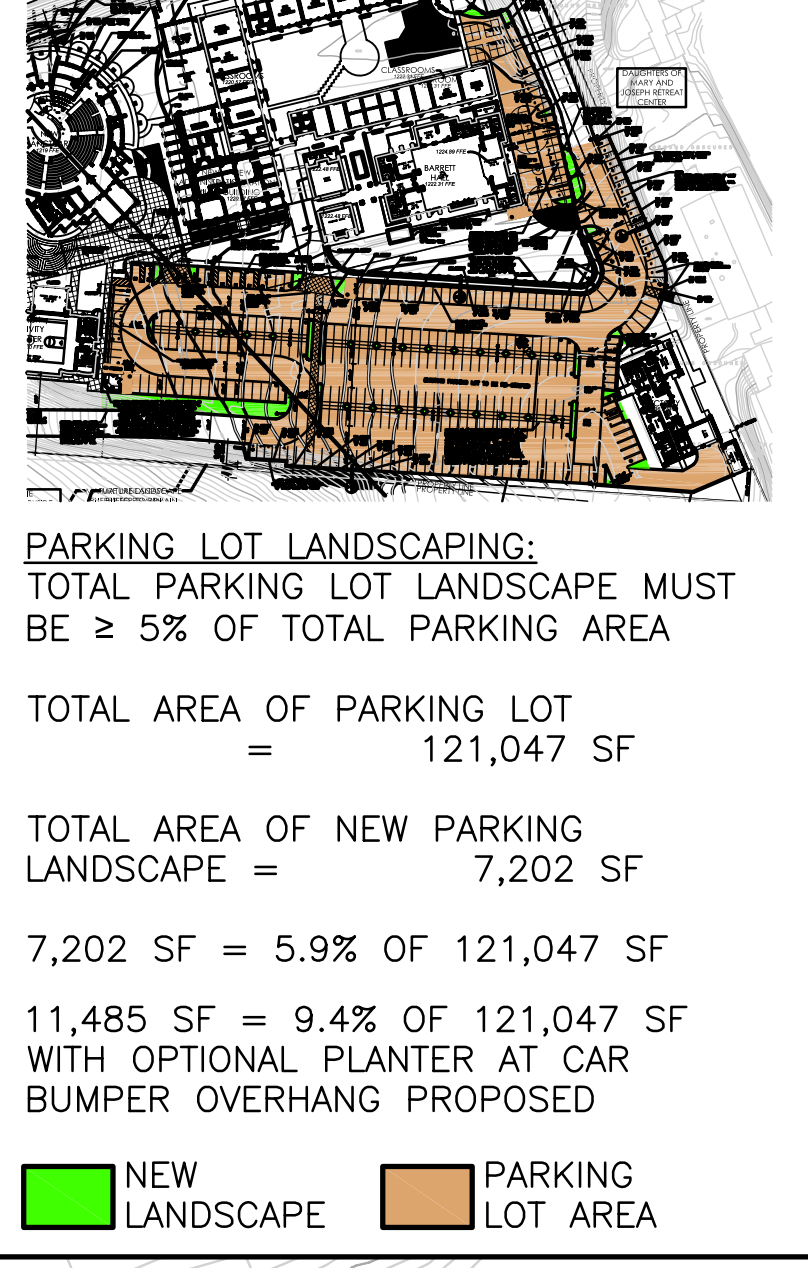

ARCHITECTURAL SITE MASTERPLAN

HYNDMAN ARCHITECTURE

INTERIORS

ST. JOHN FISHER

5448 Crest Road

Rancho Palos Verdes, CA 90275

2611 SOUTH COAST HIGHWAY 101 - SUITE 201, CARLETON, CA 92007 (760)834-2595

REVISIONS:
01/08 3RD SUBMITTAL

DATE JANUARY 2008

SHEET

A1.0

Of Sheets