

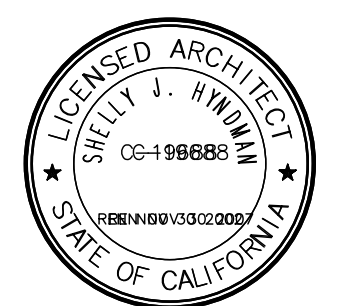


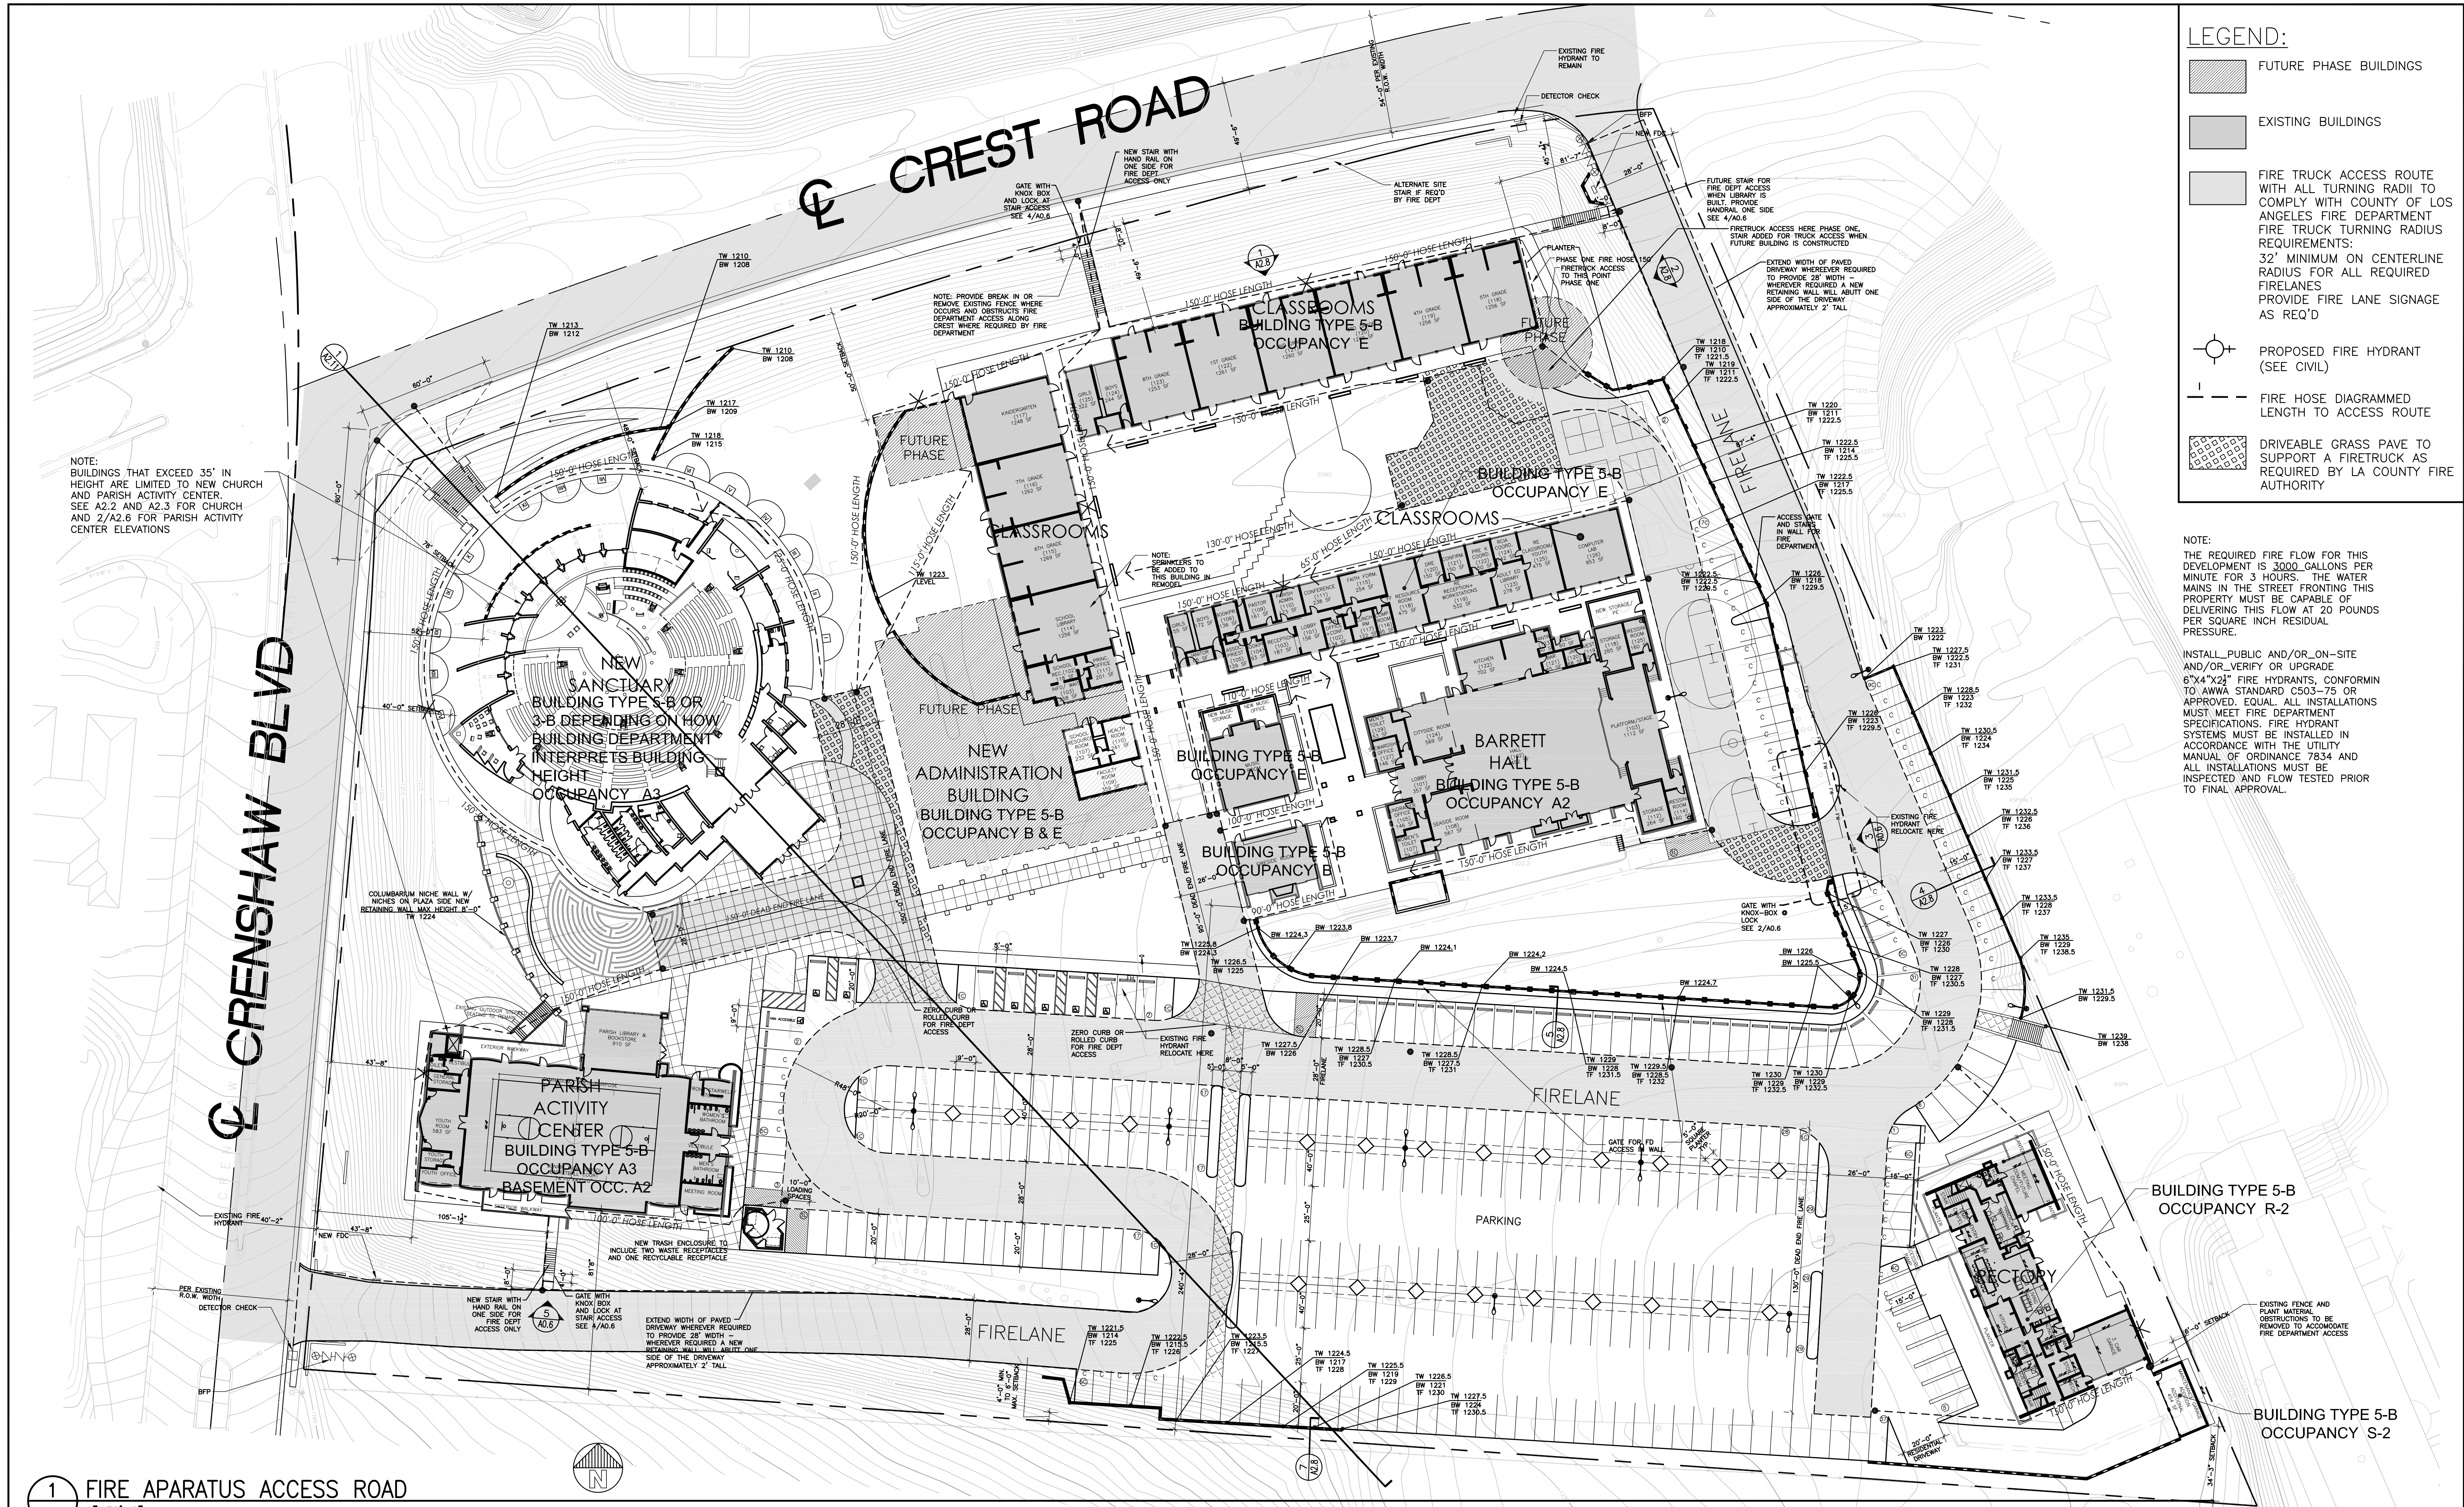

St. John Fisher
5448 Crest Road
Rancho Palos Verdes, CA 90275

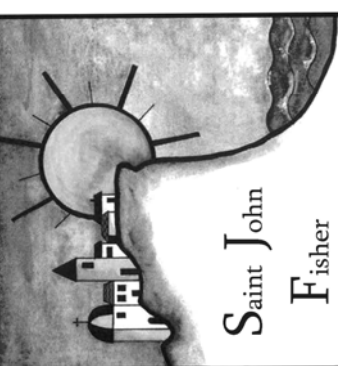

INTERIORS
HYNDMAN & HYNDMAN
ARCHITECTURE
2611 SOUTH COAST HIGHWAY 101 - SUITE 201, CARLISLE, CA 92007 (760)834-2595

REVISIONS:
01/08 3RD SUBMITTAL

FIRE APARATUS
ACCESS

Date JANUARY 2008
Sheet
A0.6
Of Sheets